






1 PROPOSED SECTION D-D  
SCALE 1:50@A1


#### PLANNING APPLICATION KEY

-  INDICATES PERMISSION SAUGHT TO LOWER BASEMENT SLAB BY 600MM
-  INDICATES PERMISSION SAUGHT TO INCREASE BASEMENT SIZE TO ALLOW FOR LAUNDRY ROOM

ALL OTHER PROPOSED WORKS ALL  
APPROVED BY PLANNING APPEAL REF.  
APP/X5210/A/13/2192588, DATED 22 AUGUST  
2013

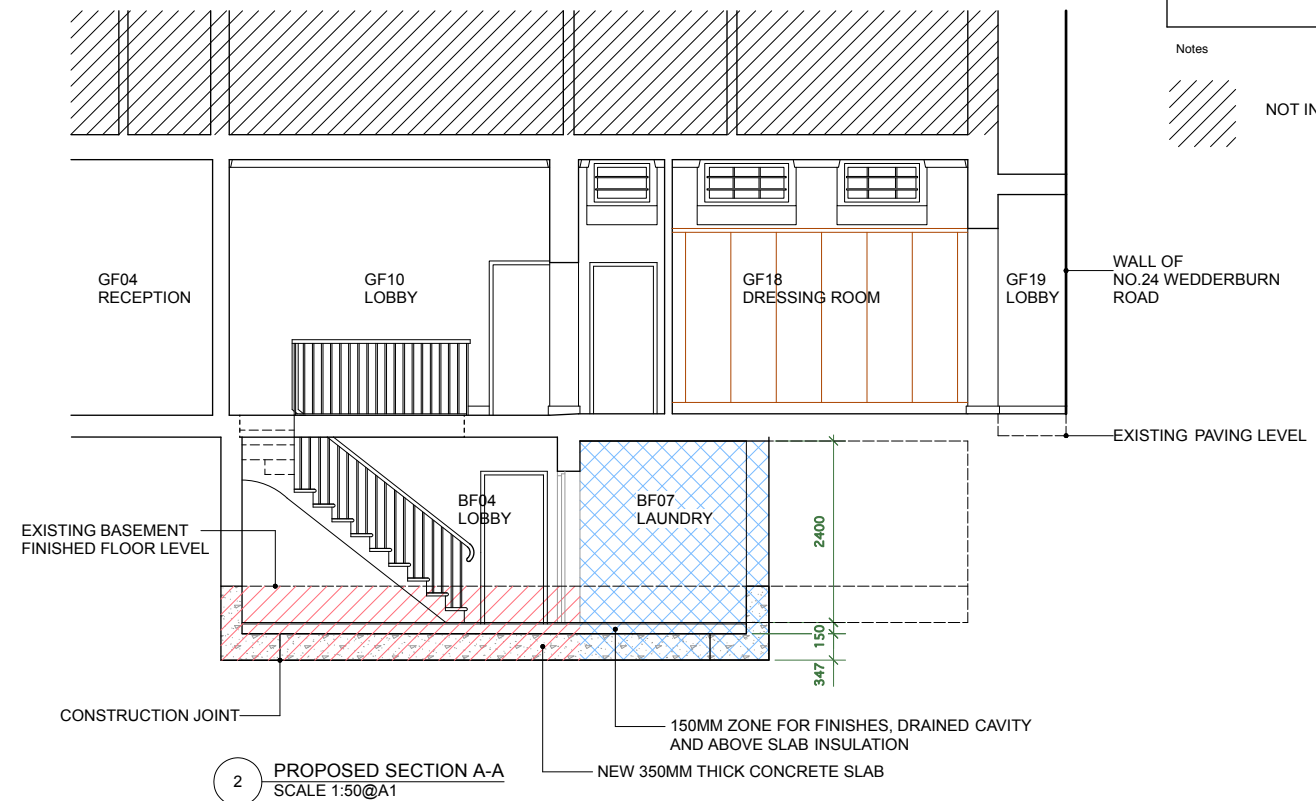

2 PROPOSED SECTION A-A  
SCALE 1:50@A1

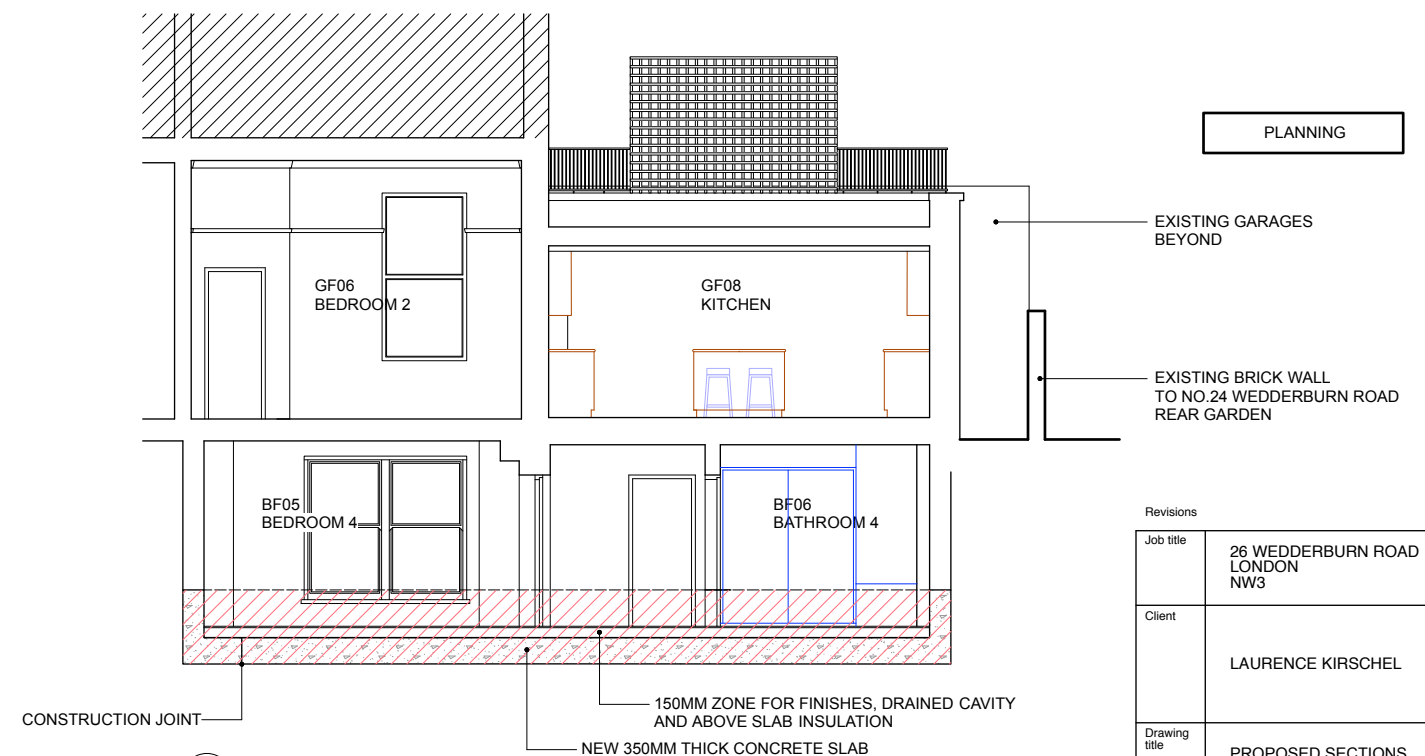

3 PROPOSED SECTION B-B  
SCALE 1:50@A1

Revisions		
Job title	26 WEDDERBURN ROAD LONDON NW3	
Client	LAURENCE KIRSCHER	
Drawing title	PROPOSED SECTIONS A-A, B-B & D-D	
Scale	1:50@A1, 1:100@A3	
Date	AUG 2013	
Drawn by	CH	
Drawing number	11.007/25	Rev.

**Sampson Associates**  
Architects & Quantity Surveyors  
63 Islington Park Street  
London N1 1QB  
Tel: 020 7354 3515 Fax: 020 7359 9966  
E-mail: mail@sampson-associates.co.uk  
Web Site: www.sampson-associates.co.uk

0 1 2 3 4 5m