



Notes

NOT IN CLIENT'S DEMISE

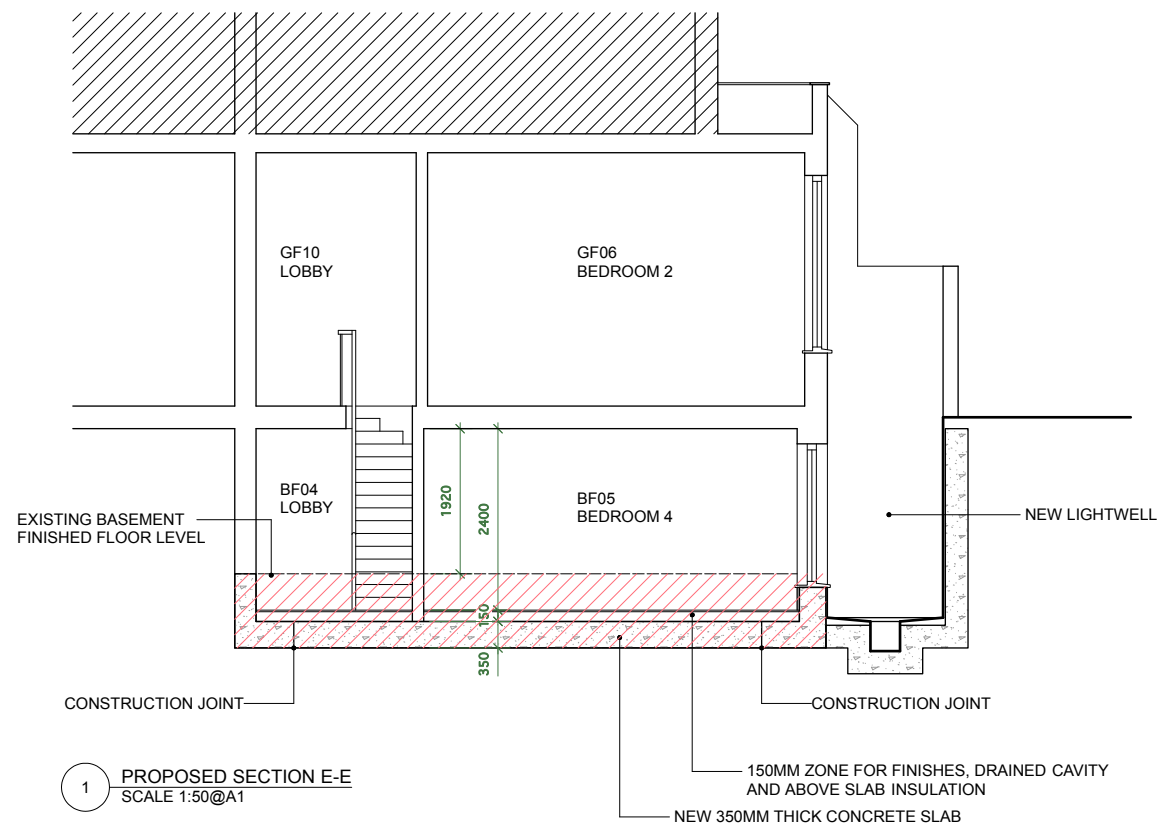

1 PROPOSED SECTION E-E
SCALE 1:50@A1

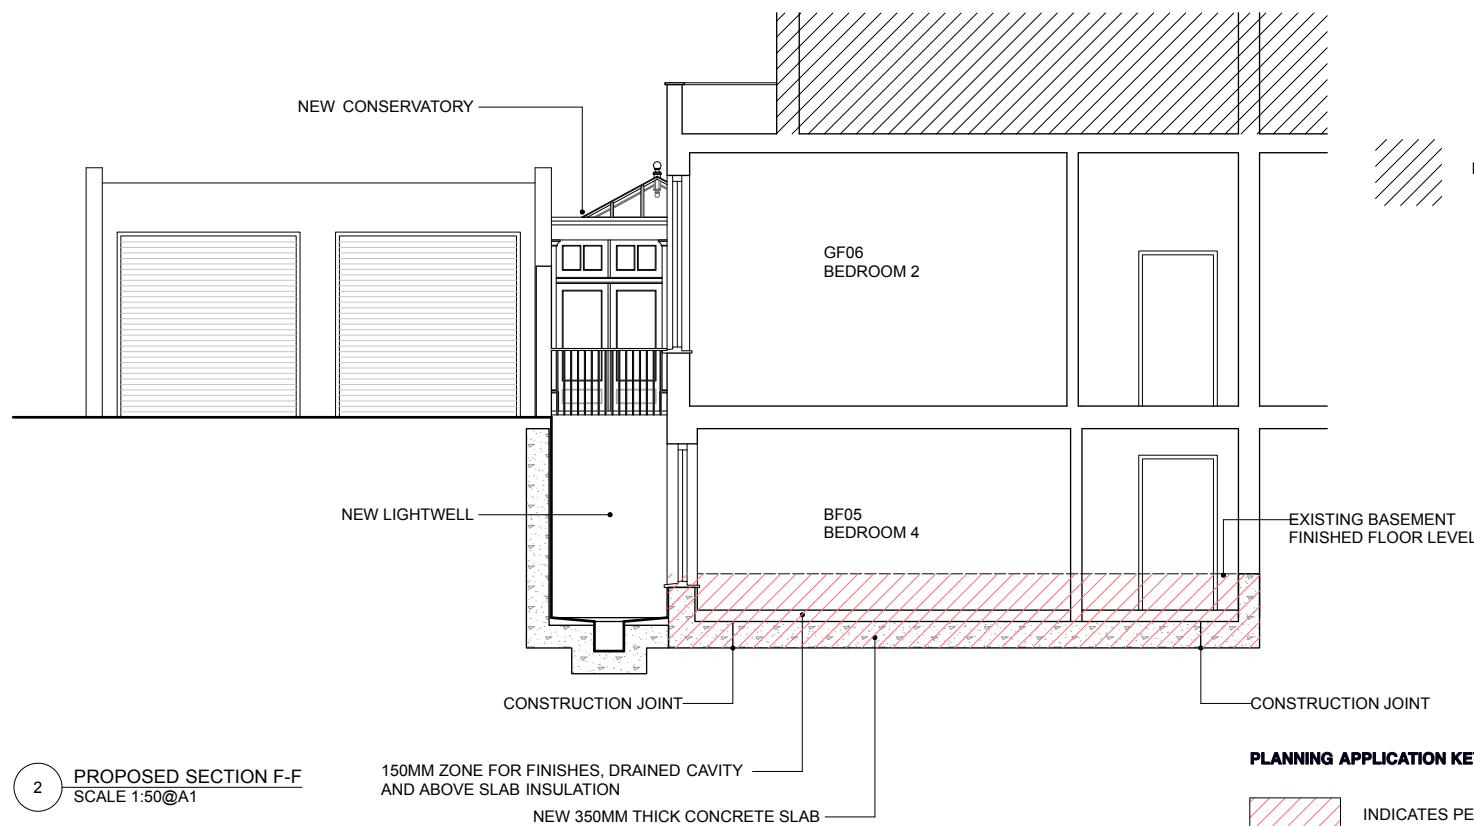

2 PROPOSED SECTION F-F
SCALE 1:50@A1

PLANNING APPLICATION KEY

- INDICATES PERMISSION SAUGHT TO LOWER BASEMENT SLAB BY 600MM
- INDICATES PERMISSION SAUGHT TO INCREASE BASEMENT SIZE TO ALLOW FOR LAUNDRY ROOM

ALL OTHER PROPOSED WORKS ALL
APPROVED BY PLANNING APPEAL REF.
APP/X5210/A/13/2192588, DATED 22 AUGUST
2013



3 PROPOSED SECTION C-C
SCALE 1:50@A1

PLANNING

A: 13.9.13: Sections A and B relabelled as E and F
Revisions

Job title	26 WEDDERBURN ROAD LONDON NW3		
Client	LAURENCE KIRSCHER		
Drawing title	PROPOSED SECTIONS C-C, E-E & F-F		
Scale	1:50@A1, 1:100@A3		
Date	AUG 2013		
Drawn by	CH		
Drawing number	11.007/24	Rev.	A

Sampson Associates
Architects & Quantity Surveyors
63 Islington Park Street
London N1 1QB
Tel: 020 7354 3515 Fax: 020 7359 9966
E-mail: mail@sampson-associates.co.uk
Web Site: www.sampson-associates.co.uk

