


1 SECTION A-A

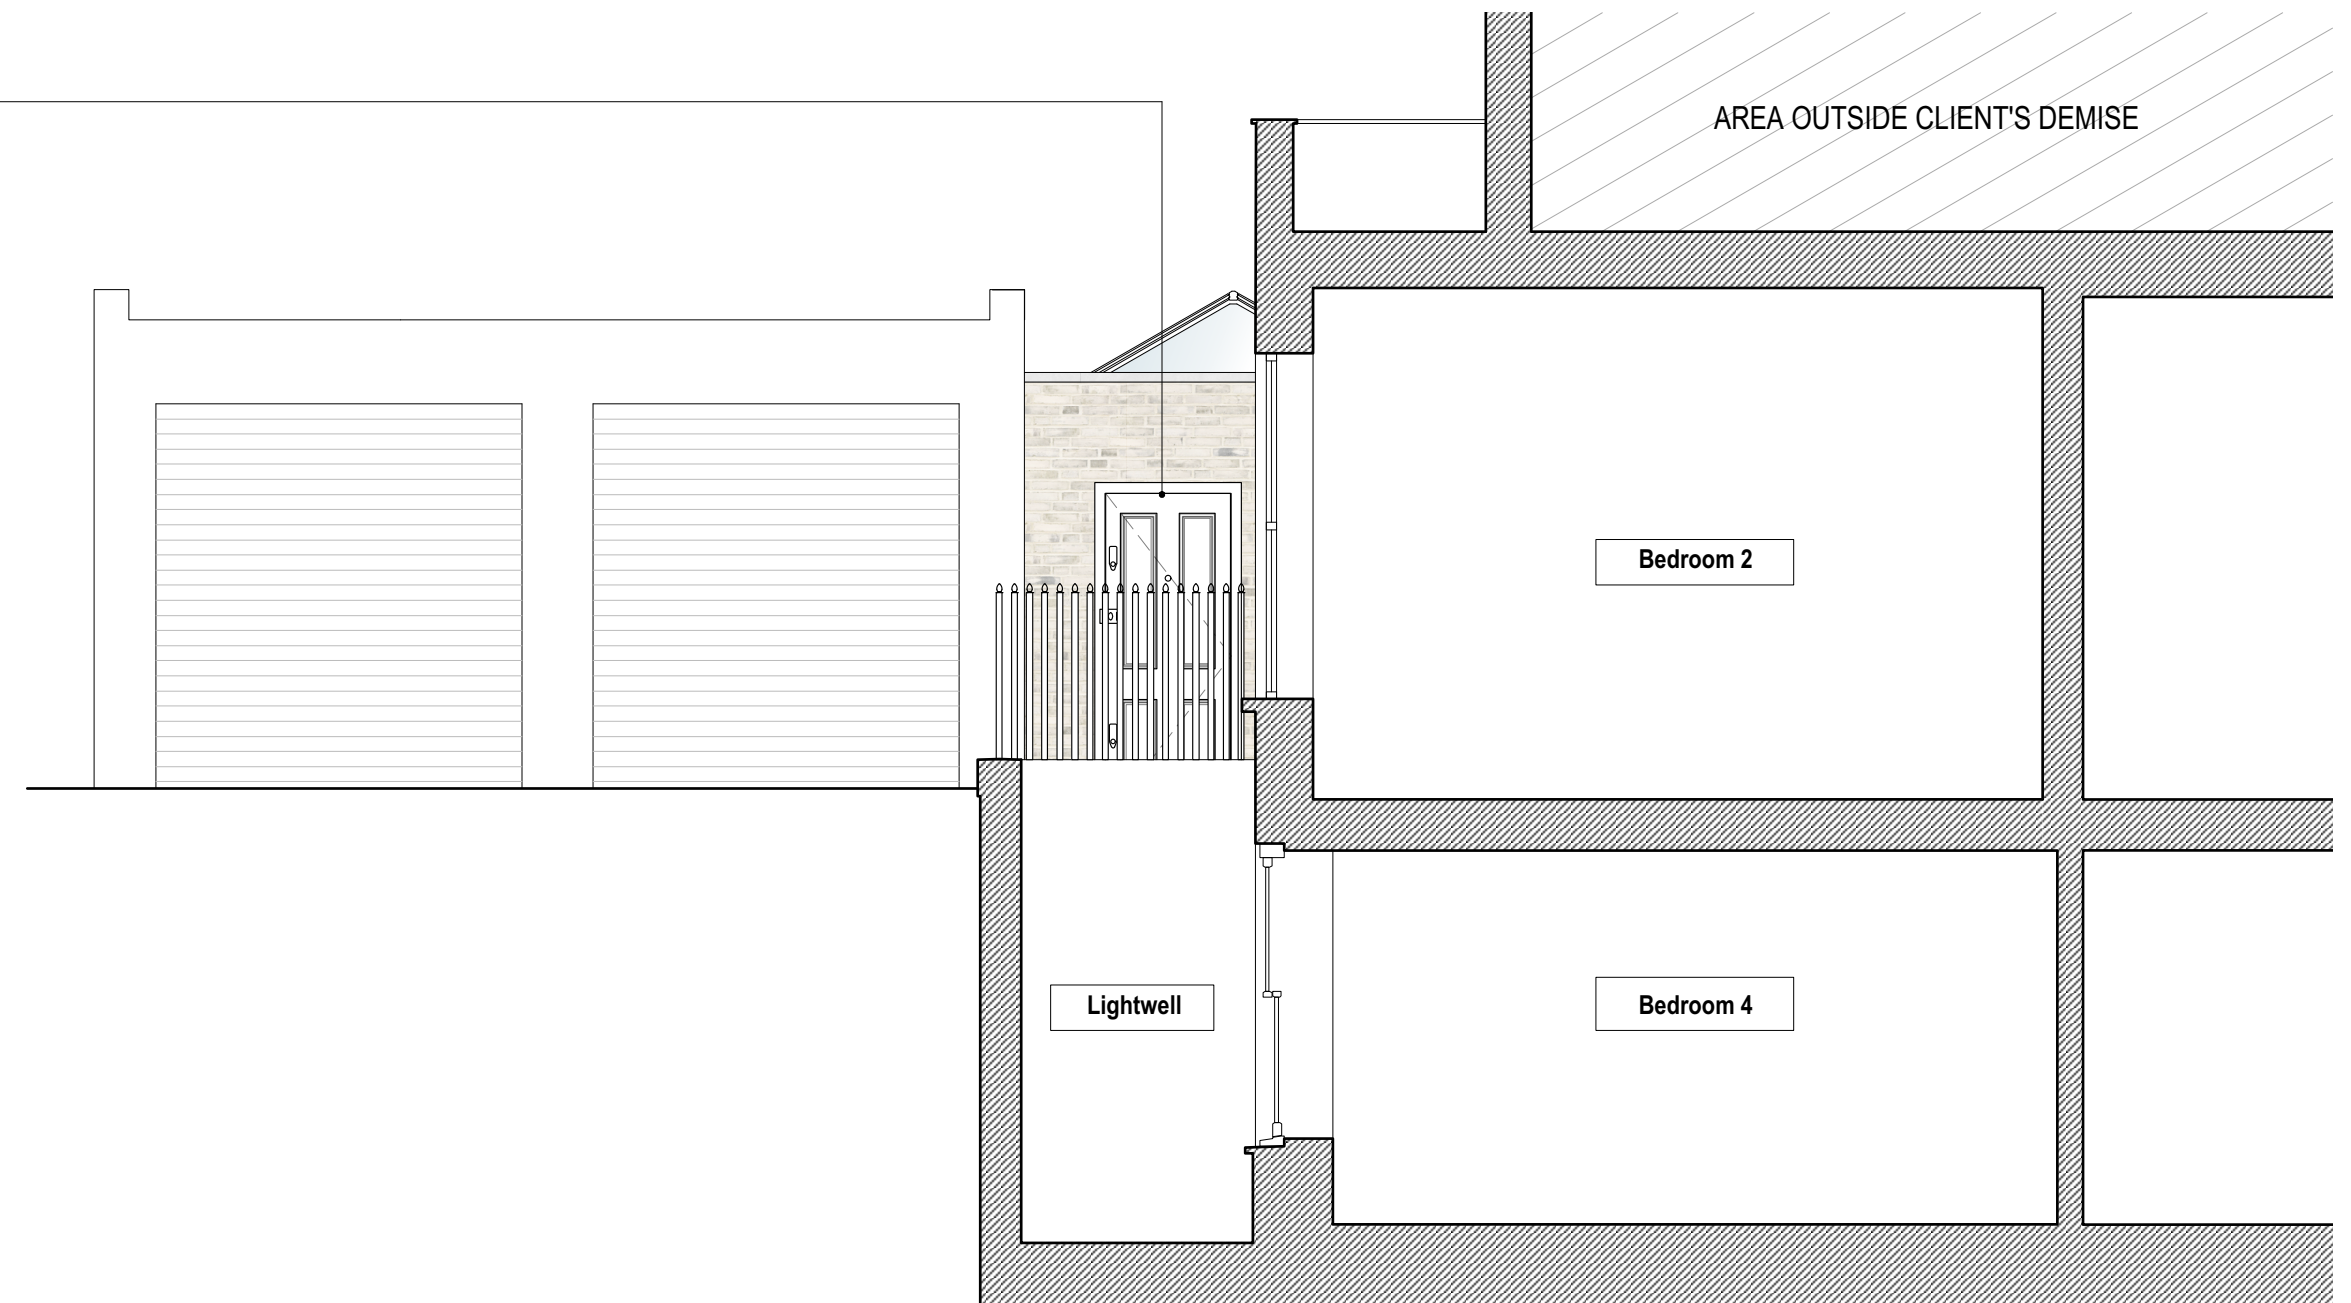


3 SECTION C-C



2 SECTION B-B

HATCH INDICATES AREA OUTSIDE THE CLIENT'S DEMISE

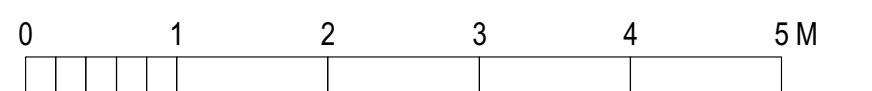

Rev	Date	Description	By	Chkd	App
-	24.01.18	Issued for PLANNING	LD	HS	TCA

THE COPYRIGHT DESIGN AND PATENTS ACT 1988 THIS DRAWING IS THIS COPYRIGHT OF TIGG COLL ARCHITECTS LTD AND MUSTNOT BE COPIED OR REPRODUCED IN WHOLE OR PART, BY ANY METHOD WHATSOEVER, WITHOUT THE PRIOR WRITTEN APPROVAL OF TIGG COLL ARCHITECTS LTD

ALL SETTING OUT MUST BE CHECKED ONSITE
ALL LEVELS MUST BE CHECKED ONSITE
ALL DIMENSIONS MUST BE CHECKED ONSITE
DO NOT SCALE FROM THIS DRAWING
THIS DRAWING MUST NOT BE USED ONSITE UNLESS ISSUED FOR CONSTRUCTION

TIGG+COLL ARCHITECTS
FIRST FLOOR STUDIO
86-87 CAMPDEN STREET
LONDON, W8 7EN
E:INFO@TIGGCOLLARCHITECTS.COM
T: 020 3170 6125
WWW.TIGGCOLLARCHITECTS.COM

Project		26 Wedderburn Road, London, NW3 5QG		
Title		Proposed Sections		
Date	19.01.18	Scale [A3] 1:100 Scale [A1] 1:50	Drawing no.	182_PL108
Rev.	-			