




EXTERNAL WEST FACING ELEVATION ACCESS OFF NORTH END WAY

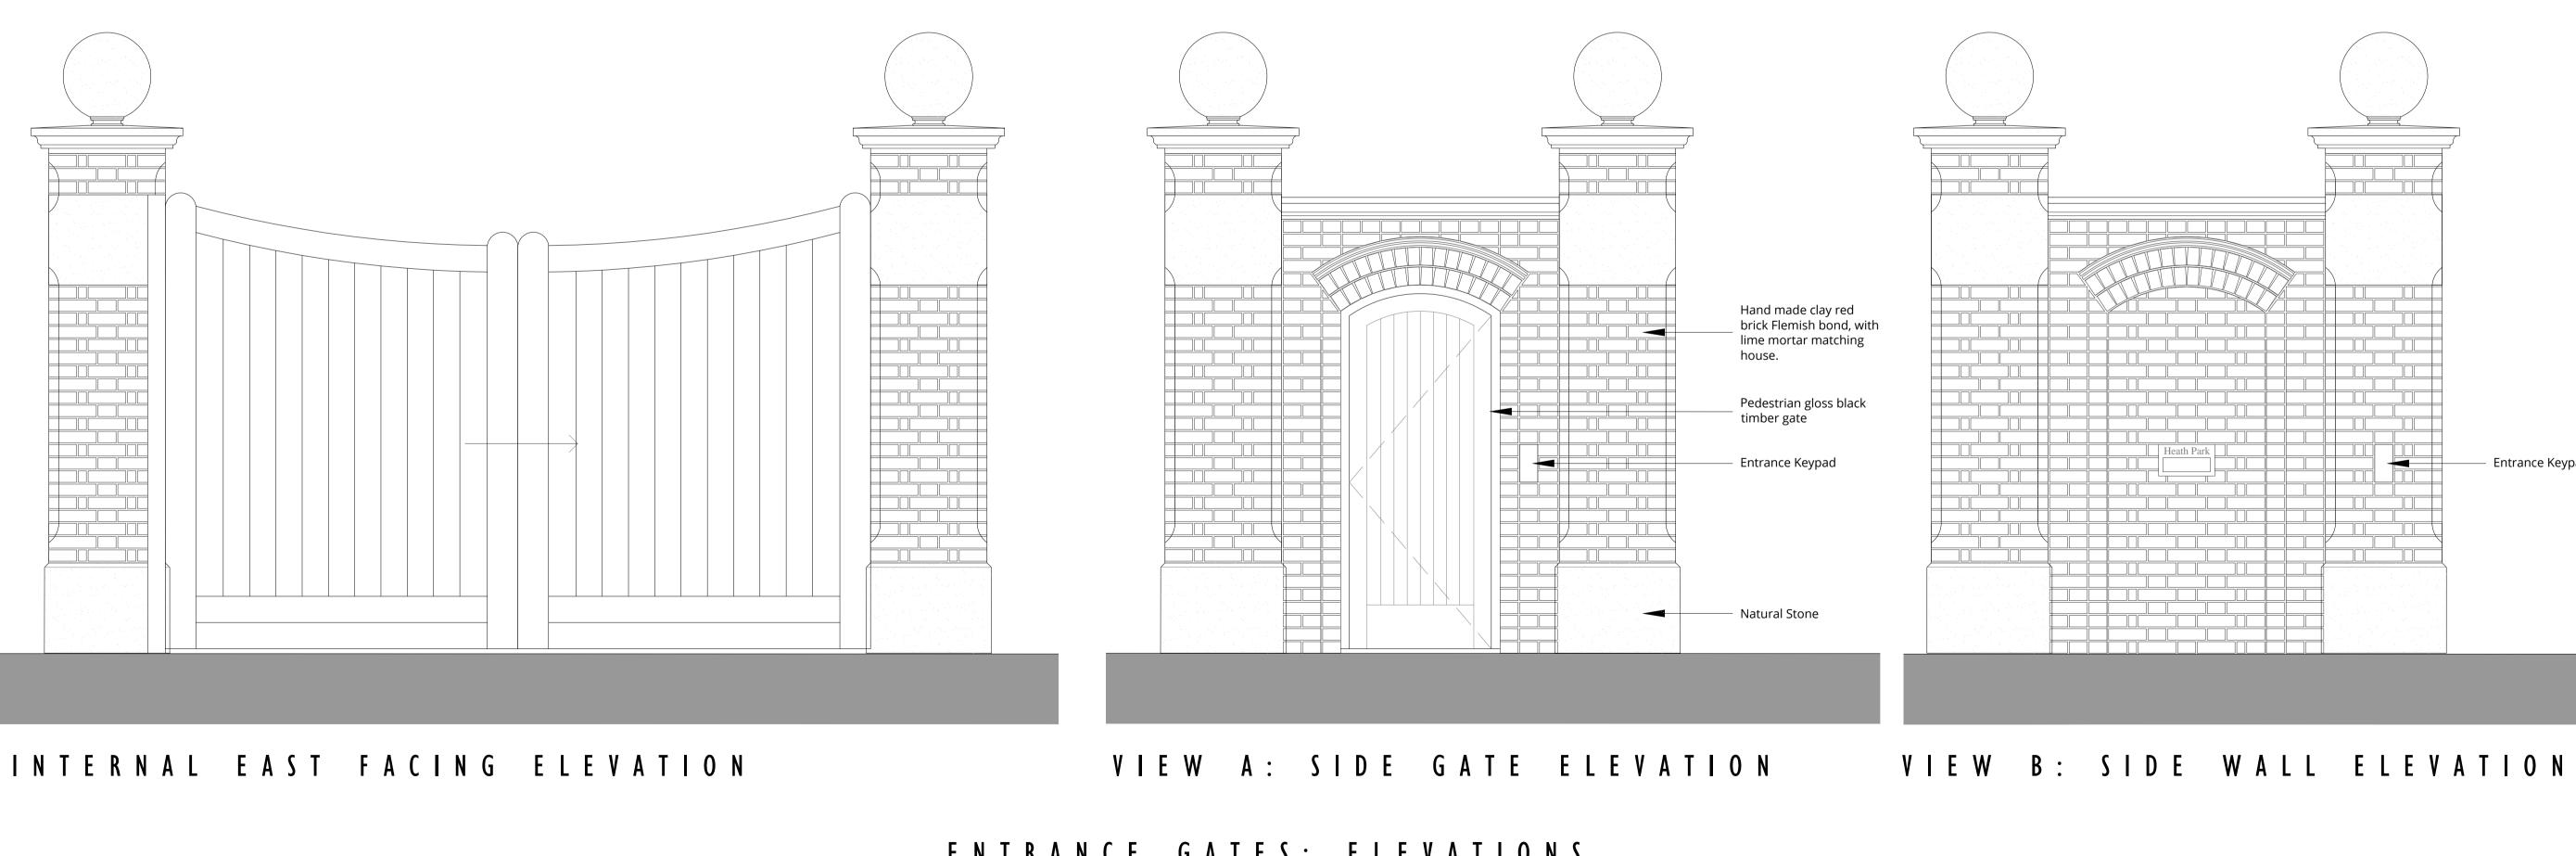

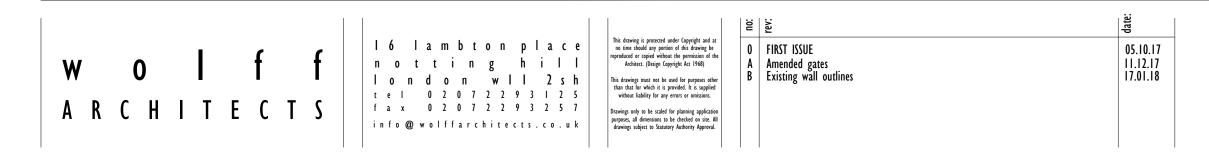

Natural Stone

Recess LED strip light into stone coping Gloss black sliding automatic timber gate Hand made clay red brick Flemish bond, with lime mortar matching house. – Natural Stone

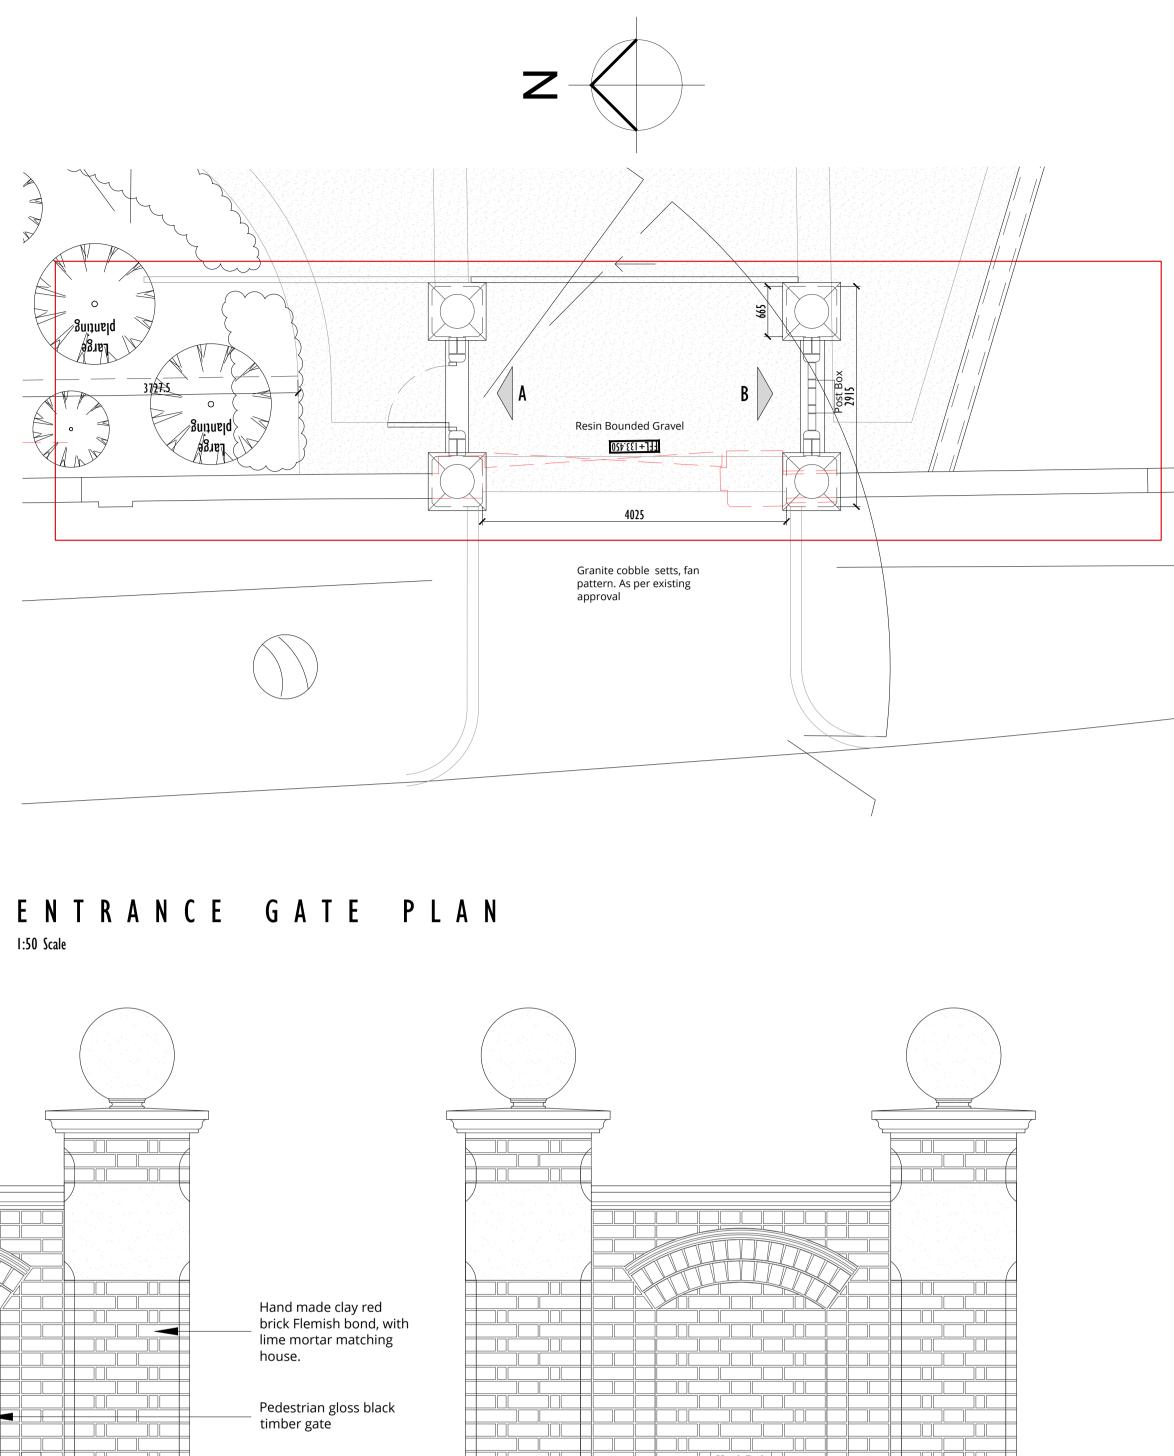

1:50 Scale

ENTRANCE GATES: ELEVATIONS Scale 1:20 @ AI

Entrance Keypad

Heath Park

date:	NG STAGE	project:	Heath Park, Ha London, NW3			drawing title:	Entrance Gates Elevations			
	status: PLANNING	date:	10.11.14	scale:	1:20/1:50	dwg no:	1204-PL-354	rev no:	В	