




Existing Entrance Gate Elevation

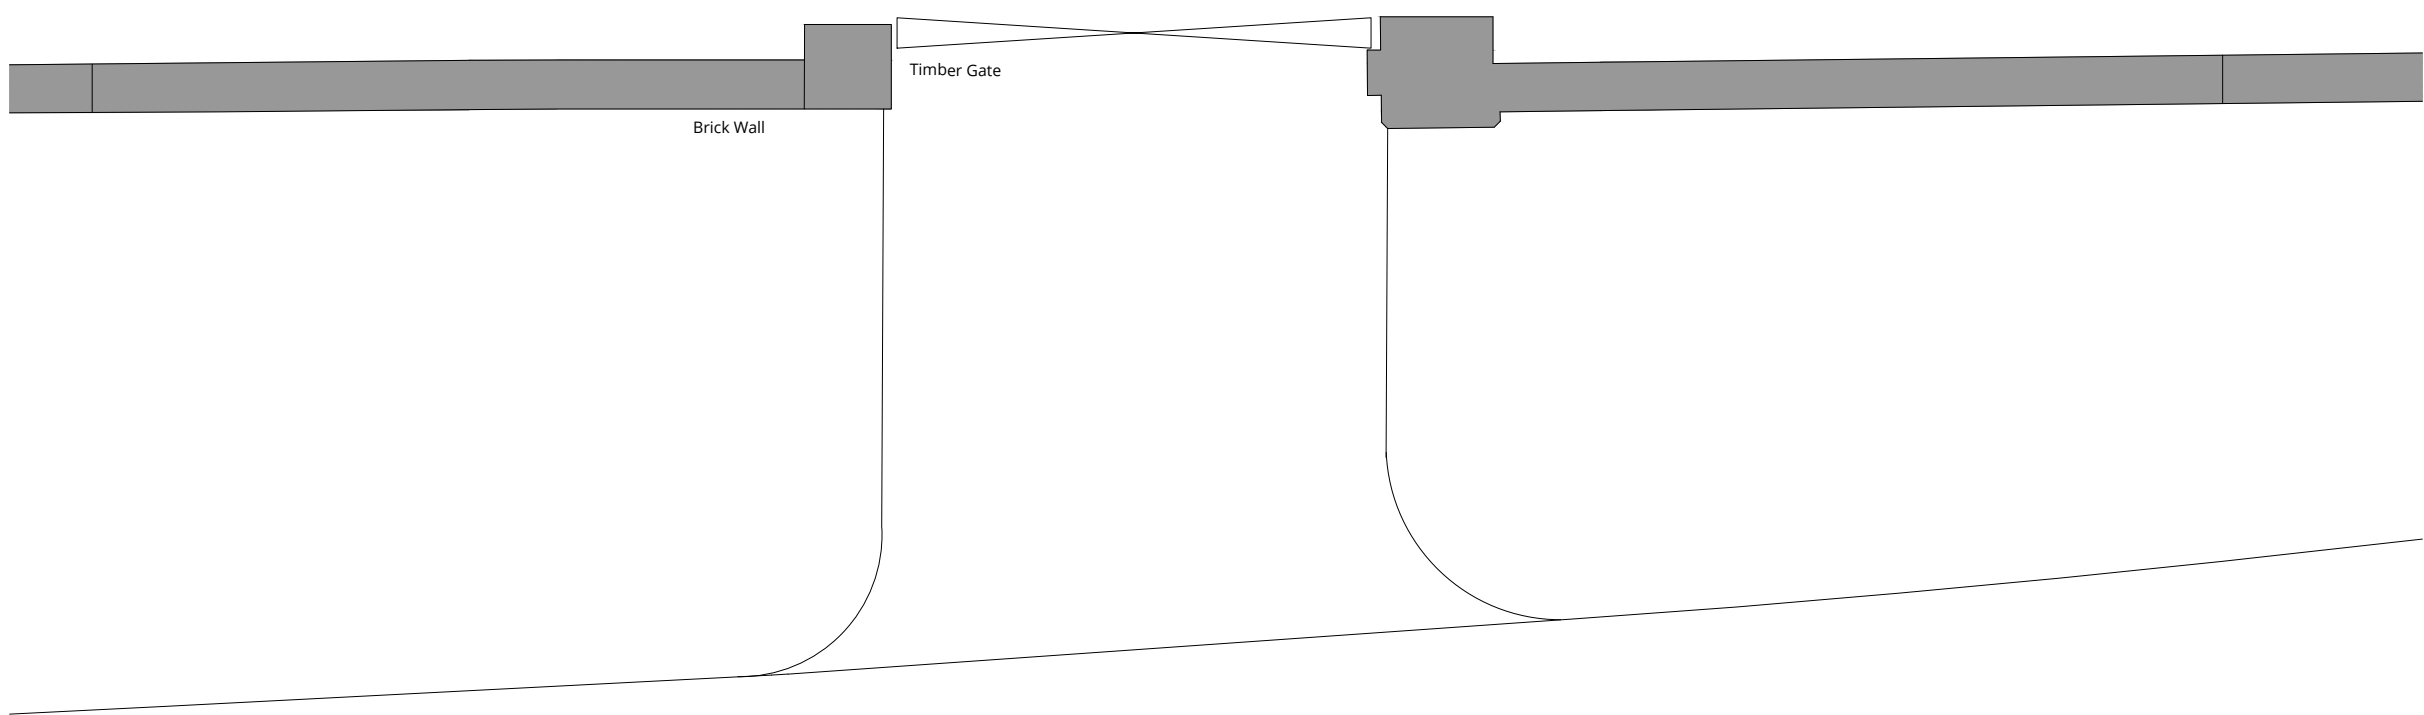

Existing Entrance Gate Plan

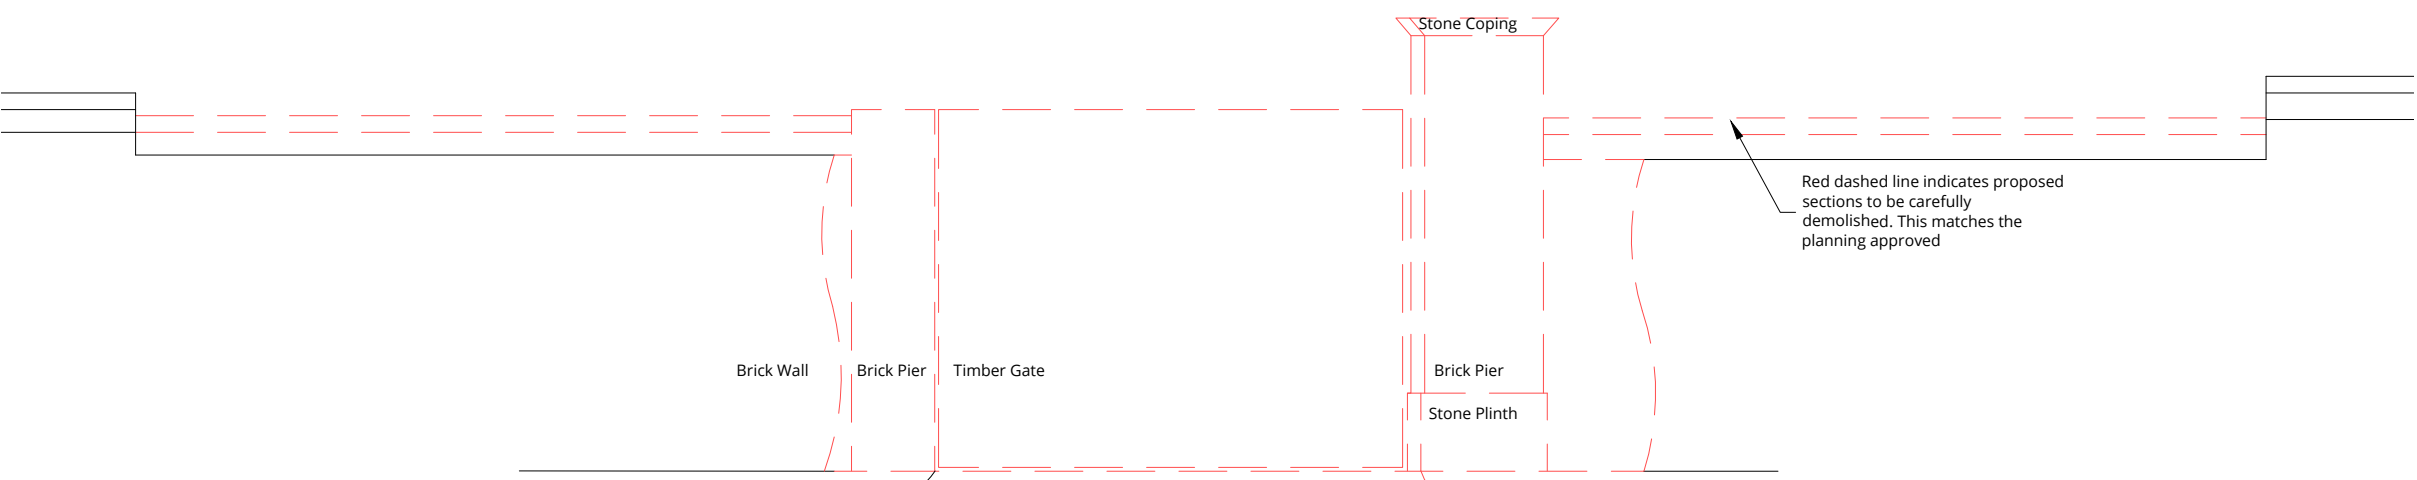

Existing Entrance Gate Elevation - Demolition

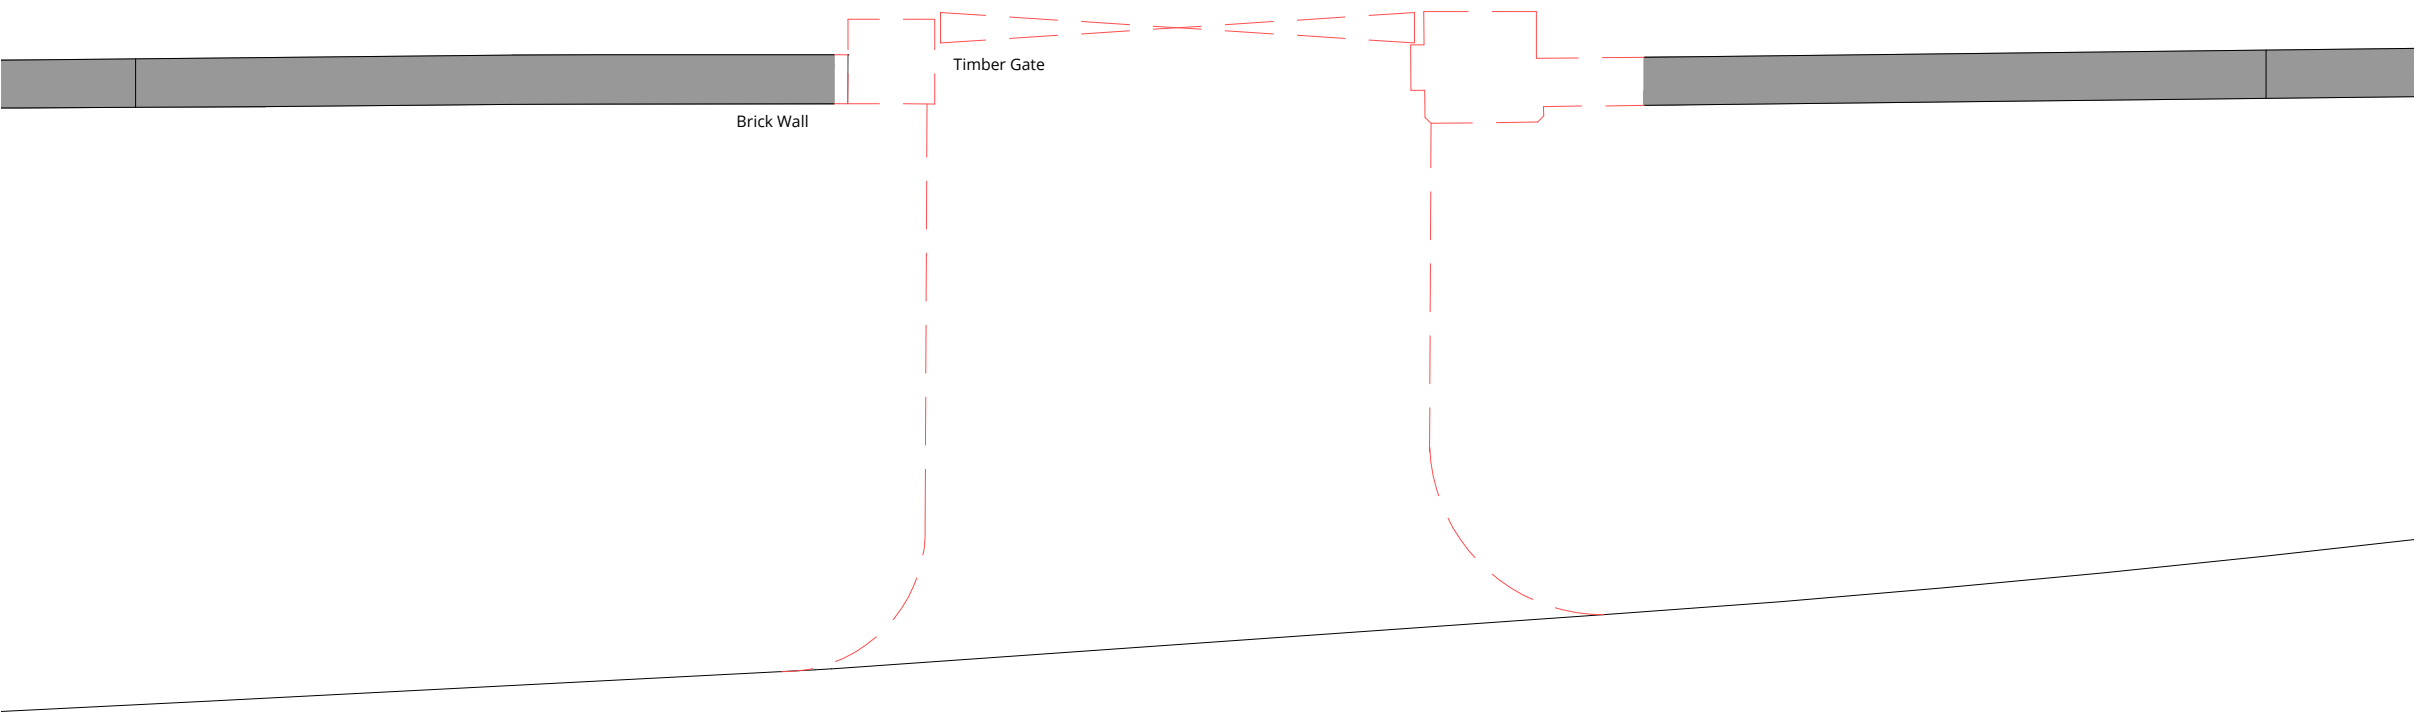

Existing Entrance Gate Plan - Demolition