


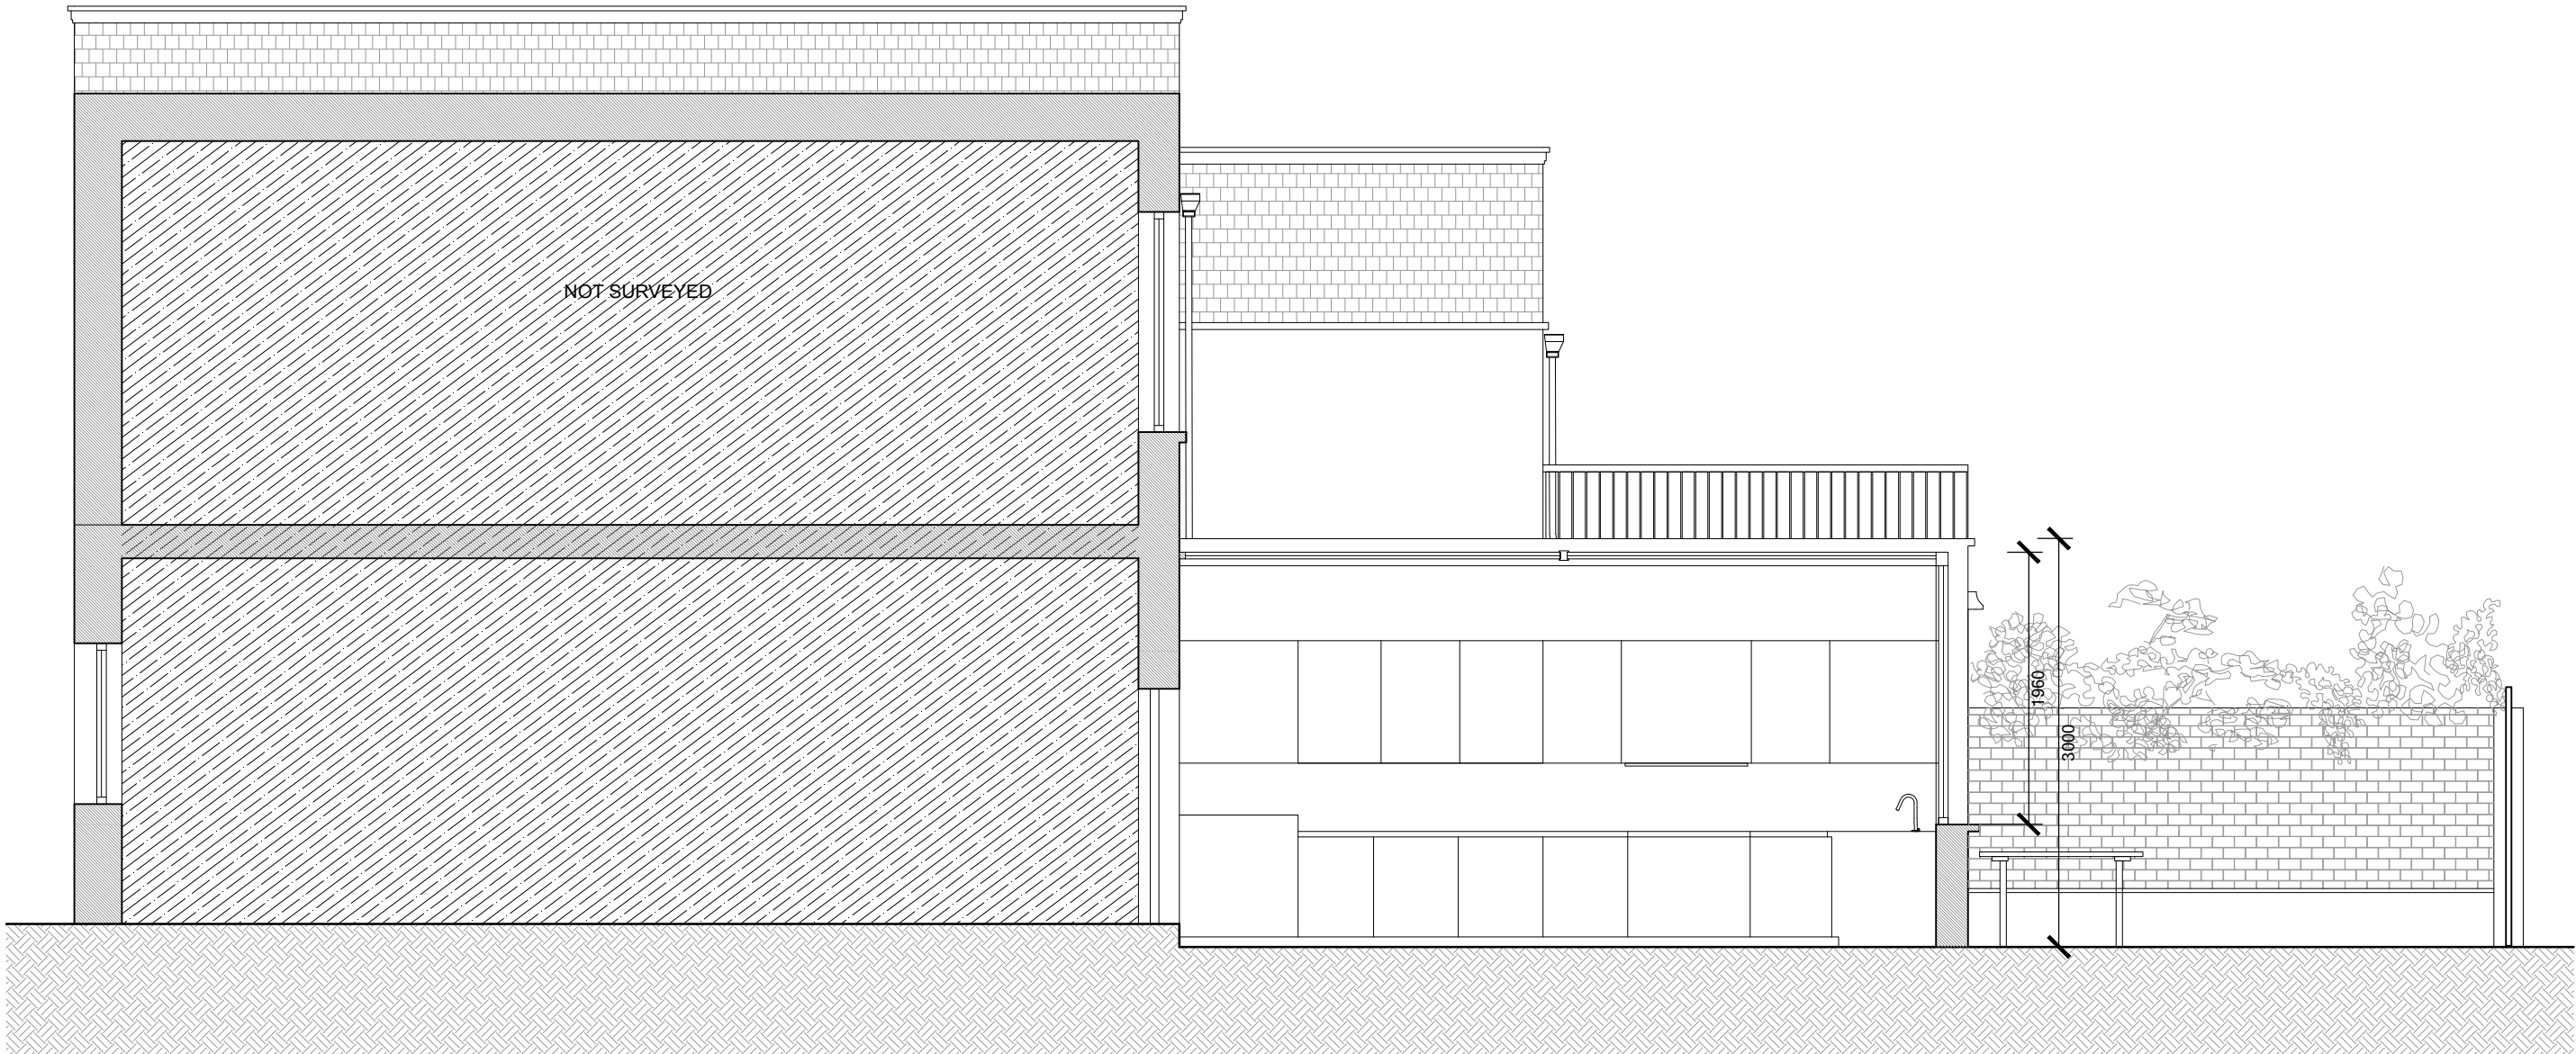

PROPOSED

Notes	Client
	Karen Smith & Dick Carruthers
	8 Wildwood Grove
	London
	NW3 7HU
	Project
	8 Wildwood Grove
	London
	NW3 7HU

Title			
PROPOSED			
SECTION B-B			
Job No	Dwg No	Rev	Stage
WLD.8	GA-301	P1	A/B/C
Date	Scale	Drwn	Chkd
JAN 2018	1/50 @ A3	LC	MW

MELISSA WHITE ARCHITECTS

118 Tollington Park
London N4 3RB
Tel +44 [0]7956 404299
info@melissawhitearchitects.com