







1. This Drawing and Design are Copyright and may not be reproduced without the written consent of David Barnard.
2. Use Figured Dimensions Only.
3. The Contractor is to check and verify all Figured dimensions, Site and Drainage Levels, prior to commencement of work and notify David Barnard of any discrepancies.
4. The Contractor is to check the drawings against all other relevant drawings, specifications and/or bills of quantities as issued.
5. IF IN DOUBT-ASK.
6. This drawing is for planning purposes only.
7. This drawing is for building regulation purposes only.

revisions:

A. dec 17 17 additional information added to suit Planning Request.

B. jan 24 18 extension reduced to suit Planning

notes:

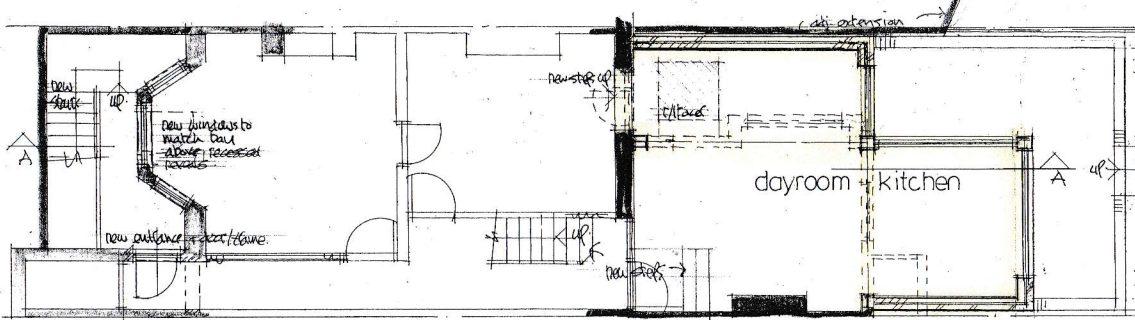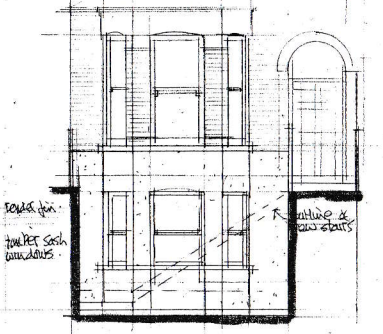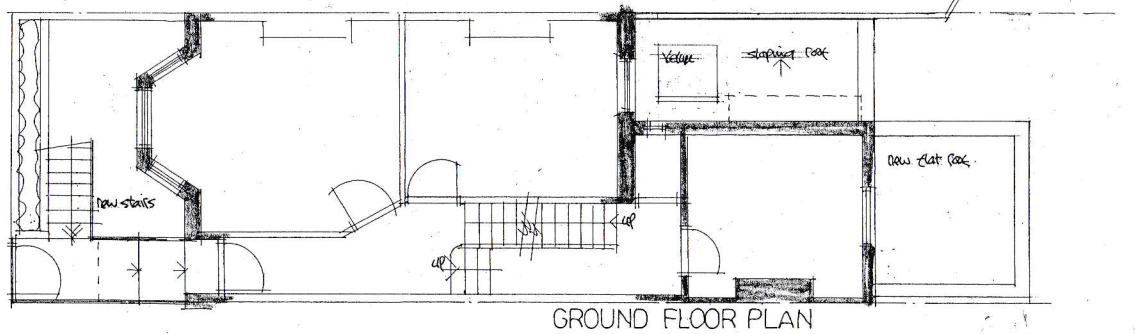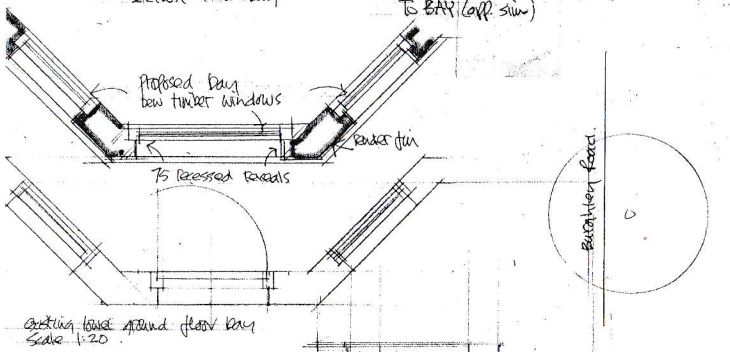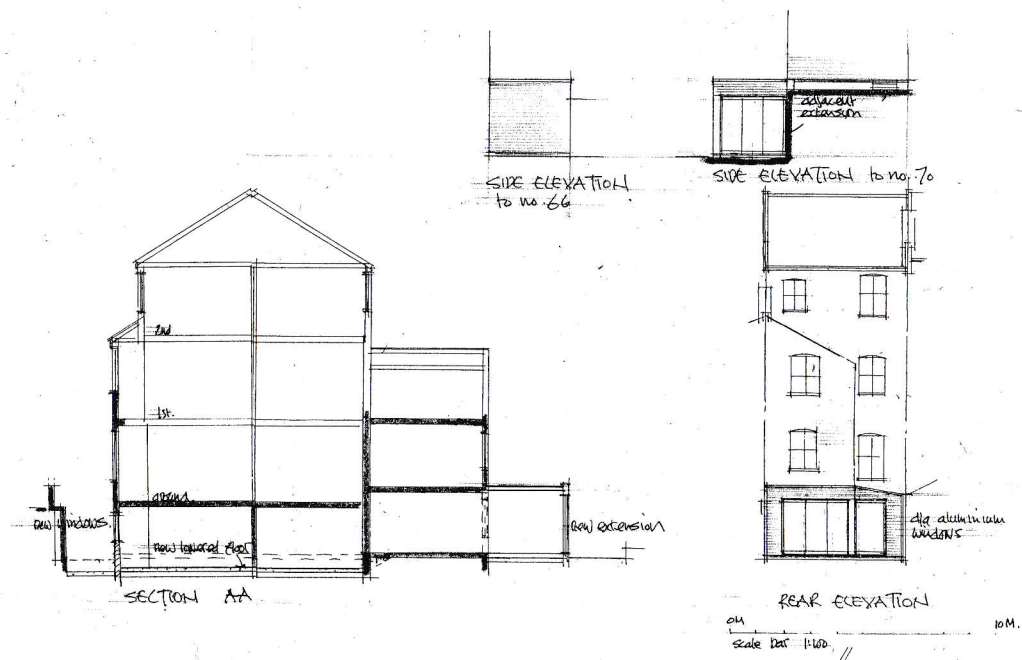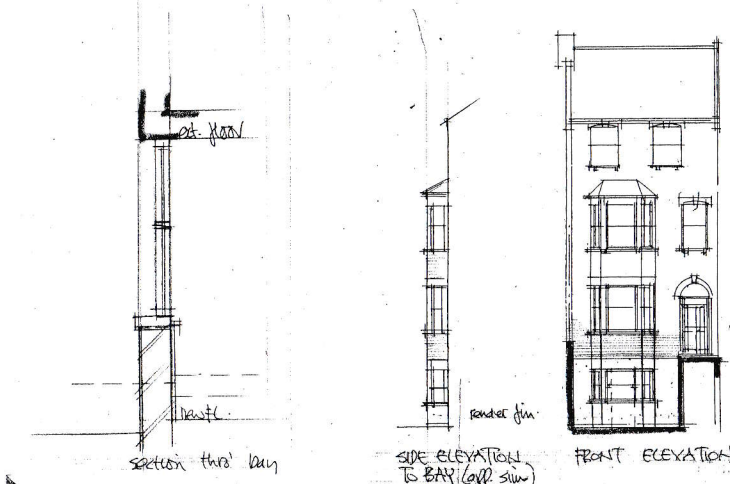

68 BURGHEY ROAD,
NWS 1UN

Proposed rear extension + alterations to front bay to lower ground floor:
Plans, elevations + section:

scale: 1:50 + 1:100	100
date: sept. 17	3421
drawn: db	dwg. no: 3 B
client:	

DAVID BARNARD
Town Planning Consultant + Building Designer
4 Barber Close, London, N21 1BE
Tel: 020 8245 1583