


SCALE 1:50
SCALE 1:1

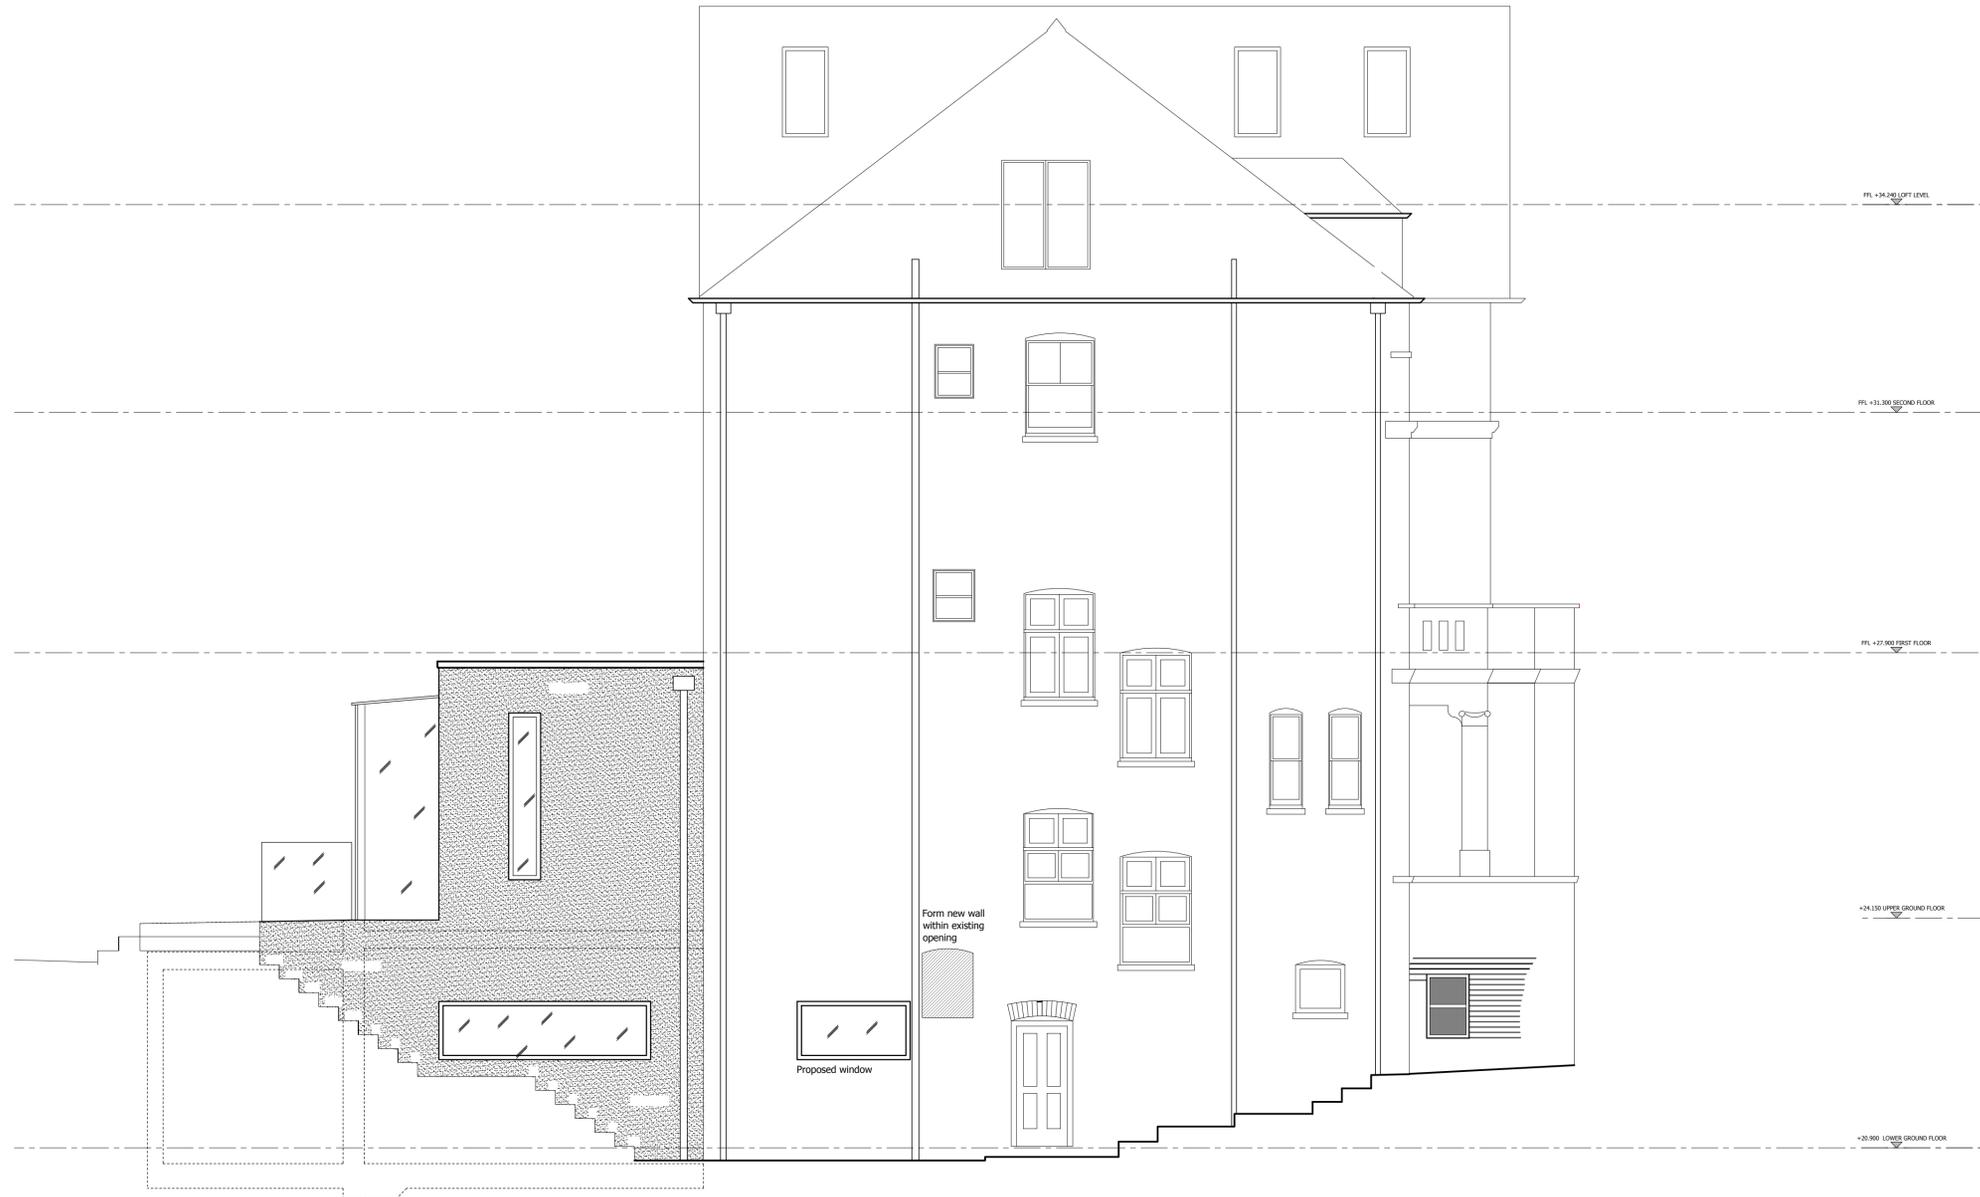

THE CONTRACTOR MUST VERIFY ALL DIMENSIONS ON SITE BEFORE MAKING SHOP DRAWINGS OR COMMENCING WORK OF ANY KIND. NO DIMENSIONS TO BE SCALED FROM THIS DRAWING.

REV.	DATE	REVISION
-	03.02.17	First Issue
A	17.11.17	Relocation of aperture to kitchen
B	30.01.18	Consented roof beyond indicated on drawing as requested by planning authority



FOR APPROVAL

Osel
architects and
development consultants

PROJECT:
40 ARKWRIGHT ROAD
FINCHLEY
NW3 6BH

CLIENT:
GITTA MADANI & BRIAN CHADWICK

DRAWING:
SIDE ELEVATION

DRAWING No.: E16-022/PRE002
REV: B

SCALE: 1:50@A1; 1:100@A3
DRAWN: KM DATE: 02.02.17
CHECKED: MW DATE:

26 Oldbury Place, London W1U 5PR Tel: 020 7224 2447 Fax: 020 7224 2997

E-mail: admin@oselarch.co.uk Web: www.oselarchitecture.co.uk
©COPYRIGHT EXISTS ON THE DESIGNS AND INFORMATION SHOWN ON THIS DRAWING

03 Side Elevation
Scale 1:50