


Section A-A 195-09-2110

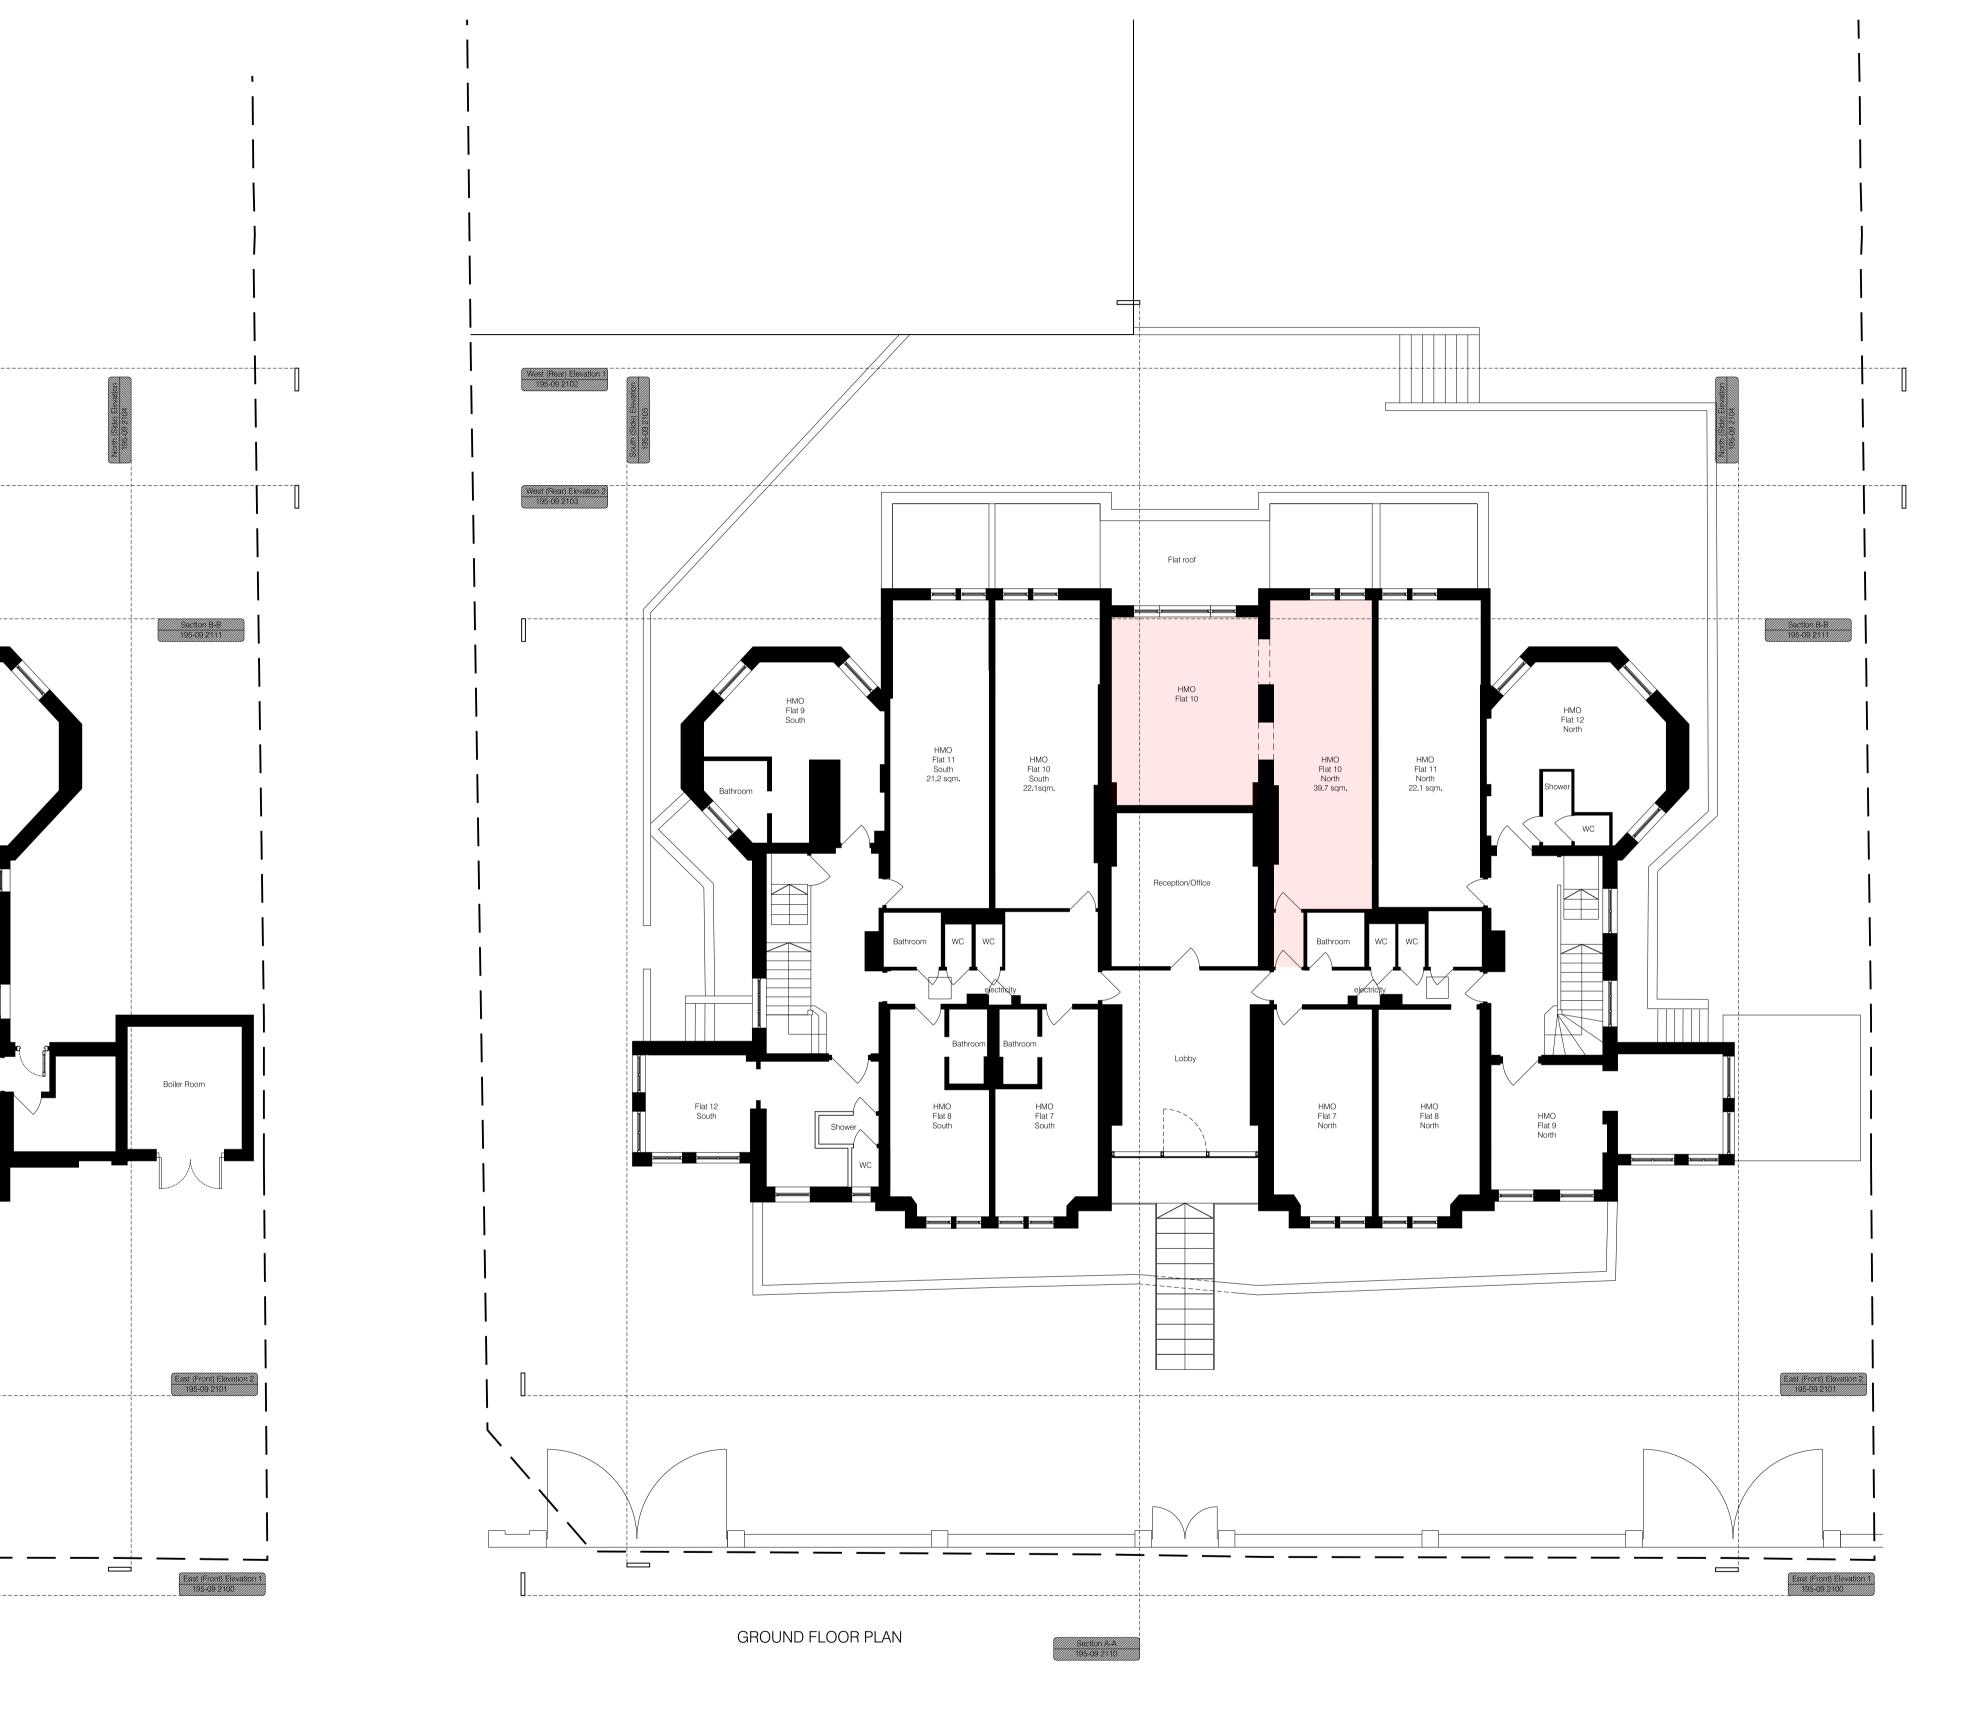

Willingale Associates ARCHITECTS & DEVELOPMENT CONSULTANTS

CONTACT DETAILS: 56 Clerkenwell Road, London, EC1M 5PX www.willingale.com arch@willingale.com T: 020-7490-5506

PROJECT: 43 - 45 Fitzjohns Avenue, Hampstead, NW3 5JU

