



PRE-EXISTING REAR ELEVATION
 Centre line of Party Wall

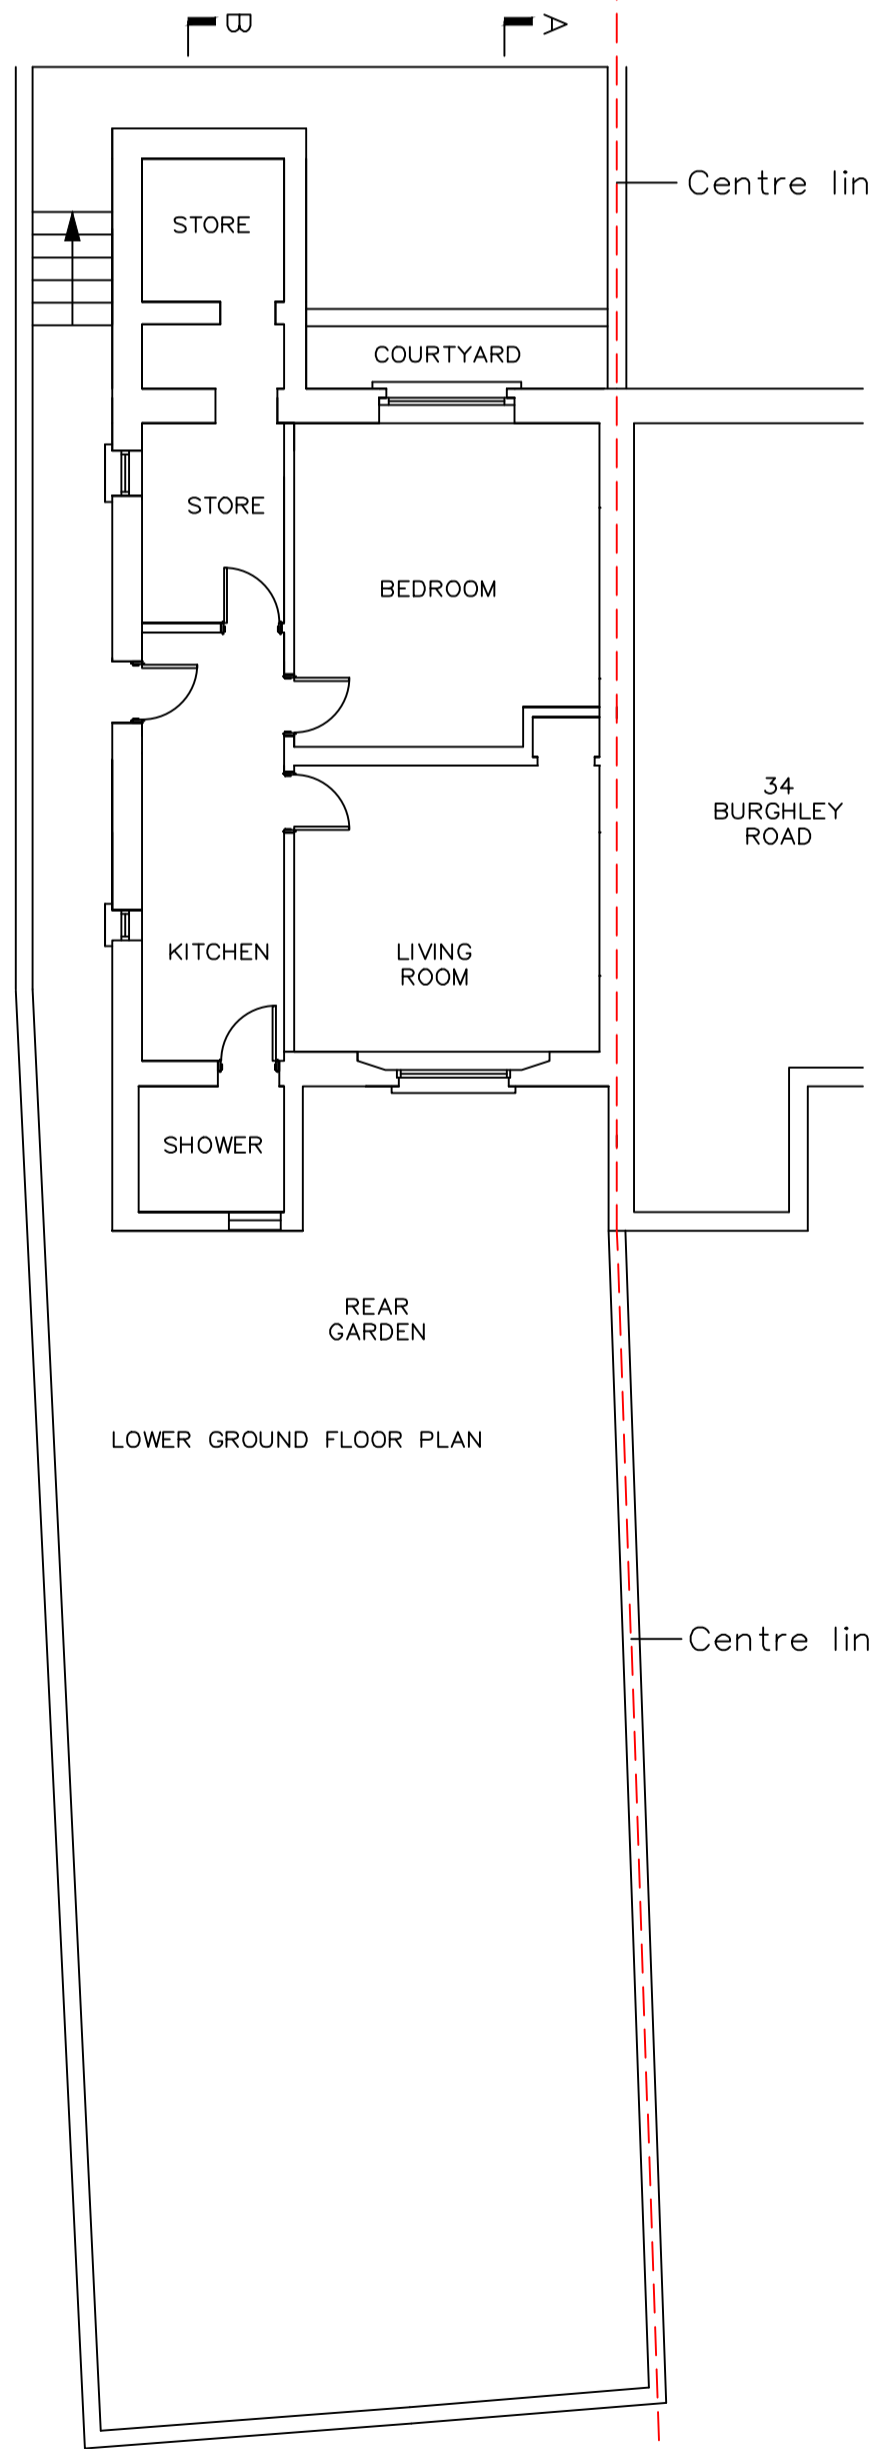

LOWER GROUND FLOOR PLAN
 Centre line of Party Fence Wall

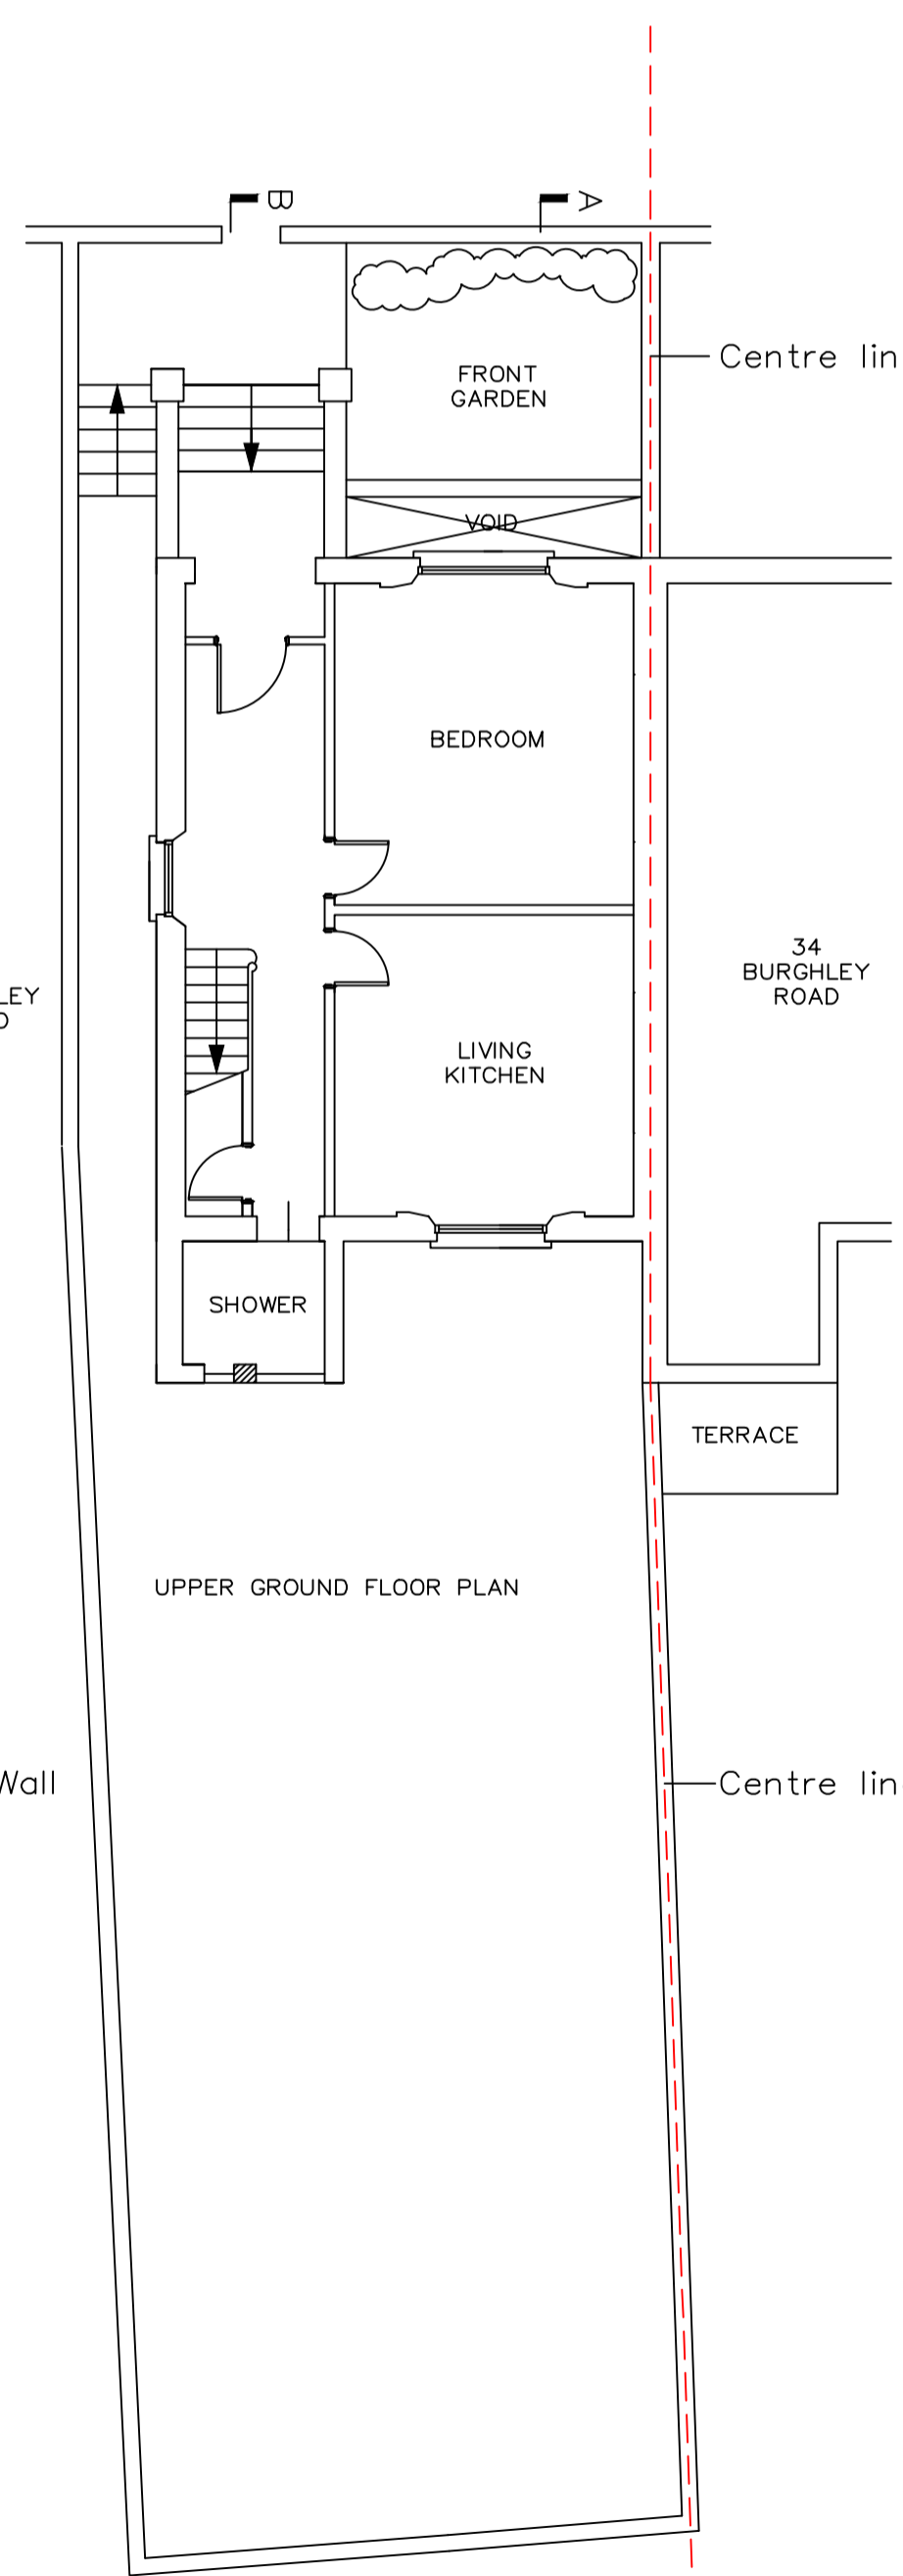

UPPER GROUND FLOOR PLAN
 Centre line of Party Fence Wall