
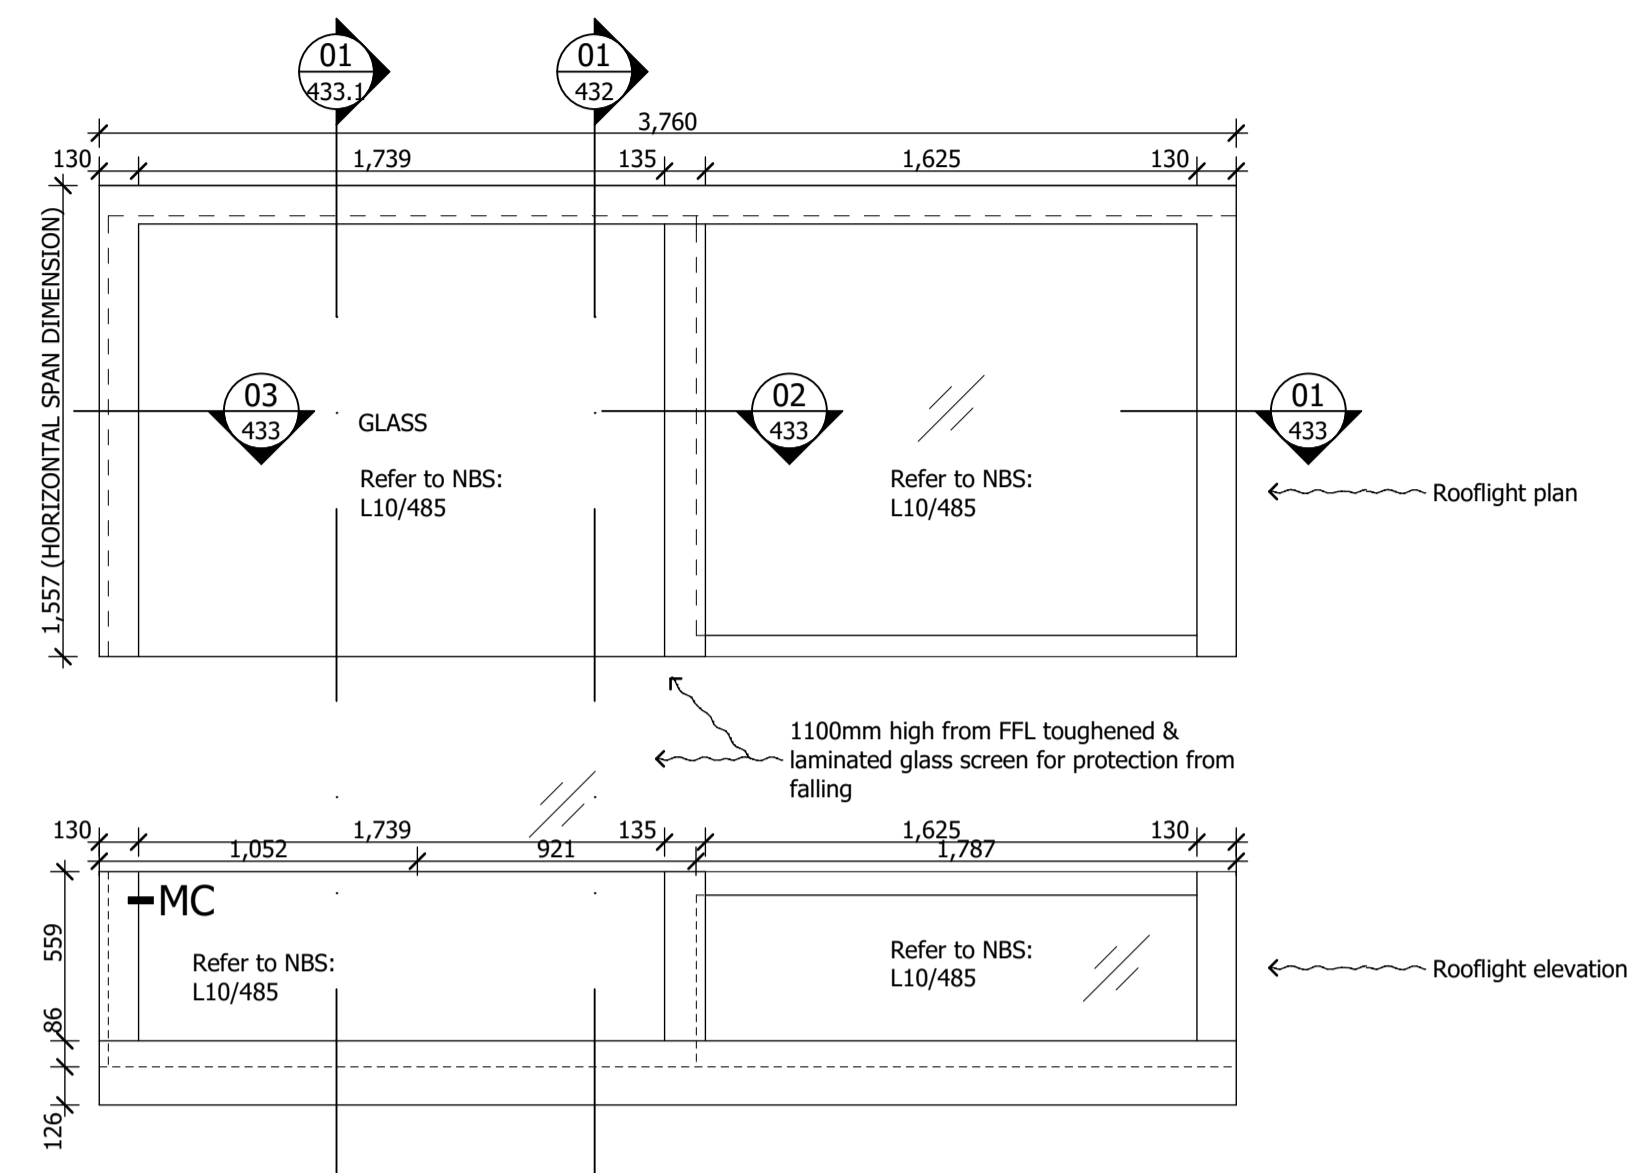
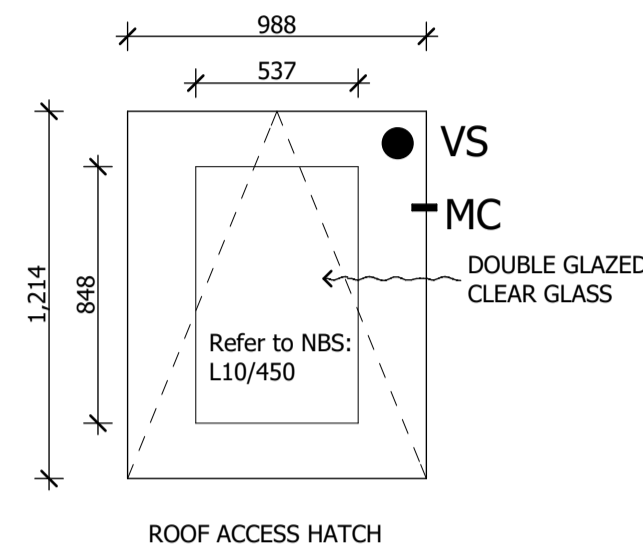


Skylight Ref	Skylight Location	New/ Existing	Skylight Ref	Skylight Location	New/ Existing	Rooflight Ref	Rooflight Location	New/ Existing							
SK2.06	1.17 Gym	N	SK2.07	2.11 Loft Space	N	RL.01	R.01 Roof Terrace	N							
Fire Rating	N/A	Acoustic Rating	N/A	Handing	Right	U Value	N/A	Fire Rating	N/A	Acoustic Rating	N/A	Handing	Right	U Value	N/A

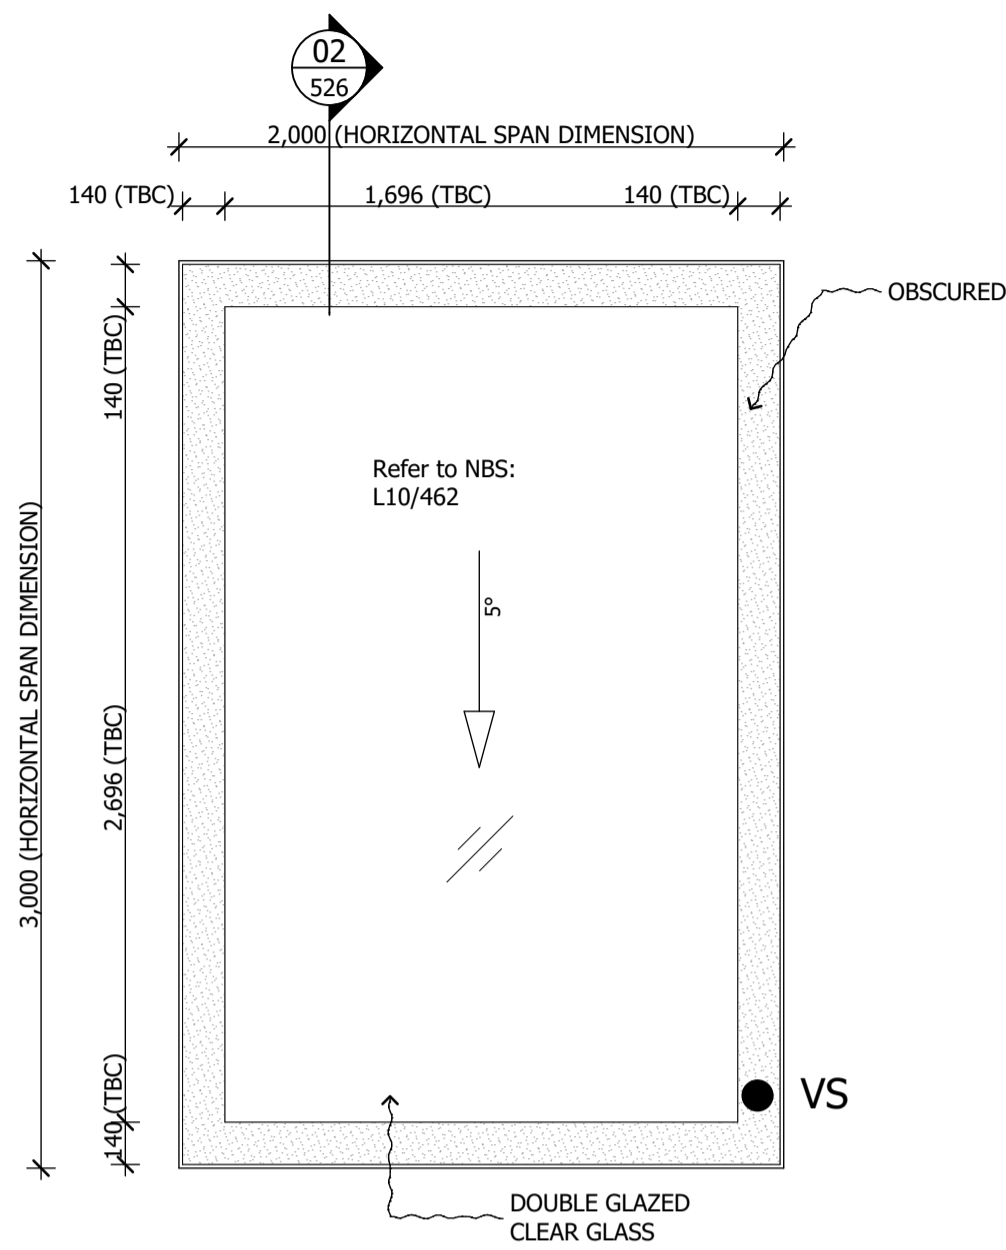

DO NOT SCALE FROM THIS DRAWING

Figured dimensions only are to be taken from this drawing. All dimensions are to be checked on site before any work is put in hand. If in doubt, ask.

All SHH drawings to be read in conjunction with relevant SHH Finishes, Sanitaryware, Lighting & Ironmongery schedules.

Any discrepancies to be highlighted to SHH prior to procurement and in good time.

Copyright © Spence Harris Hogan Limited 2015
Registered in England & Wales. Registered No. 261 0615
SHH is the trading name of Spence Harris Hogan Limited



Legends & Notes:
FENESTRATION NOTES

- VS Vibration Sensor
- MC Magnetic Contact
- Position of magnetic contacts (MC) and vibration sensors (VS) to be confirmed by suppliers and installers
- Refer to L10, L20 for NBS Specification References

PLD	Date	Descriptor	Athr.
PLD1	19.01.18	Planning Condition Approval	DPR



1 Vencourt Place, Ravenscourt Park
HammerSmith, London W6 9NU
Phone +44 (0) 20 8600 4171 Email info@shh.co.uk
shh.co.uk

Project:
Athlone House
Hampstead Lane
London
Client:
Private Client

Drawing Title:
400 Construction Details

Fenestration Schedule

(Project number)DWG number_Revision: (1817)AH-484.3_PL01 Checked: SM