



64 BELSIZE PARK GARDENS

1 Existing Ground Floor Flat Plan
1 : 50


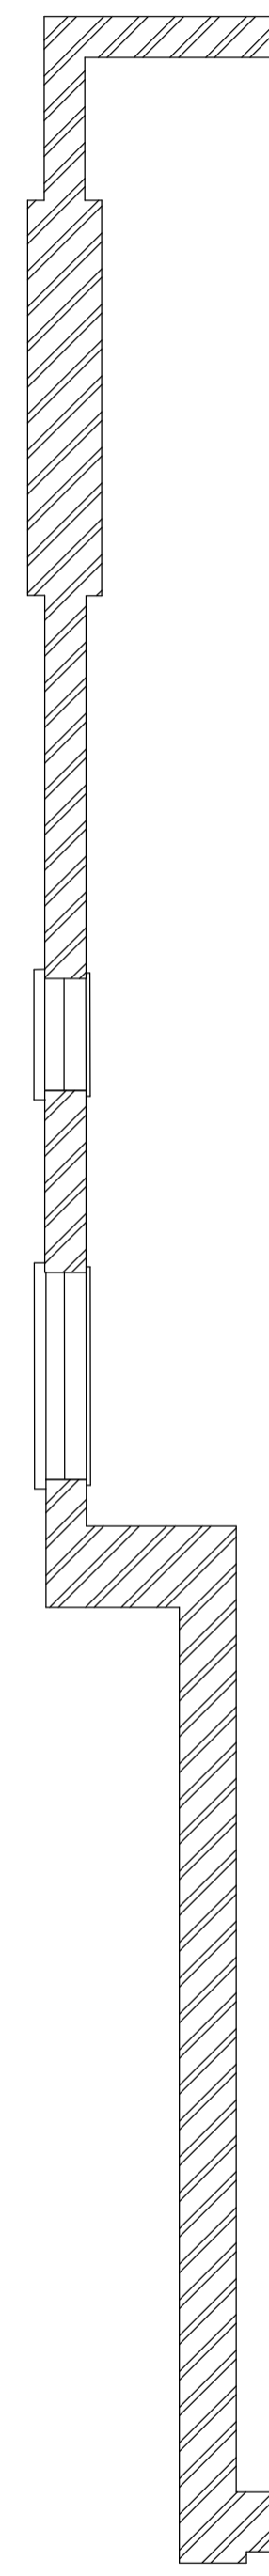


66 BELSIZE PARK GARDENS

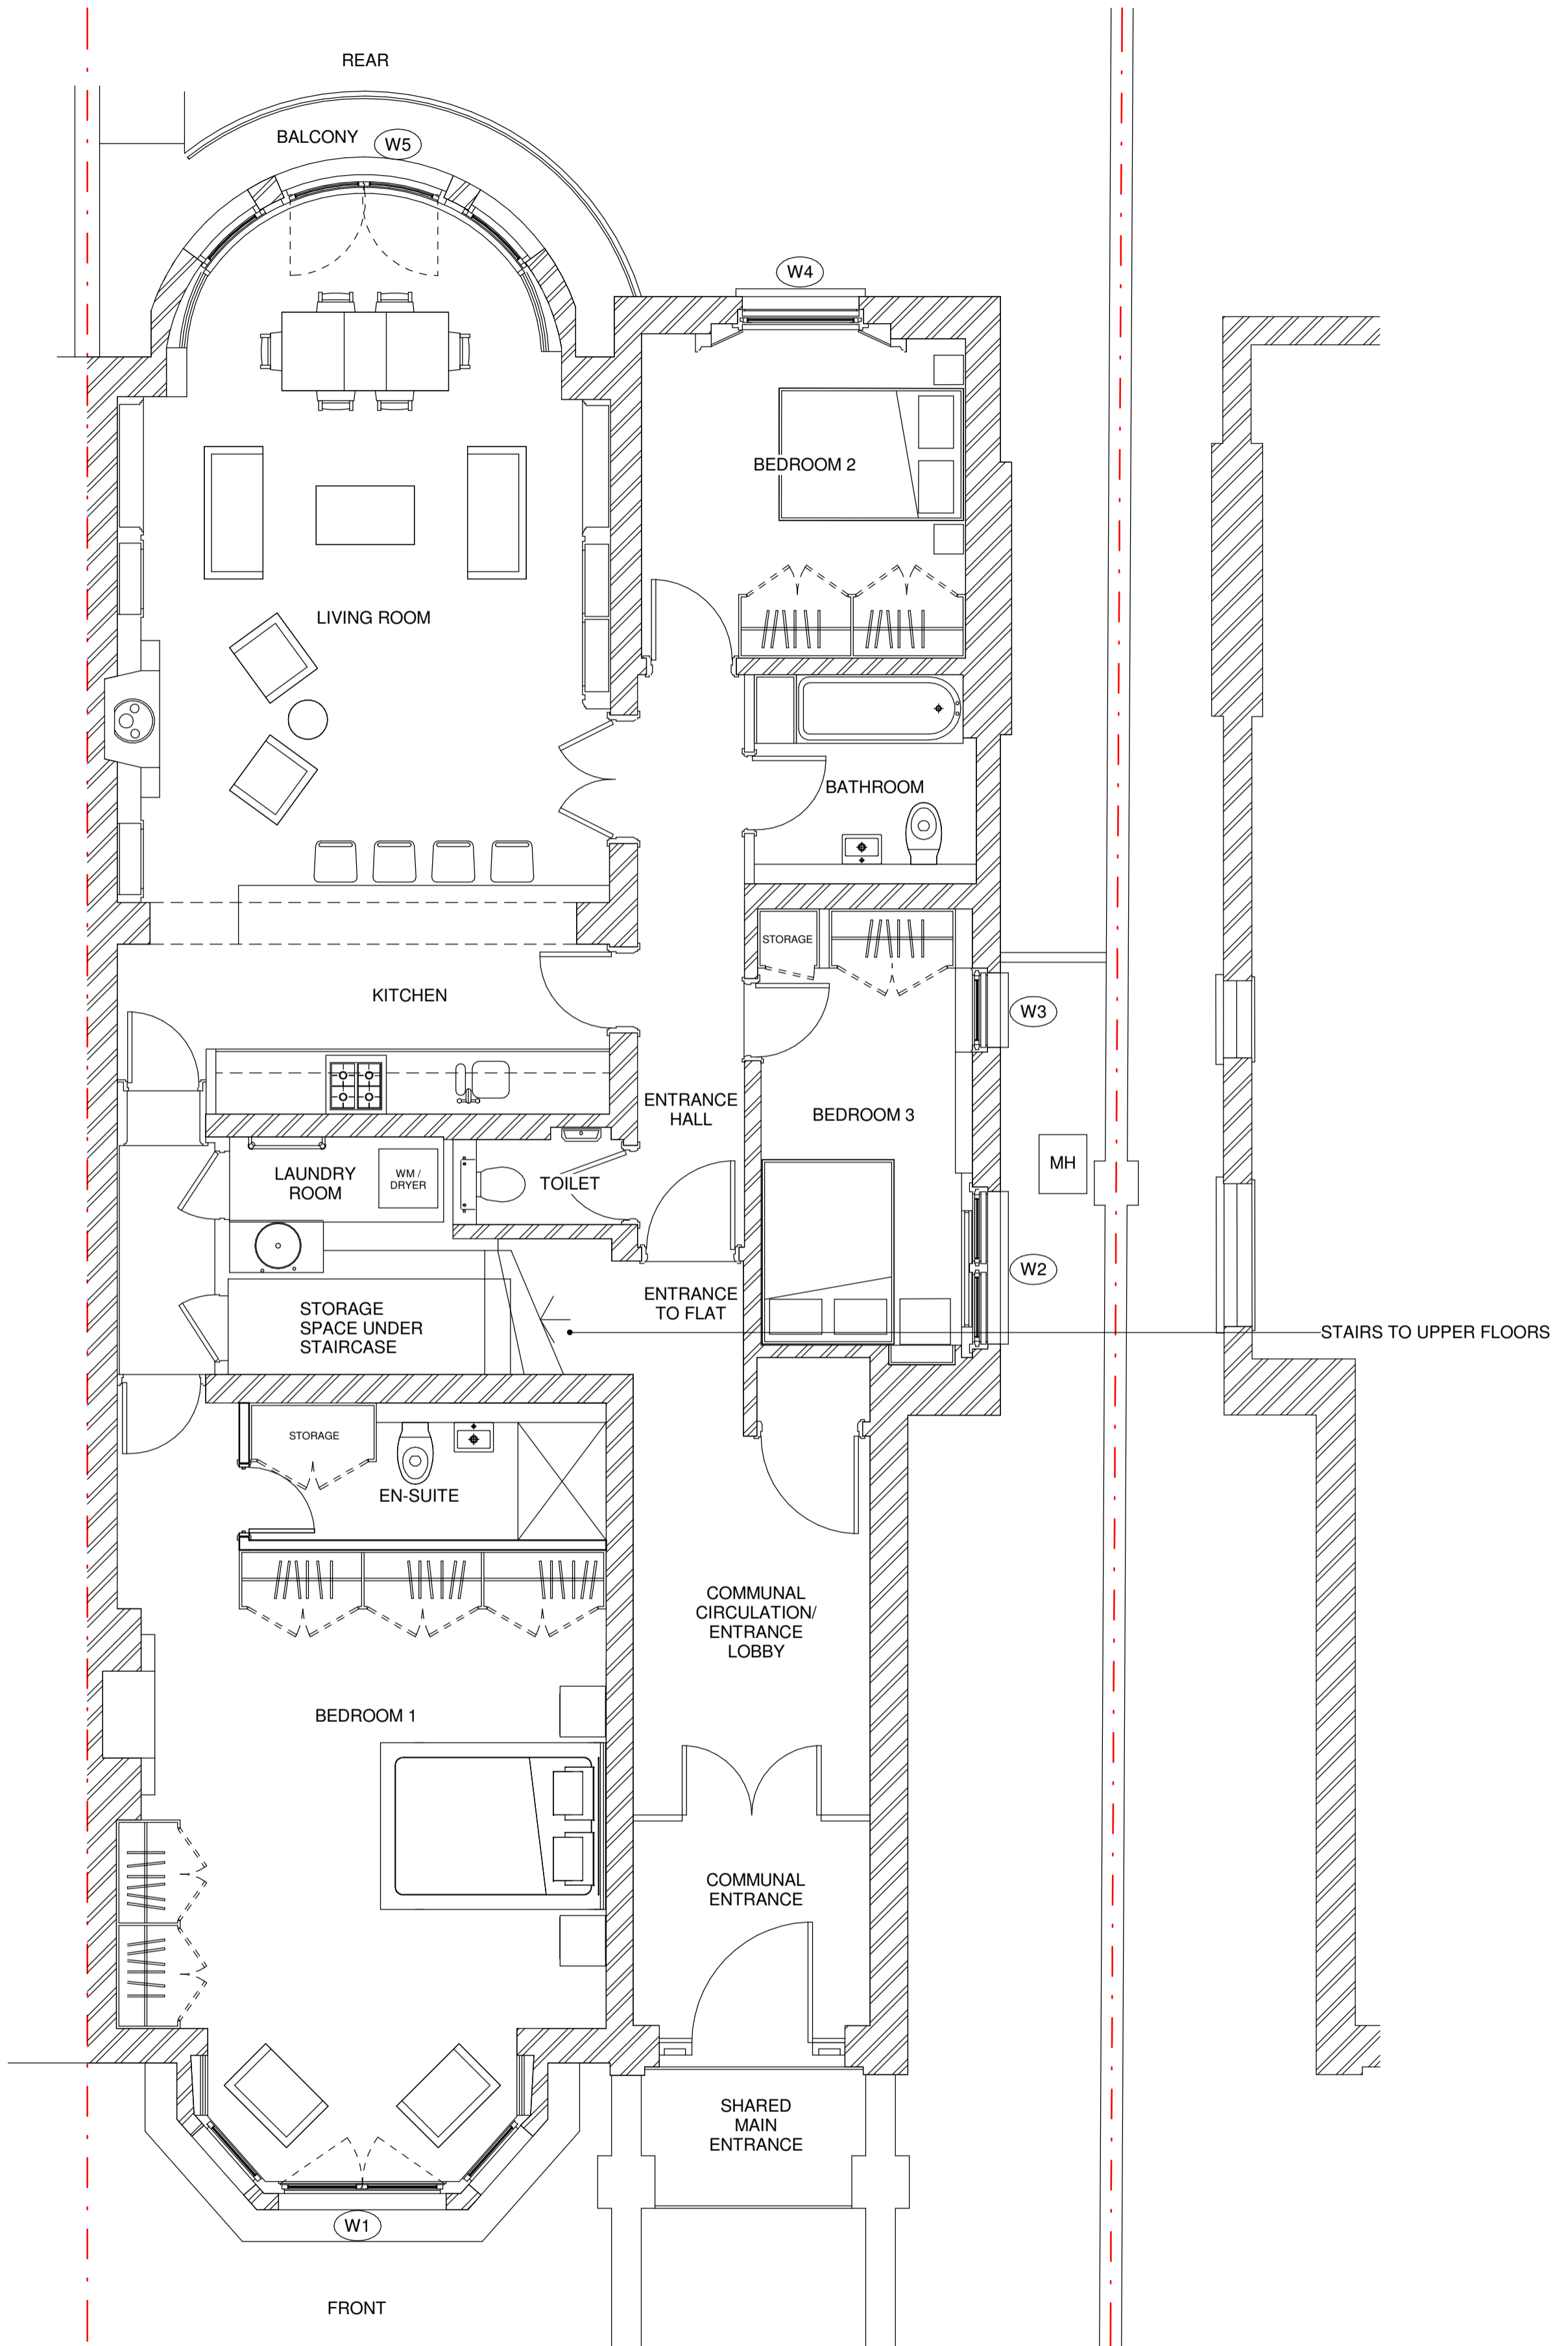

64 BELSIZE PARK GARDENS

2 Proposed Ground Floor Flat Plan
1 : 50

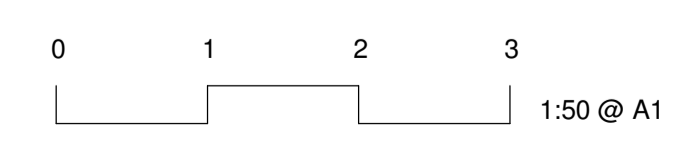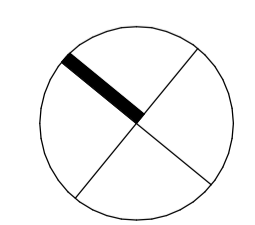

Rev	Date	Description	Drawn	Chkd	Appr
00	01.02.18	Planning Application			

Graham Ford Architects
 Britannia House
 11 Glenthorne Road
 London W6 0LH
 +44 (0)208 748 2024
 +44 (0)7949495261
 graham@grahamfordarchitects.com

Project
**64 Belsize Park Gardens,
 NW3 4NE**

Drawing Title
Existing and Proposed Plan

Design	G.F.	Sign	Date
Drawn	R.O.	signed	05/18
Checked	G.F.	signed	05/18
Approved		signed	05/18
Scale(s)	1 : 50@A1	1 : 100@A3	
Drawing Number	PL-1001		