


NORTH

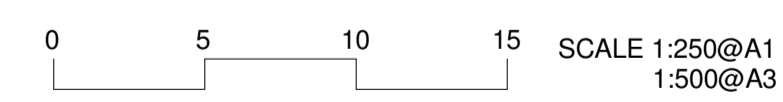

SCALE 1:250@A1
1:500@A3

1 Location Plan
1 : 250

Rev	Date	Description of Revision	Drawn	Check	Appr
01	01.02.18	Planning application	RF	GF	

Graham Ford Architects
 Britannia House
 11 Glenthorne Road
 London W6 0LH
 +44 (0)208 748 2024
 +44 (0)7949495261
 graham@grahamfordarchitects.com

Project
64, Belsize Park Gardens

Drawing Title
Location Plan

Designed	G.F.	Signed		Date	
Drawn	R.O.	Signed		Date	
Checked	G.F.	Signed		Date	
Approved		Signed		Date	

Scale(s)	1:250@A1	1:500@A3
Drawing Number	PL-1000	