
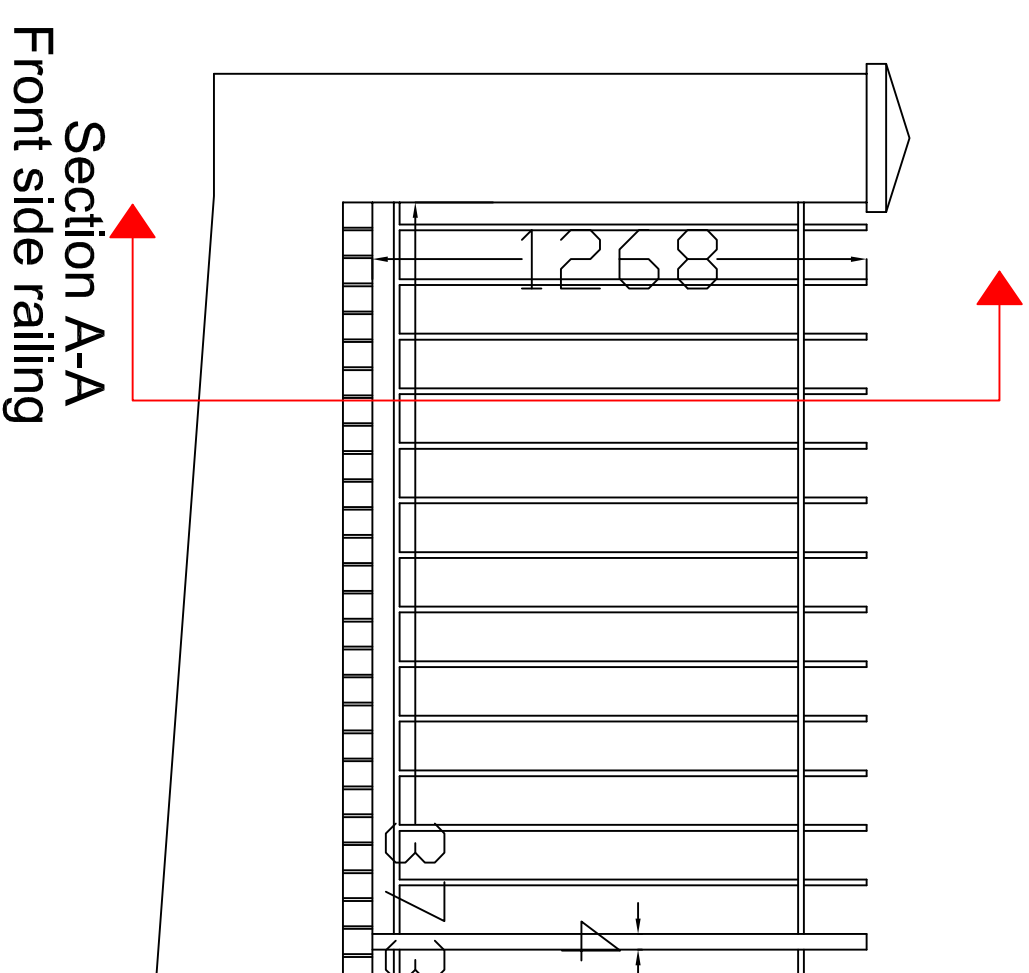


Section A-A Scale 1:20

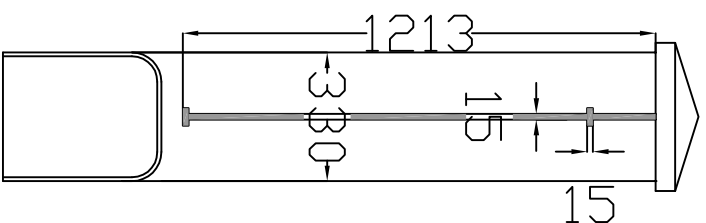

EMPLOYER'S AGENTS & PROJECT MANAGE
LION HOUSE, 242 BALLARDS LANE
LONDON N12 0EP

TEL: 020 8446 5537

E-MAIL: INFO@WALKERMANAGEMENT.CO.UK

TITLE
Railing section

PROJECT
Pioneer House

CLIENT
GENESIS HOUSING / KIER

SCALE AS IDENTIFIED
DATE: 12/07/18
DRAWN BY: CSR
CHECKED:

PROJECT NO. 3922 DRAWING NO. 3922/MM/08 REVISION 0