



EXISTING METAL RAILINGS TO BE REMOVED
EXISTING BRICK PIERS TO BE RAISED

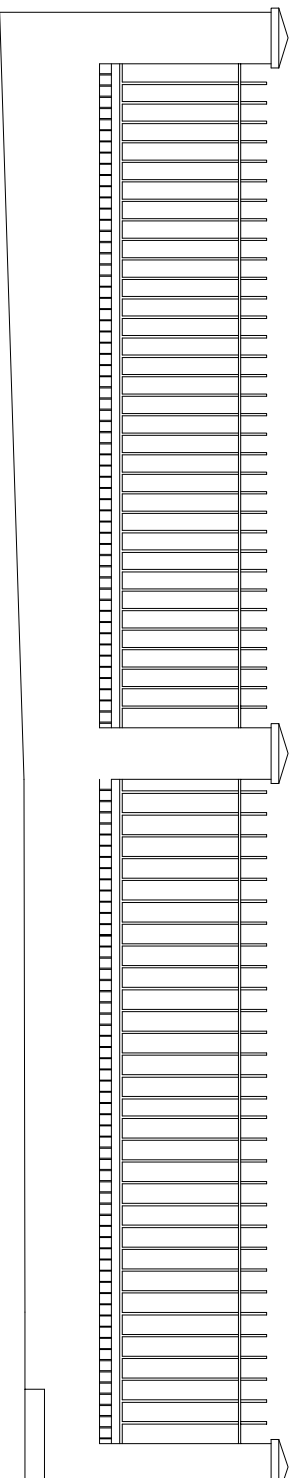


LEFT SIDE RAILING
(Existing) 1:50

EXISTING METAL RAILINGS TO BE REMOVED
EXISTING BRICK PIERS TO BE RAISED

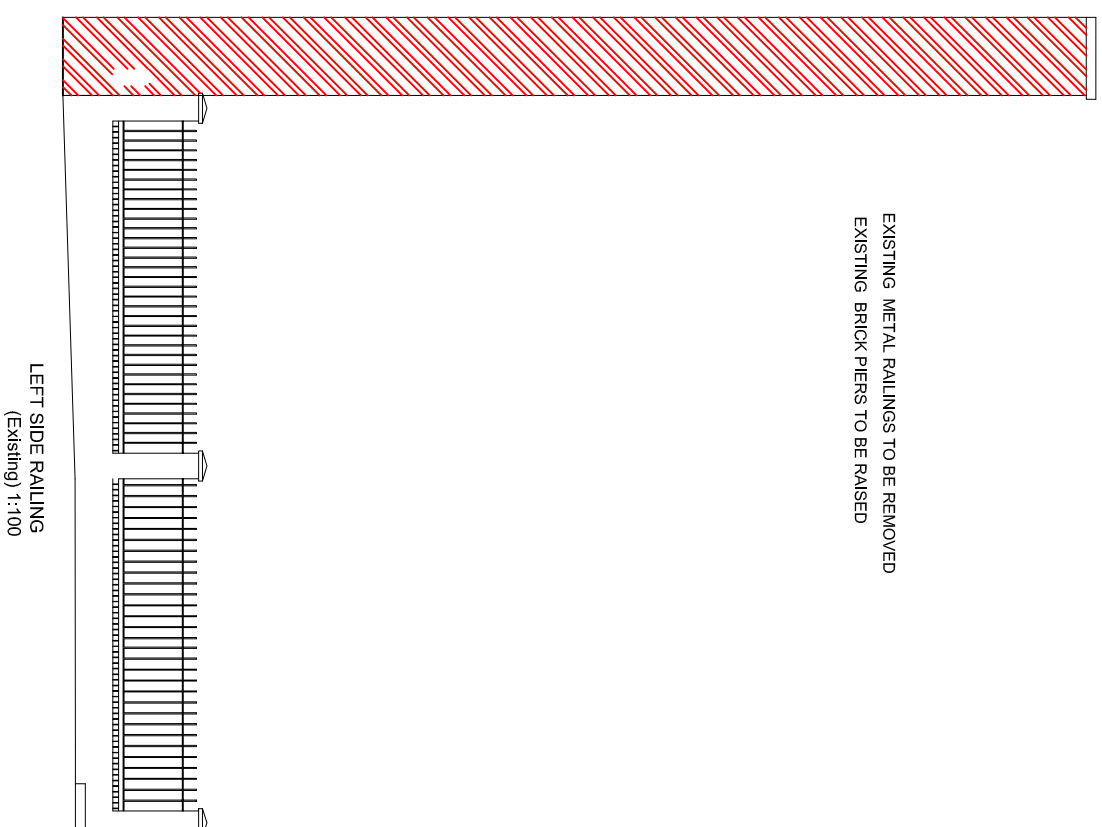

LEFT SIDE RAILING
(Existing) 1:100

Notes:

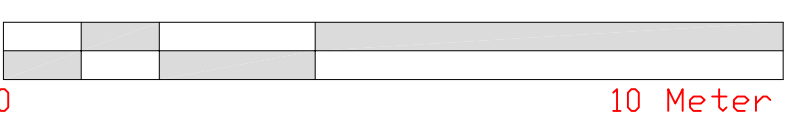

WALKER MANAGEMENT

EMPLOYER'S AGENTS & PROJECT MANAGERS
LION HOUSE, 242 BALLARDS LANE
LONDON N12 0EP

TEL: 020 8446 5537
E-MAIL: INFO@WALKERMANAGEMENT.CO.UK

TITLE
EXISTING LEFT SIDE ELEVATION

PROJECT
Pioneer House

CLIENT
GENESIS HOUSING / KIER

SCALE: AS IDENTIFIED
CAD FILE: -
DATE: 04.01.18
DRAWN BY: GSR
CHECKED:

PROJECT NO. 39222 DRAWING NO. 3922/MM/03 REVISION 0