



EXISTING TIMBER FENCE TO BE REMOVED
 EXISTING BRICK PIERS TO BE RAISED

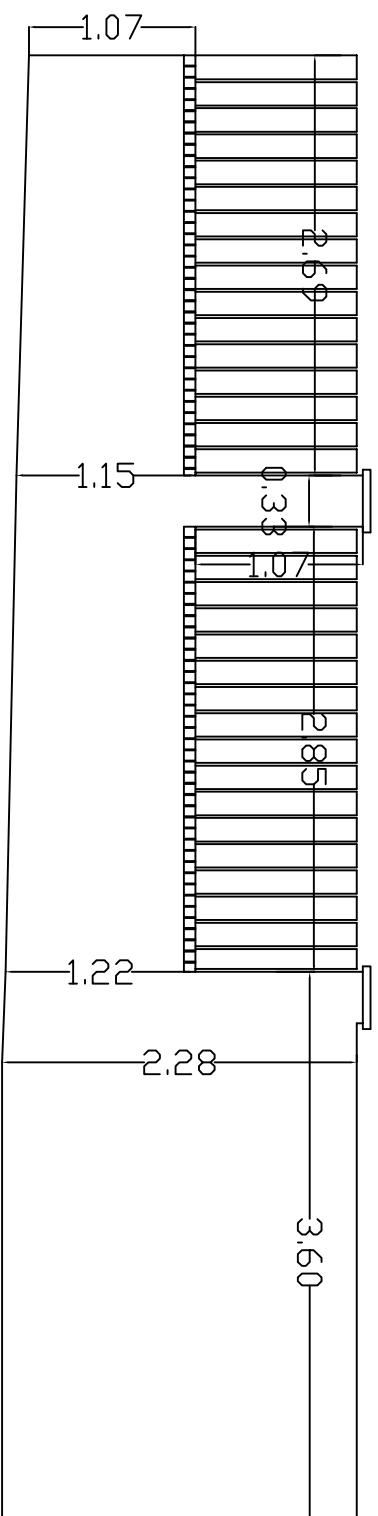


RIGHT SIDE
 (Existing) 1:50

EXISTING TIMBER FENCE TO BE REMOVED
 EXISTING BRICK PIERS TO BE RAISED

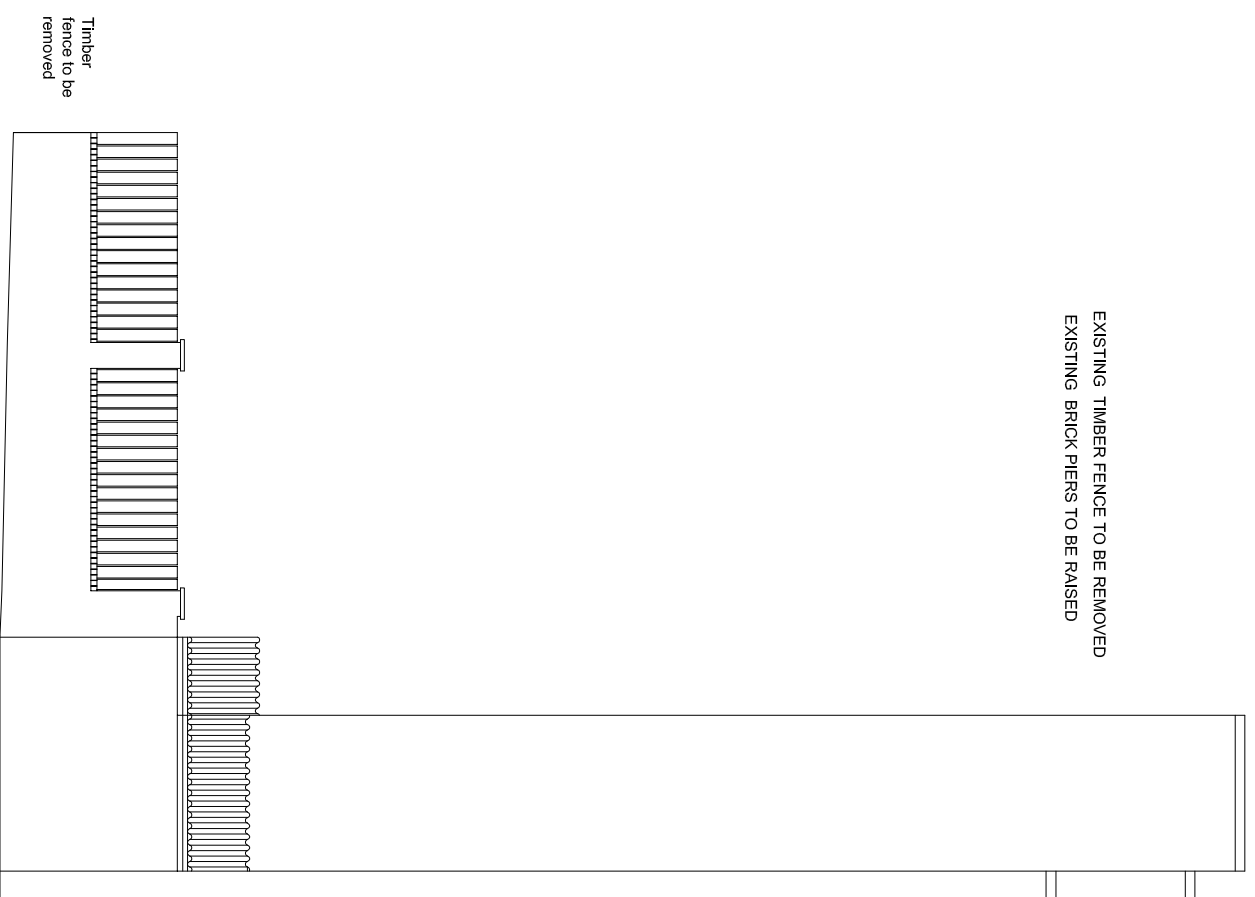

RIGHT SIDE
 (Existing) 1:100

Notes:

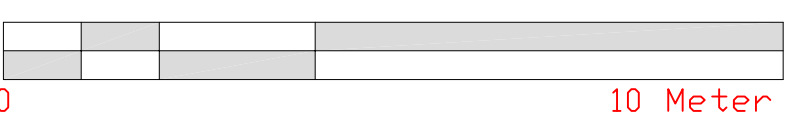

1:50

WALKER MANAGEMENT

EMPLOYER'S AGENTS & PROJECT MANAGERS

LION HOUSE, 242 BALLARDS LANE

LONDON N12 0EP

TEL: 020 8446 5537

E-MAIL: INFO@WALKERMANAGEMENT.CO.UK

TITLE
 EXISTING RIGHT SIDE ELEVATION

PROJECT
 Pioneer House

CLIENT
 GENESIS HOUSING / KIER

SCALE: AS IDENTIFIED

CAD FILE: -

DATE: 04.07.18

DRAWN BY: GSR

CHECKED:

PROJECT NO. 3922

DRAWING NO. 3922/MM/02

REVISION 0