




SECOND FLOOR

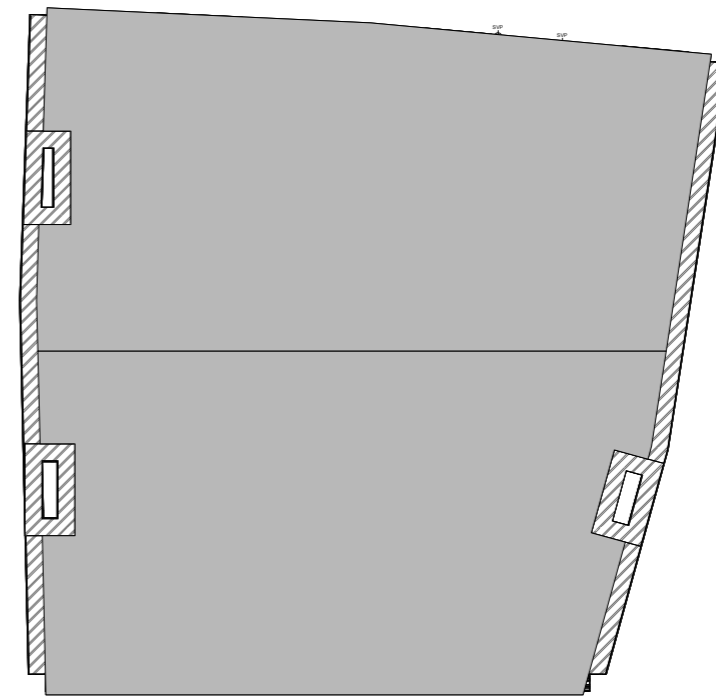


ROOF

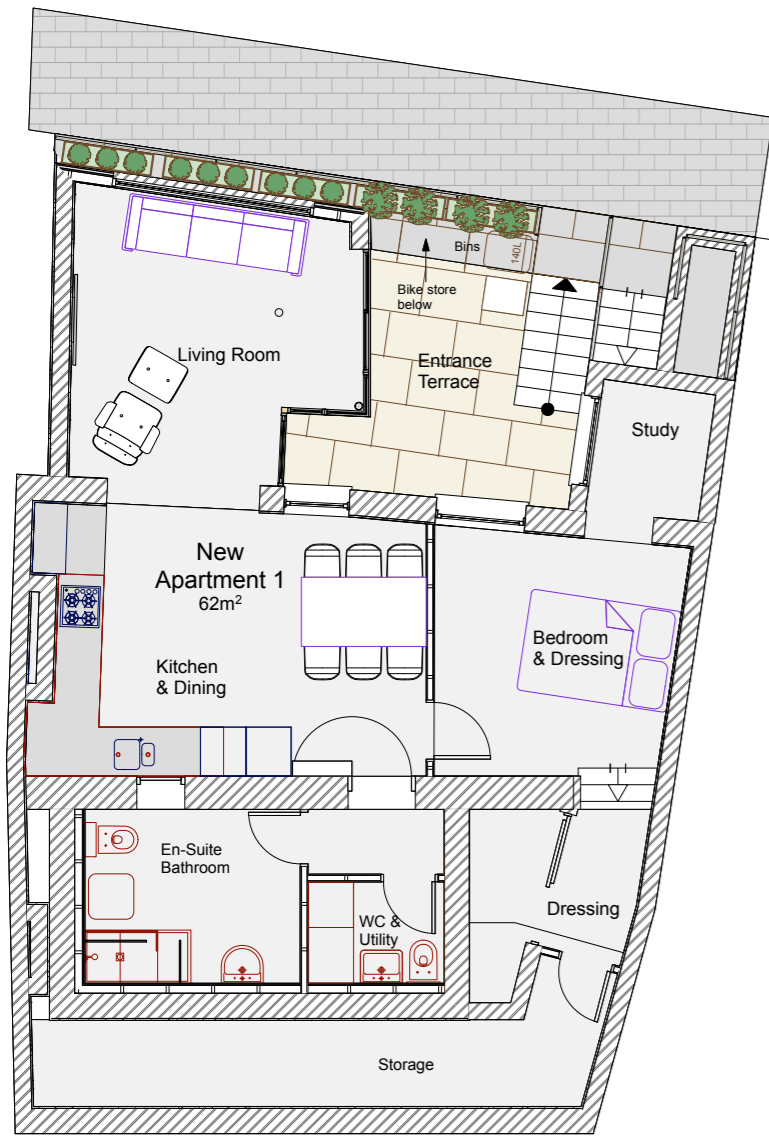

LOWER GROUND FLOOR

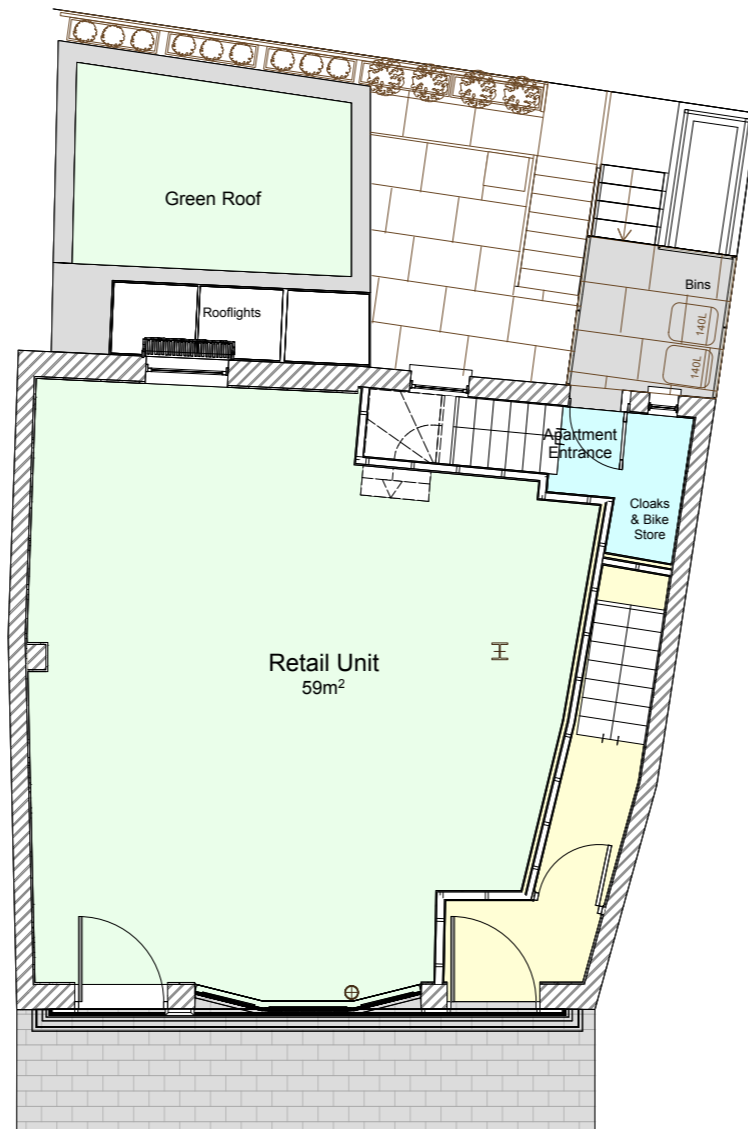

GROUND FLOOR

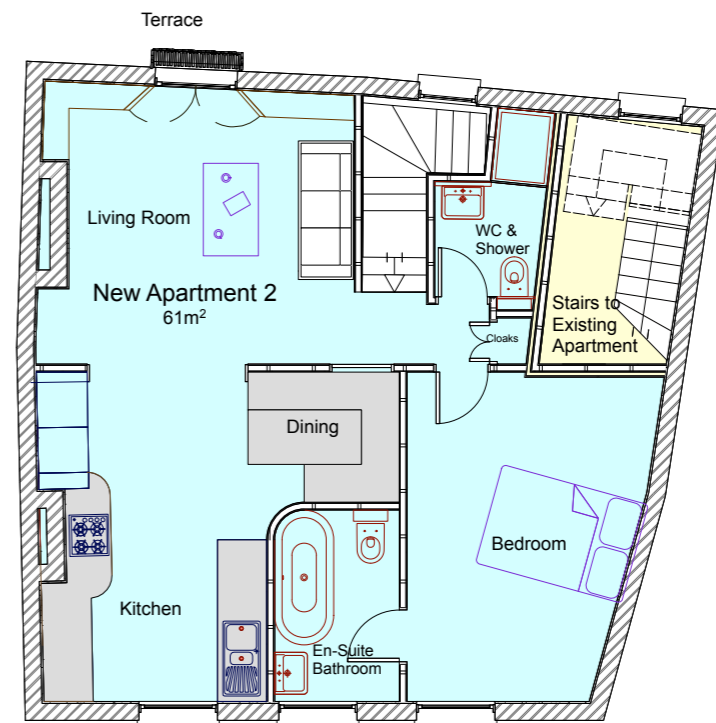

FIRST FLOOR

PROJECT:	REV	DWG	CHK	AMENDMENTS	DATE
51 HIGHGATE HIGH STREET	SCALE: 1:100 @ A3		DATE: 17/12/04		
CLIENT: ADAM KNIGHT	DRAWN: JD		CHECKED: -		
DRAWING: PLANS - PROPOSED	STATUS: DESIGN		REVISION: -		
	DRAWING No: HHS - 01 - 01		REVISION: A		

