



LOWER GROUND FLOOR

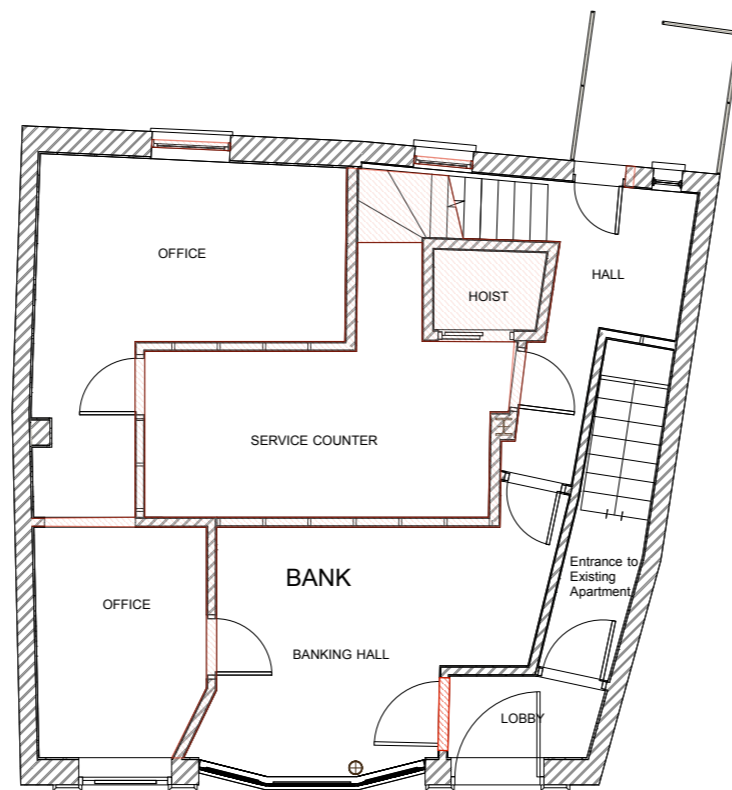

GROUND FLOOR

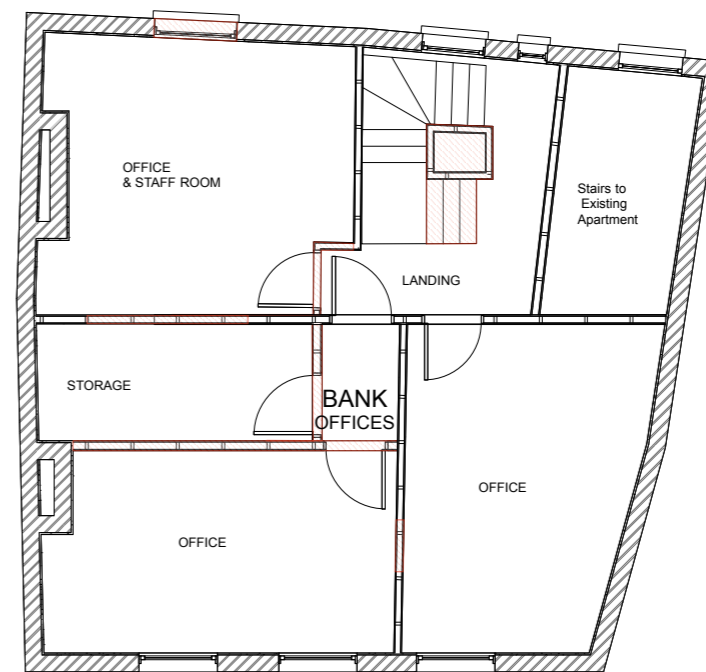

FIRST FLOOR



	1	JD	JD	Demolitions amended with plans	5/10/17
PROJECT: 51 HIGHGATE HIGH STREET	REV SCALE: 1:100 @ A3	DWG	CHK	DATE: 17/12/04	DATE
CLIENT: ADAM KNIGHT	DRAWN: JD	STATUS: PLANNING		CHECKED: -	
DRAWING: PLANS - DEMOLITIONS	DRAWING No: HHS - 01 - 09	REVISION: A			

