




LIVING ROOM 9:00 AM




LIVING ROOM 12:00 PM




LIVING ROOM 3:00 PM

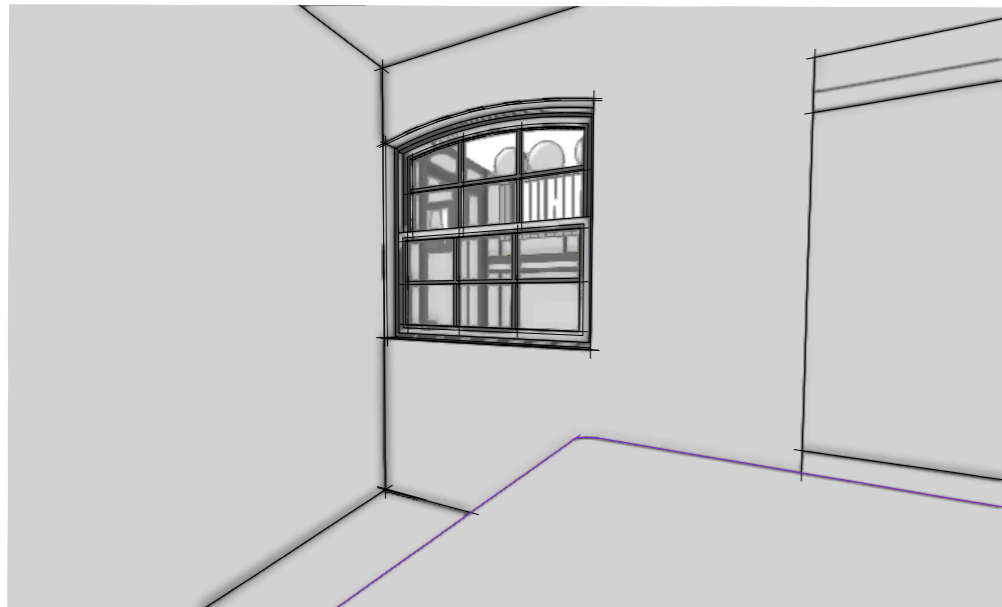

BEDROOM 9:00 AM

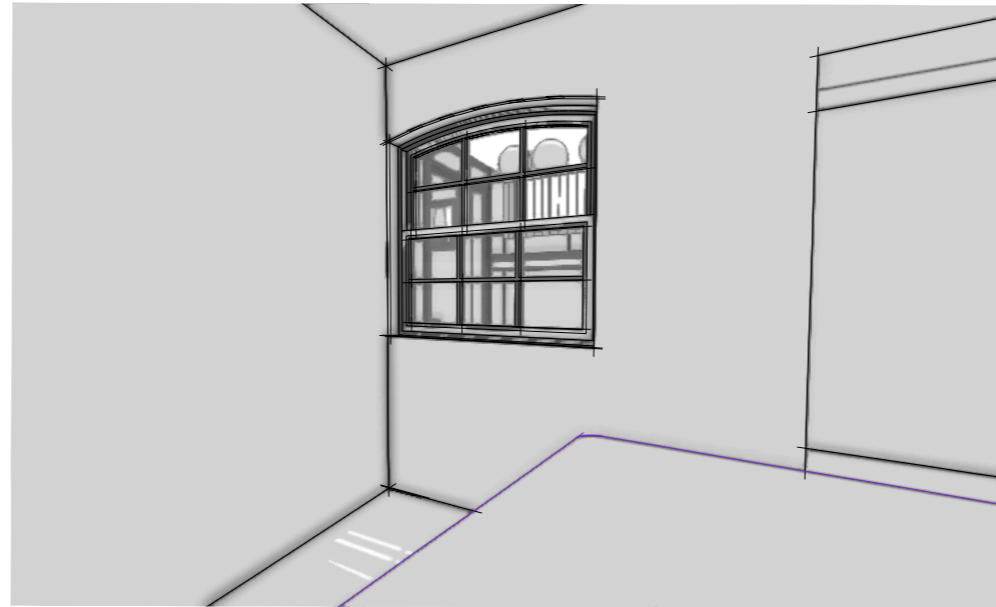

BEDROOM 12:00 PM

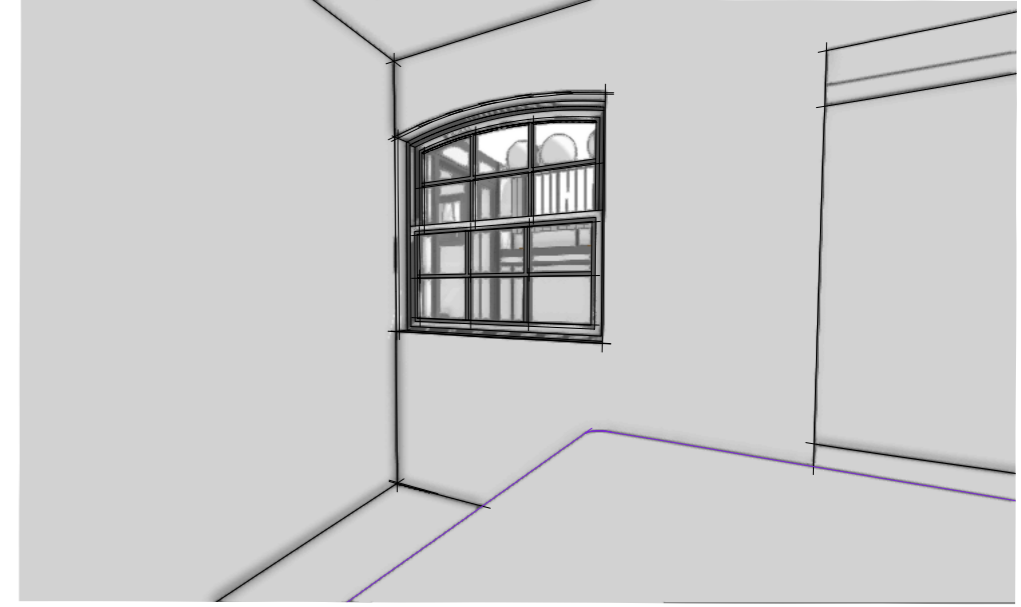

BEDROOM 3:00 PM

**DAYLIGHTING STUDY
(JUNE)**

	REV	DWG	CHK	AMENDMENTS	DATE
PROJECT: 51 HIGHGATE HIGH STREET	SCALE: NTS	DATE: 17/12/04			
	DRAWN: JD	CHECKED: -			
CLIENT: ADAM KNIGHT	STATUS: PLANNING				
DRAWING: DAYLIGHTING STUDY	DRAWING No: HHS - 01 - 15	REVISION: A			



**Dransfield
Architects**
Pymore Building, 31 Queen Elizabeth Street, London, SE11 6JF
020 7407 5485
www.dransfieldarchitects.com