
InLinkUK BT

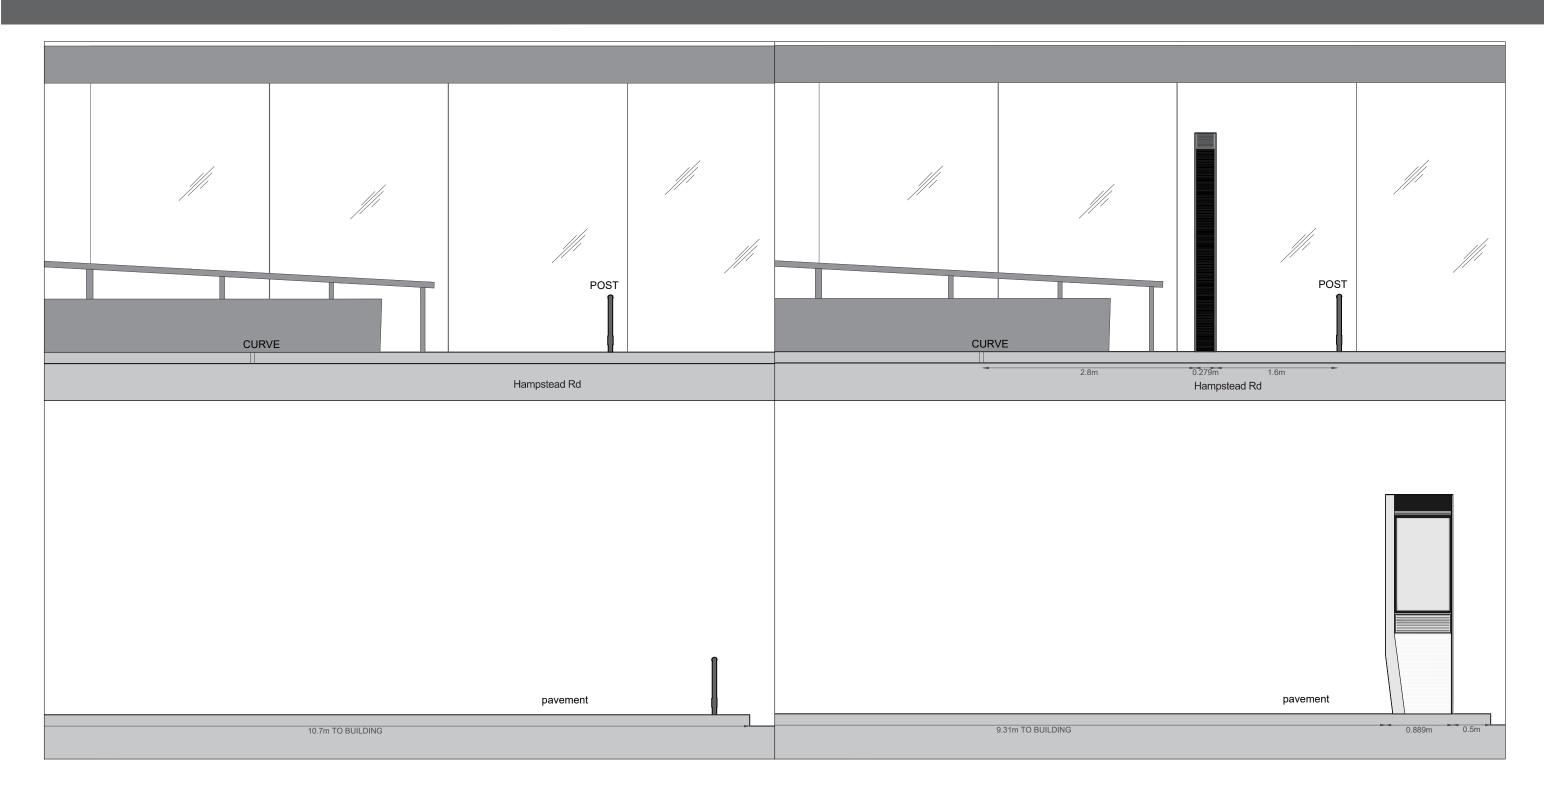

Description:	Proposed placement of 1no. InLink Unit	Dwg:	Existing & Proposed Elevations	Dwg. No: CMD-123-EL-V1	Scale 1:50@A3	1m
Site:	Hampstead Rd (OS No.29-31 West Euston Partnership Opp No.54)	Date:	24 September 2017			

Existing & Proposed Elevation

