


REVISIONS

Rev. Date By

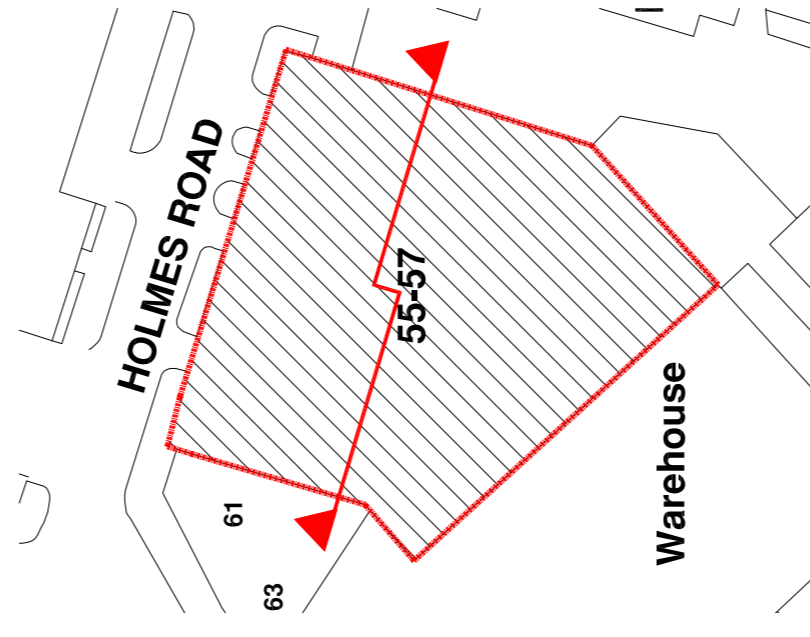

PLANNING APPLICATION

ALL DIMENSIONS TO BE CHECKED ON SITE
WORK TO FINISHED DIMENSIONS ONLY
REFER TO ARCHITECT'S DRAWINGS FOR ALL DETAILS
AT ONCE BEFORE PROCEEDING

Contemporary Design Solutions



46 Great Marlborough Street
London
W1F 7JY
Telephone: 020 7464 6000 Fax: 020 7464 4644

Client

Kentish Town Developments


Project Title

55 Holmes Road, London NW5 3AN
5th Floor Rear Extension

Drawing Title

Existing Section B-B'

Scale: 1:100@A1, 1:200@A3 Date: October 2017
Drawn: LV Checked: -
Drawing No.: 171020-A(SO)301 Rev.: -

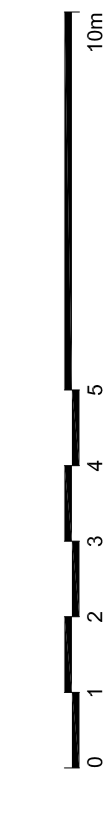

SITE BOUNDARY

SITE BOUNDARY

FIFTH FLOOR
+17.220

FOURTH FLOOR
+14.210

THIRD FLOOR
+10.760

SECOND FLOOR
+7.260

FIRST FLOOR
+4.260

DATUM
0.000

DATUM
0.000

BASEMENT S.S.L. -3.385

SUB-BASE S.S.L.
-6.710

EXISTING SECTION B-B'