
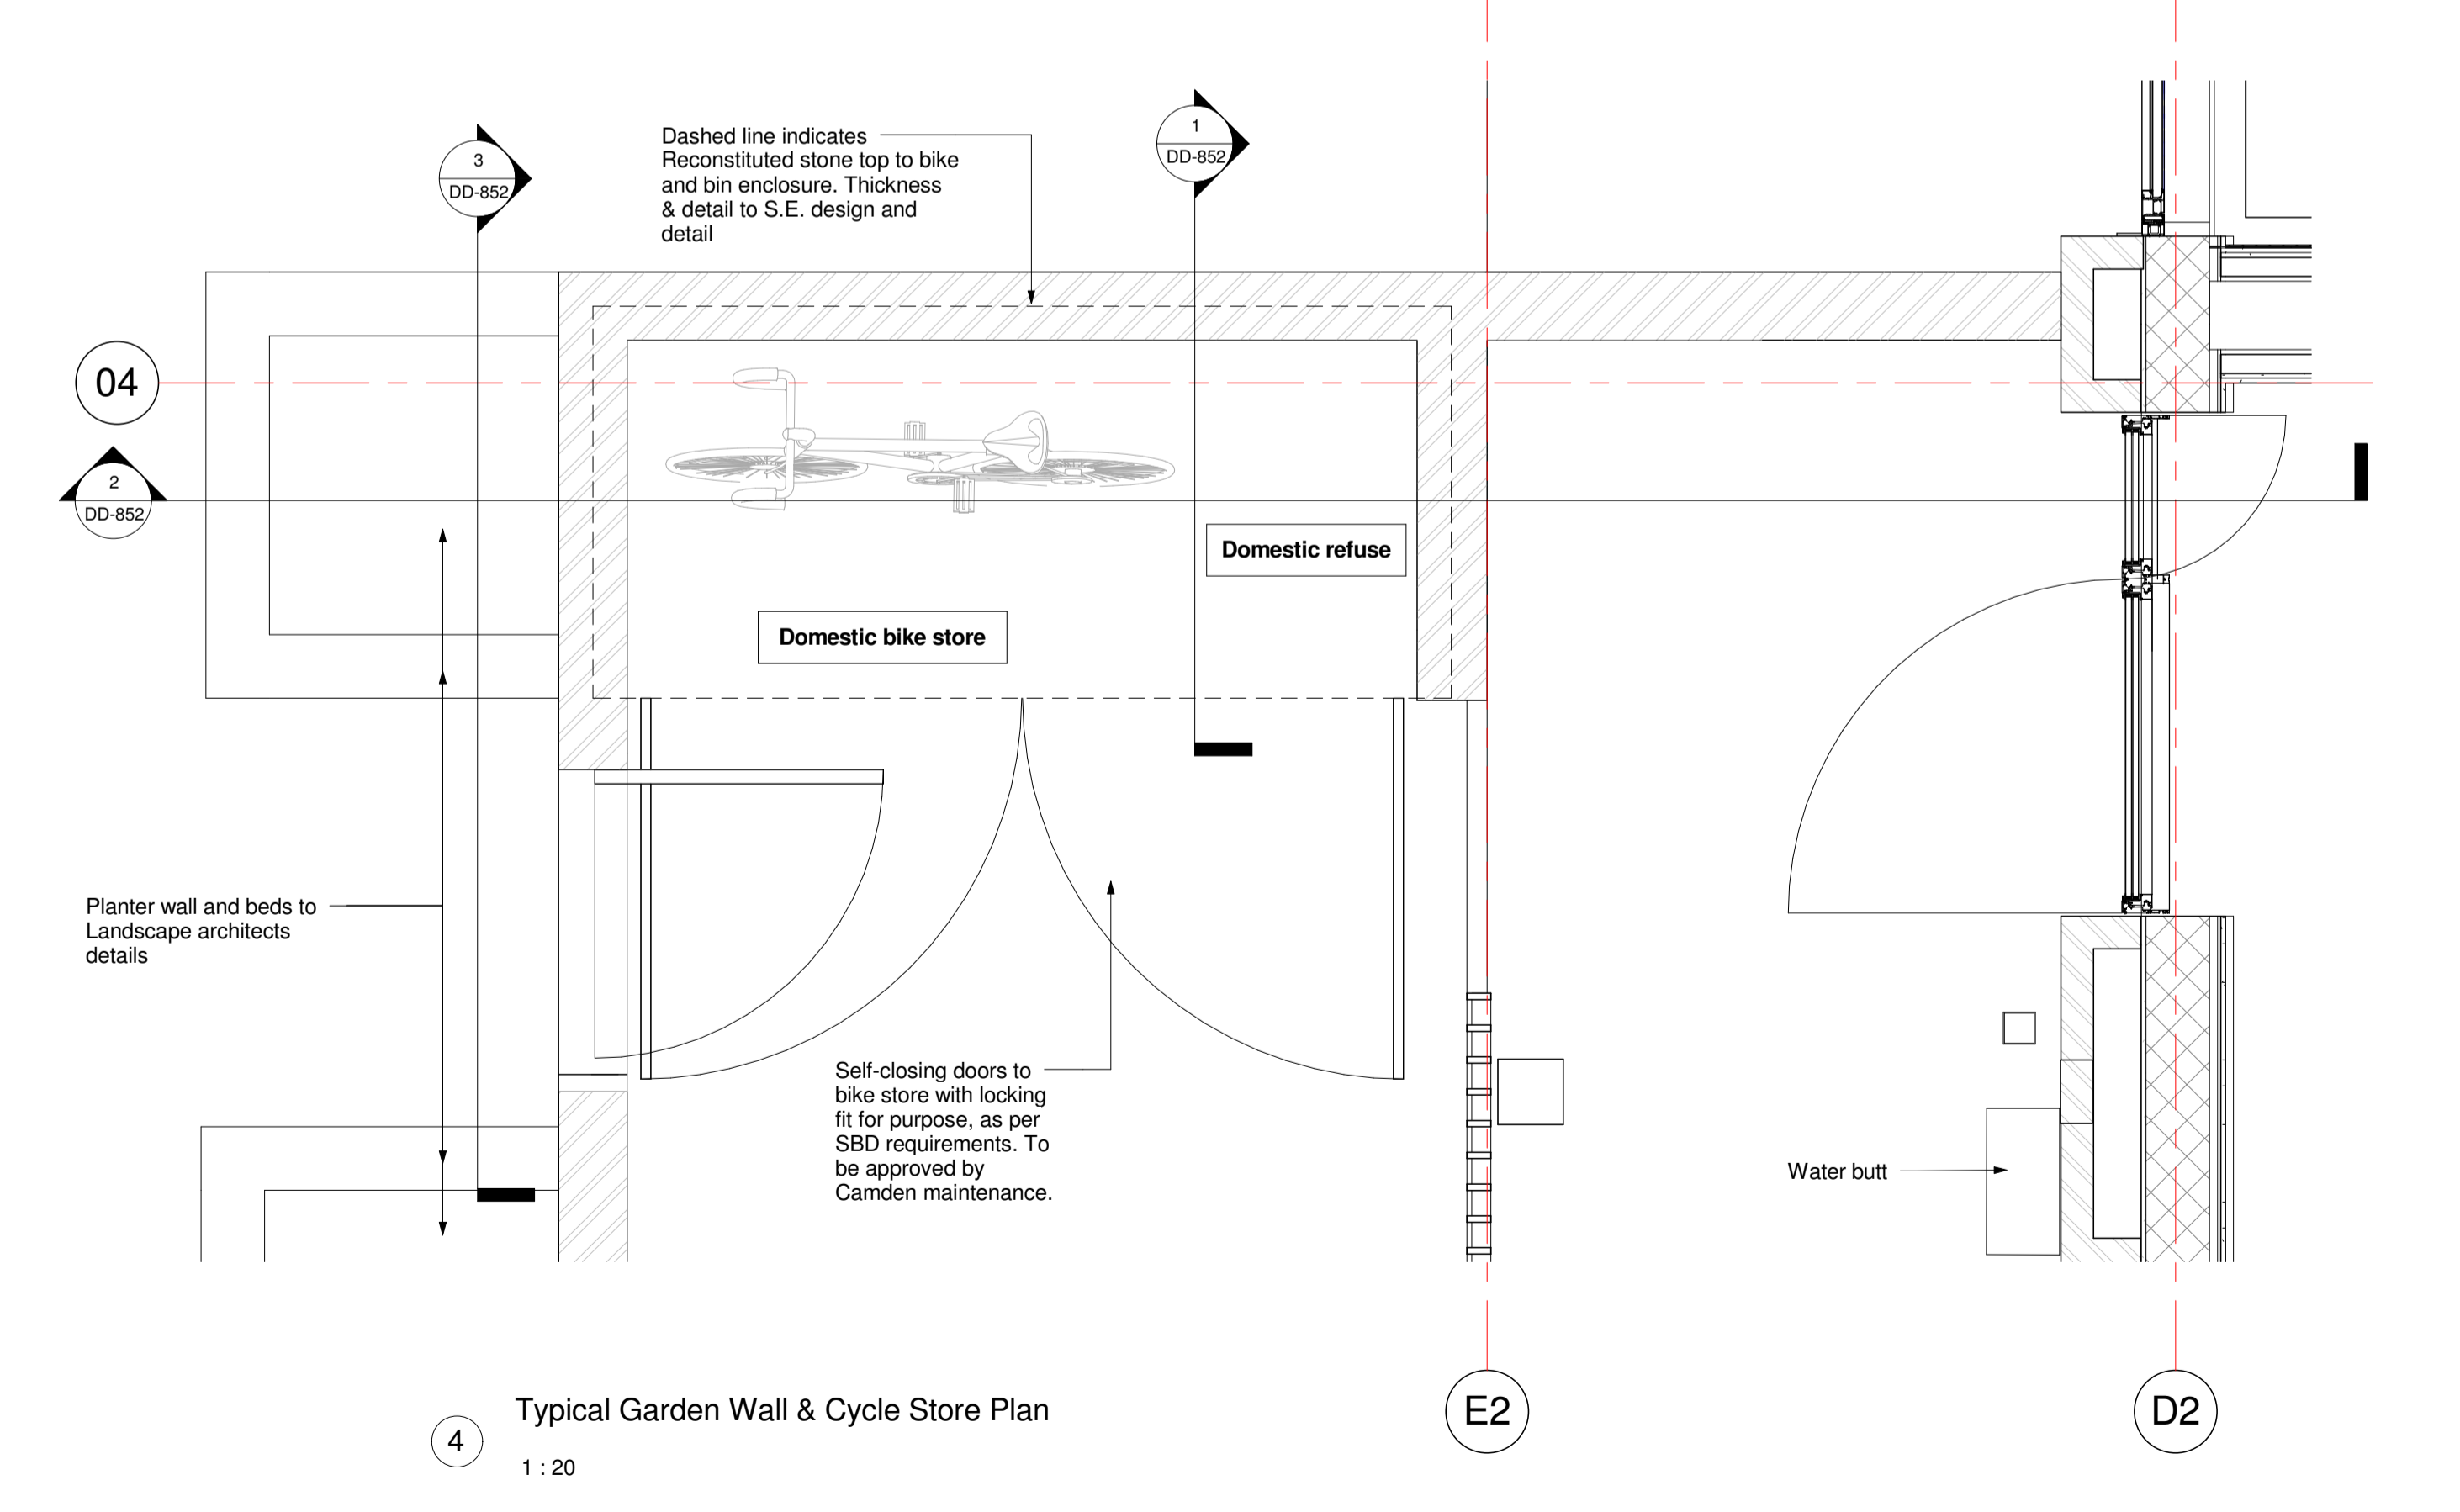
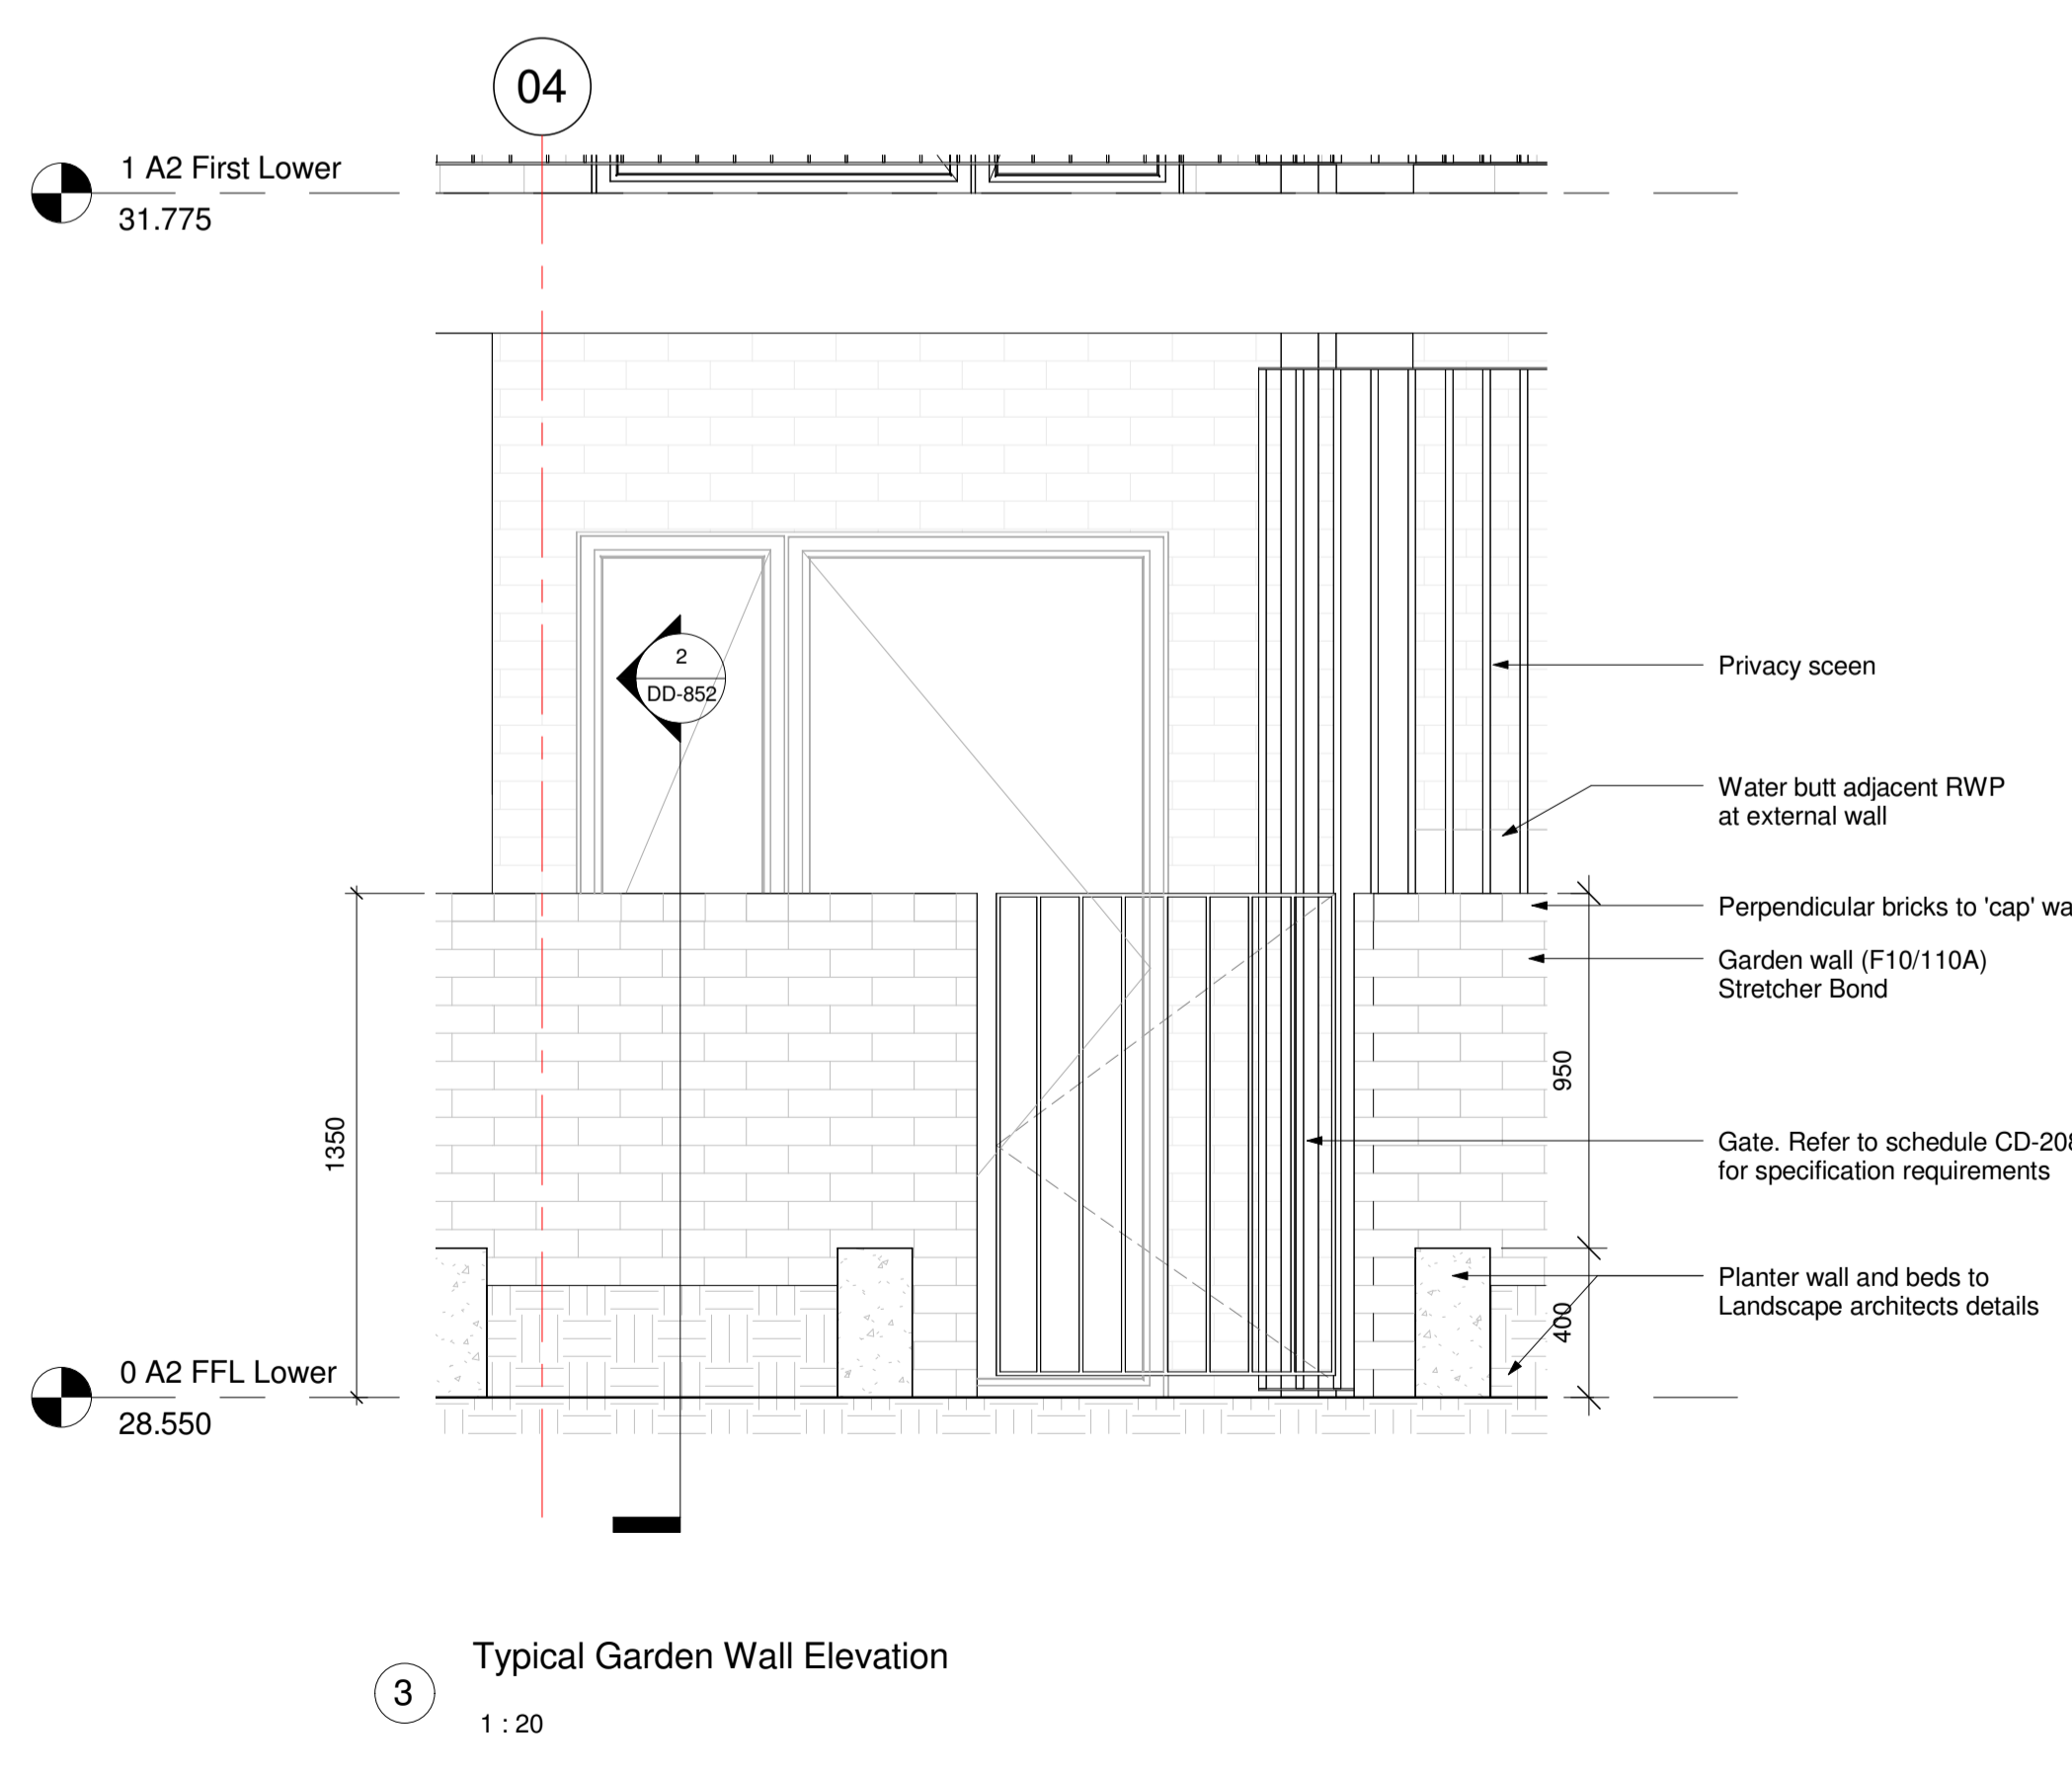
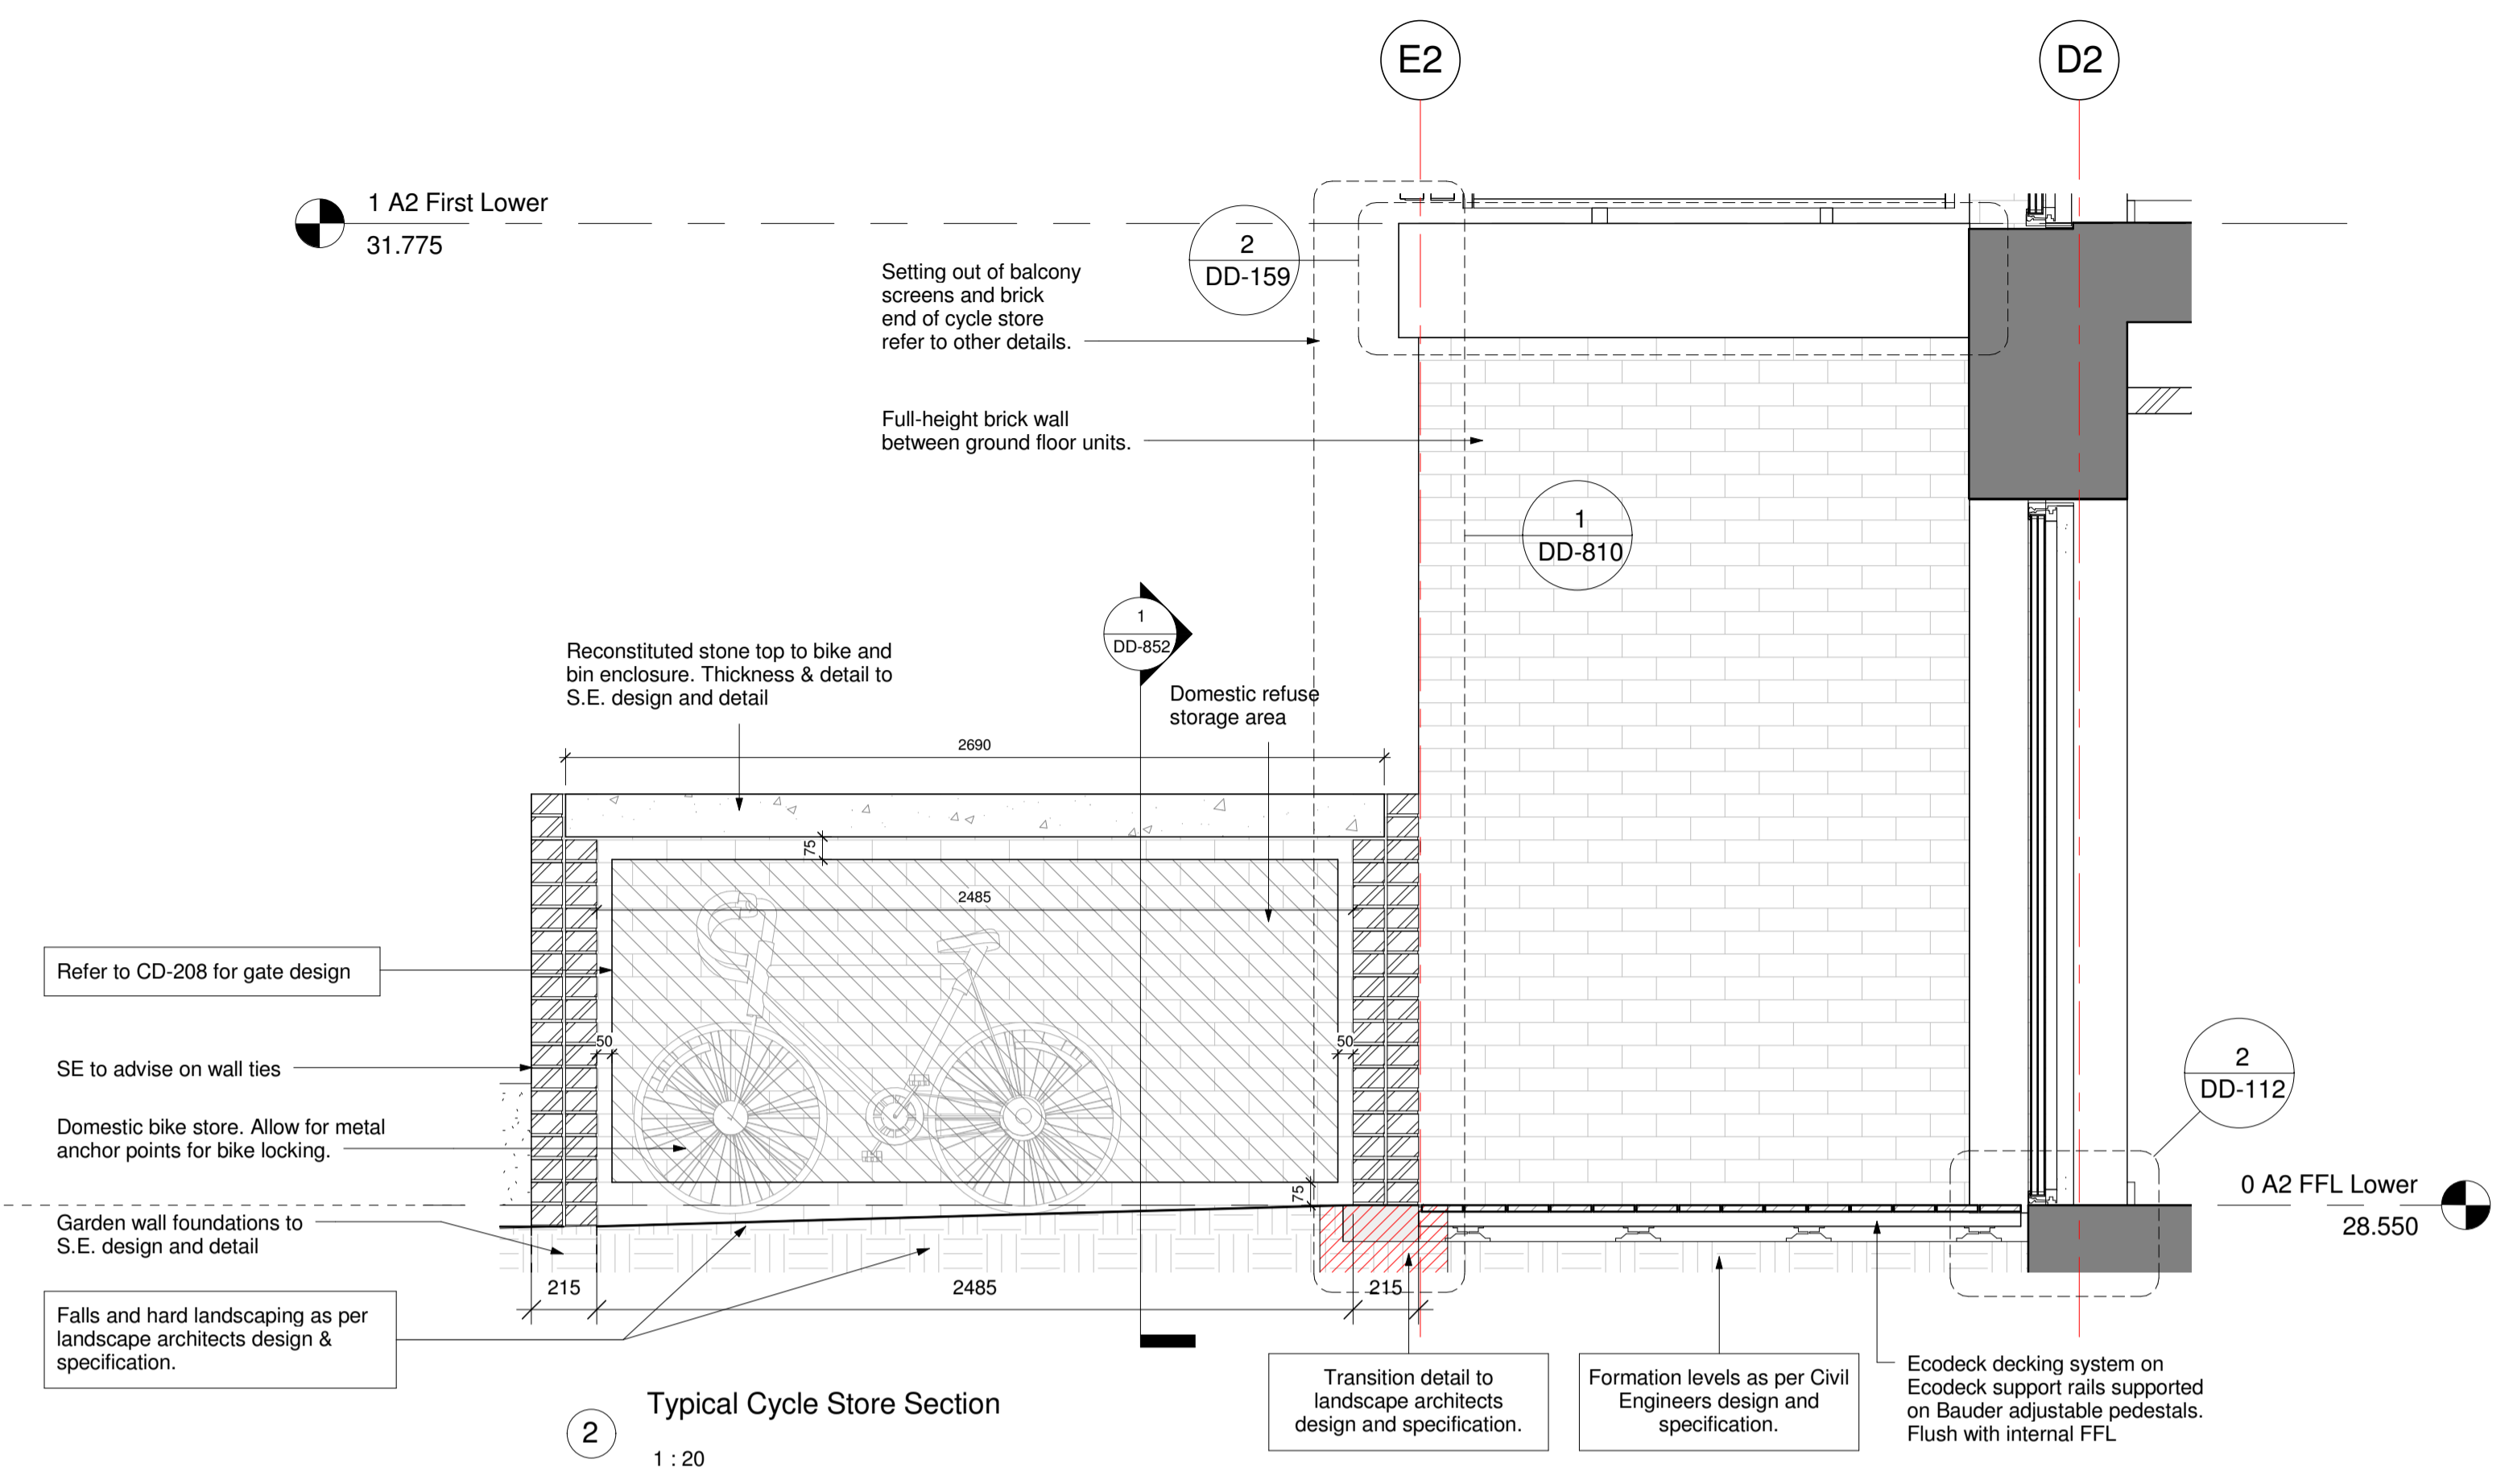



Notes
 This drawing is © Archtype Ltd.
 Check this drawing is the latest revision.
 Do not scale from this drawing.
 Do not use any areas indicated for either valuation, purchase, sale or any other form of legally binding contract.
 Do not reproduce any part of this drawing without prior written consent.
 Report any discrepancies on this document to Archtype.
 Read this drawing in conjunction with the associated models, specifications and related consultant's documents.
 Equivalent products / materials may be Approved where the Employer's Requirements, Thermal Performance, Airtightness and any other specified performance requirements are met. Subject to Archtype "Acceptance".
 All materials to be certified to comply with BS 14001 or BES6001 or be able to provide a Chain of Custody certificate in order to comply Code for Sustainable Homes. All timber species and sources used in this development are not to be listed on the CITES appendices for endangered or threatened species (appendix I, II or III)

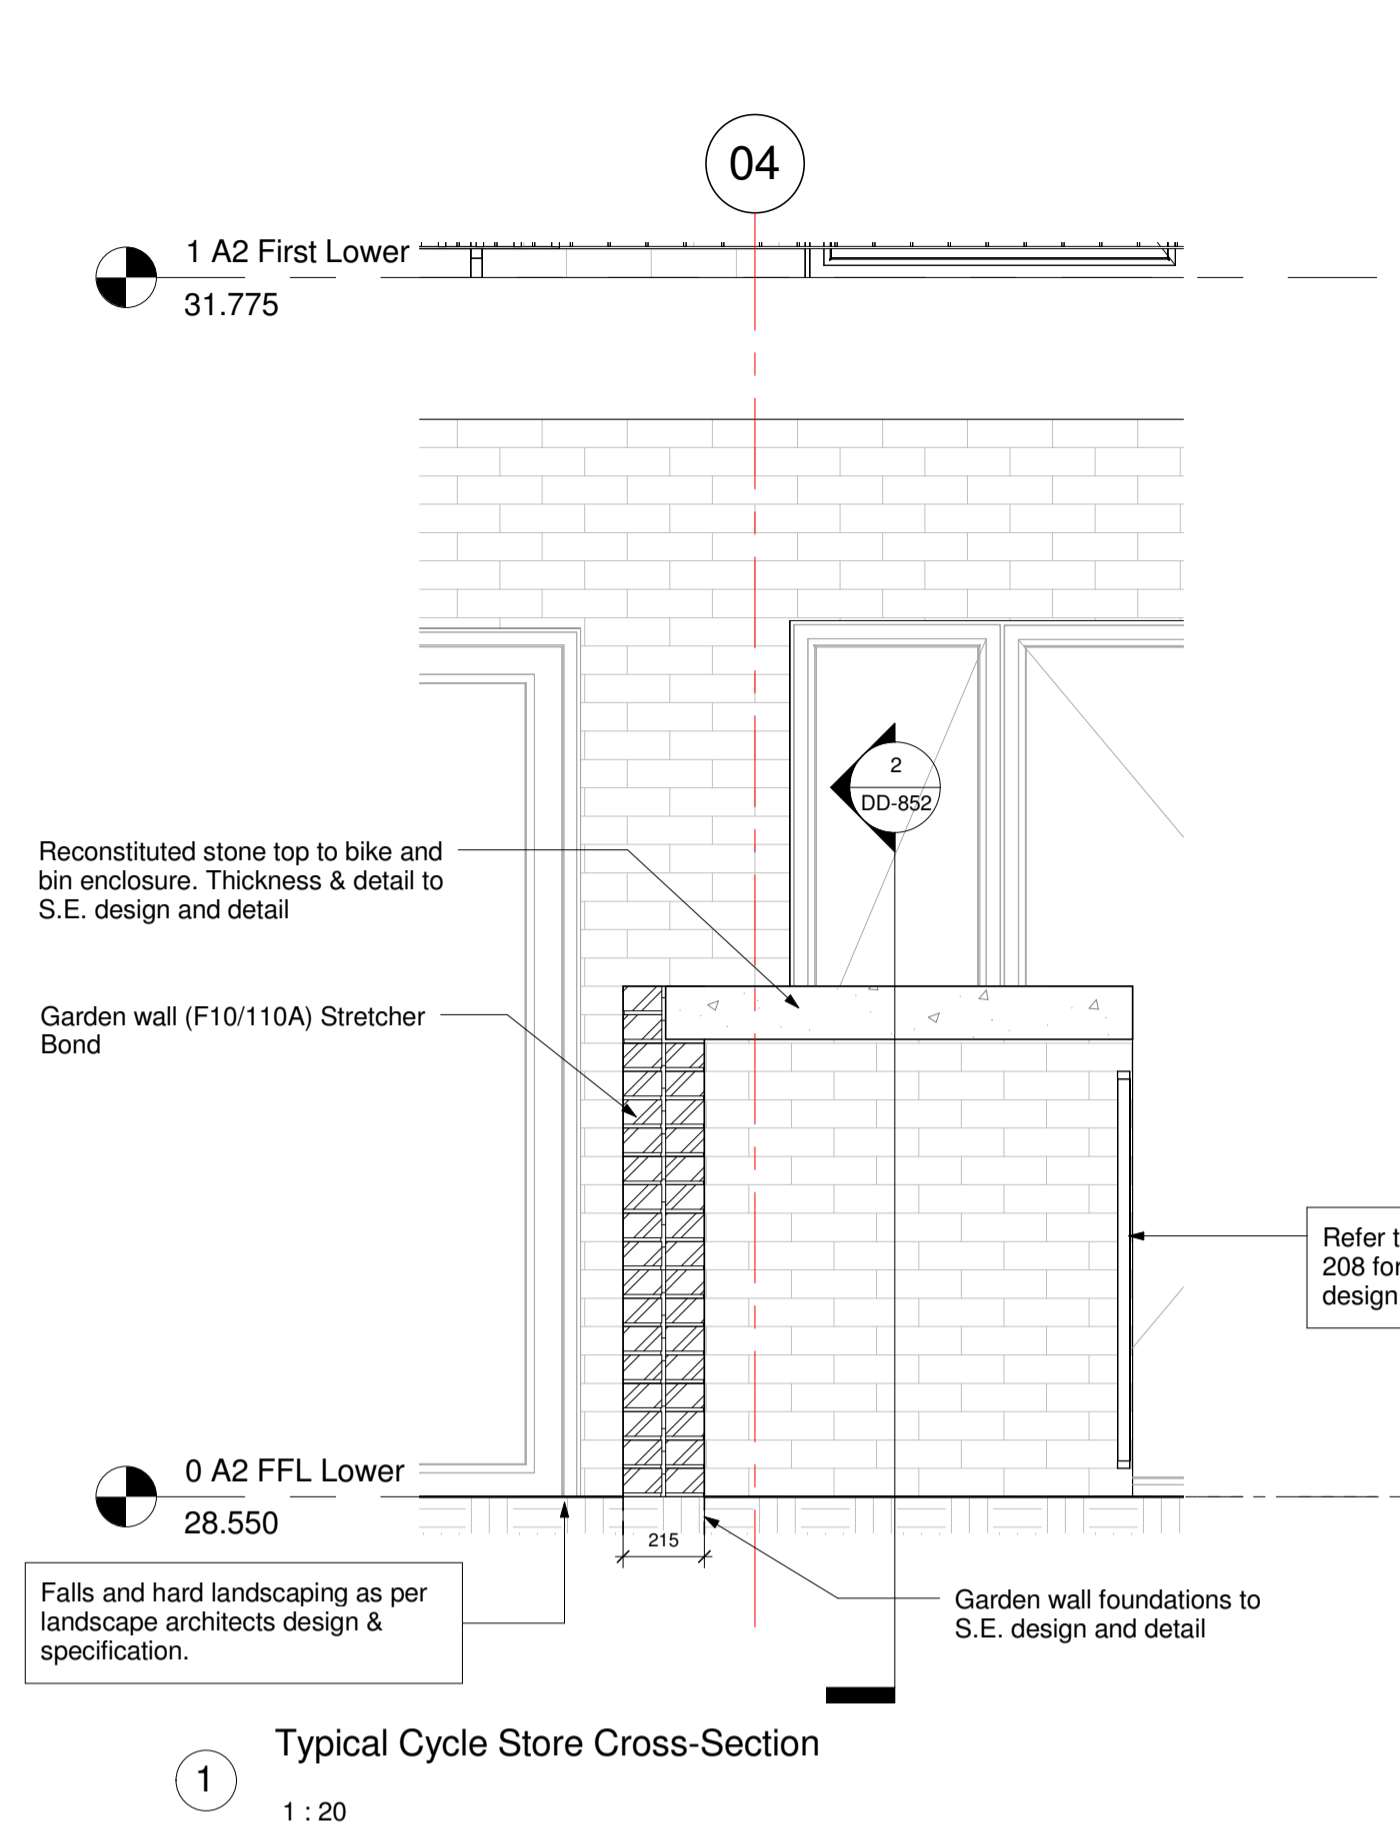

| Rev | Date | Description | Drawn | Checked |
|-----|----------|--|-------|---------|
| 7 | 31.01.16 | LAST ISSUE FOR CONSTRUCTION | IC | RW |
| 6 | 01.11.17 | Update and minor amendments to notes. | RW | LEF |
| 5 | 05.10.17 | Update to interface between cycle store and landscape, and ground level setting. | IC | RW |
| 4 | 21.09.17 | Cycle store roof clarification | IC | AMF |
| 3 | 21.02.17 | Update to Con-Tech capping piece for cycle stores and garden walls | IC | RW |
| 2 | 06.07.16 | Setting out to brick dims, & clarification of bond. Balcony screen setting out (subject to ConTech design) | LM | IC |
| 1 | 26.04.16 | Issue for construction | SK | EB |

Revision Schedule

LAST ISSUE FOR CONSTRUCTION

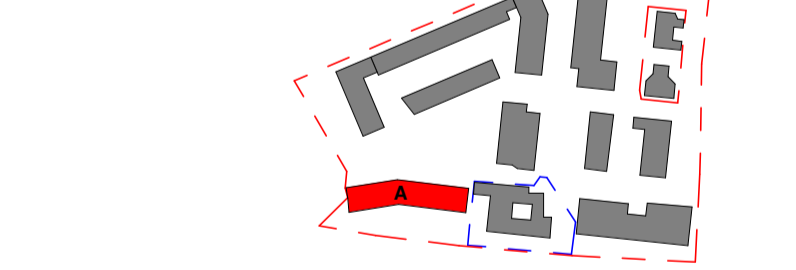

LONDON: 020 7403 2888 WWW.ARCHTYPE.CO.UK HEREFORD: 01981 542 111

Client: Hill Partnership Ltd for Camden Council

Project: Agar Grove Block A

Drawing Title: Cycle Stores

| Project | Originator | Type | Role | Phase | Block | Unit | Unique ID |
|---------|------------|------|------|-------|-------|------|-----------|
| T14011 | ART | DR | A | 1a | A | 00 | DD-852 |

| Status: | Code | Suitability Description |
|---------|------|-------------------------|
| | A | Issued for Construction |

| Revision: | Code | Revision Description |
|-----------|------|-------------------------------|
| | Z7 | Revision description as above |

| Scale: | 1 : 20 @ A1 | Date: | 25 Apr 16 |
|--------|-------------|-------|-----------|
|--------|-------------|-------|-----------|

| Drawn by: | SK | Checked by: | EB |
|-----------|----|-------------|----|
|-----------|----|-------------|----|

| Internal Project Ref: | 8090 | Model Ref: | AG-RAC2015-A-A |
|-----------------------|------|------------|----------------|
|-----------------------|------|------------|----------------|