




**Notes**  
 This drawing is © Archtype Ltd.  
 Check this drawing is the latest revision.  
 Do not scale from this drawing.  
 Do not use the information on this drawing without checking all dimensions on site.  
 Do not use any areas indicated for either valuation, purchase, sale or any other form of legally binding contract.  
 Do not reproduce any part of this drawing without prior written consent.  
 Report any discrepancies on this document to Archtype.  
 Read this drawing in conjunction with the associated models, specifications and related consultant's documents.  
 Equivalent products / materials may be Approved where the Employer's Requirements, Thermal Performance, Airtightness and any other specified performance requirements are met. Subject to Archtype "Acceptance".  
 All materials to be certified to comply with BS 14001 or BES6001 or be able to provide a Chain of Custody certificate in order to comply Code for Sustainable Homes. All timber species and sources used in this development are not to be listed on the CITES appendices for endangered or threatened species (appendix I, II or III)

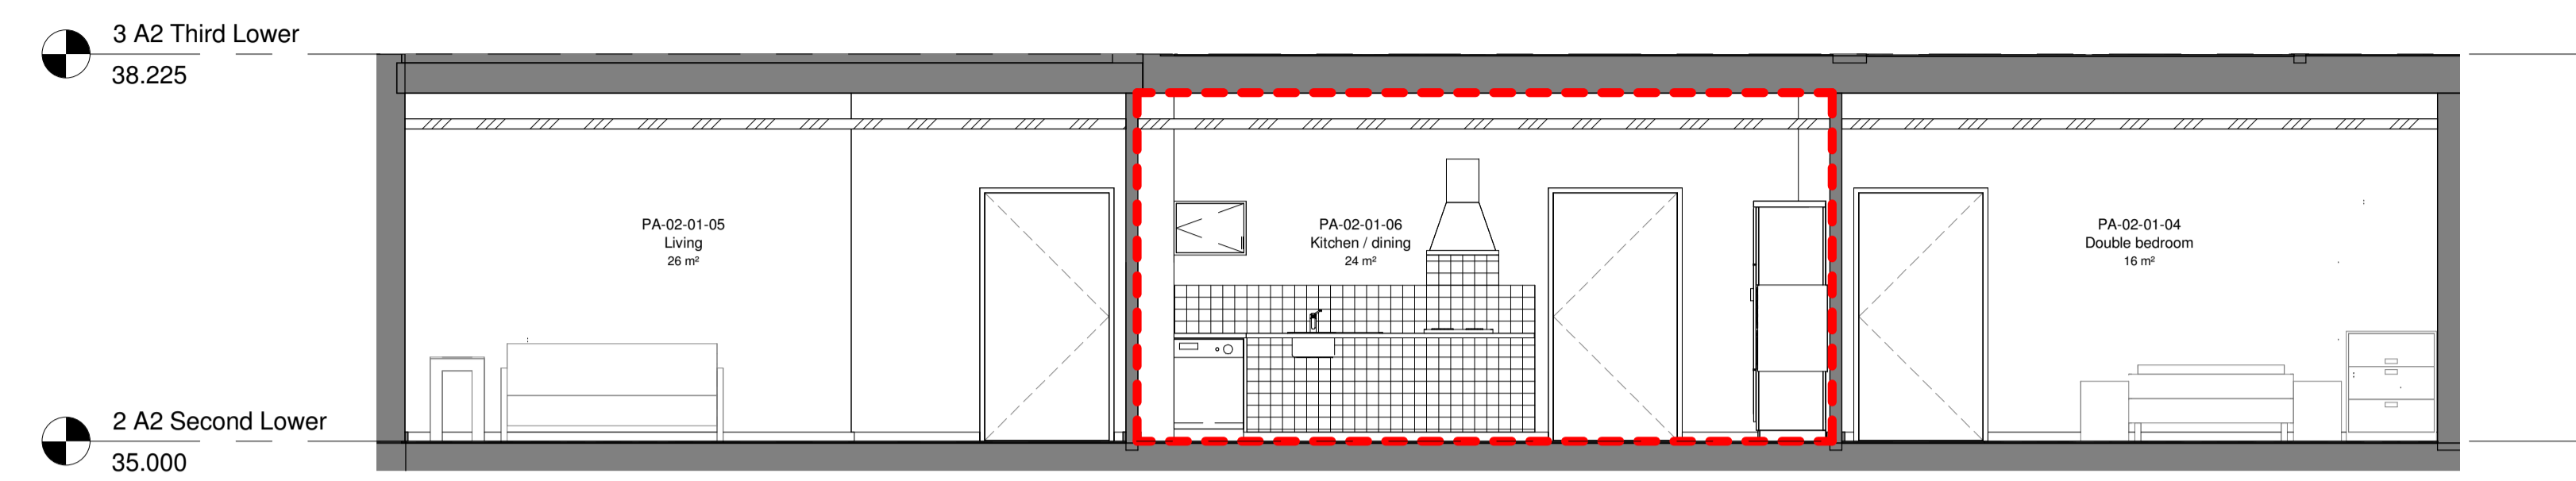


7 IE-R1-N3  
1 : 50

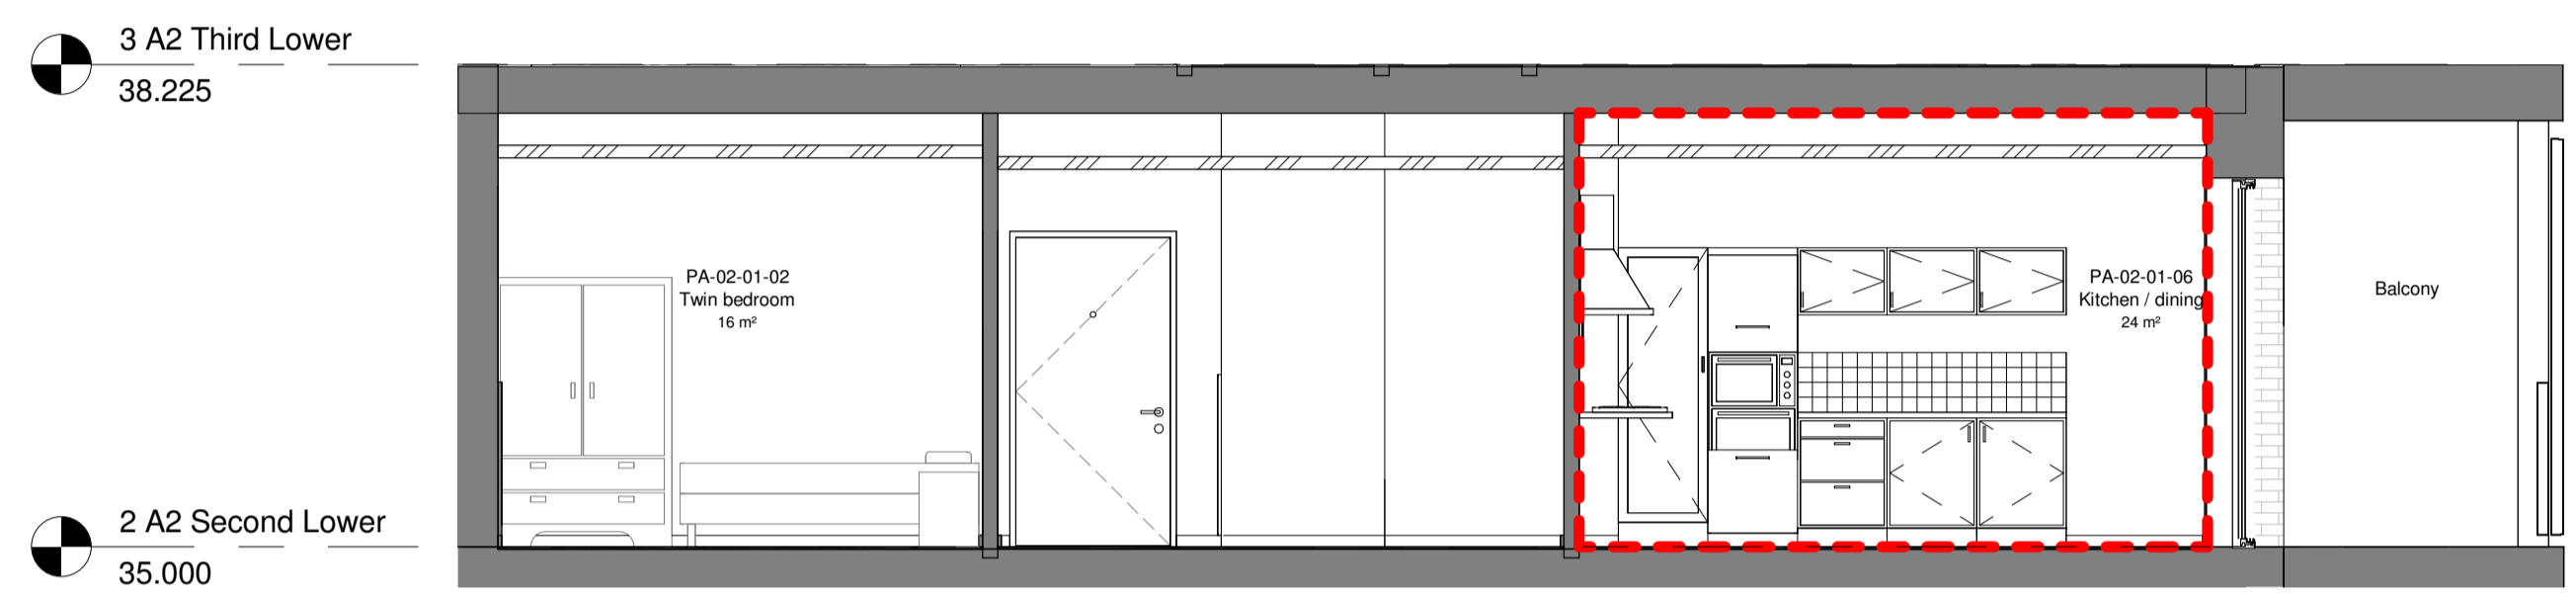


8 IE-R1-E3  
1 : 50

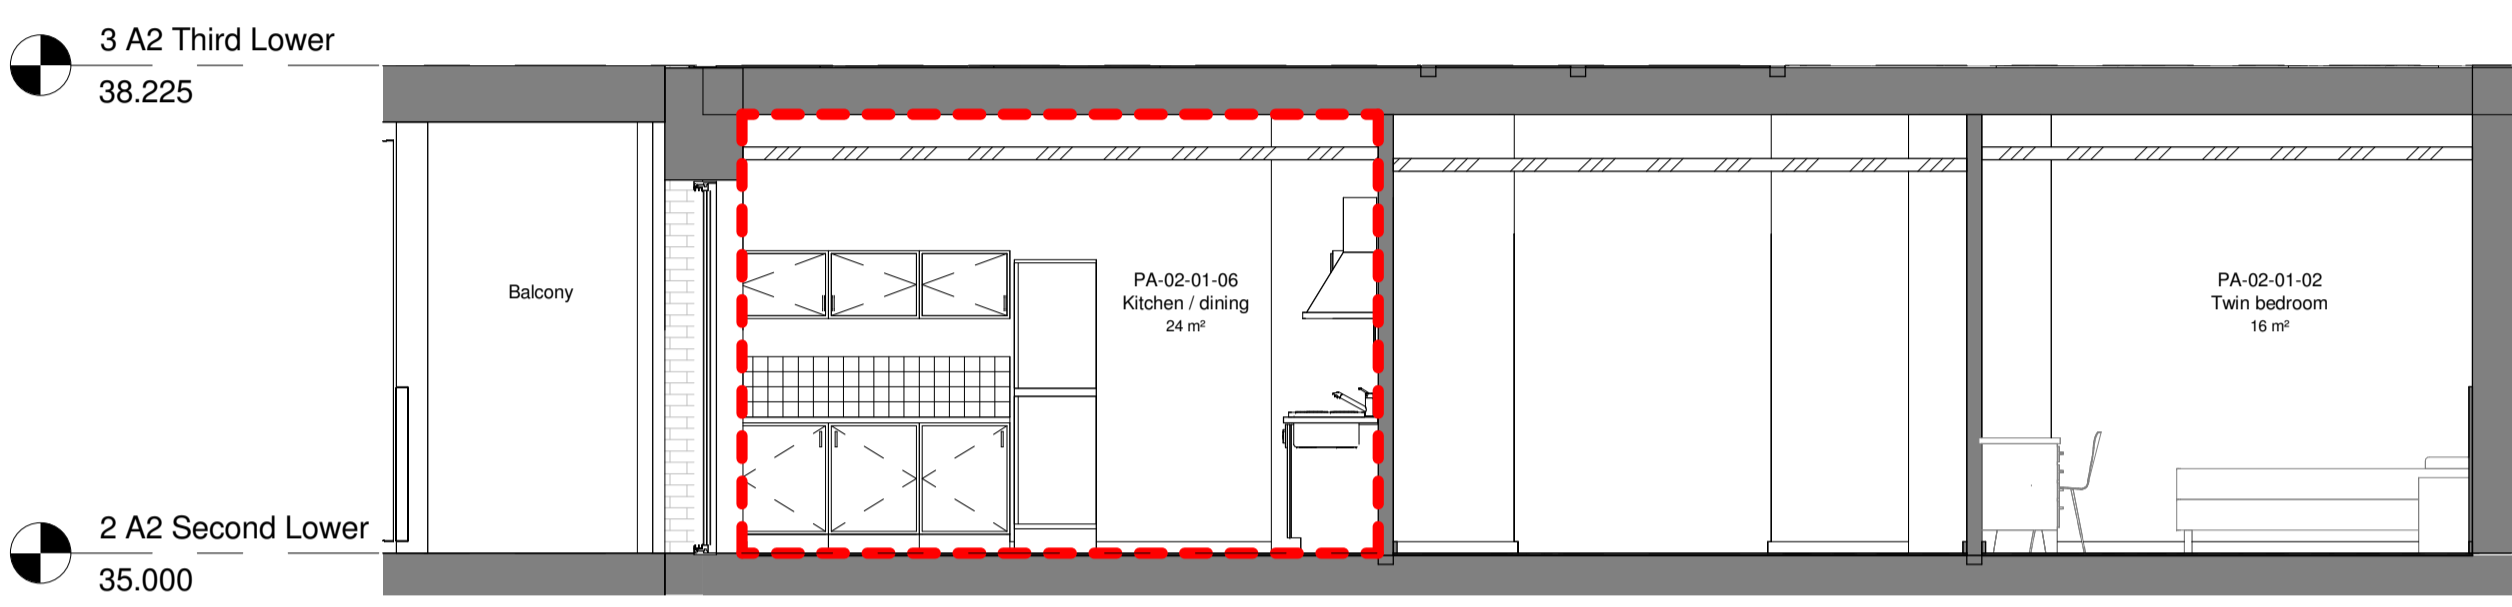


9 IE-R1-W3  
1 : 50

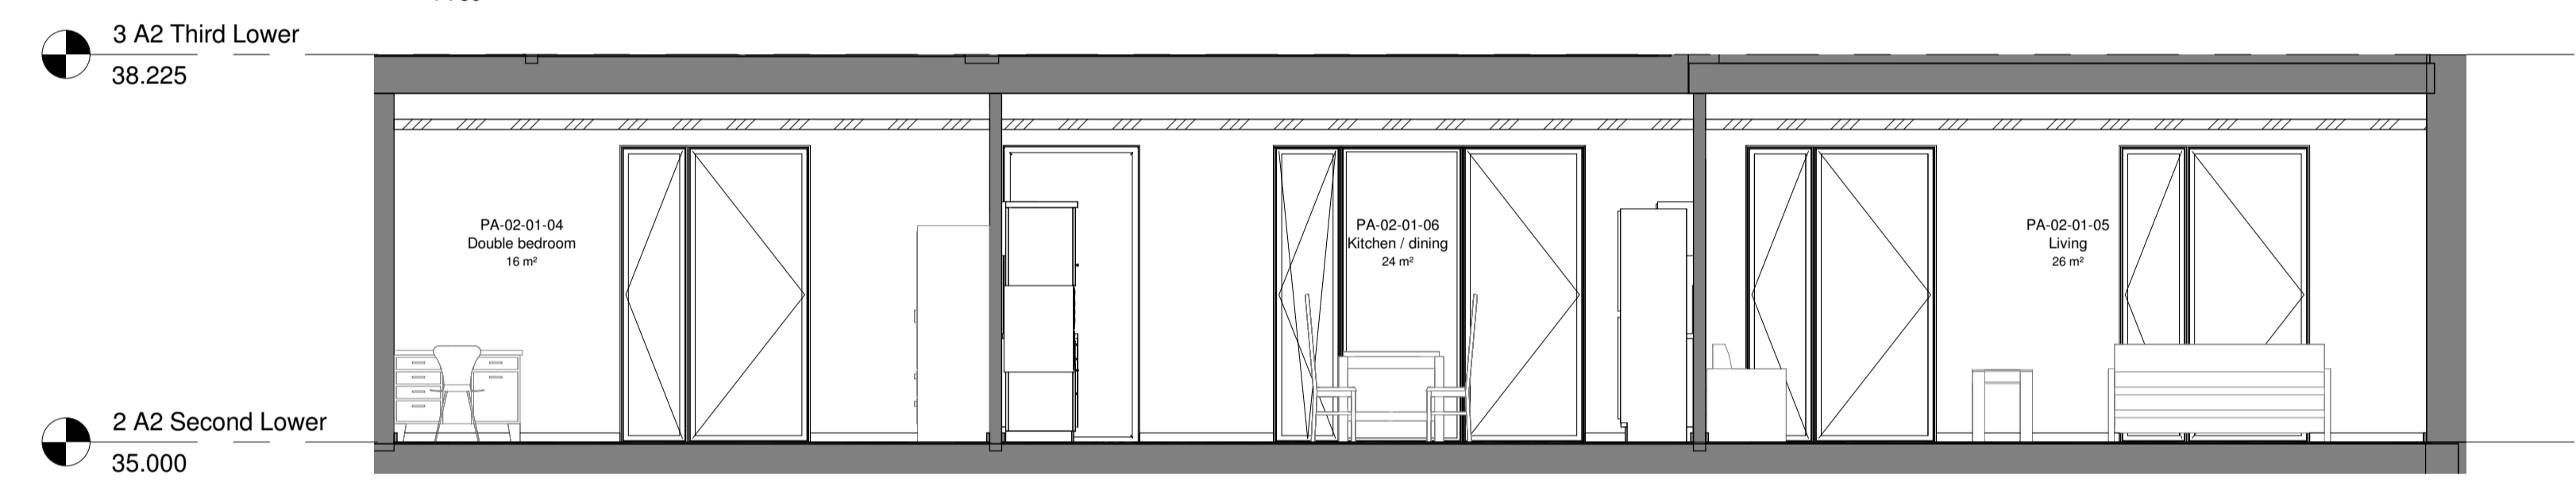


10 IE-R1-S3  
1 : 50

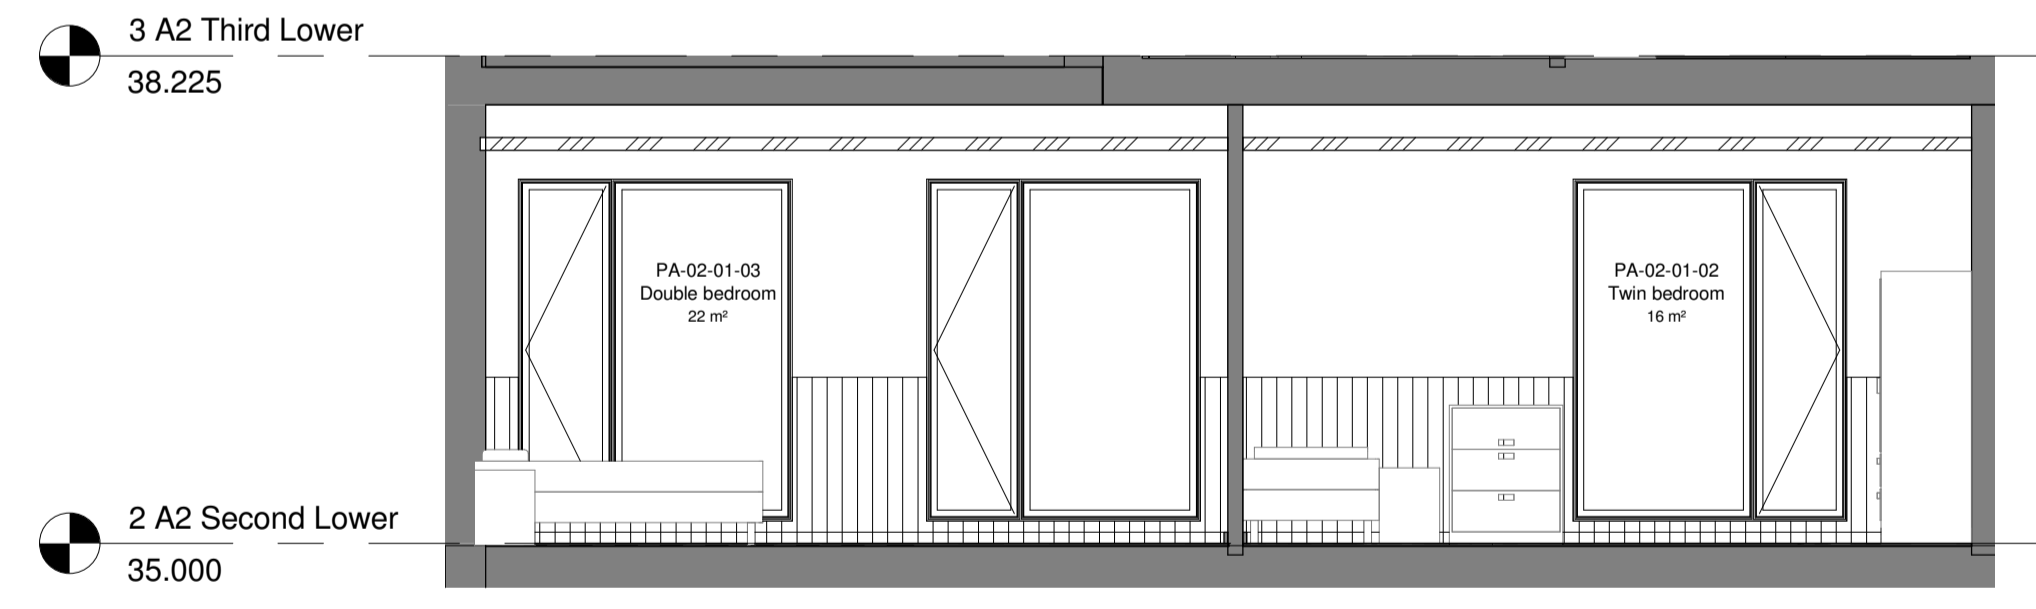


11 IE-R1-N4  
1 : 50

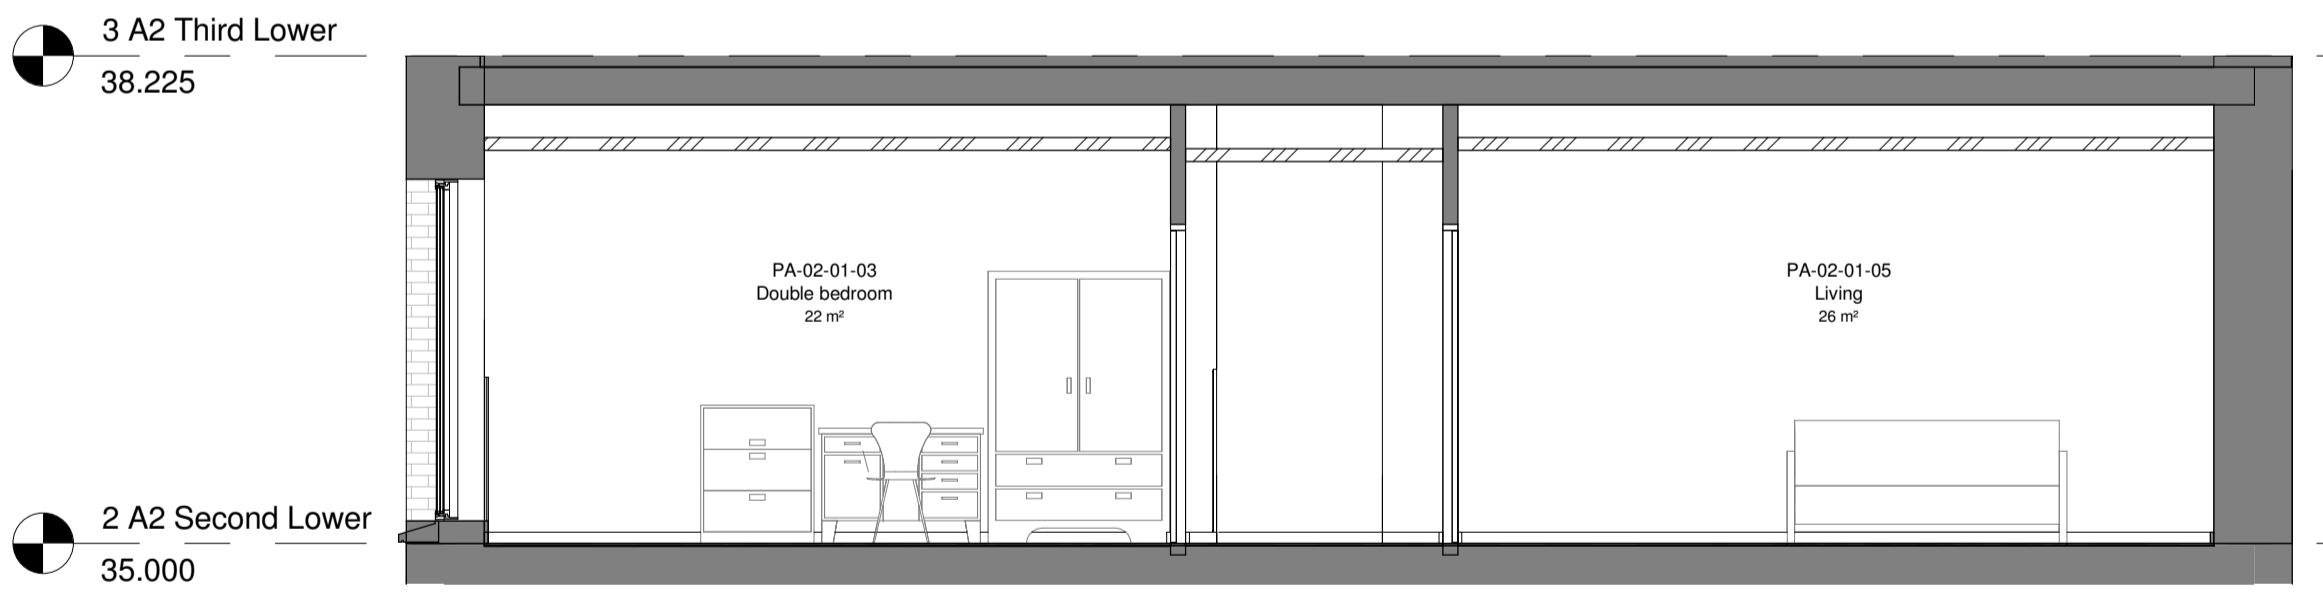

12 IE-R1-E4  
1 : 50

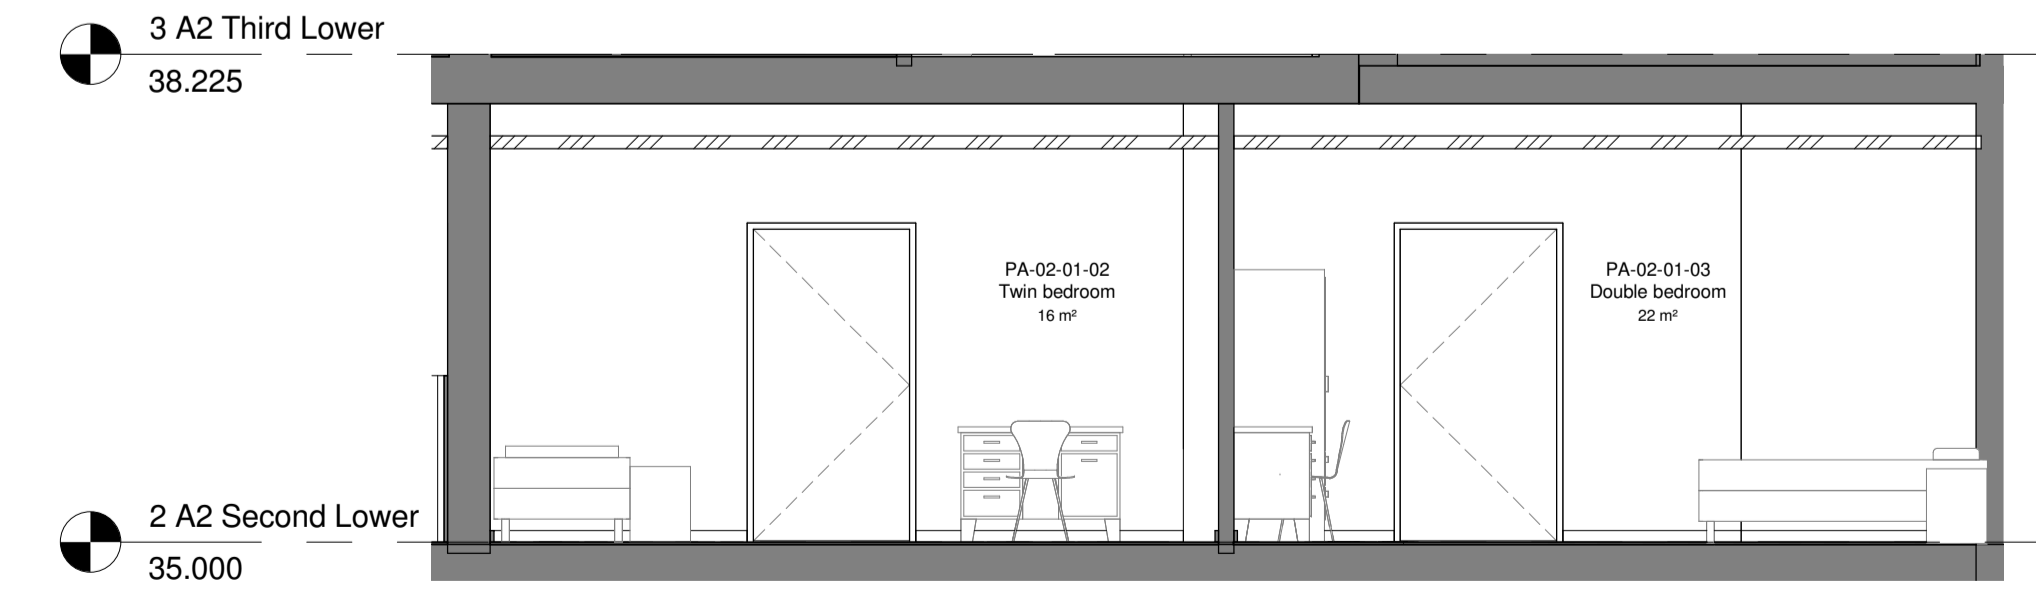


13 IE-R1-S4  
1 : 50

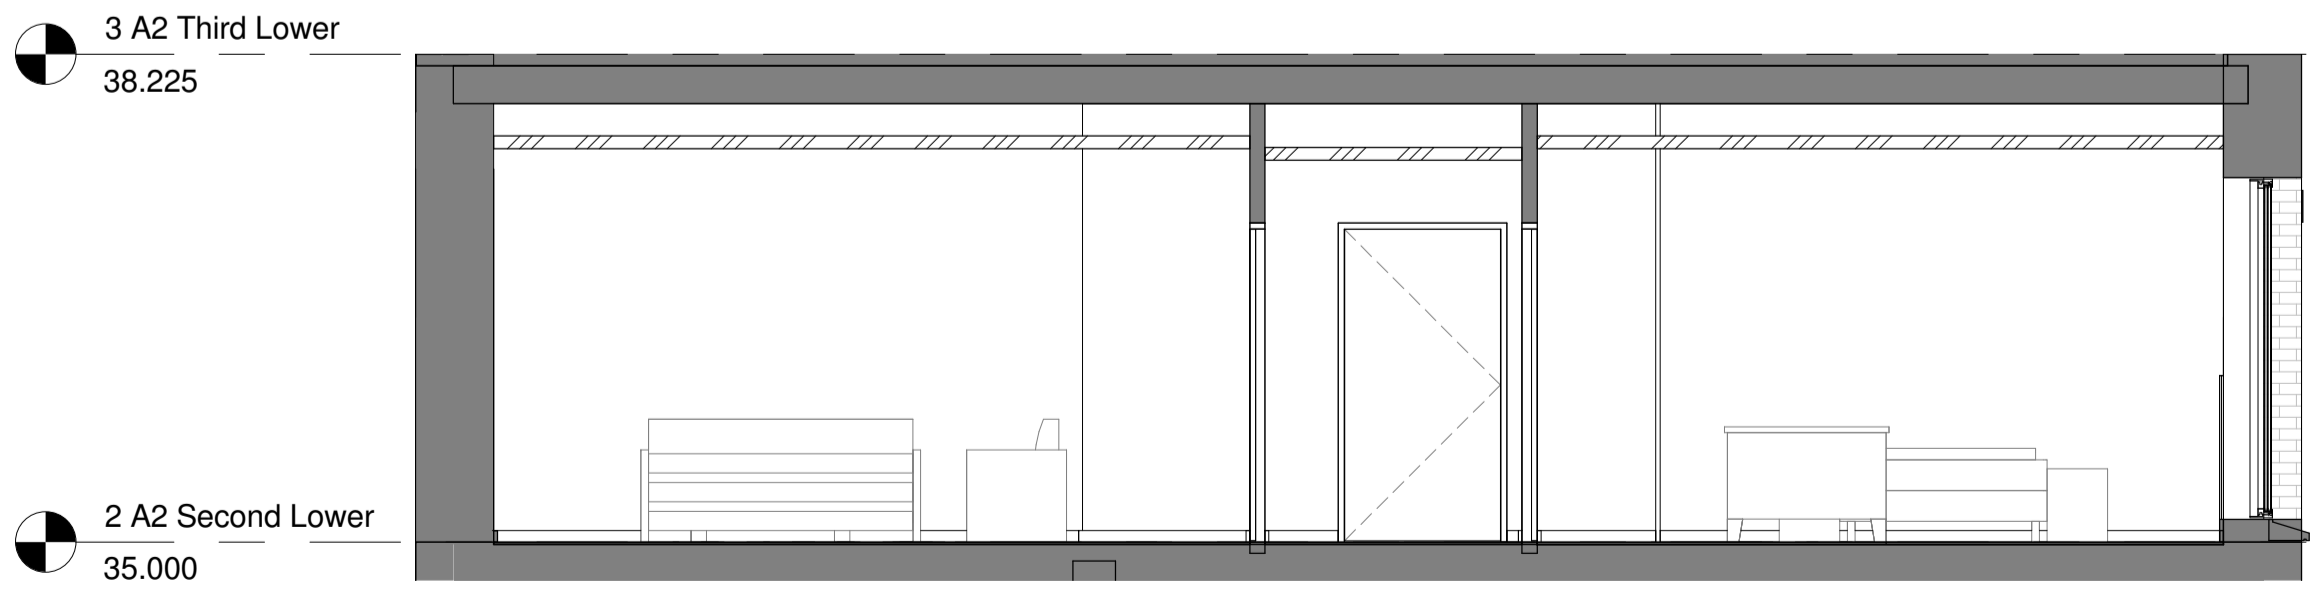

14 IE-R1-W4  
1 : 50

Refer to DD-600 series for accurate setting out of bathrooms  
 Refer to DD-650 series for accurate setting out of kitchens  
 Elevations indicative here only

Rev	Date	Description	Drawn	Checked
4	31.01.18	LAST ISSUE FOR CONSTRUCTION	IC	RW
3	05.05.16	Issued for Construction	AP	IC
2	19.10.15	Issued for Building Control	CD	EB
1	11.08.15	Preliminary Issue	CD	EB

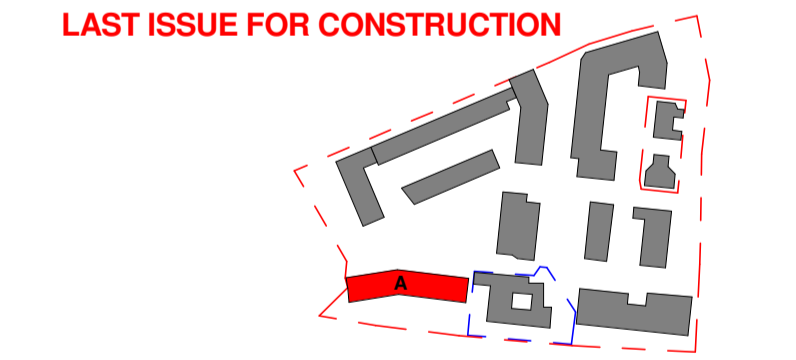

Client: Hill Partnership Ltd for Camden Council  
 Project: Agar Grove Block A  
 Drawing Title: Flat Type R1 Elevations

Project	Originator	Type	Role	Phase	Block	Unit	Unique ID
T14011	ART	DR	A	1a	A	00	GA-732

Status: Code Suitability Description  
 A Issued for Construction  
 Revision: Code Revision Description  
 Z4 Revision description as above

Scale: As indicated @ A1 Date: 02 Feb 15  
 Drawn by: IC Checked by: CD  
 Internal Project Ref: 8090 Model Ref: AG-RAC2015-A-A