




1 Flat Type G2b Plan
1 : 50

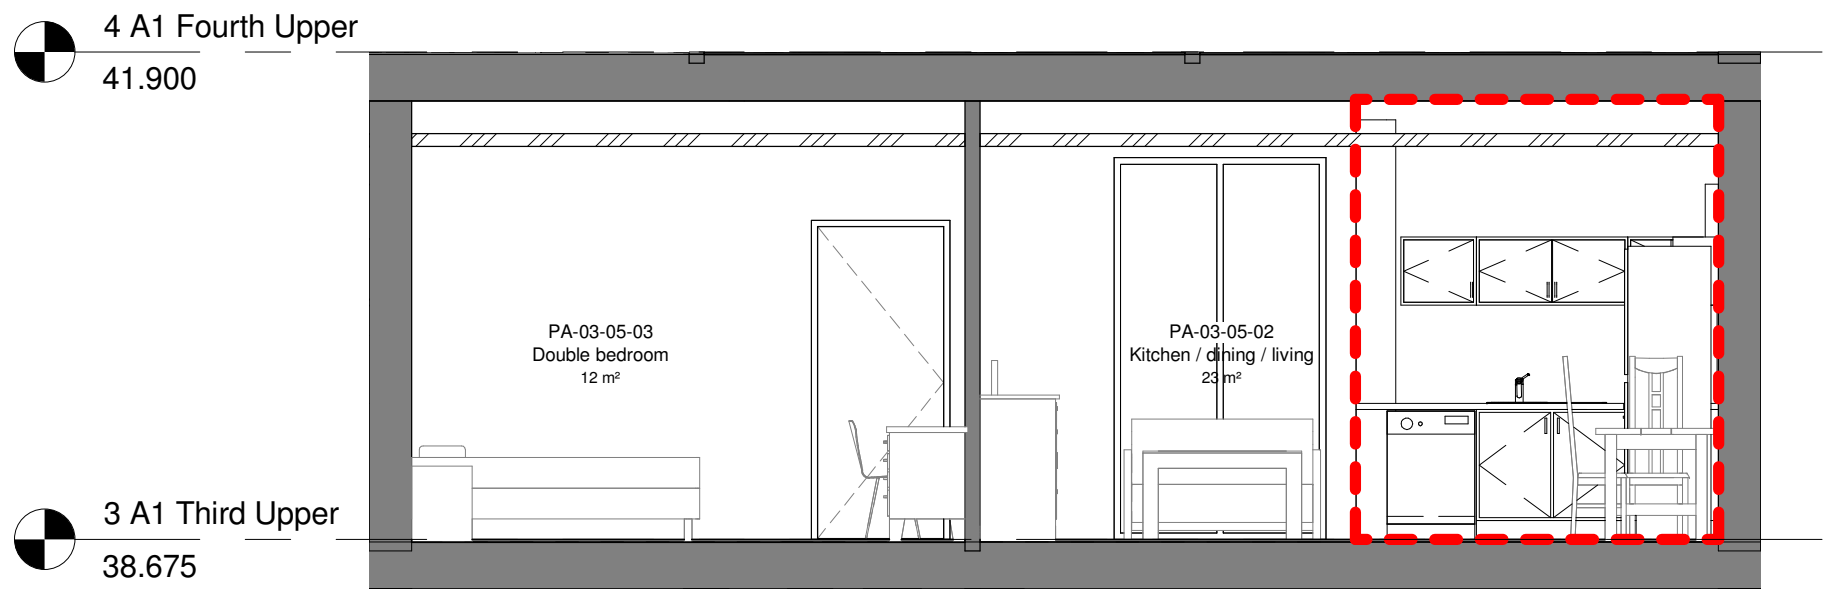


4 IE-G2b-N1
1 : 50

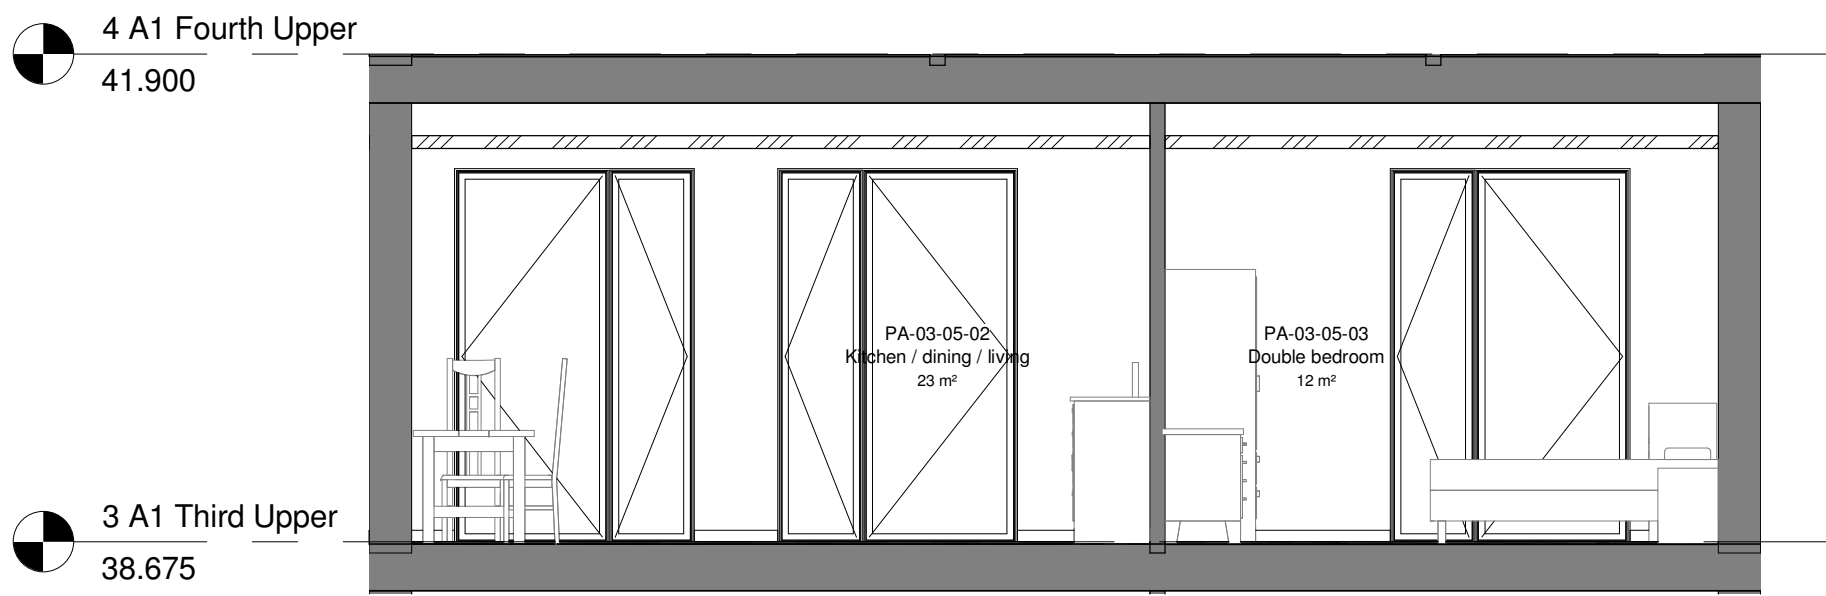


5 IE-G2b-S1
1 : 50

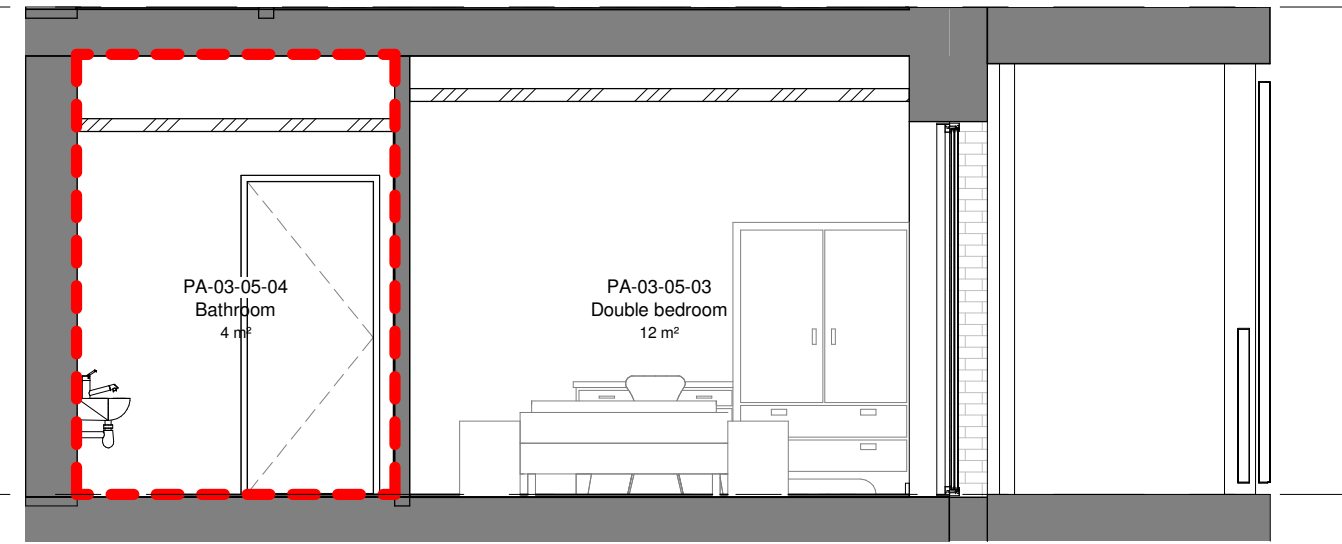


6 IE-G2b-E1
1 : 50

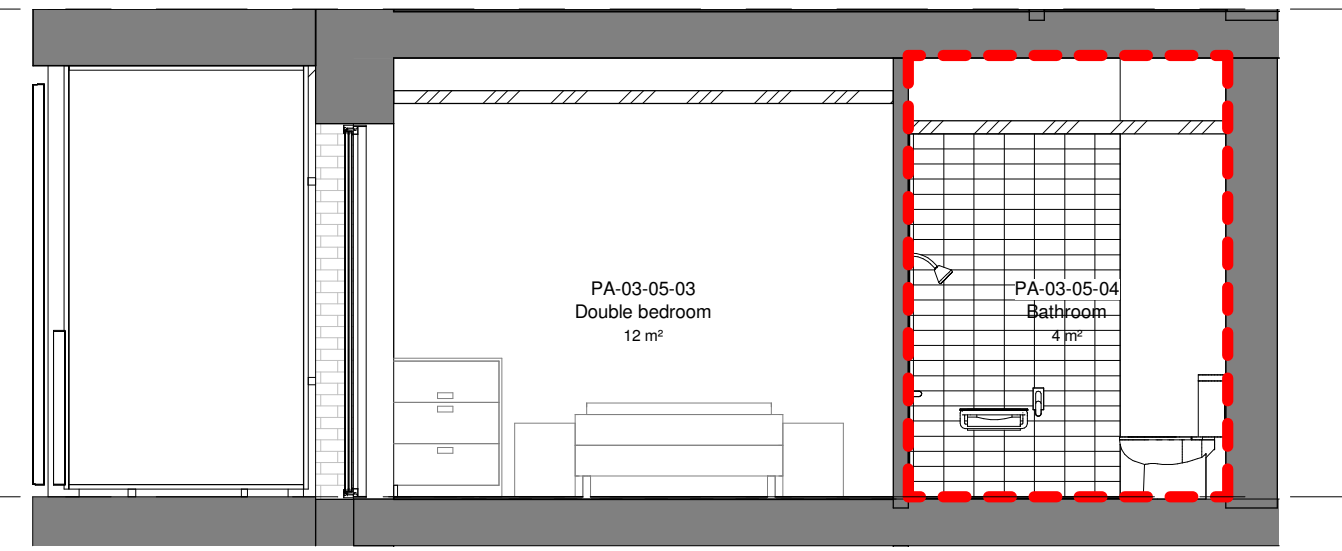


7 IE-G2b-W1
1 : 50

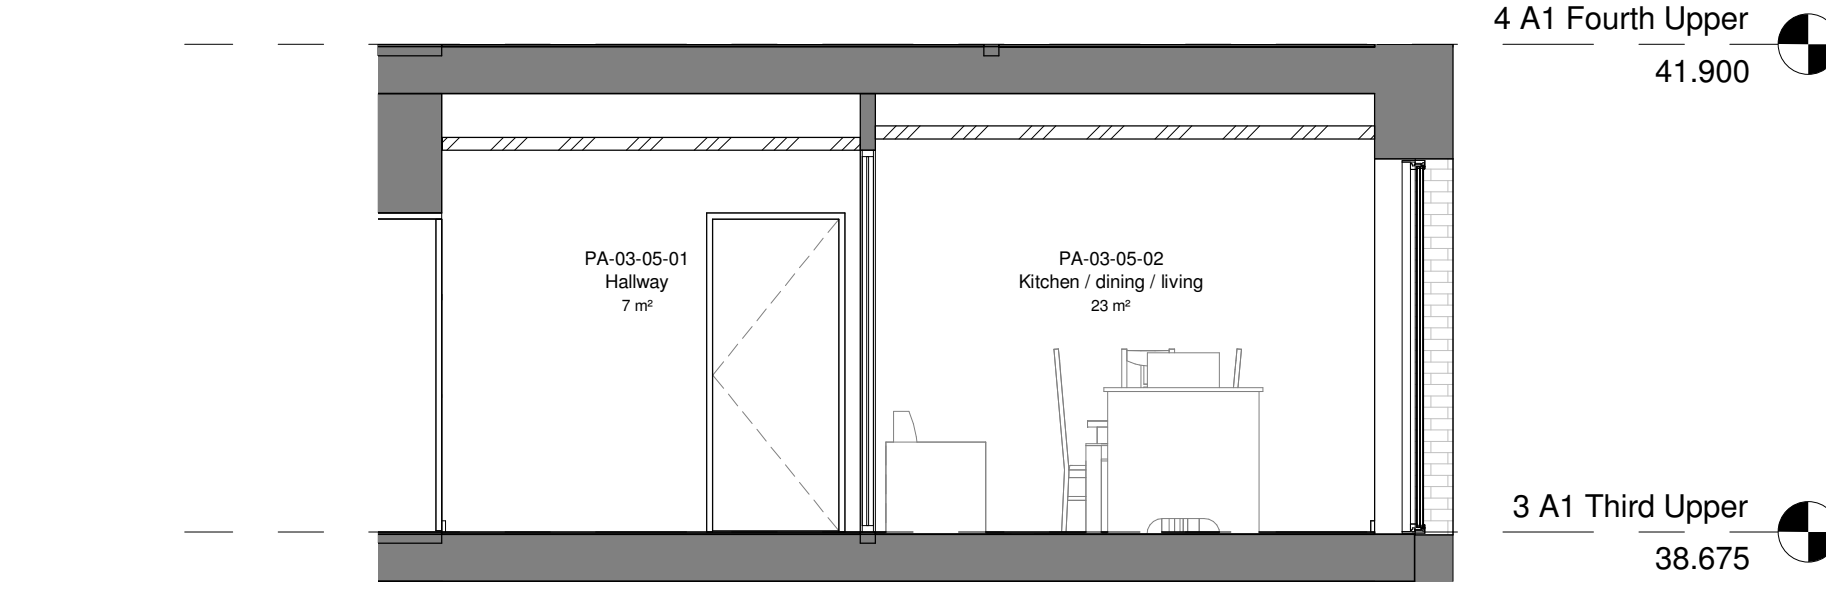


2 IE-G2b-E2
1 : 50

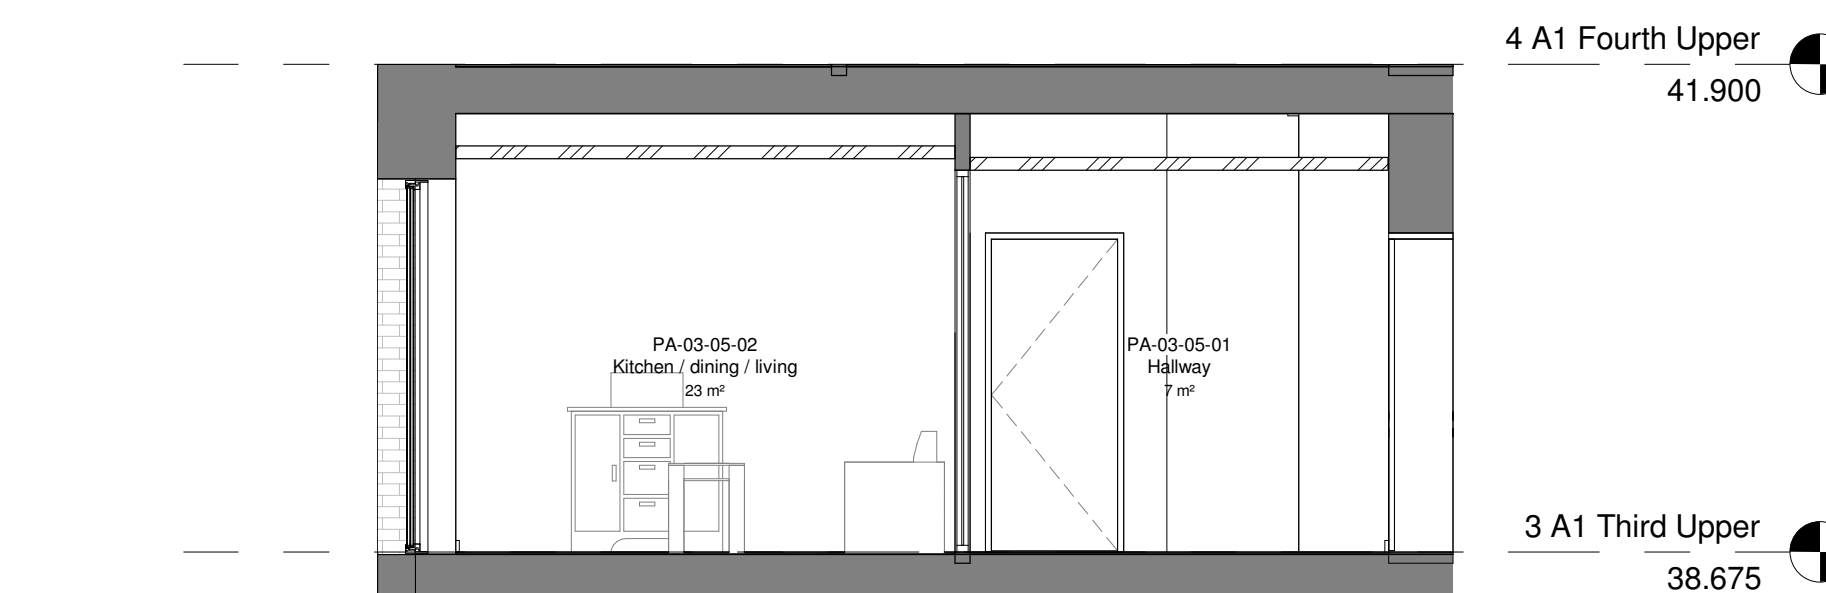

3 IE-G2b-W2
1 : 50

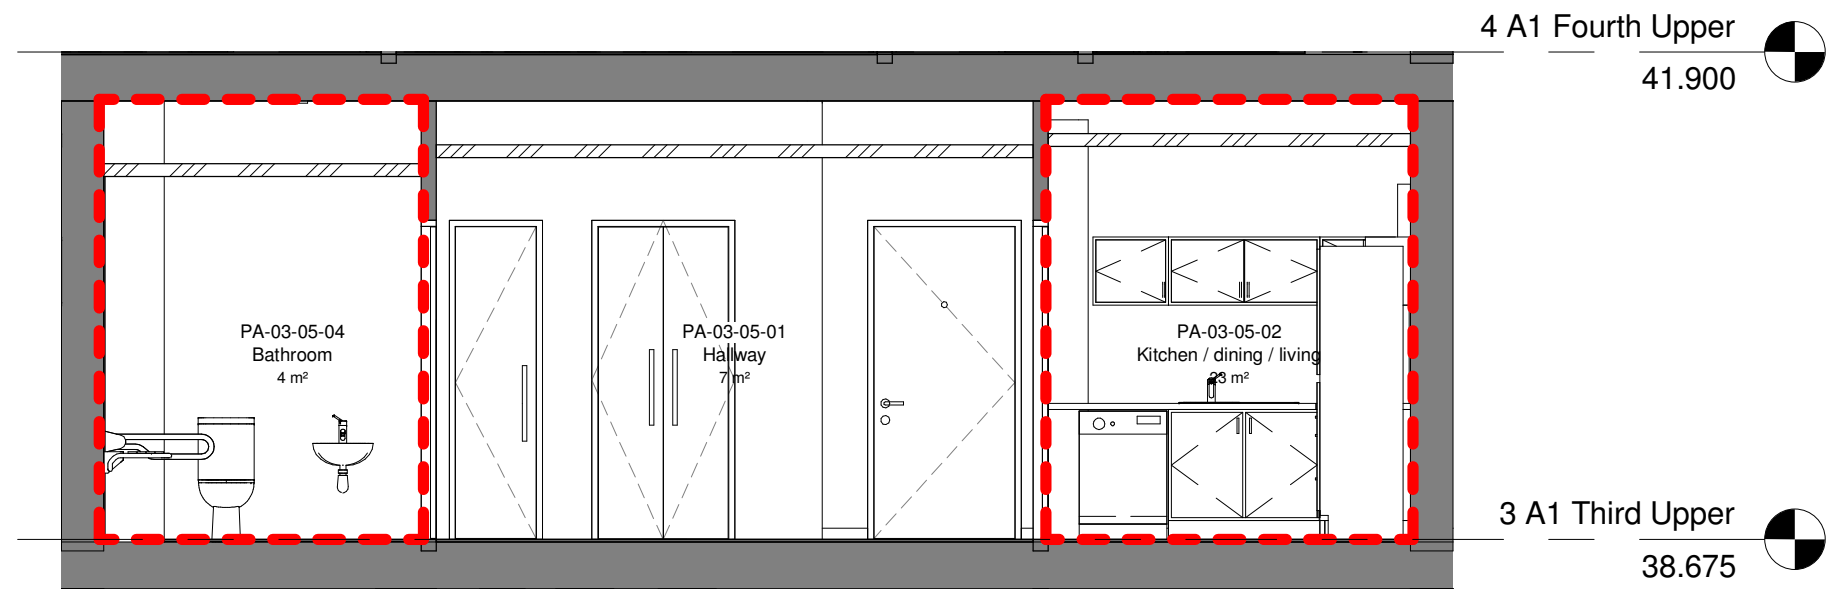


8 IE-G2b-N2
1 : 50

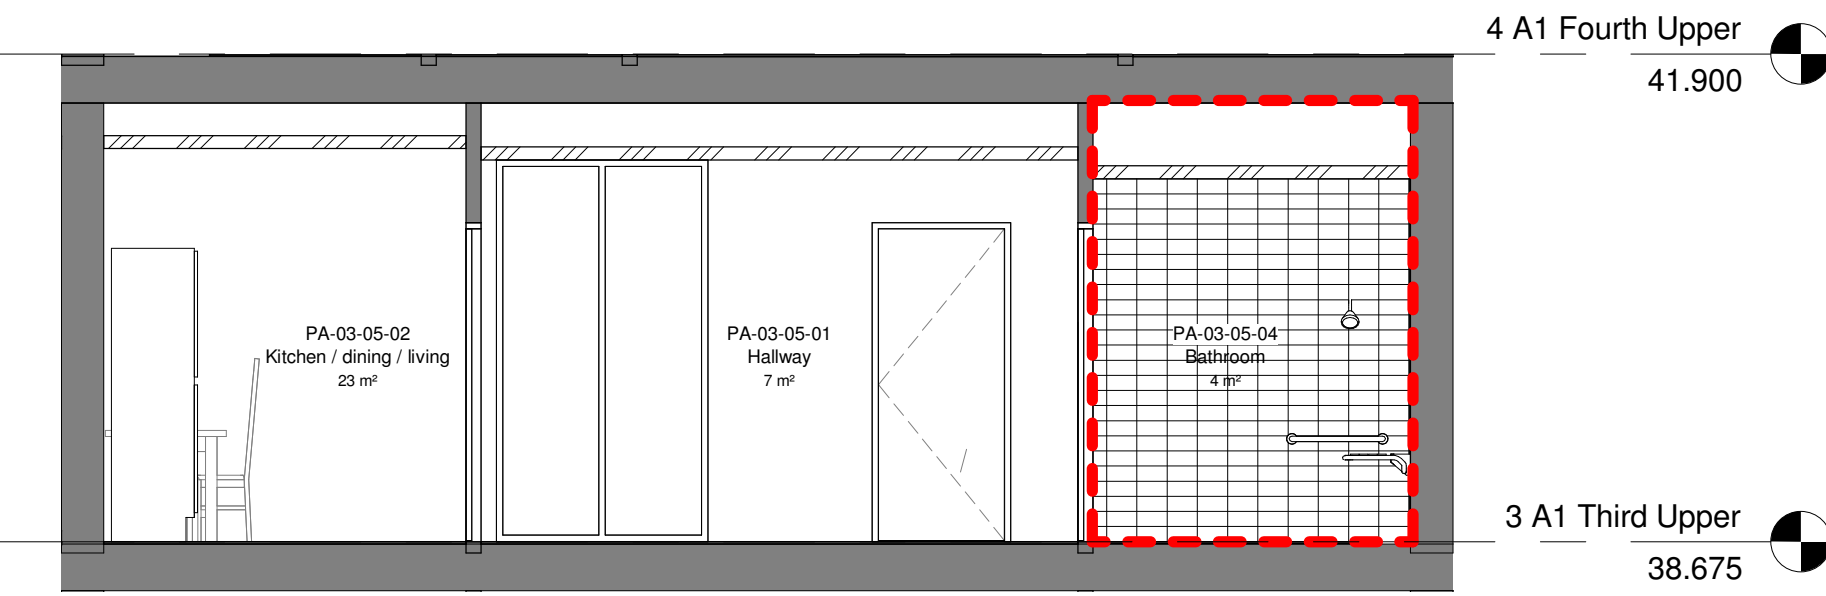

9 IE-G2b-S2
1 : 50

Refer to DD-600 series for accurate setting out of bathrooms
Refer to DD-650 series for accurate setting out of kitchens
Elevations indicative here only

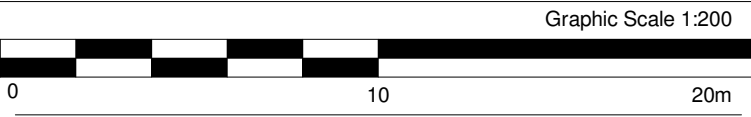


Notes
This drawing is © Archtype Ltd.
Check this drawing is the latest revision.
Do not scale from this drawing.
Do not use the information on this drawing without checking all dimensions on site.
Do not use any areas indicated for either valuation, purchase, sale or any other form of legally binding contract.
Do not reproduce any part of this drawing without prior written consent.
Report any discrepancies on this document to Archtype.
Read this drawing in conjunction with the associated models, specifications and related consultant's documents.
Equivalent products / materials may be Approved where the Employer's Requirements, Thermal Performance, Airtightness and any other specified performance requirements are met. Subject to Archtype 'Acceptance'.
All materials to be certified to comply with BS 14001 or BS6001 or be able to provide a Chain of Custody certificate in order to comply Code for Sustainable Homes. All timber species and sources used in this development are not to be listed on the CITES appendices for endangered or threatened species (appendix I, II or III).

Rev	Date	Description	IC	AMF	Drawn	Checked
2	31.01.18	LAST ISSUE FOR CONSTRUCTION				
1	02.05.17	Drawing remains the same - revision number and date added				

Revision Schedule

LAST ISSUE FOR CONSTRUCTION

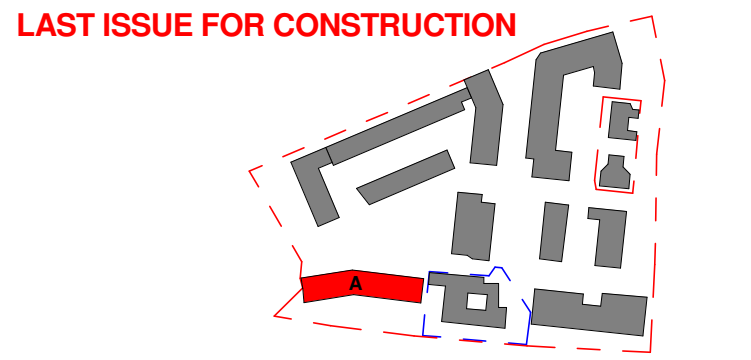

LONDON: 020 7403 2889 WWW.ARCHTYPE.CO.UK HEREFORD: 01981 542 111

Client: Hill Partnership Ltd for Camden Council

Project: Agar Grove Block A

Drawing Title: Flat Type G2b (Accessible)

Project: T14011 - ART - DR - A - 1a A 00 - GA-738

Status: A Issued for Construction

Revision: Z 2 Revision description as above

Scale: As indicated @ A1 Date: 20 Mar 17

Drawn by: NA Checked by: LF

Internal Project Ref: 8090 Model Ref: AG-RAC2015-A-A