




Notes
 This drawing is © Archtype Ltd.
 Check this drawing is the latest revision.
 Do not scale from this drawing.
 Do not use the information on this drawing without checking all dimensions on site.
 Do not use any areas indicated for either valuation, purchase, sale or any other form of legally binding contract.
 Do not reproduce any part of this drawing without prior written consent.
 Report any discrepancies on this document to Archtype.
 Read this drawing in conjunction with the associated models, specifications and related consultant's documents.
 Equivalent products / materials may be Approved where the Employer's Requirements, Thermal Performance, Airtightness and any other specified performance requirements are met. Subject to Archtype "Acceptance".
 All materials to be certified to comply with BS 14001 or BES6001 or be able to provide a Chain of Custody certificate in order to comply Code for Sustainable Homes. All timber species and sources used in this development are not to be listed on the CITES appendices for endangered or threatened species (appendix I, II or III).

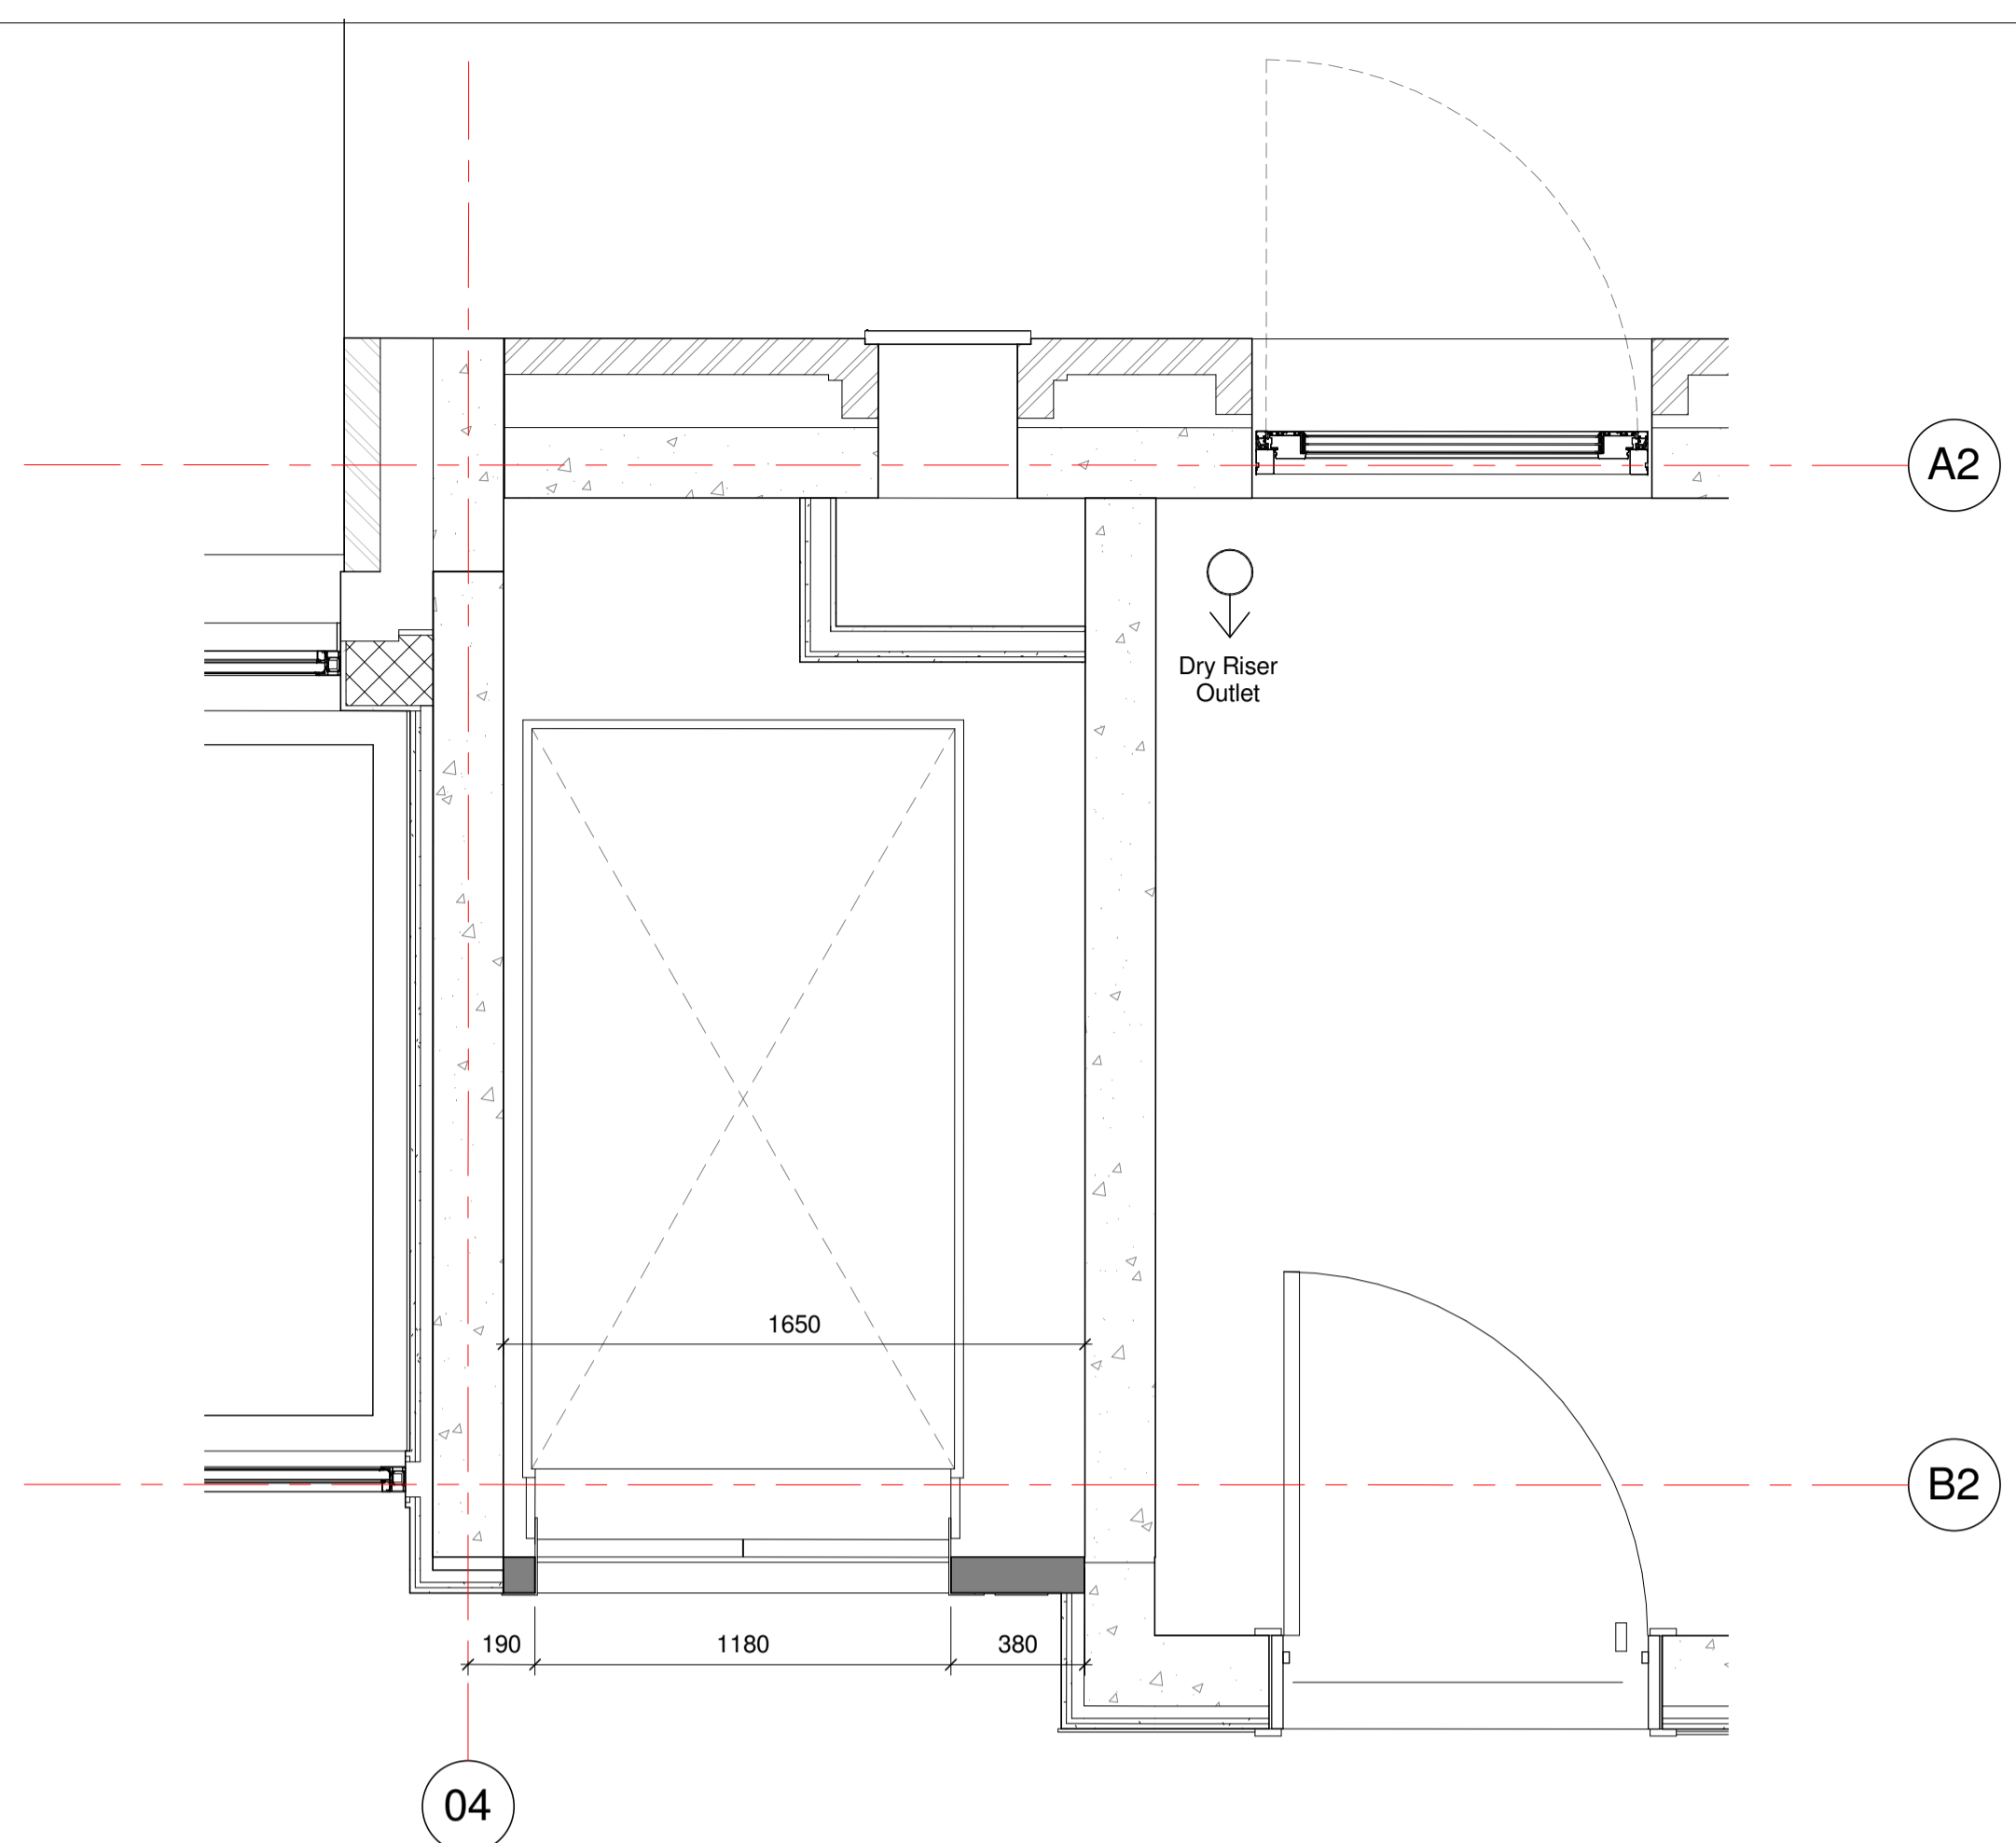


1 A2 Lift Shaft Ground Floor (First to Fourth Floor Similar)
 1 : 20

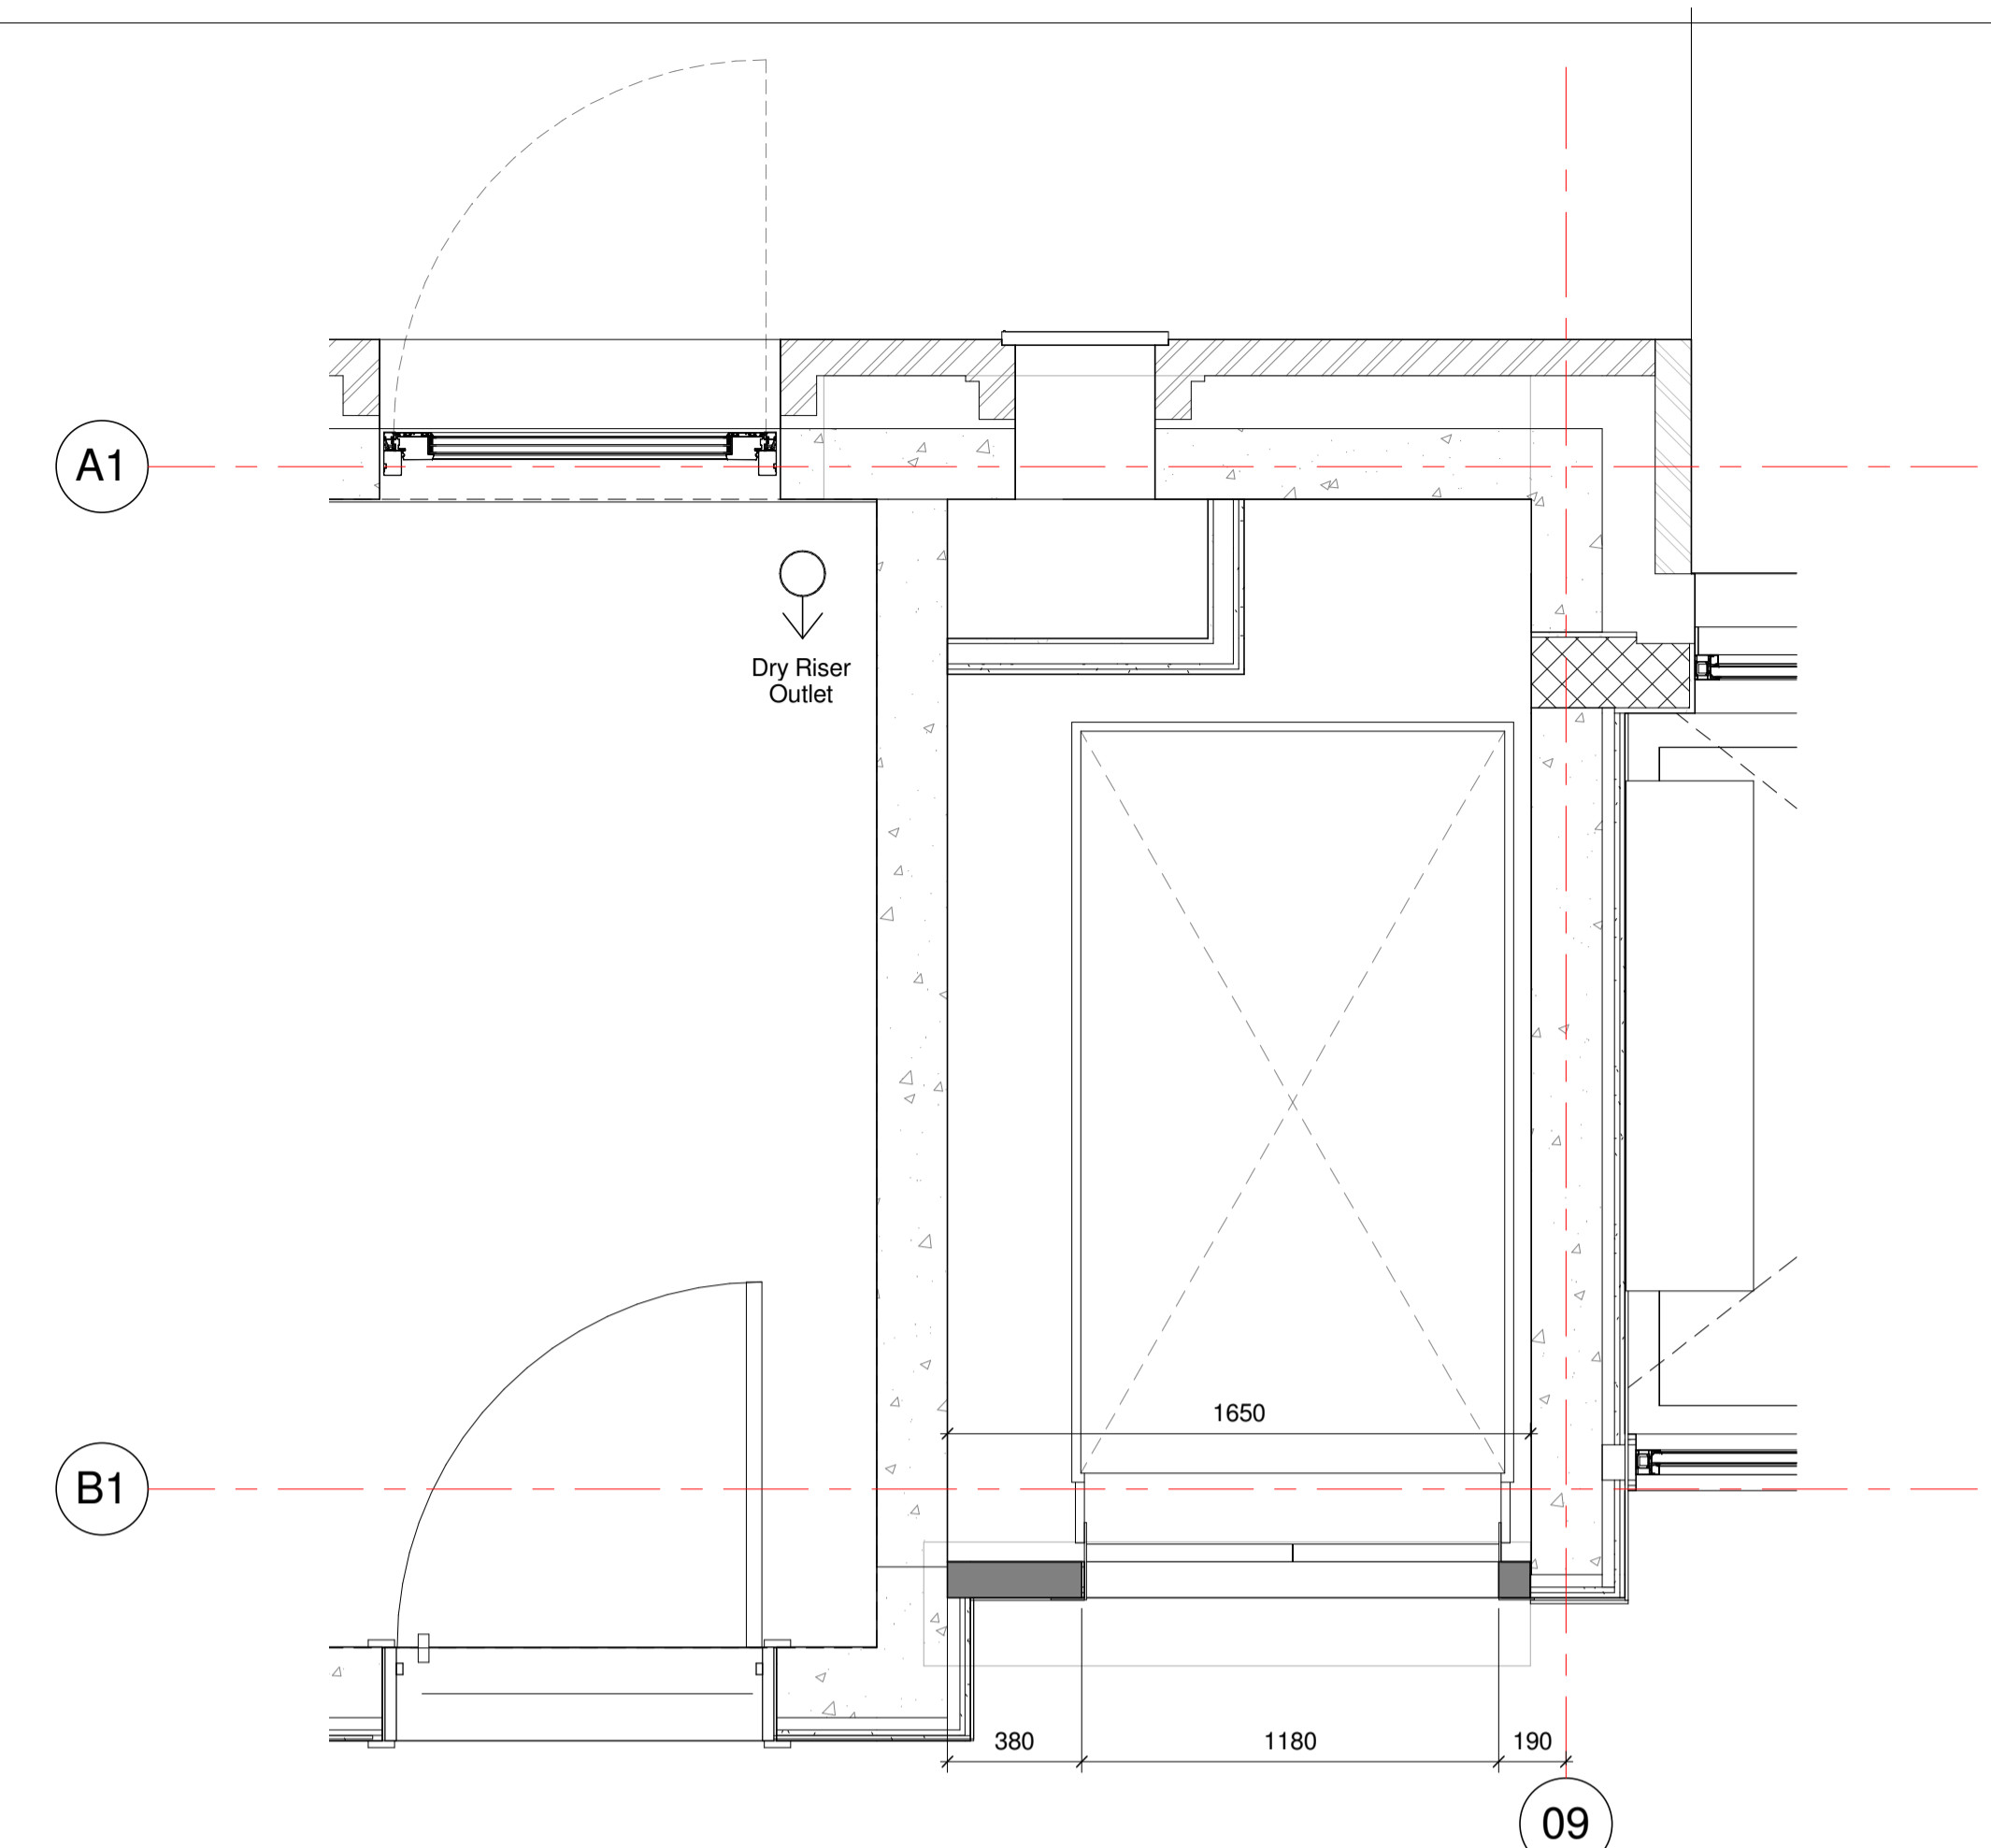

2 A1 Lift Shaft Ground Floor (First to Fifth Floor Similar)
 1 : 20

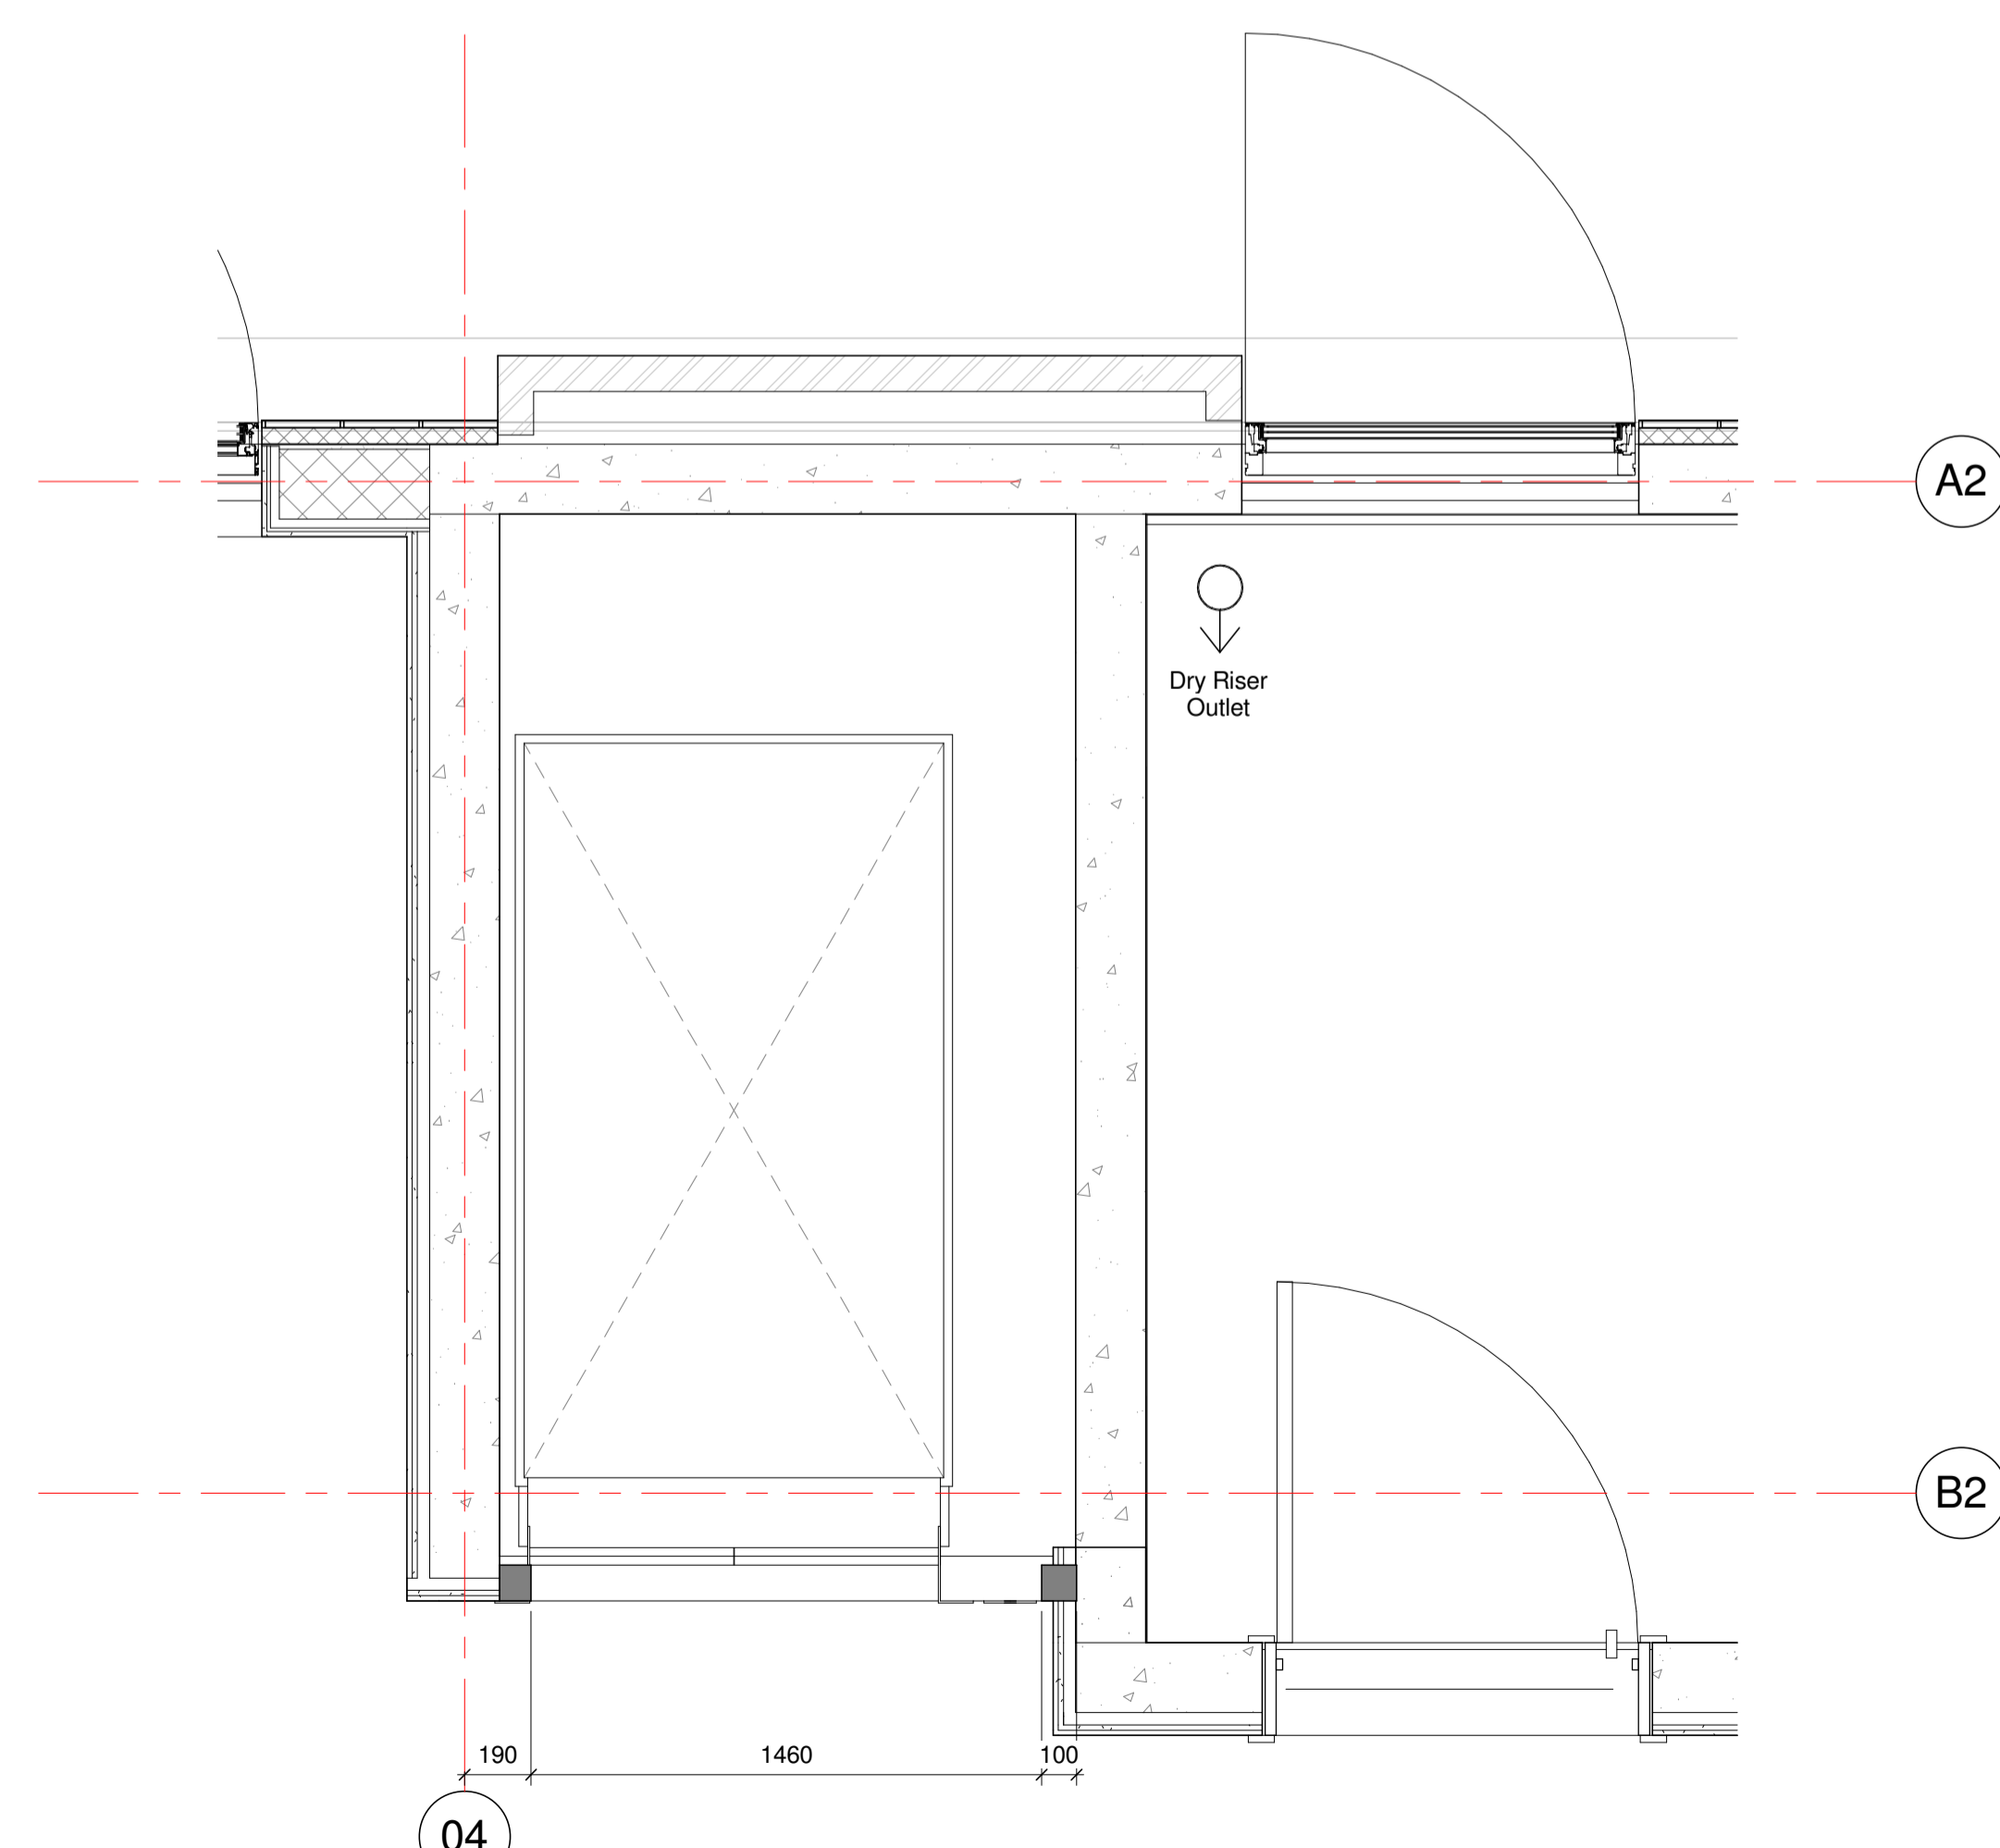

3 A2 Lift Shaft Fifth Floor
 1 : 20

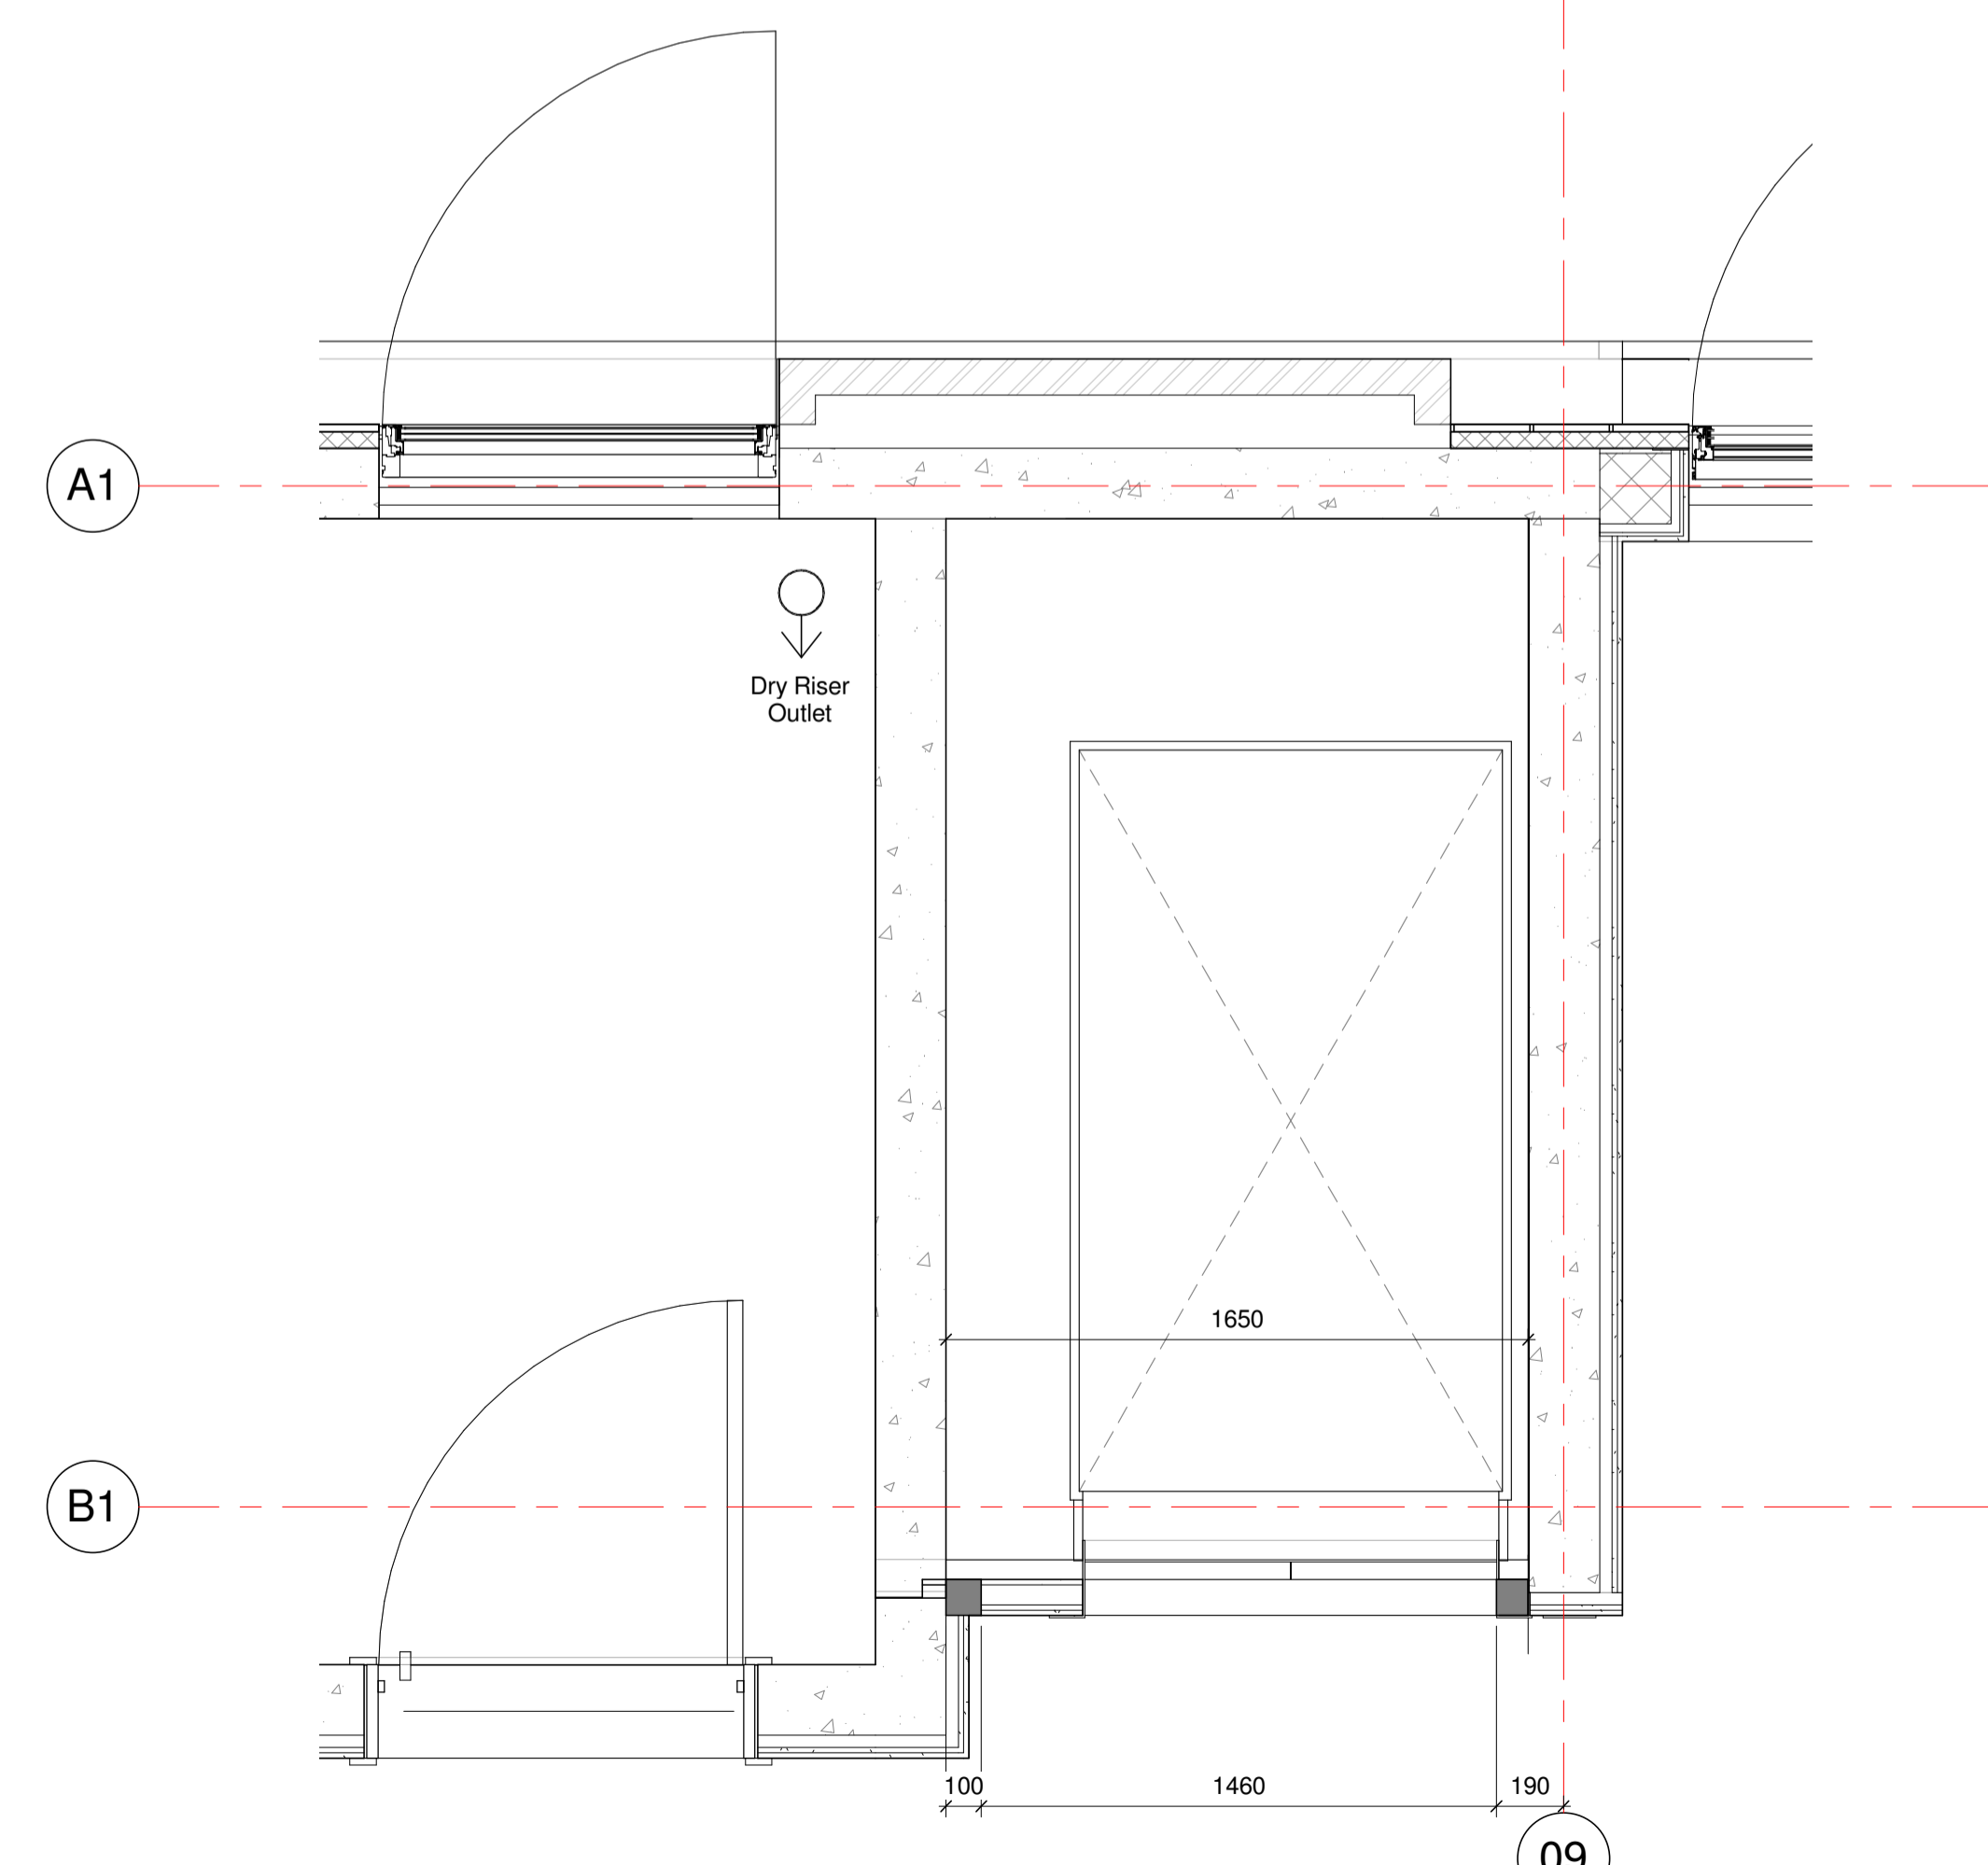


4 A1 Lift Shaft Sixth Floor
 1 : 20

| Rev | Date | Description | IC | RW |
|-----|----------|-----------------------------|----|----|
| 2 | 31.01.18 | LAST ISSUE FOR CONSTRUCTION | NA | RW |
| 1 | 28.03.17 | First Issue | NA | RW |

Revision Schedule

LAST ISSUE FOR CONSTRUCTION

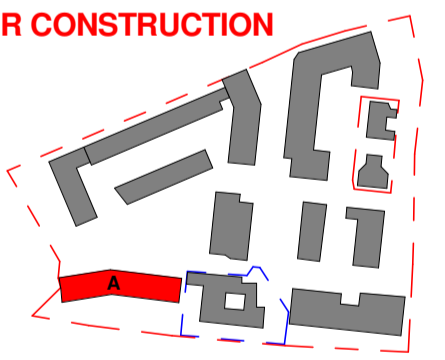

LONDON: 020 7403 2888 WWW.ARCHTYPE.CO.UK HEREFORD: 01961 542 111

Client: Hill Partnership Ltd for Camden Council
 Project: Agar Grove Block A

Drawing Title: Lift Shaft Openings

Project Originator Type Role Phase Block Unit Unique ID
 T14011 - ART - DR - A - 1a A 00 - DD-301

Status: Code Suitability Description
 A Issued for Construction

Revision: Code Revision Description
 Z2 Revision description as above

Scale: 1 : 20 @ A1 Date: 28 Mar 17

Drawn by: NA Checked by: RW

Internal Project Ref: 8090 Model Ref: AG-RAC2015-A-A