




SECTION A-A

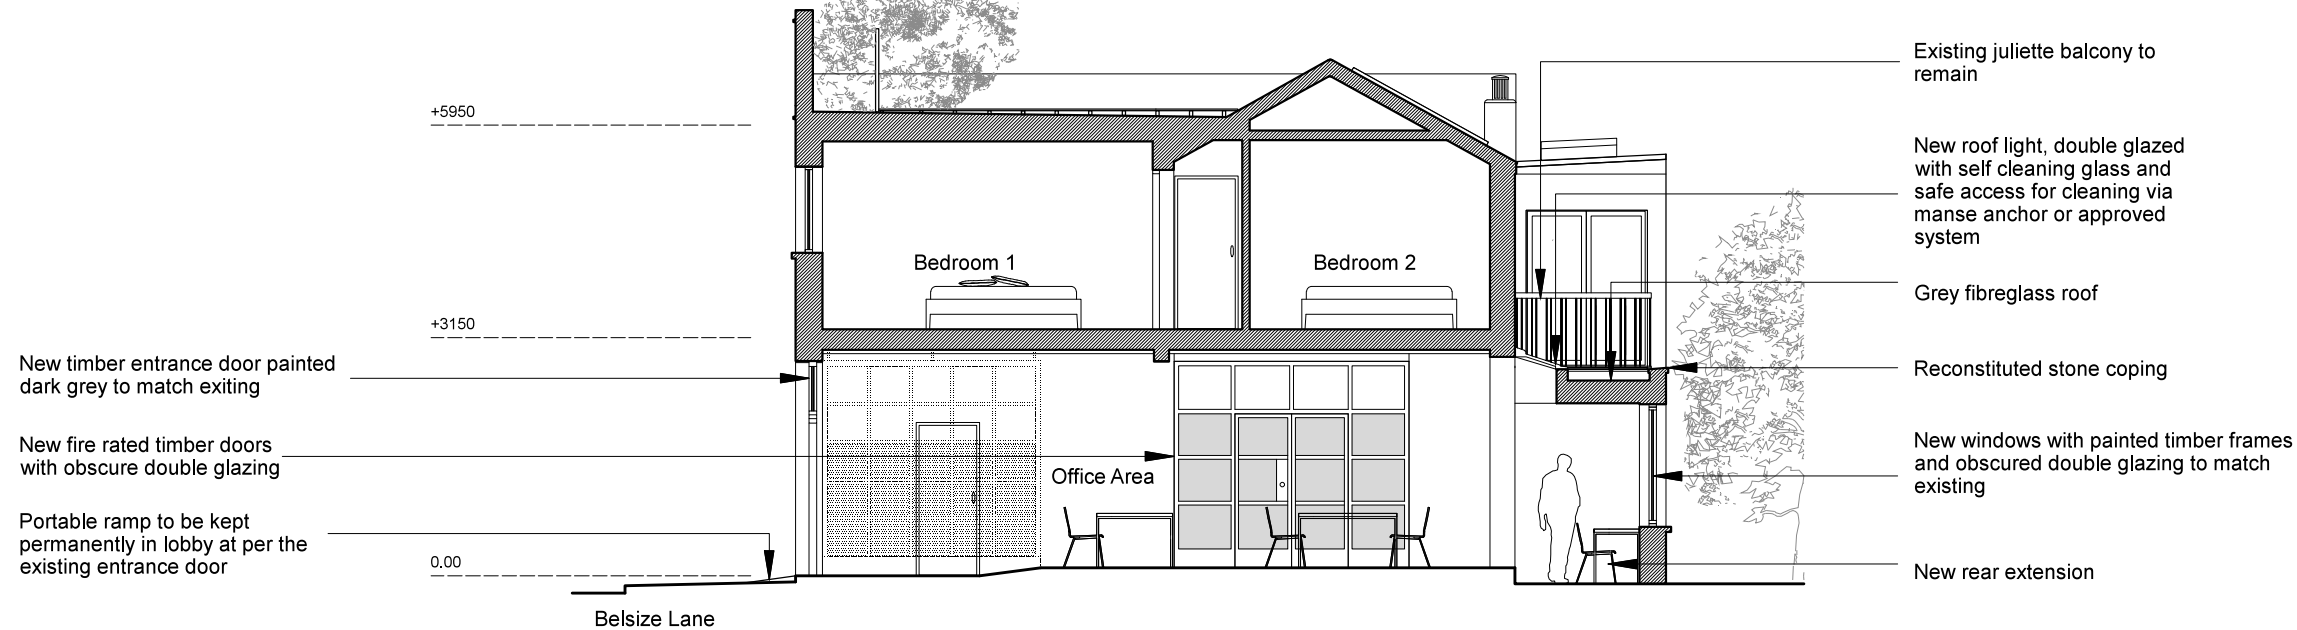

SECTION B-B

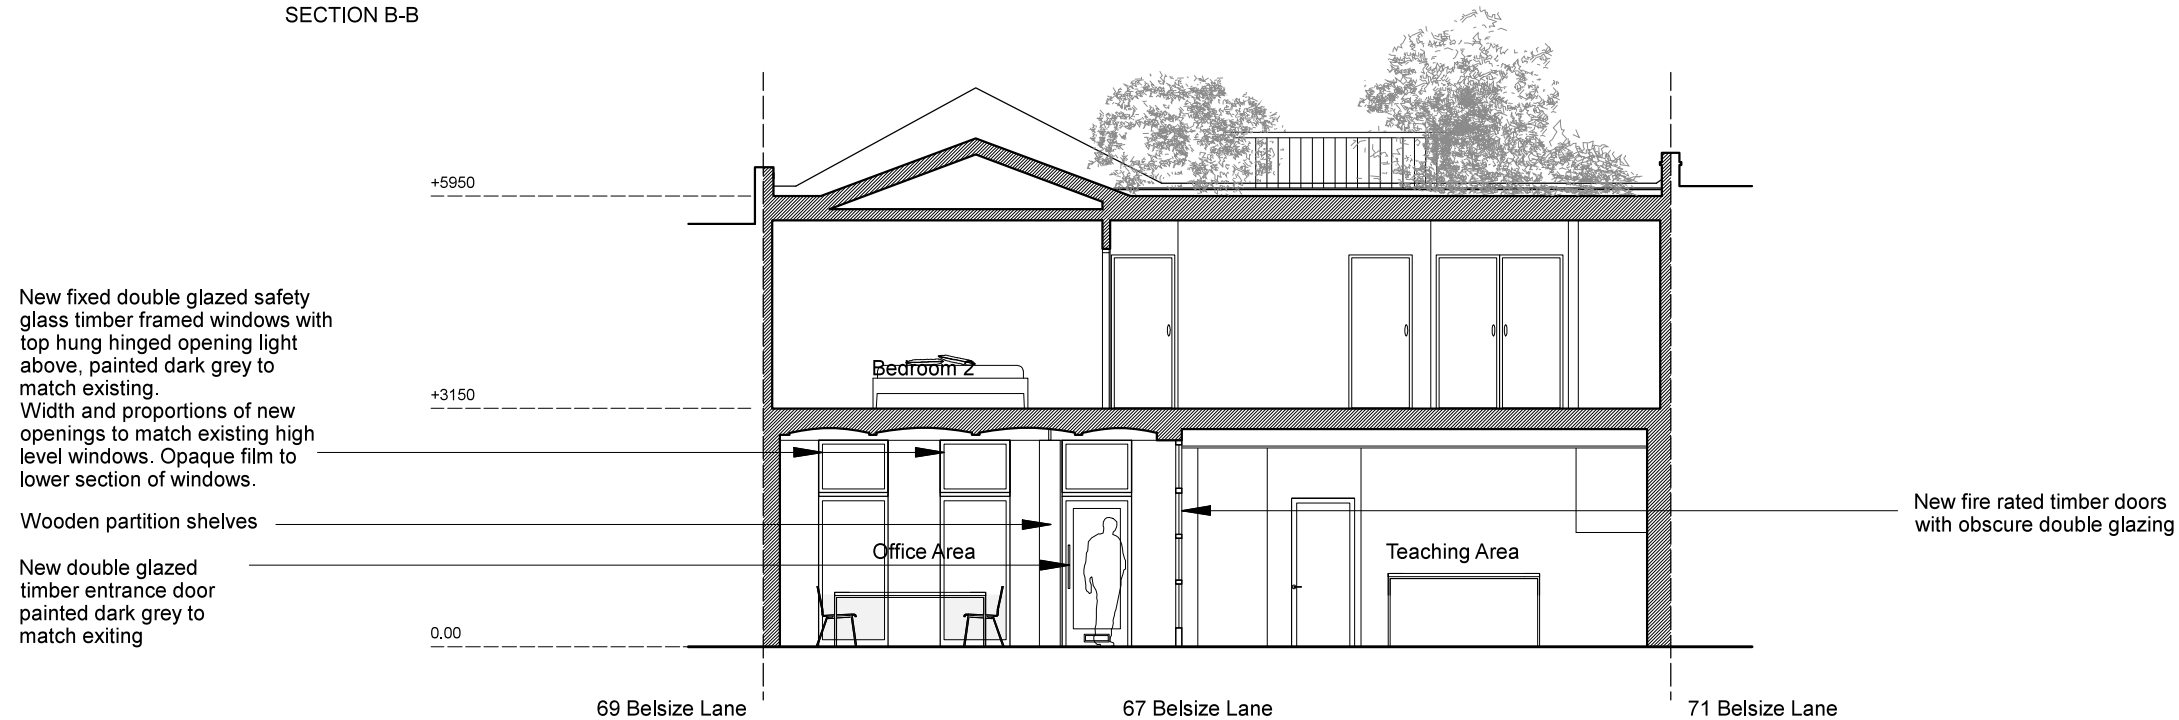

SECTION C-C

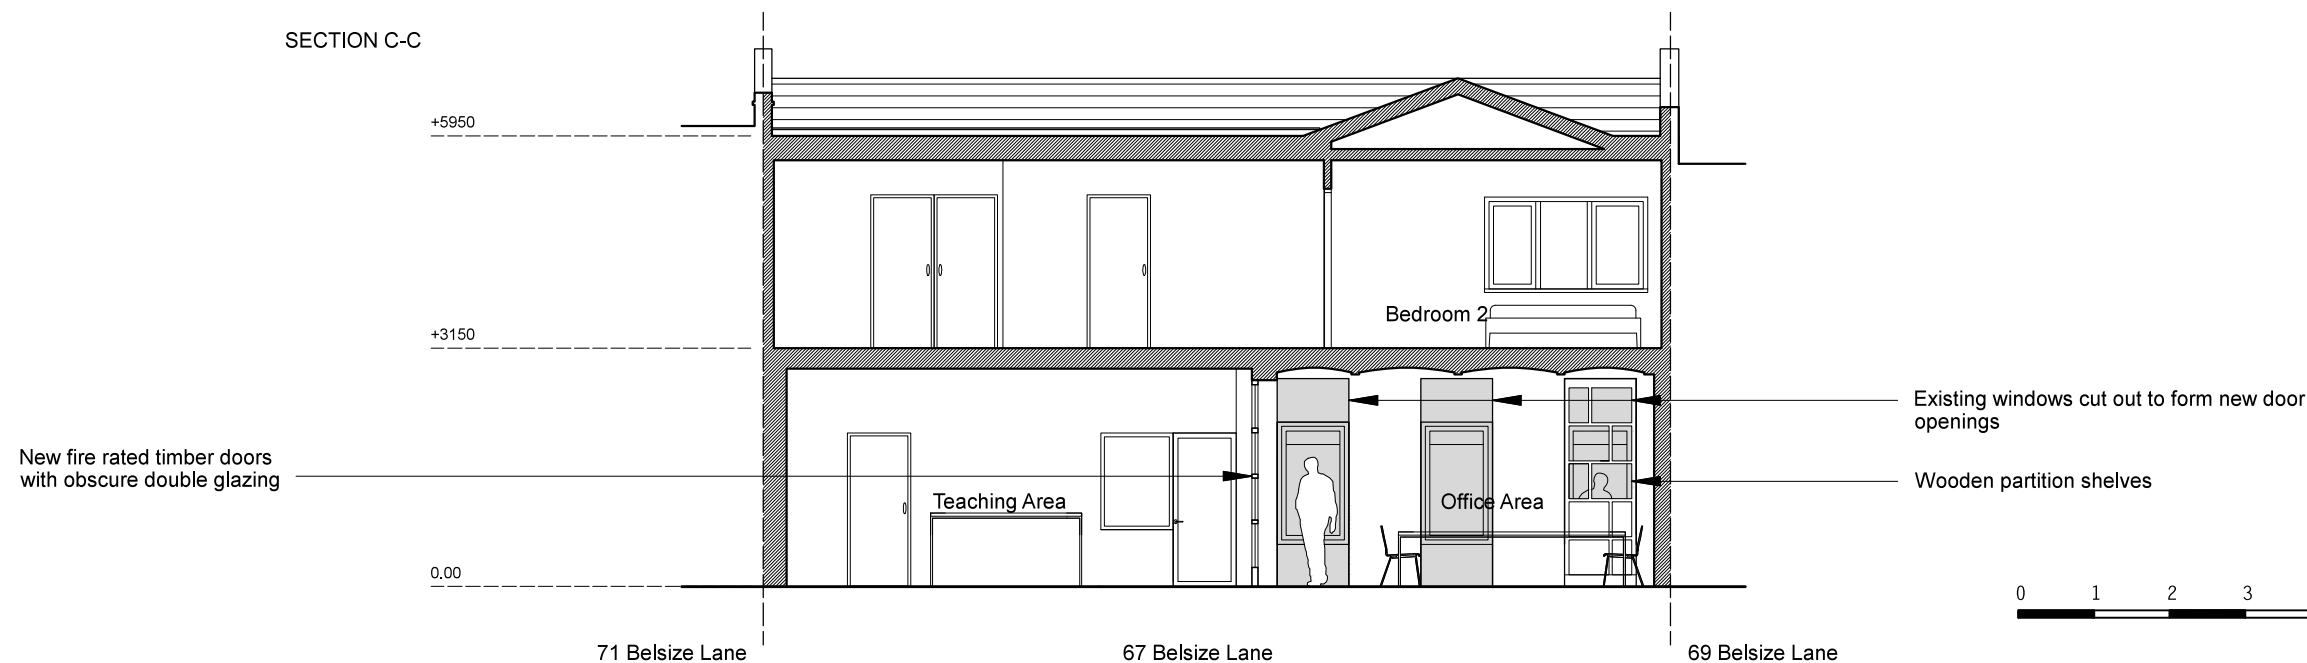

NOTES

DO NOT SCALE FROM THIS DRAWING EXCEPT FOR THE PURPOSES OF PLANNING AND BUILDING REGULATIONS. ALL DIMENSIONS TO BE CHECKED ON SITE.

REVISION: **A**

PROJECT TITLE

67 BELSIZE LANE

AURAA
STUDIO

www.auraa.studio
info@auraa.studio

1A Chalk Farm Parade
London NW3 2BN

TITLE

SECTIONS A-A, B-B AND C-C
AS PROPOSED

DATE

29.11.2017

SCALE

1/100 @ A3

DRAWN

LC / RL

STATUS

INFORMATION

DRG No

1736_PA_200

REV: **A**