


NOTES

THIS DRAWING REPRESENTS THE BRITISH LIBRARY ENGINEERING SERVICES CURRENT UNDERSTANDING OF THE BUILDING FUNCTION. EVERY REASONABLE EFFORT HAS BEEN MADE TO ENSURE THE ACCURACY OF THIS DRAWING. HOWEVER THE ONUS FALLS UPON THE RECIPIENT TO SATISFY THEMSELVES OF THE DRAWING CONTENTS. PLEASE NOTIFY ENGINEERING SERVICES OF ANY DISCREPANCIES FOUND.  
DRAWING LAST UPDATED:

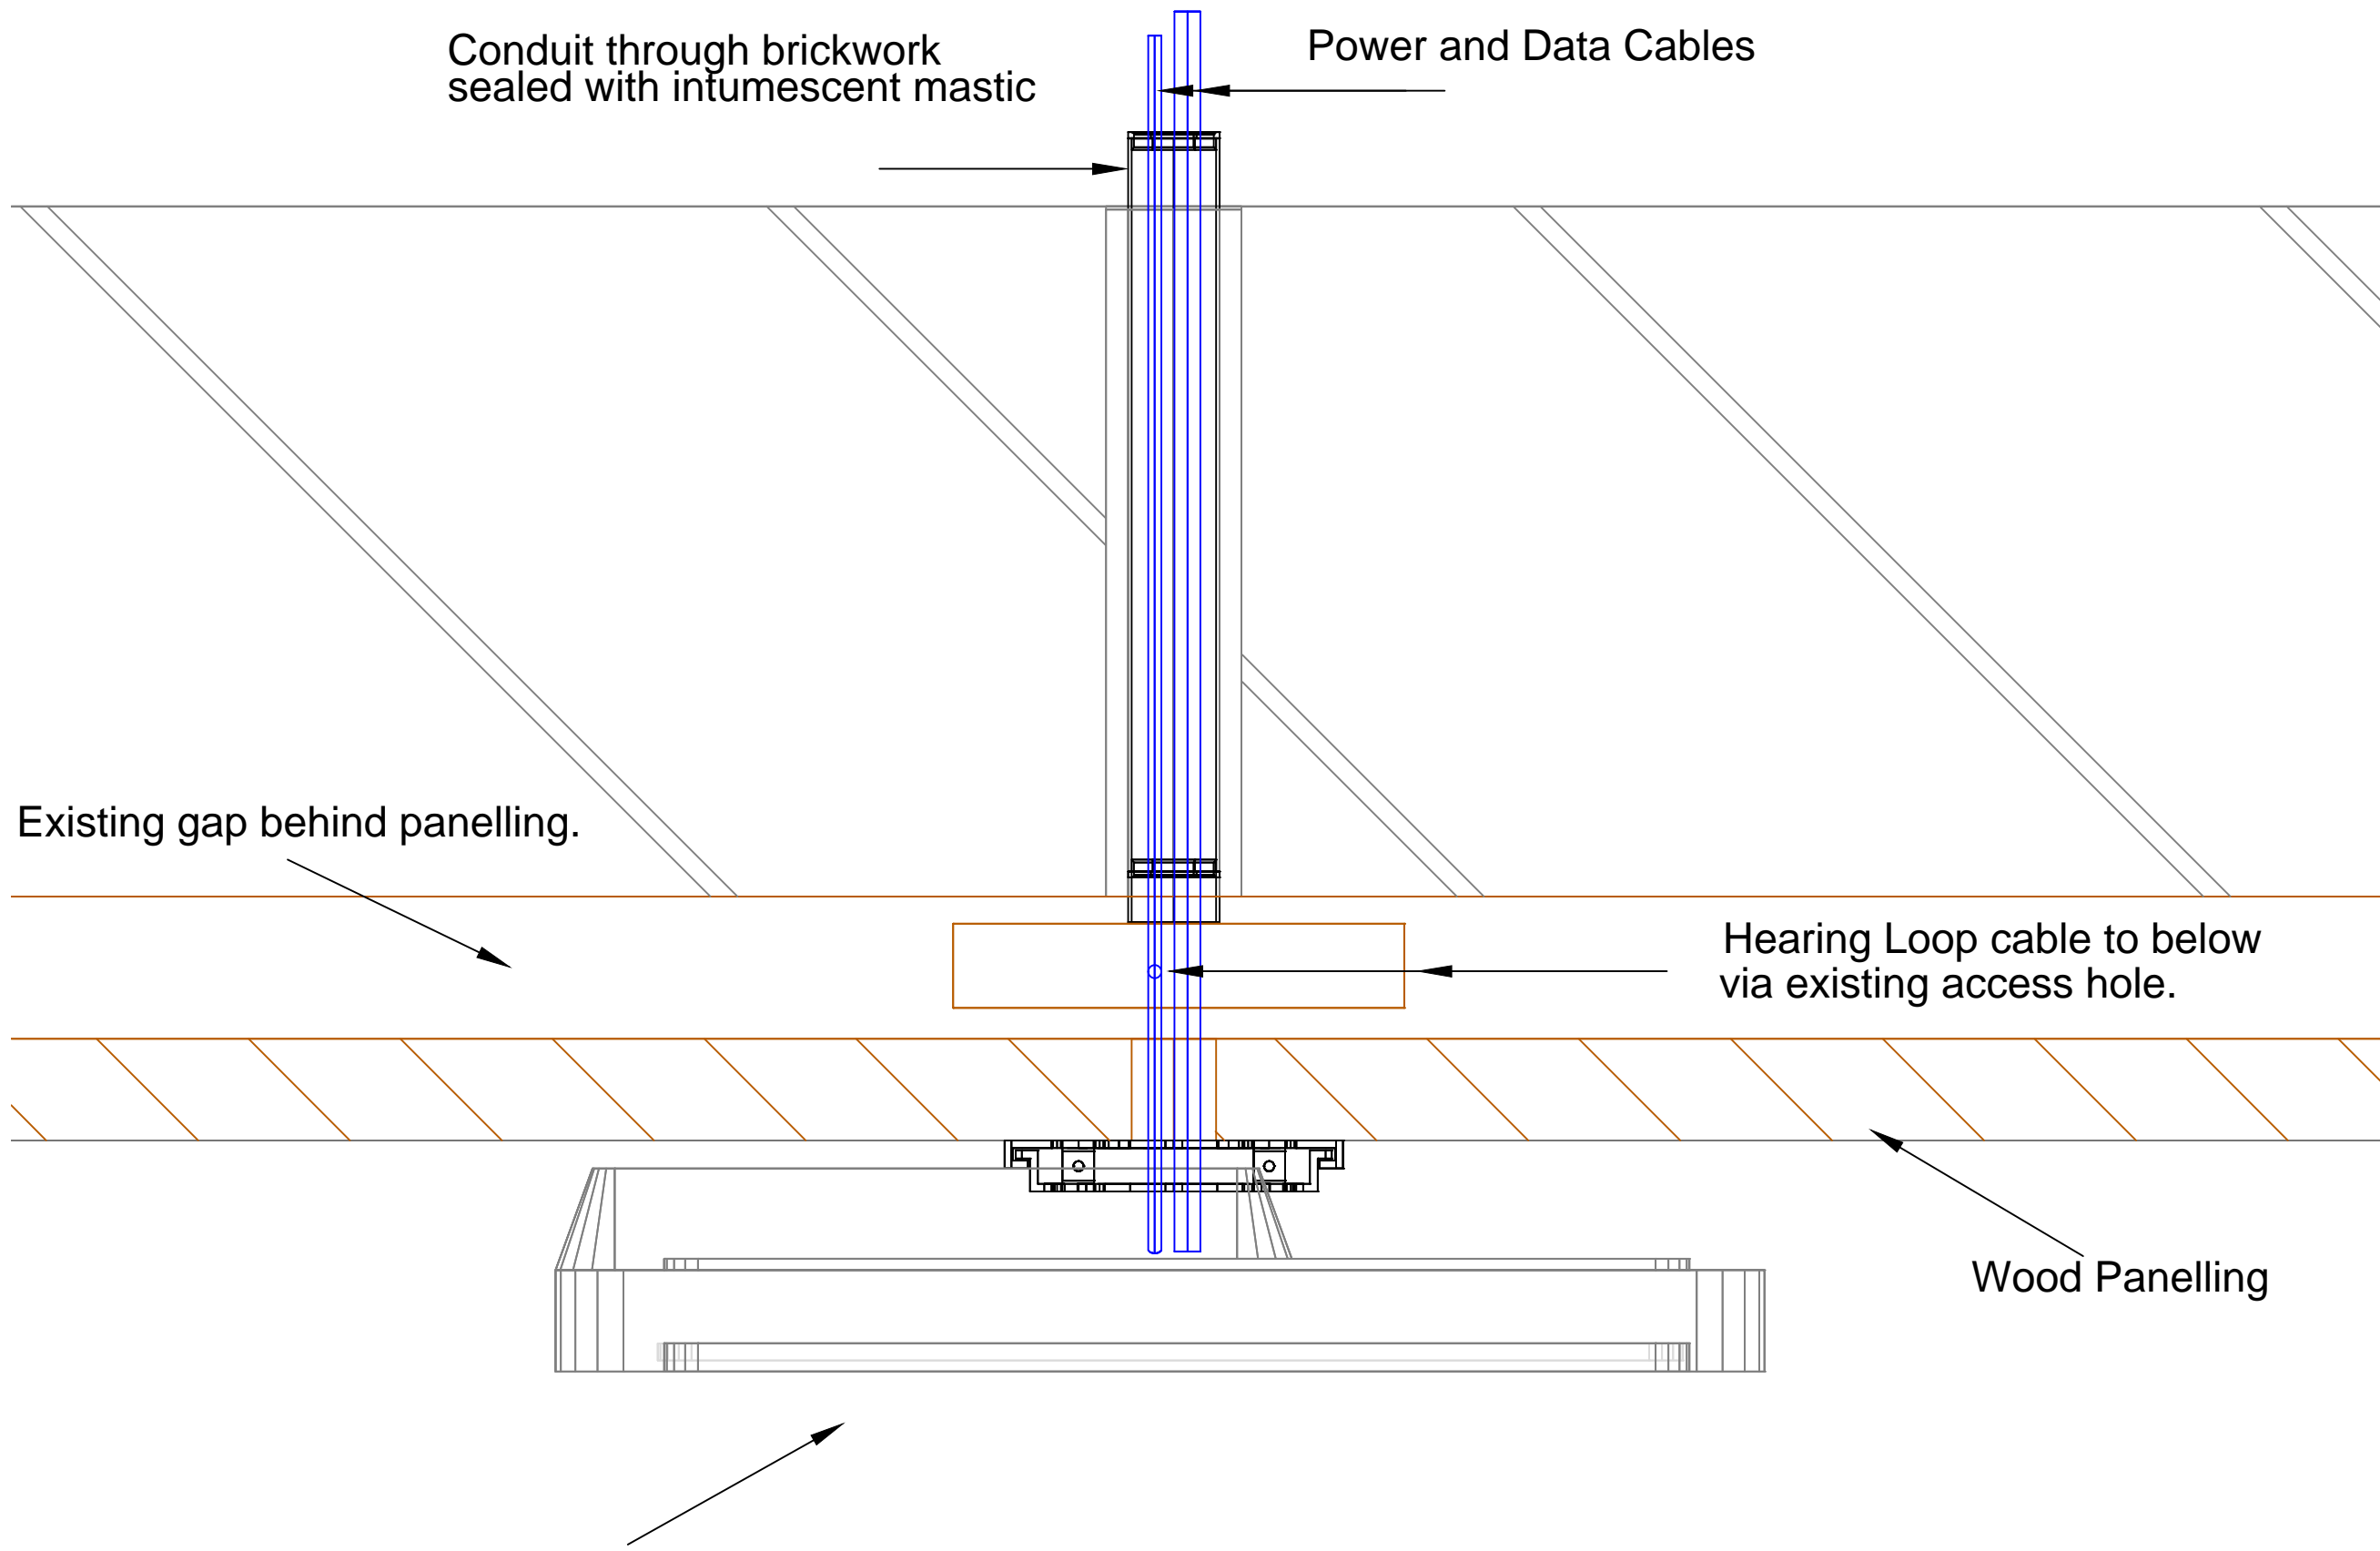

<b>ENGINEERING SERVICES</b>	
PROJECT <b>ST PANCRAS</b>	
PROJECT No. <b>0000</b>	
TITLE <b>TELEPHONE BOOTHS PROPOSED</b>	
STATUS <b>FOR INFORMATION</b>	
SCALE <b>1:2 @ A3</b>	ORIGINAL PAPER SIZE <b>A1</b>
DRAWN BY <b>CAD Services</b>	DATE <b>02/02/2018</b>
CHECKED BY	DATE
CAD REFERENCE <b>200lgd11.dwg</b>	REVISION <b>C</b>
DRAWING No. <b>BL/0000/200/00/A1/02</b>	

Monitor mounted on VESA bracket

PLAN SECTION Scale 1:2 @ A3