



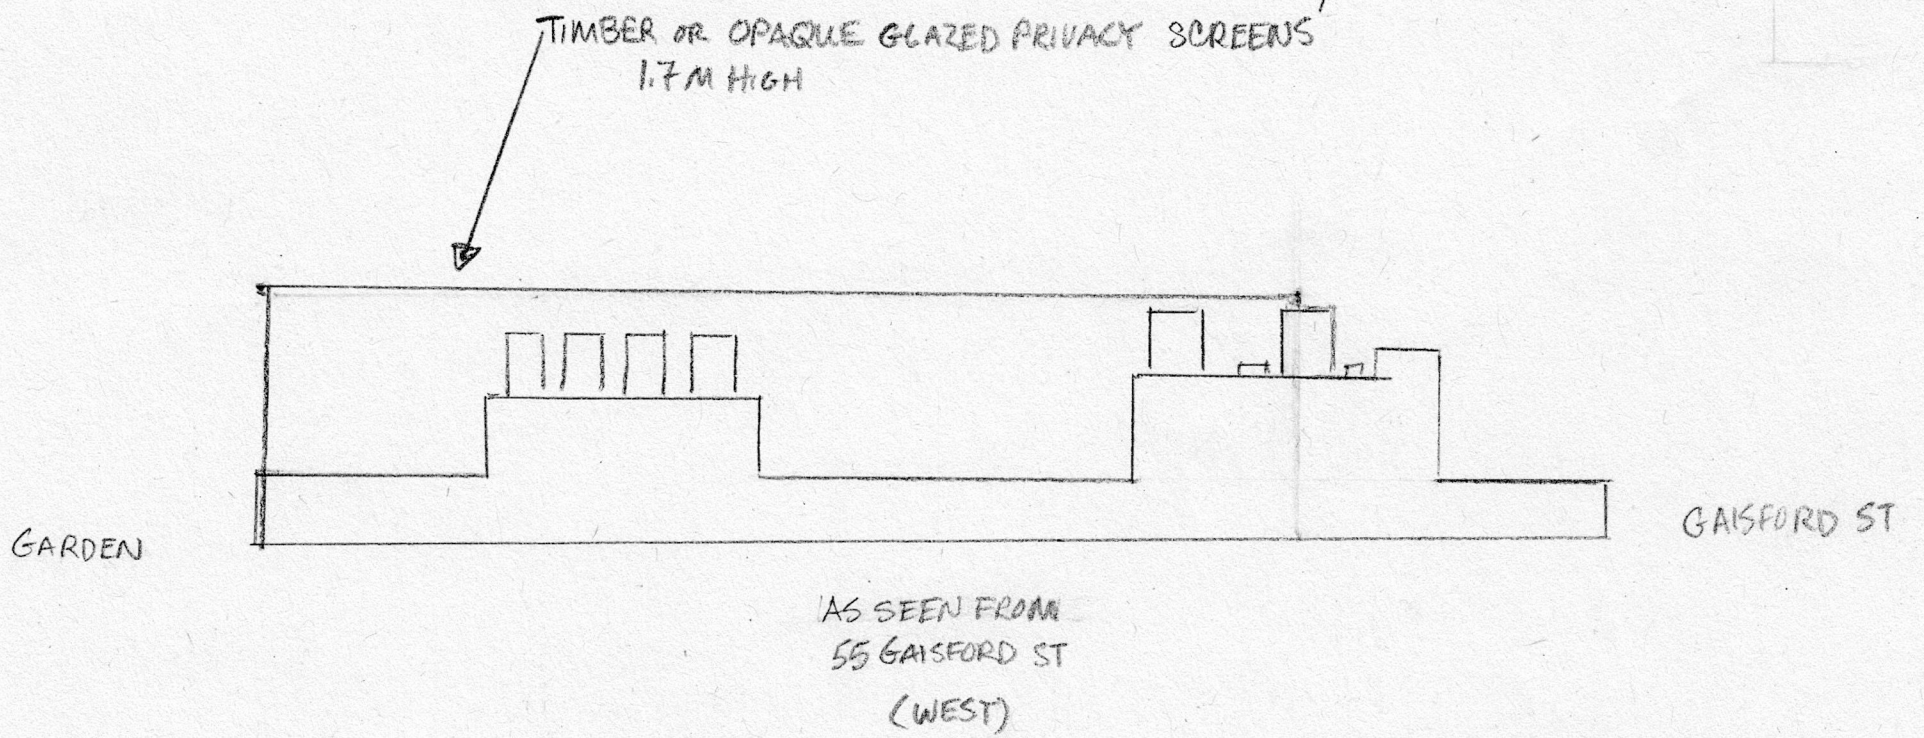

SCALE 1:100 @ A3

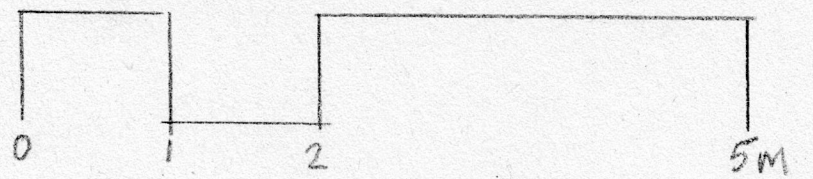

PROPOSED ROOF ELEVATION - SIDES
53B GAISFORD ST NWS 2EB