
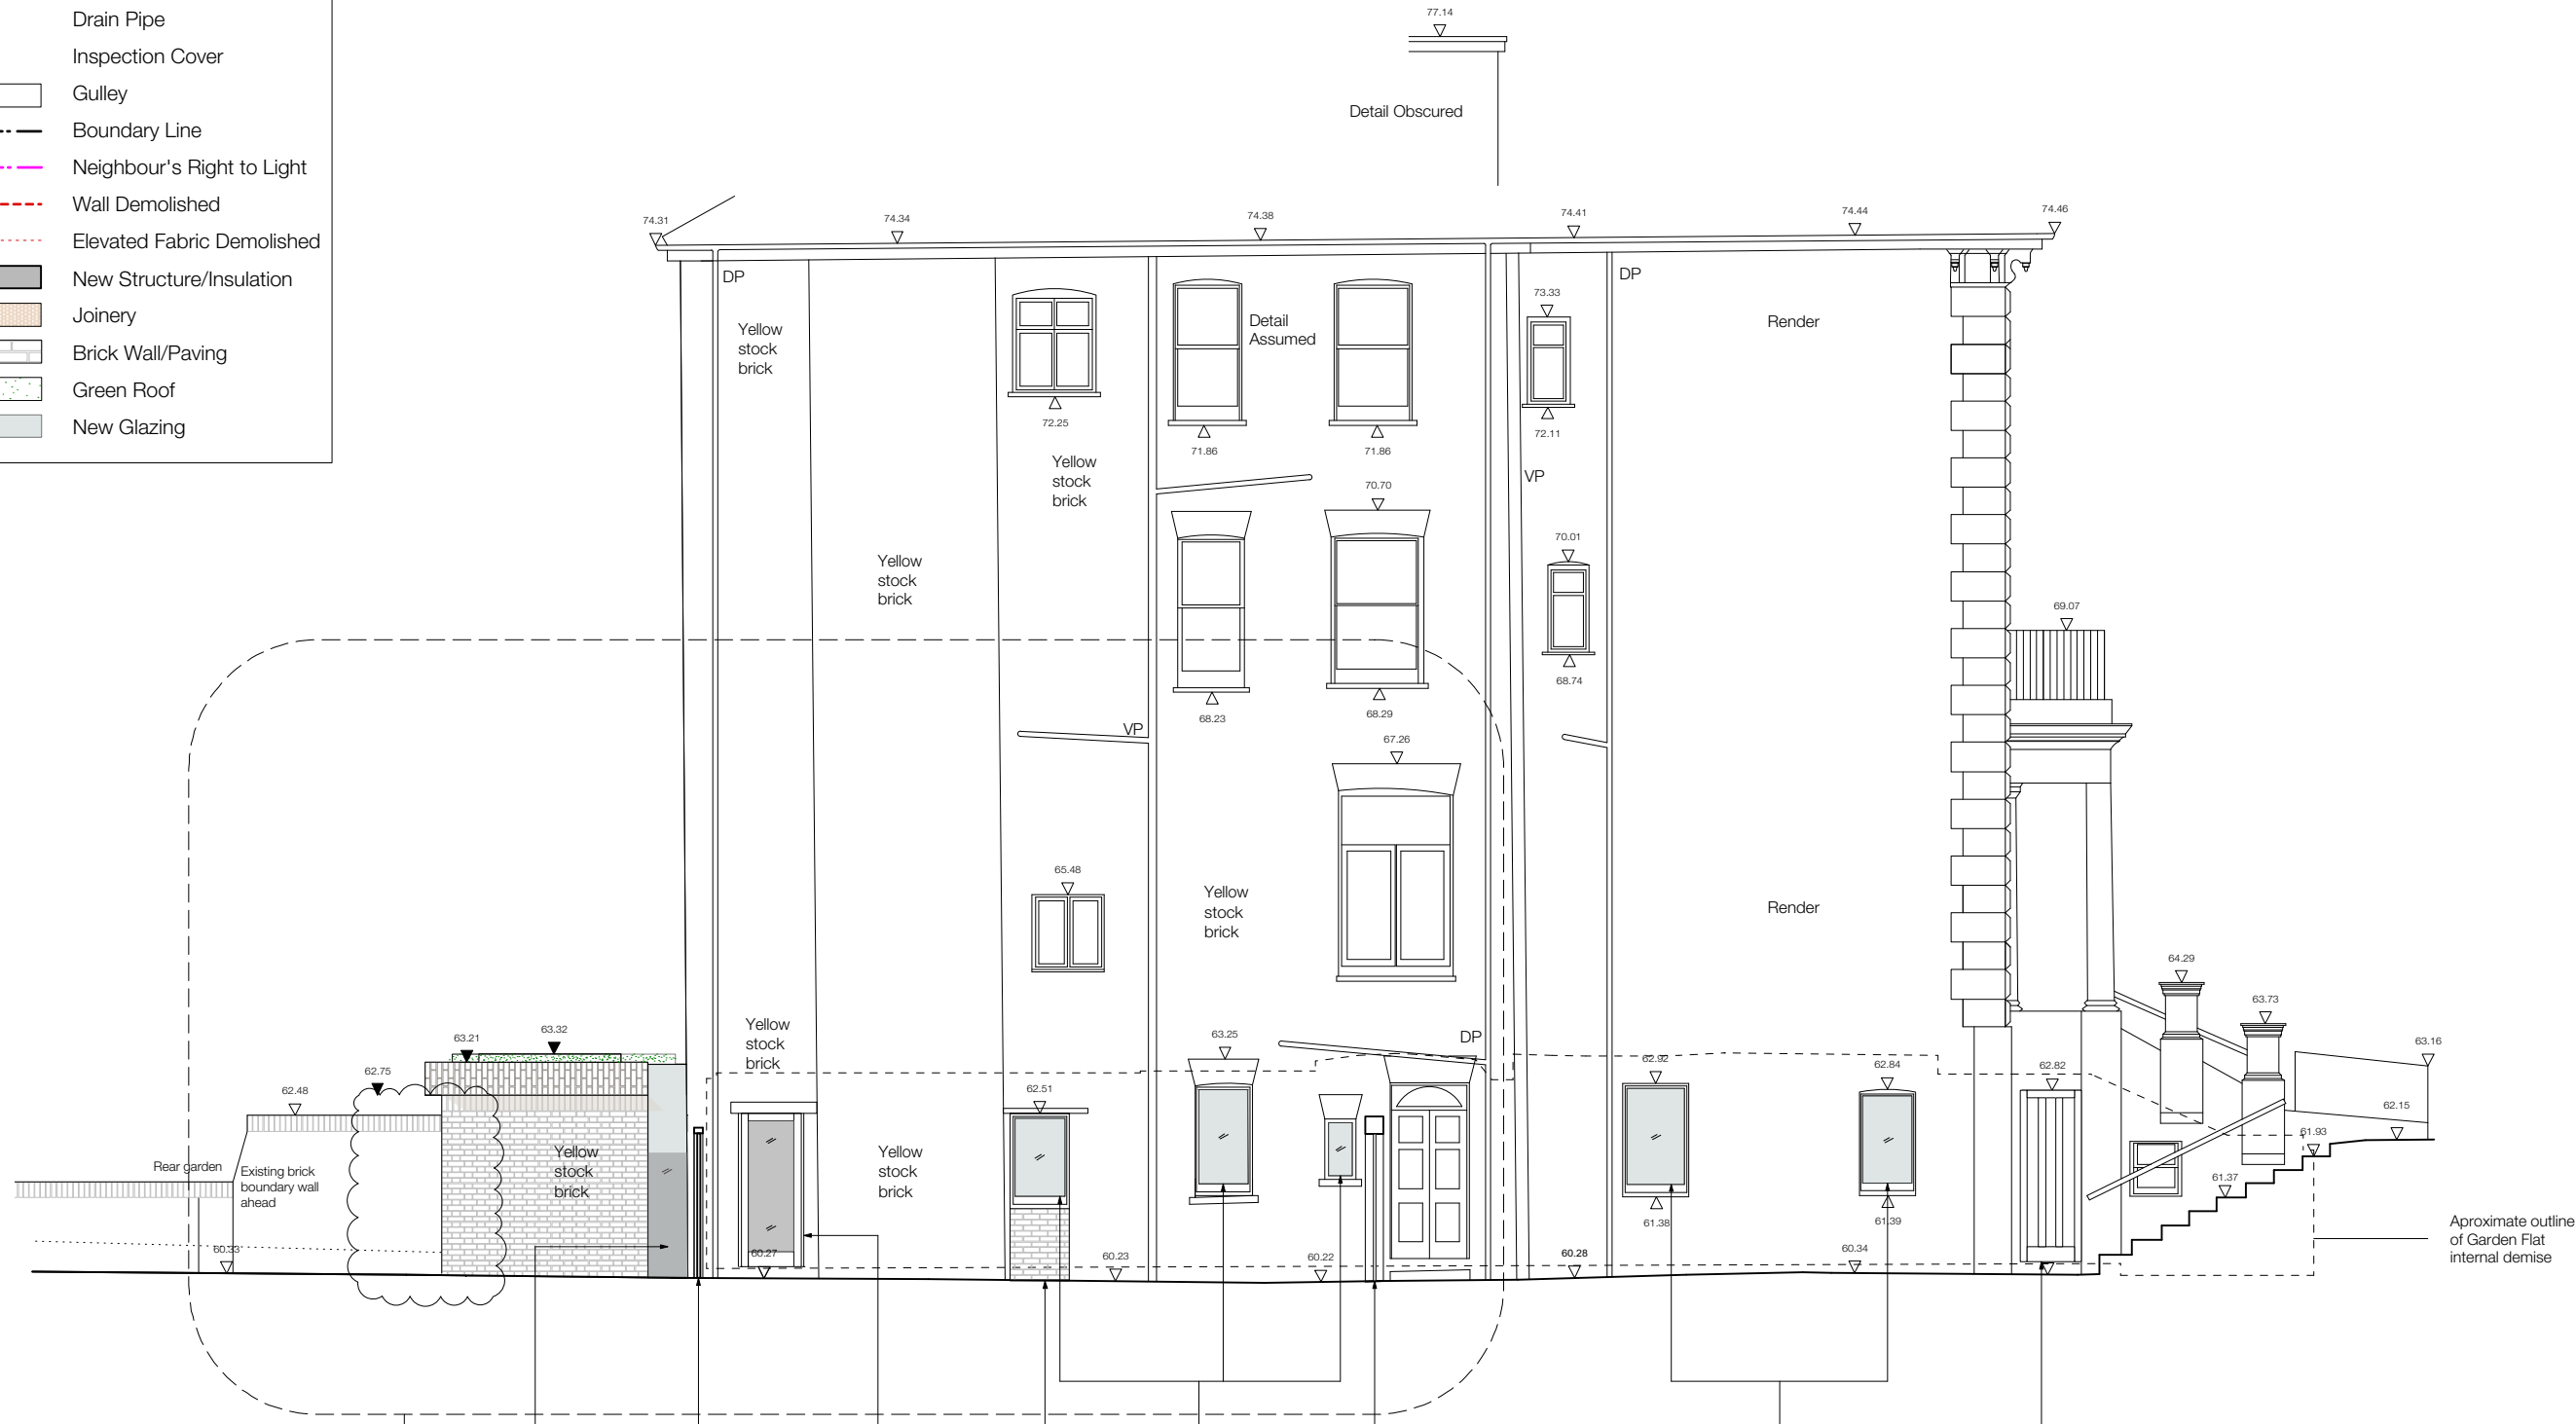


KEY:

- ▽ Level
- △ Underside Level
- ▼ Proposed Level
- CHT 110.83 Cill Level
- LHT 112.98 Lintel Level
- 150 Door Width
- 2.02 Door Height
- DP Drain Pipe
- IC Inspection Cover
- G Gulley
- Boundary Line
- Neighbour's Right to Light
- Wall Demolished
- Elevated Fabric Demolished
- New Structure/Insulation
- Joinery
- Brick Wall/Paving
- Green Roof
- New Glazing

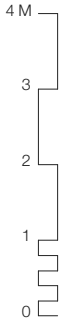

P221

- Glazed slot
- Renewed garden timber gate to match existing
- New fully glazed (sandblasted glass), painted timber door to "secured by design" standards
- Brick infill
- New painted metal composite windows to "secured by design" standards
- Renewed gate. Existing brickwork retained, metal infill replaced with timber to match the garden gate
- New painted metal composite windows to "secured by design" standards
- New painted timber door