
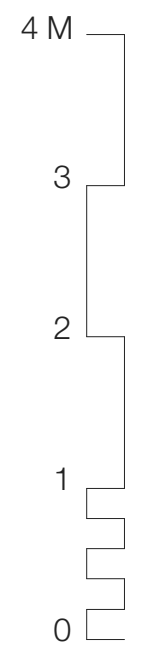


KEY:

▽	Level
△	Underside Level
▼	Proposed Level
CHT 110.83	Cill Level
LHT 112.98	Lintel Level
150	Door Width
2.02	Door Height
DP	Drain Pipe
IC	Inspection Cover
G	Gully
---	Boundary Line
---	Neighbour's Right to Light
---	Wall Demolished
---	Elevated Fabric Demolished
█	New Structure/Insulation
█	Joinery
█	Brick Wall/Paving
█	Green Roof
█	New Glazing

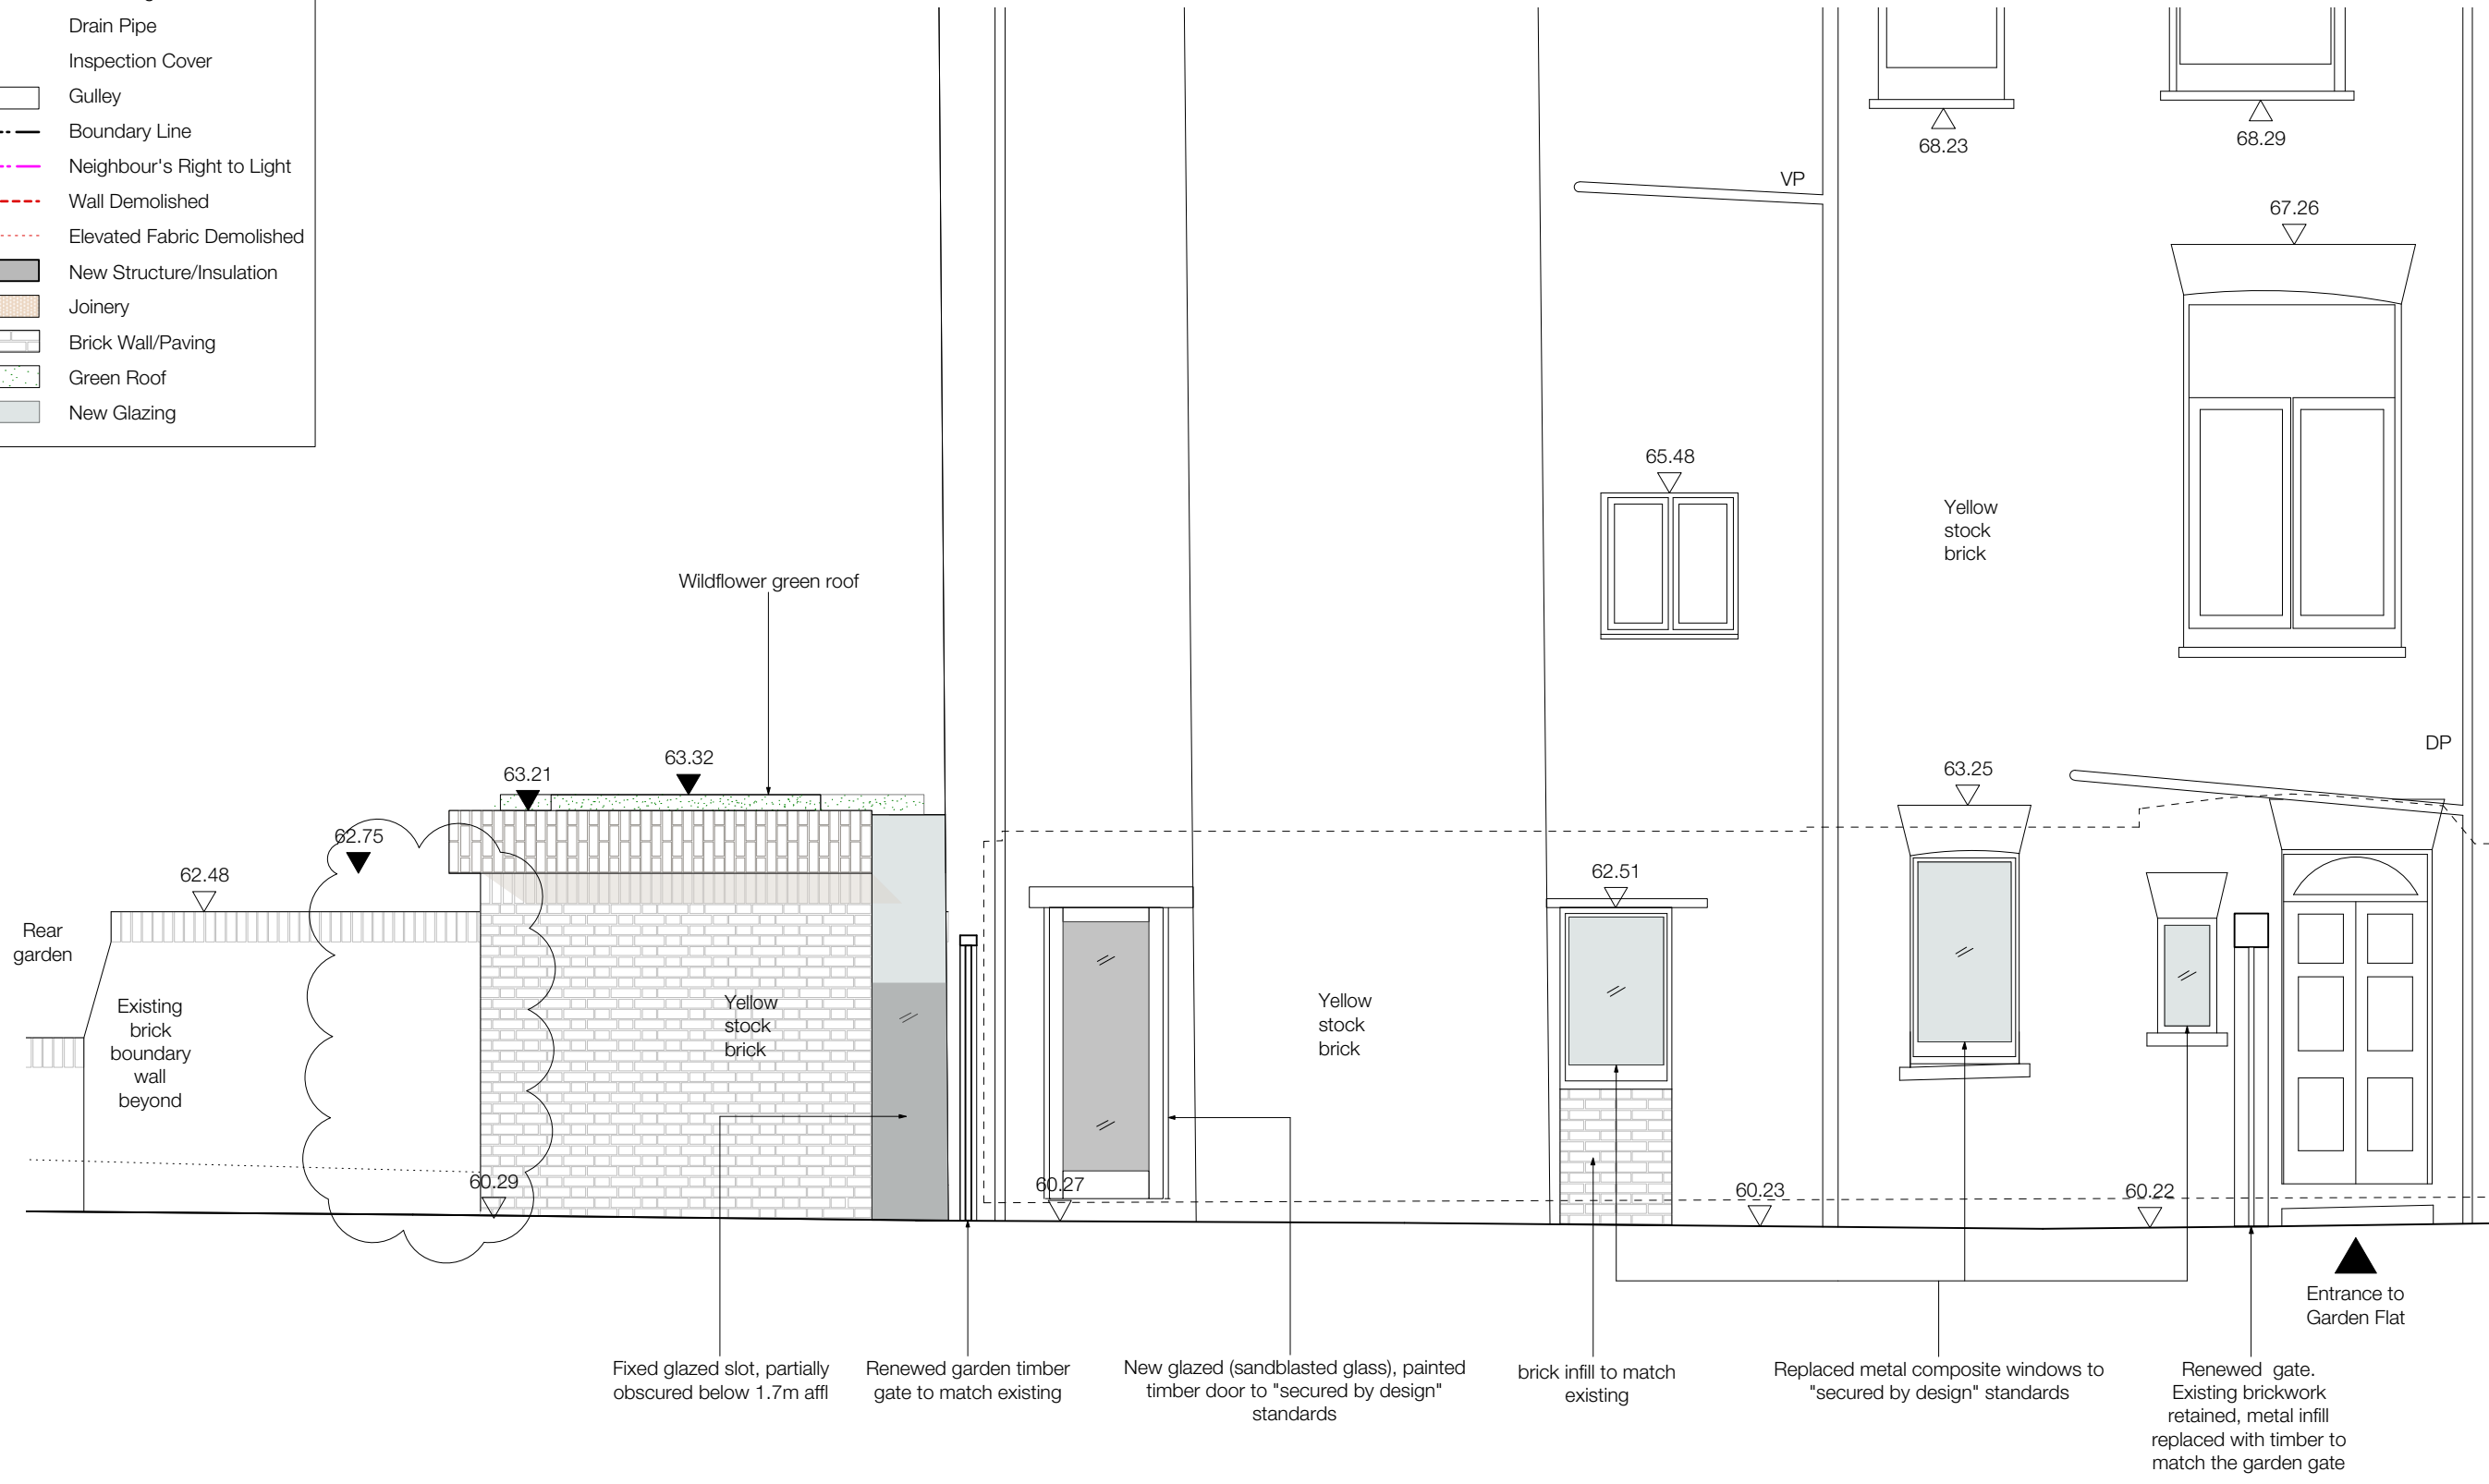

SANYA POLESCUK ARCHITECTS
 8a BELSIZE COURT GARAGES LONDON NW3 5AJ
 T:0207 431 8580 e-mail:enquiries@polestoukarchitects.com

NO: P221 REV: P5
 DATE: 05 February 2018

PAPER: A3

SCALE: 1:50

TITLE: Side / South-East Part-Elevation Rear (proposed)
 PROJECT: Garden Flat, 3 Belsize Park Gardens

SEE E220 FOR COMPLETE SIDE ELEVATION