
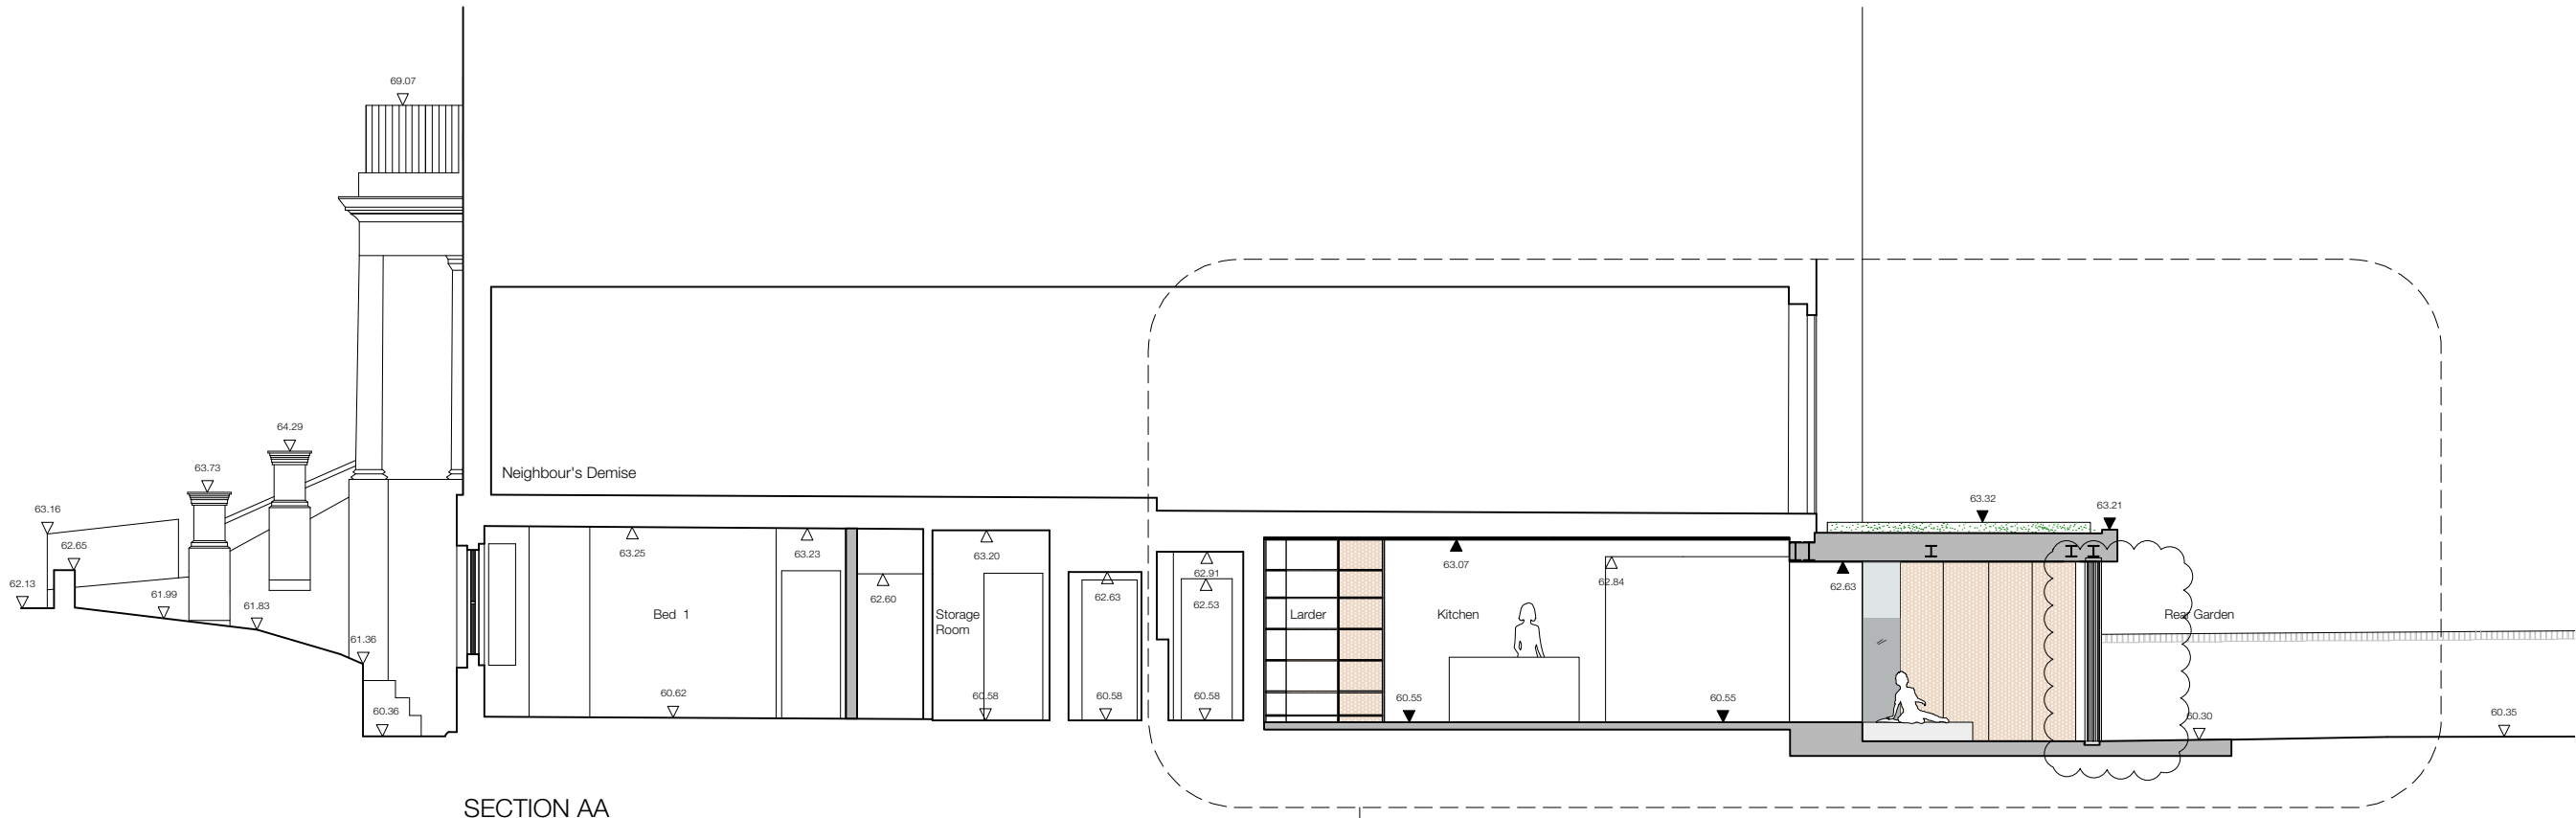


PROPOSED PLAN SCALE 1:250
for details of trees see drawing E010

KEY:	
▽	Level
△	Underside Level
▼	Proposed Level
CHT 110.83	Cill Level
LHT 112.98	Lintel Level
150	Door Width
2.02	Door Height
DP	Drain Pipe
IC	Inspection Cover
G	Gulley
---	Boundary Line
---	Neighbour's Right to Light
---	Wall Demolished
---	Elevated Fabric Demolished
█	New Structure/Insulation
█	Joinery
█	Brick Wall/Paving
█	Green Roof
█	New Glazing

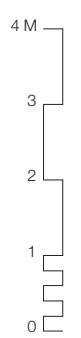

SECTION AA

P301