


- KEY:**
- ▽ Level
 - △ Underside Level
 - ▼ Proposed Level
 - CHT 110.83 Cill Level
 - LHT 112.98 Lintel Level
 - 150 Door Width
 - 2.02 Door Height
 - DP Drain Pipe
 - IC Inspection Cover
 - G Gulley
 - Boundary Line
 - Neighbour's Right to Light
 - Wall Demolished
 - Elevated Fabric Demolished
 - New Structure/Insulation
 - Joinery
 - Brick Wall/Paving
 - Green Roof
 - New Glazing

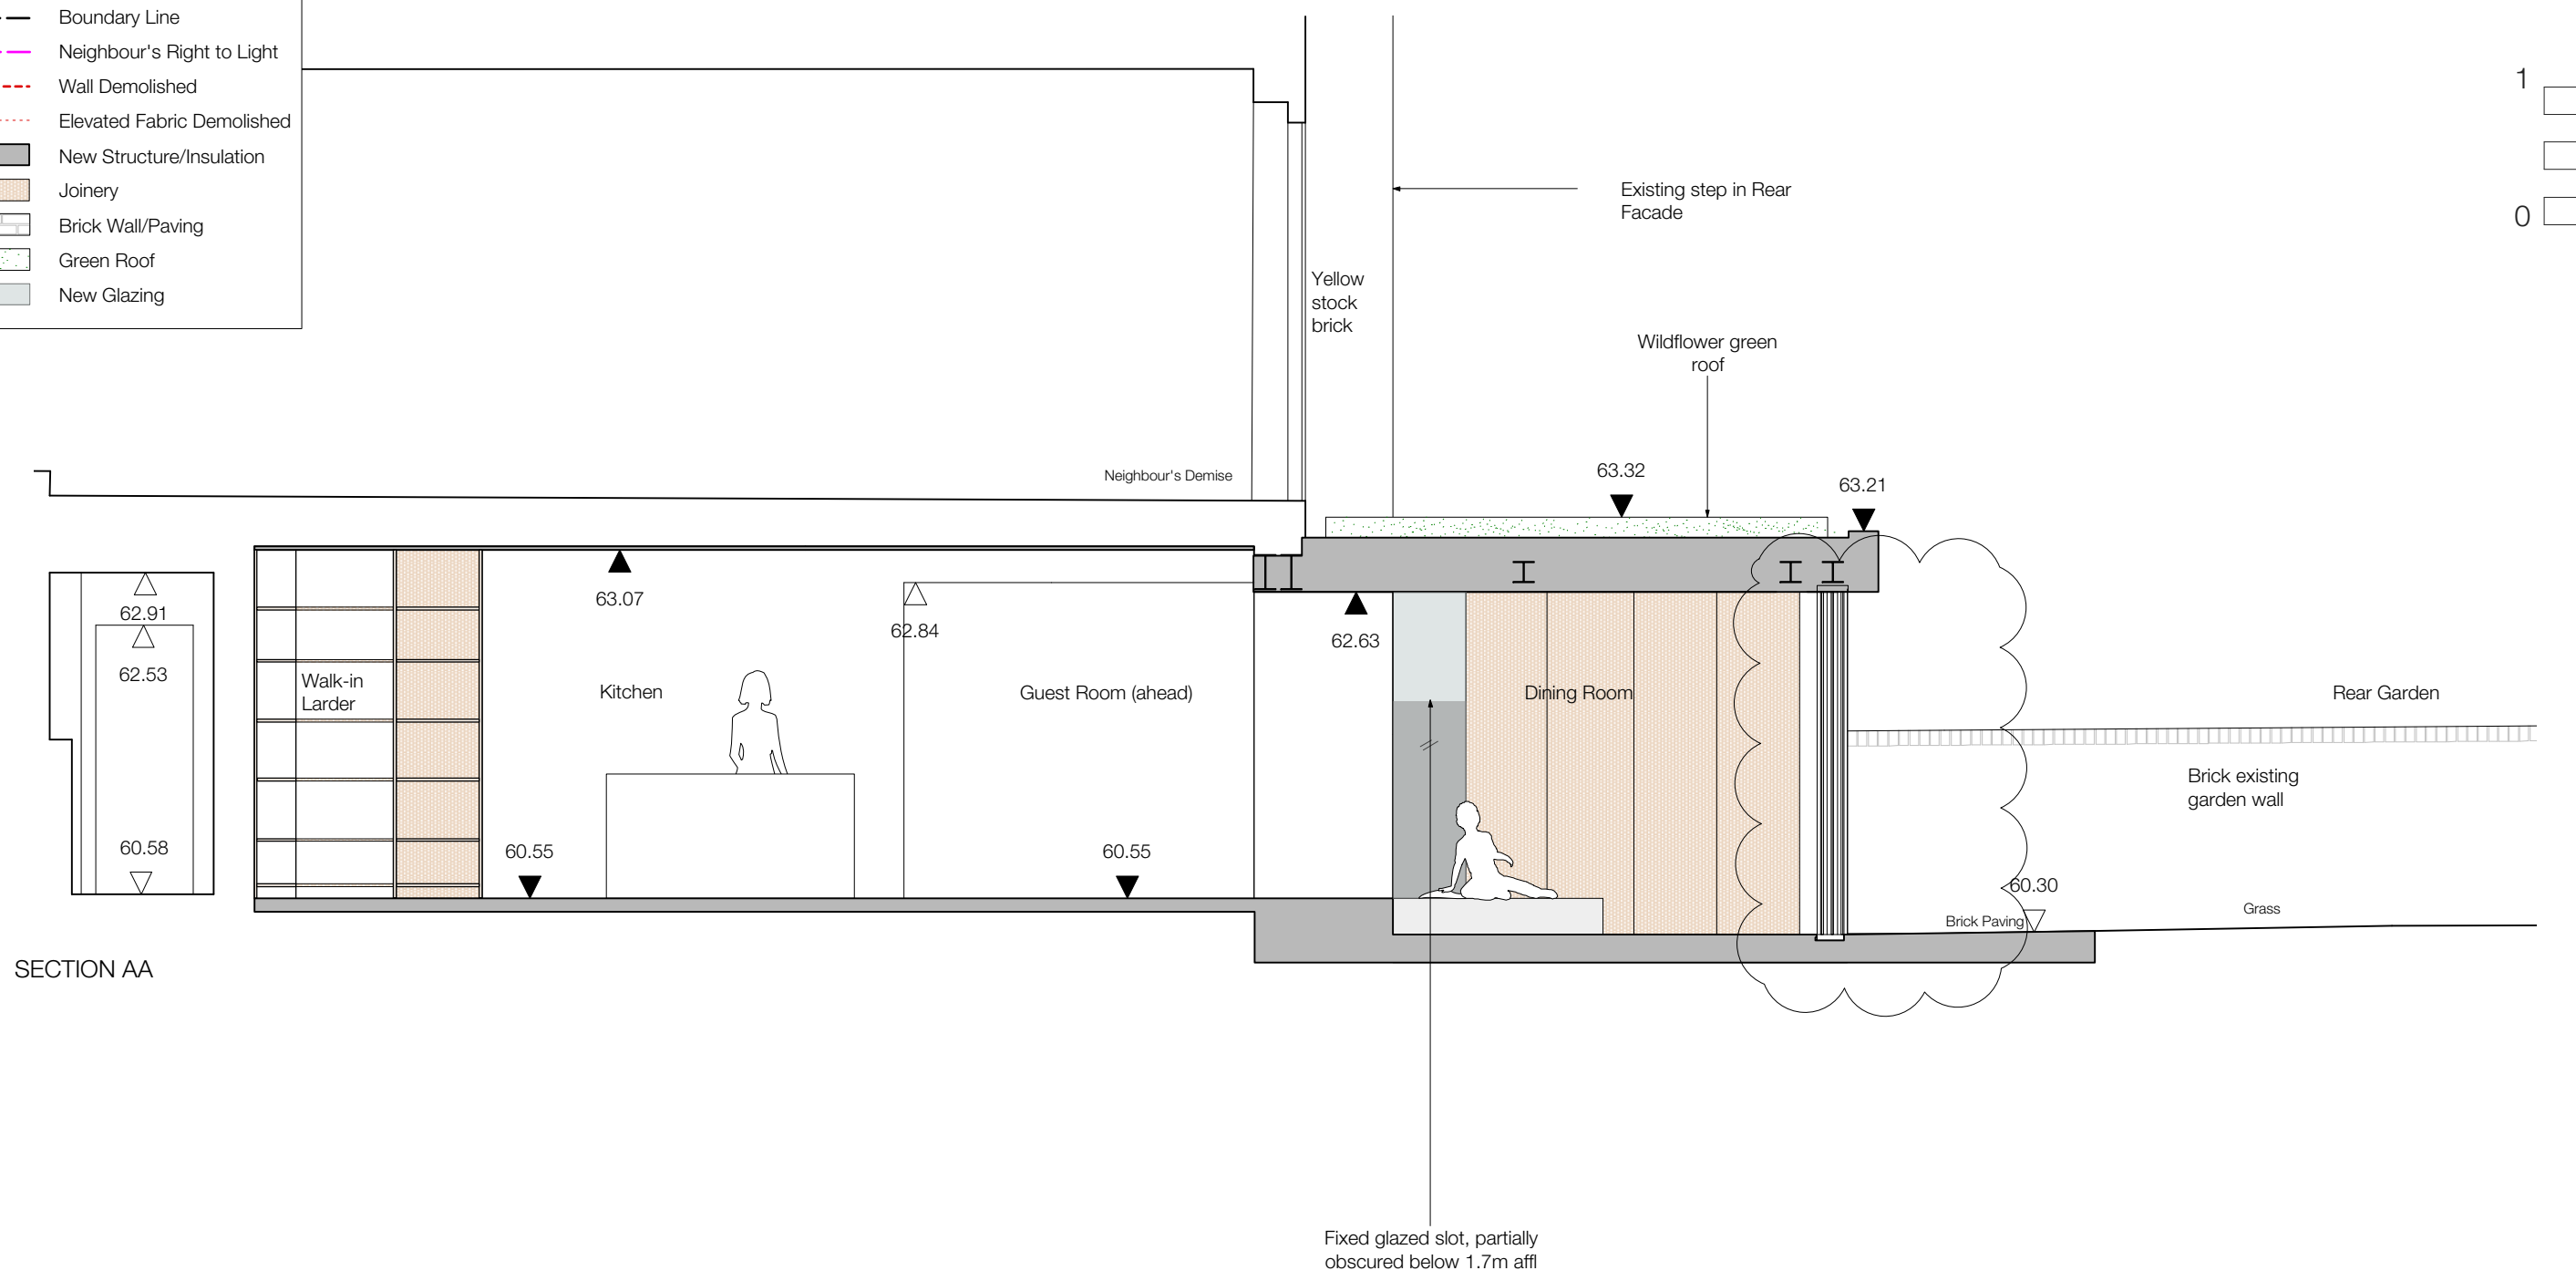

SECTION AA

SANYA POLESCUK ARCHITECTS
 8a BELSIZE COURT GARAGES LONDON NW3 5AJ
 T:0207 431 8580 e-mail:enquiries@polestoukarchitects.com

NO: **P301** REV: **P5**
 DATE: **05 February 2018**

PAPER: **A3**

SCALE: **1:50**

TITLE: **Part-Section AA Rear (proposed)**
 PROJECT: **Garden Flat, 3 Belsize Park Gardens**

SEE P300 FOR COMPLETE SECTION AA