


FOOTPATH

BELSIZE SQUARE

EXISTING PLAN

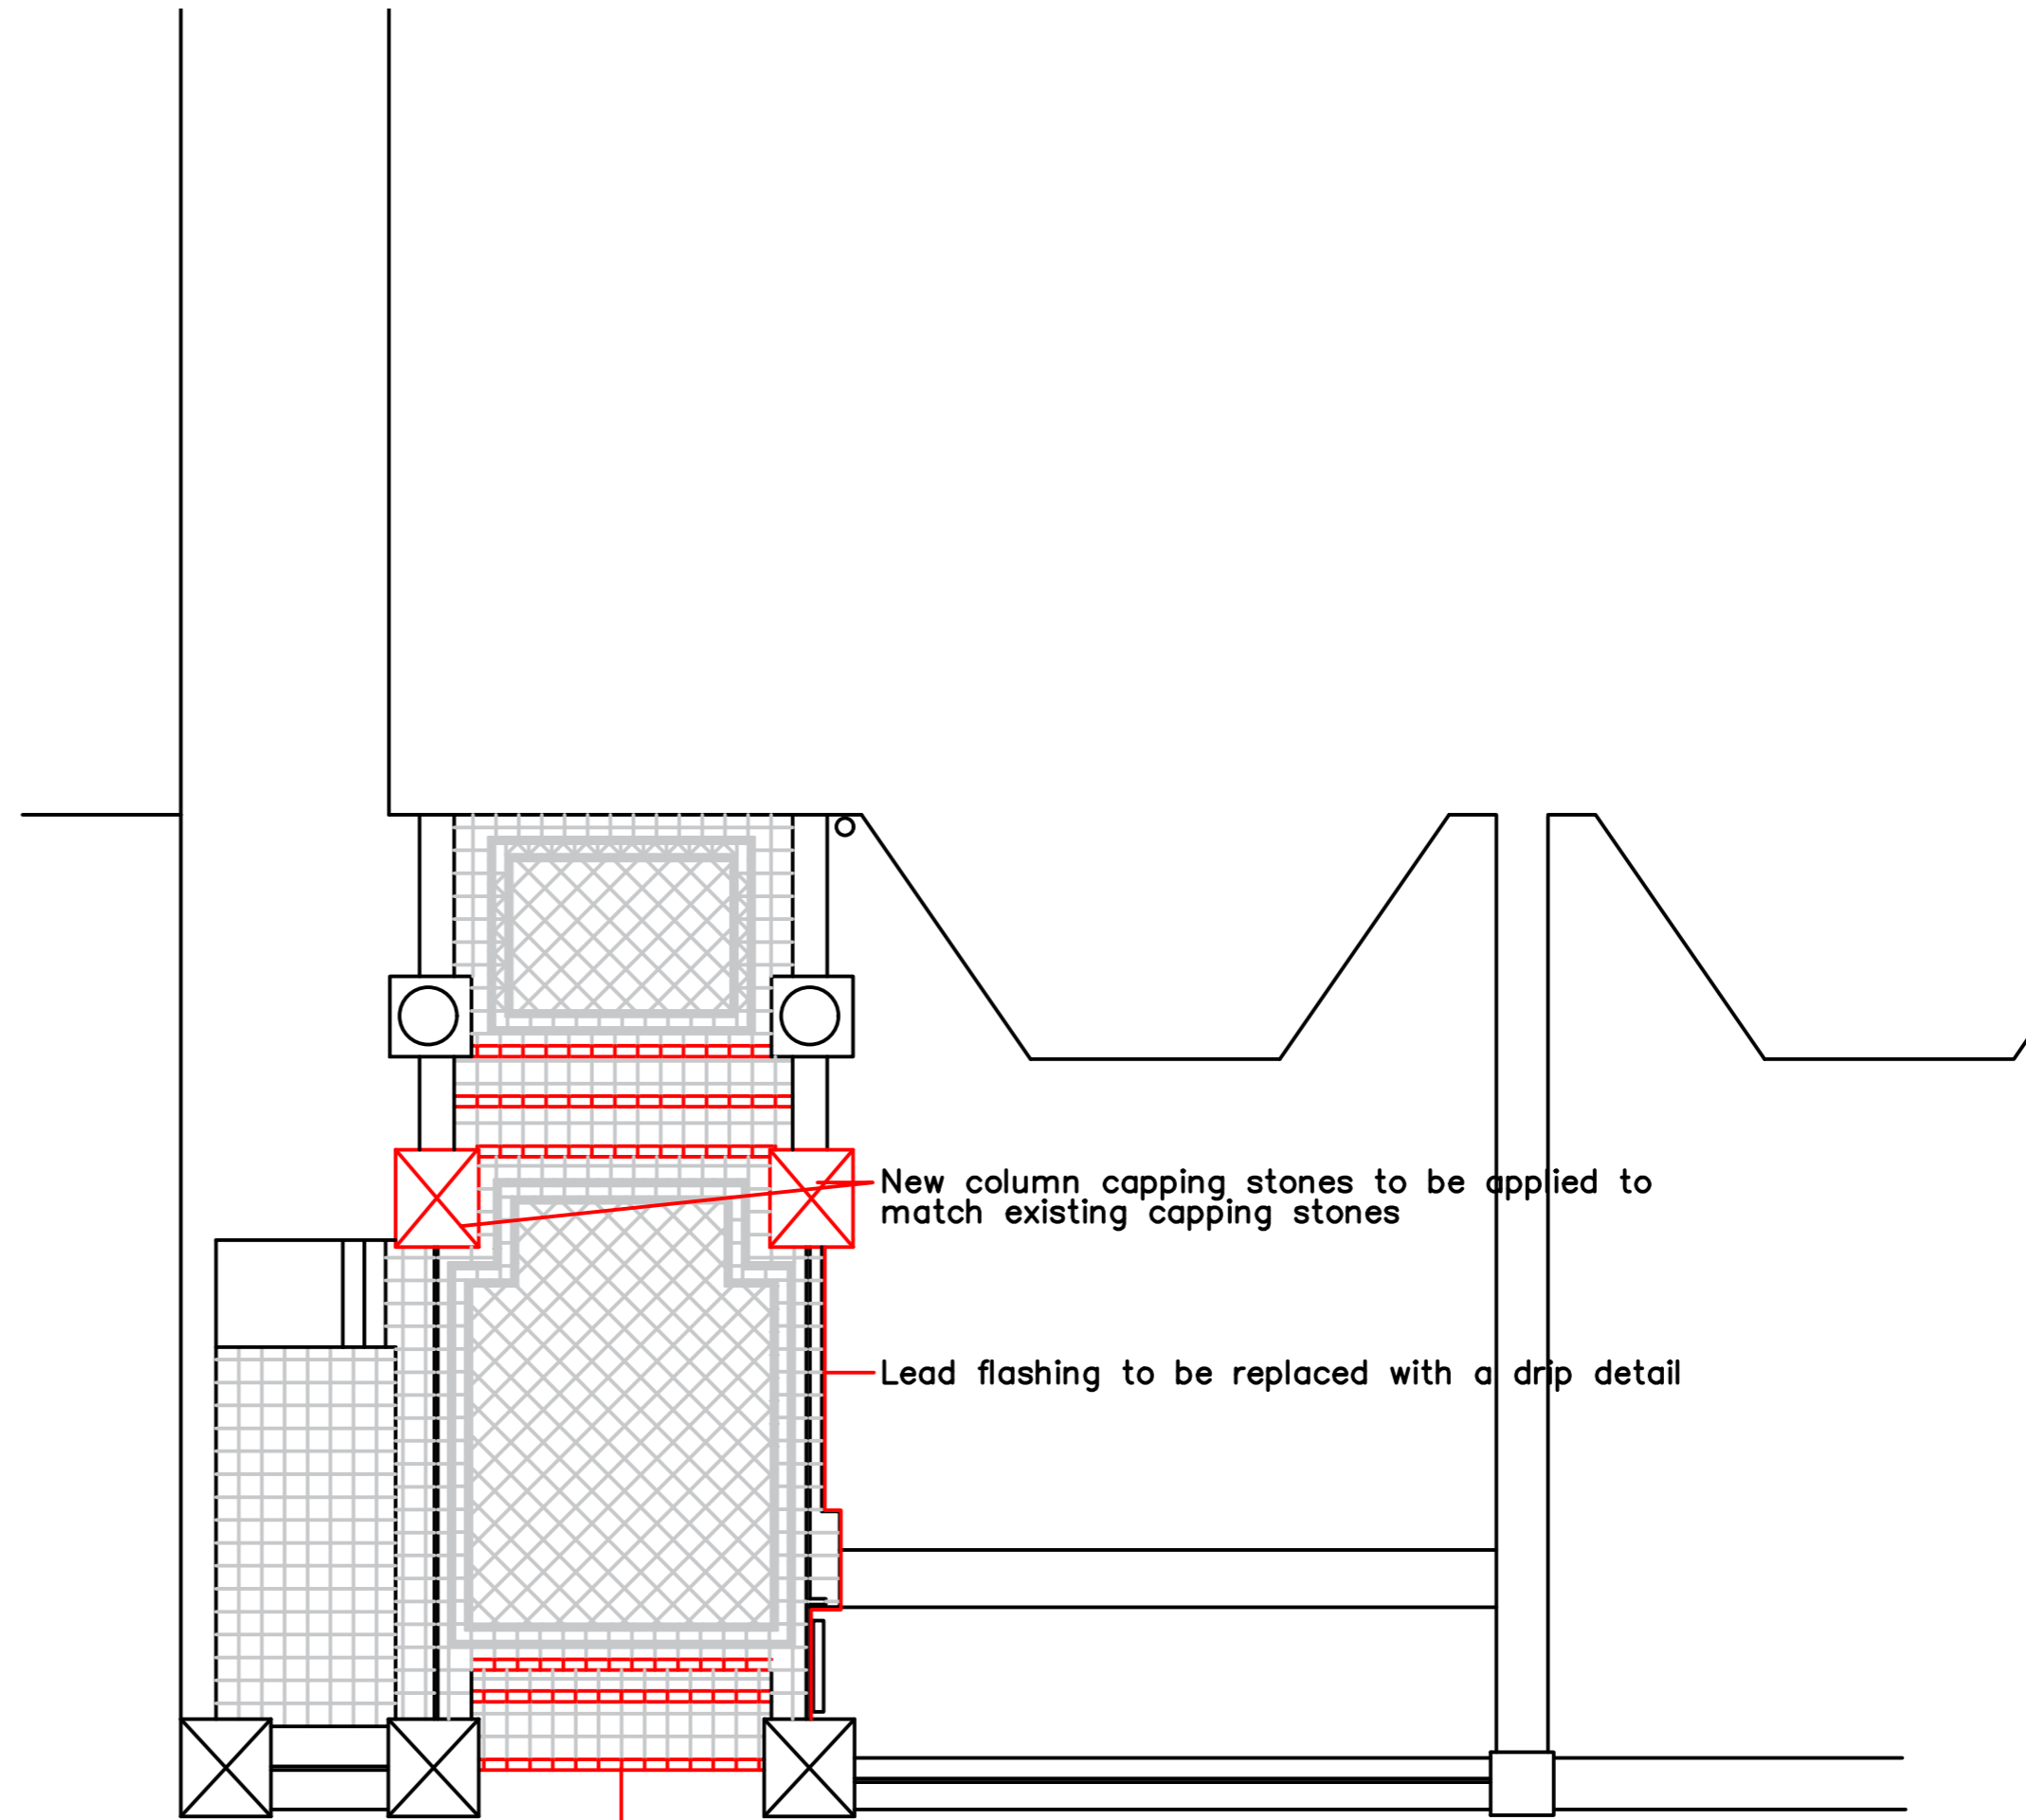

FOOTPATH

BELSIZE SQUARE

PROPOSED PLAN

Do not scale from this drawing  
The contractor is to check all dimensions on site and report any discrepancies to the architect  
All rights described in chapter IV of the copyright, designs and patents act 1988 have been generally asserted

Notes:

A	Planning	Sep 17	BW	AM
Rev	Description	Date	By	Chk



42 New Road  
Aylesford  
Kent ME20 6AD  
Telephone: 01732 220598  
www.amsbm.co.uk  
enquiries@amsbm.co.uk

Project  
External steps  
42 Belsize Square  
London  
NW3 4HN

Drawing  
Existing and Proposed Plans

Scale 1:50 @A2	Drawn BW	Date Jan 18
Drawing Purpose Planning	Status	
Ref. 42 BS_01	Rev. A	