



(2/2.30) SECTION WEST-EAST: Daylight/Sunlight scale 1:100

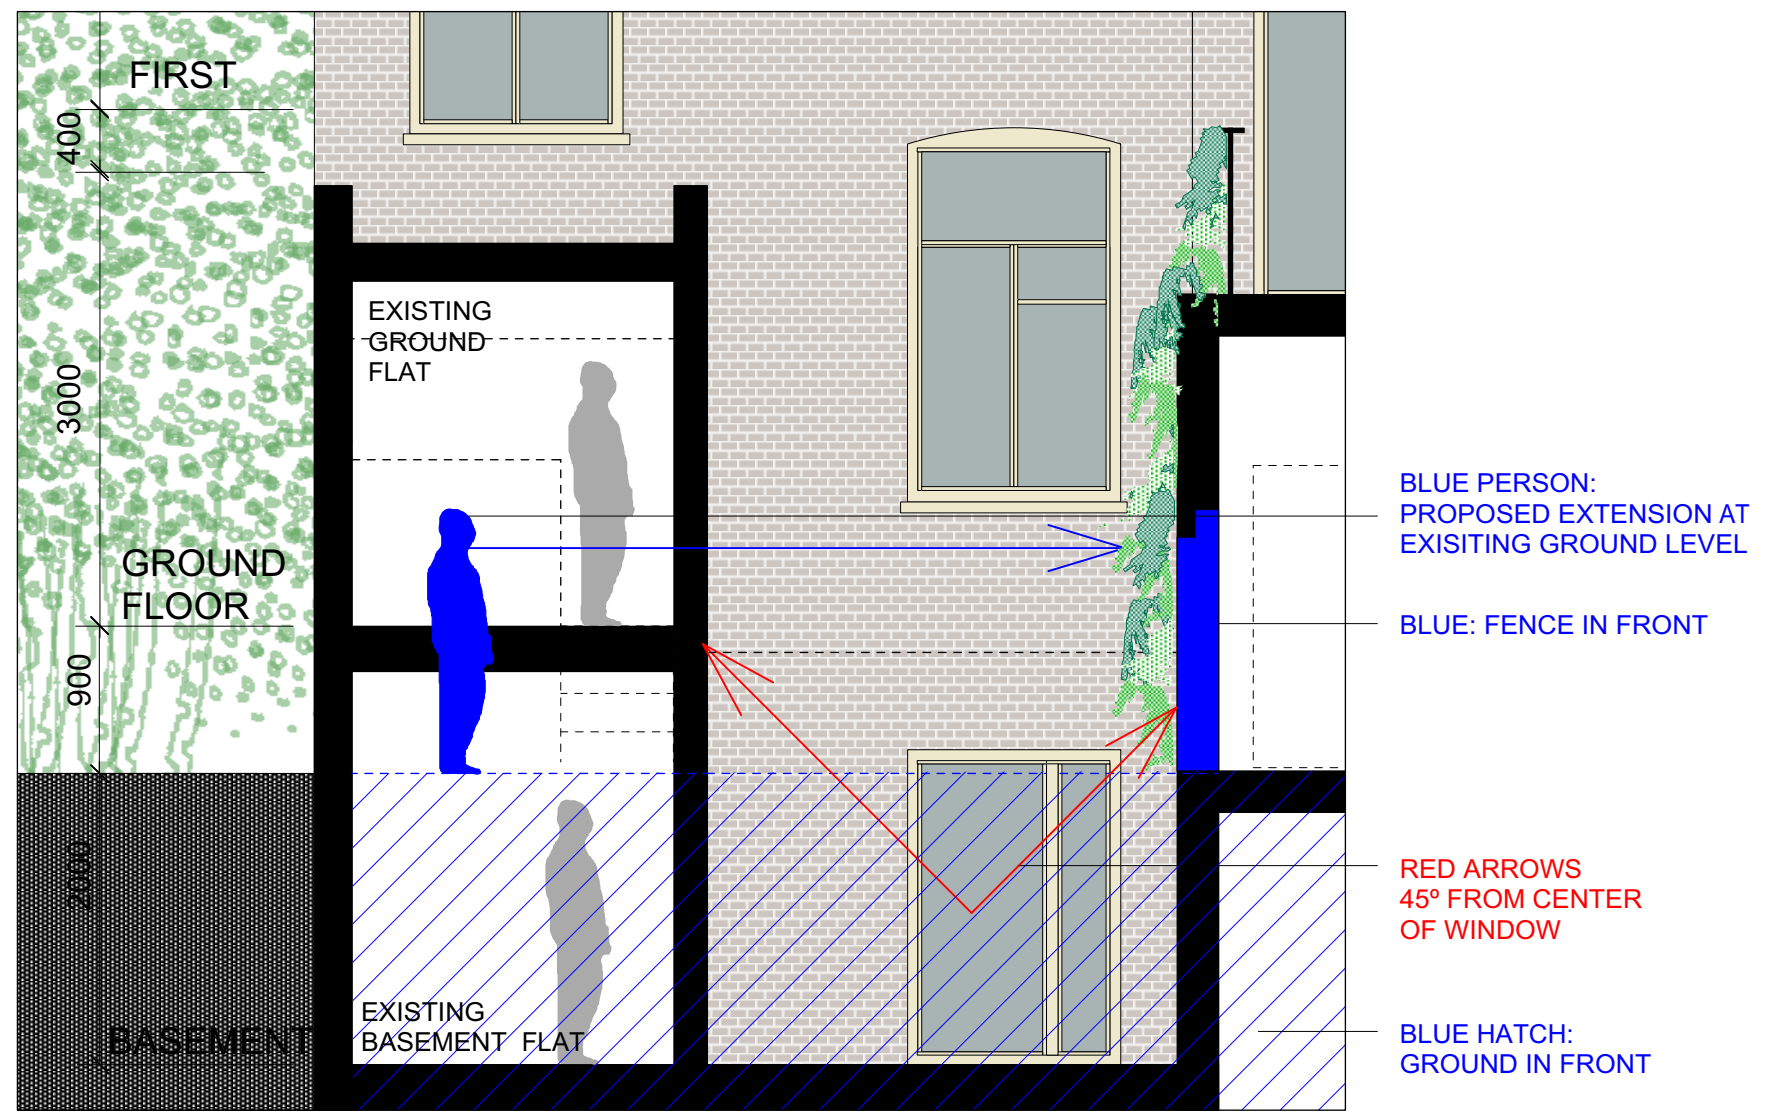

(3/2.30) SECTION NORTH-SOUTH scale 1:50

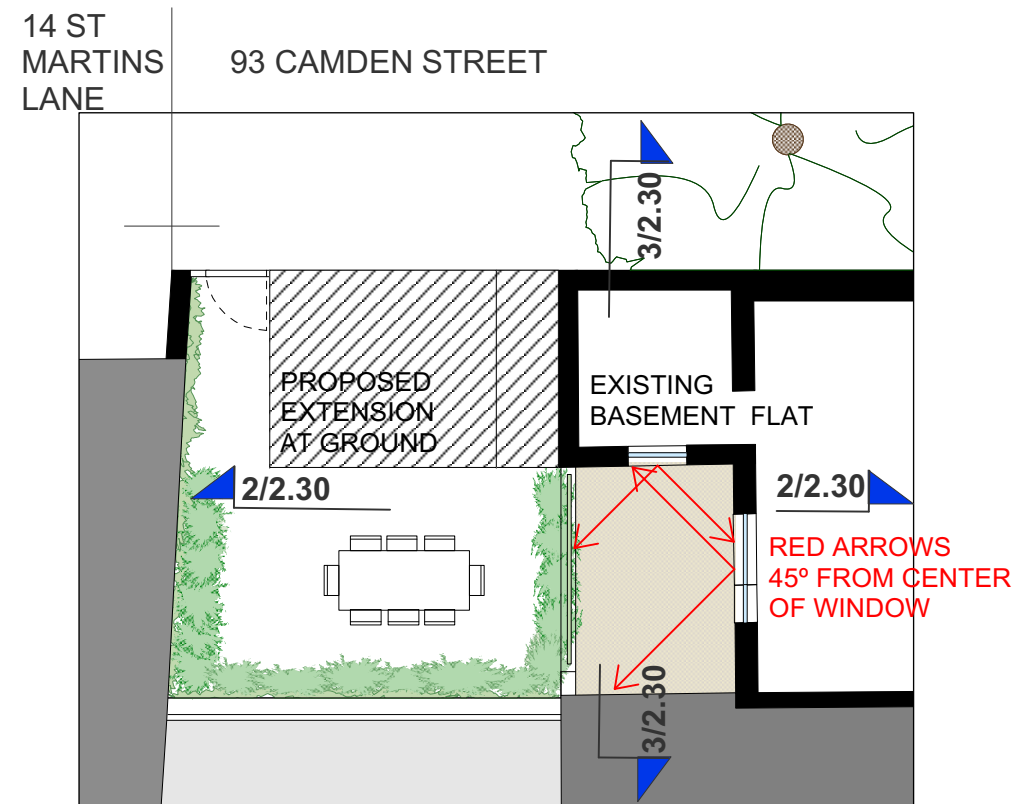

(1/2.30) PLAN: Daylight/ Sunlight, scale 1:100

NOTE:
NO DAYLIGHT SUNLIGHT OBSTRUCTION FROM PROPOSED EXTENSION

PLANNING	
29/01/18 For Planning	
CAMDEN STREET	
P2.30	
DAYLIGHT SUNLIGHT	
Scale 1:100@A3	
Naomi de Graaf 93 Camden St Ground Floor London NW1 0HP	