


PLAN: EXISTING scale : 1:50

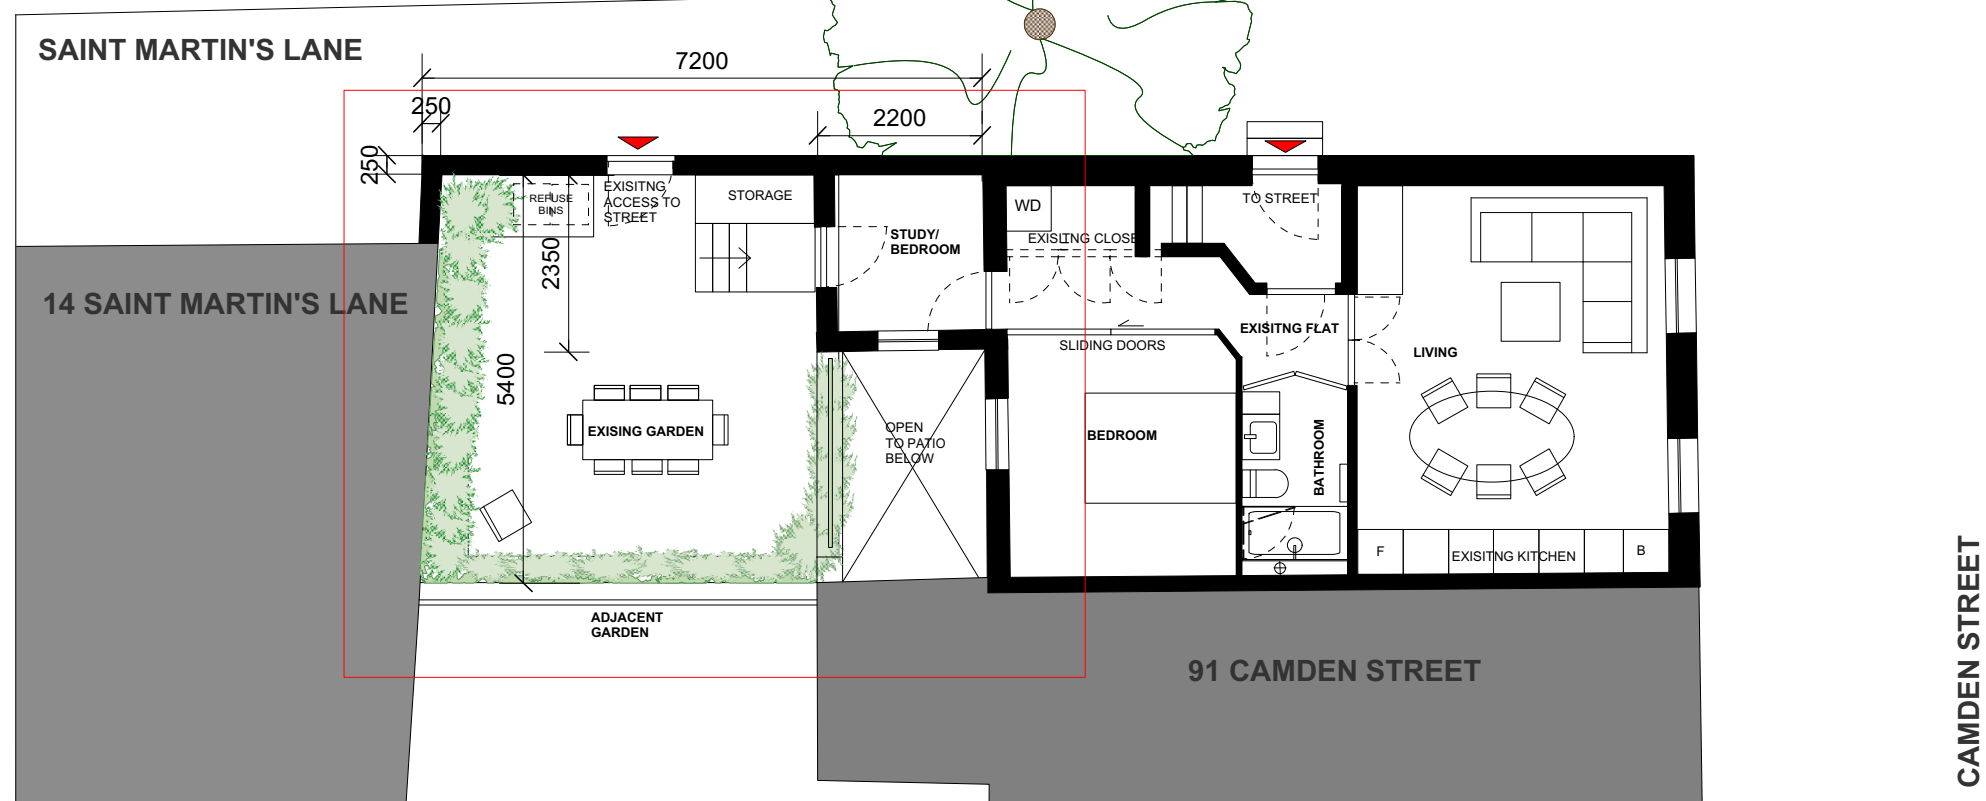

PLAN: EXISTING scale 1:100

<b>PLANNING</b>	
29/01/18 For Planning	
<b>93 CAMDEN STREET</b>	
<b>P1.01</b>	
EXISTING PLAN: GROUND	
Scale 1:100@A3	
Naomi de Graaf 93 Camden St Ground Floor London NW1 0HP	