


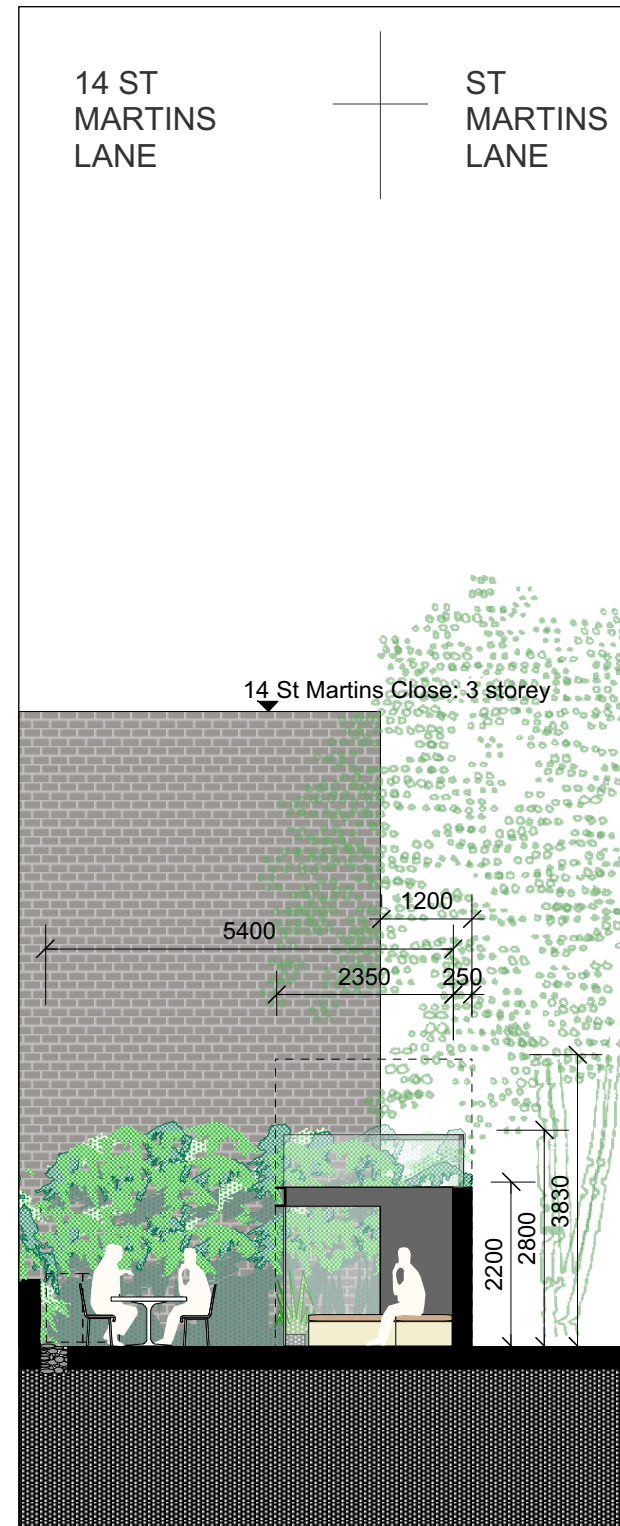

(DD/2.23) SECTION NORTH-SOUTH scale 1:100



(EE/2.23) SECTION SOUTH-NORTH scale 1:100

PLANNING
29/01/18 For Planning
93 CAMDEN STREET
P2.24
PROPOSED SECTIONS DD & EE
Scale 1:100@A3
Naomi de Graaf 93 Camden St Ground Floor London NW1 0HP