


QUOTE: 10066

DOCUMENT NO: 2

MOSTAQUE GARDENS HOTEL
SKETCH PLAN

MOSTAQUE GARDENS

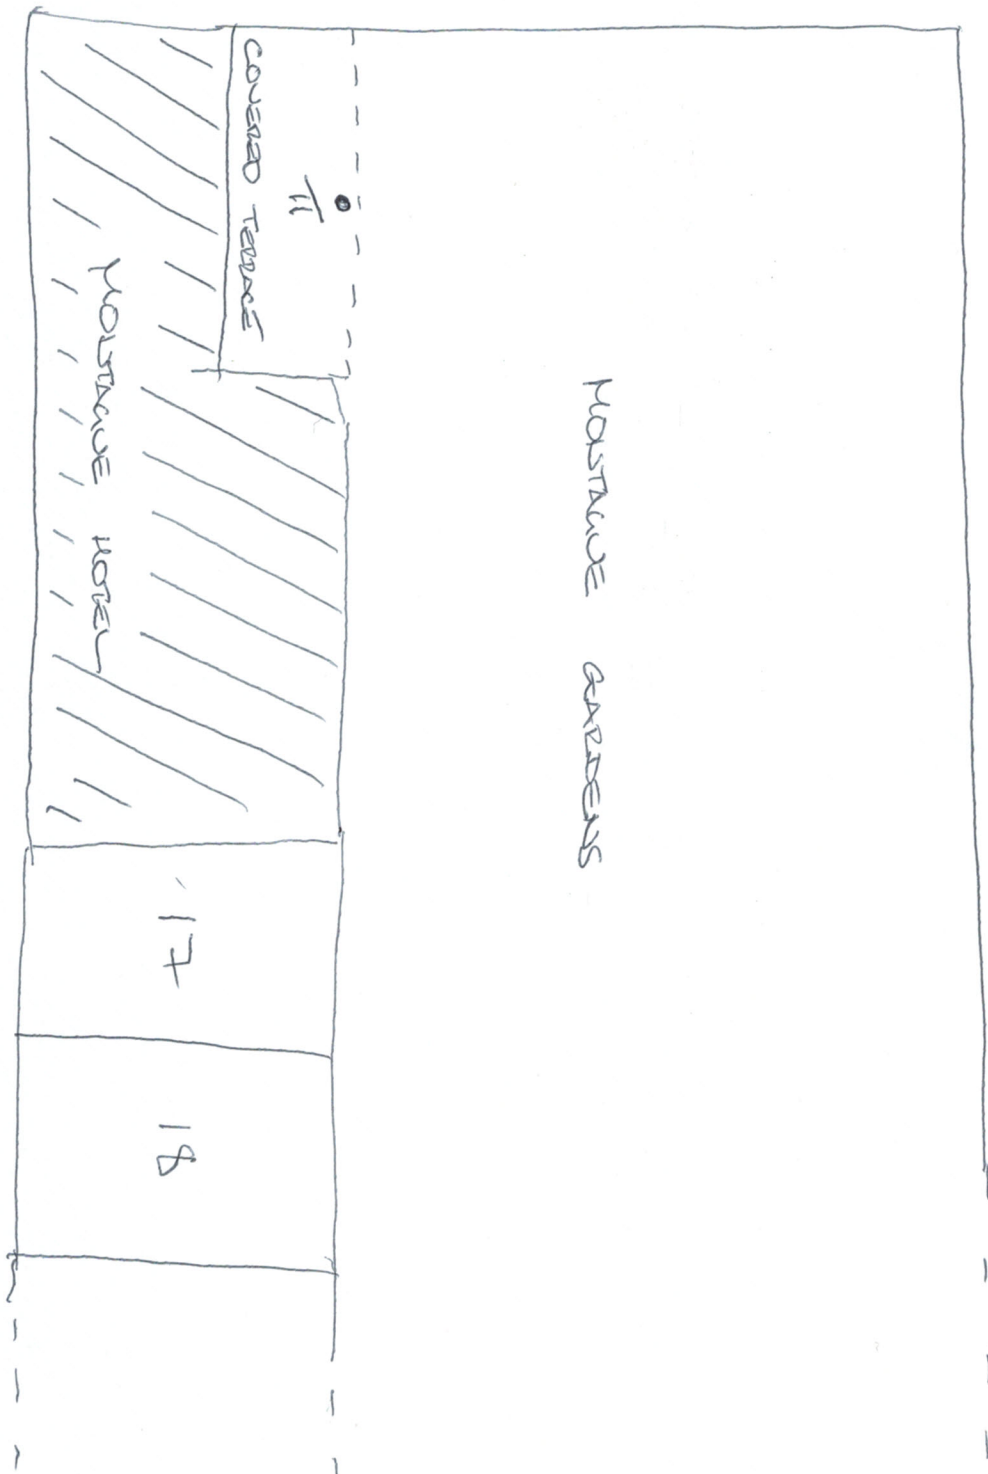

MUSTAQUE STREET