




SHOP SECTION

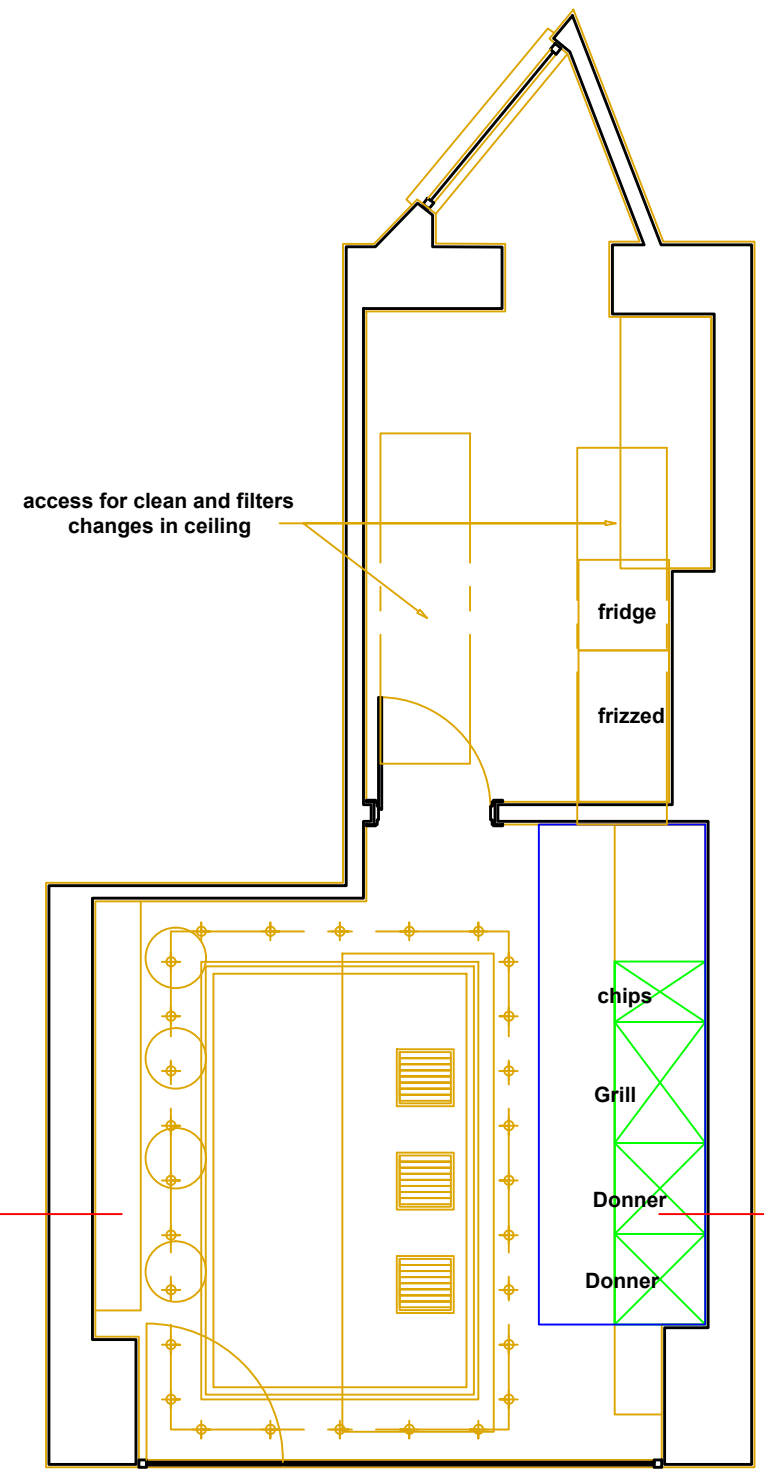

CEILING PLAN

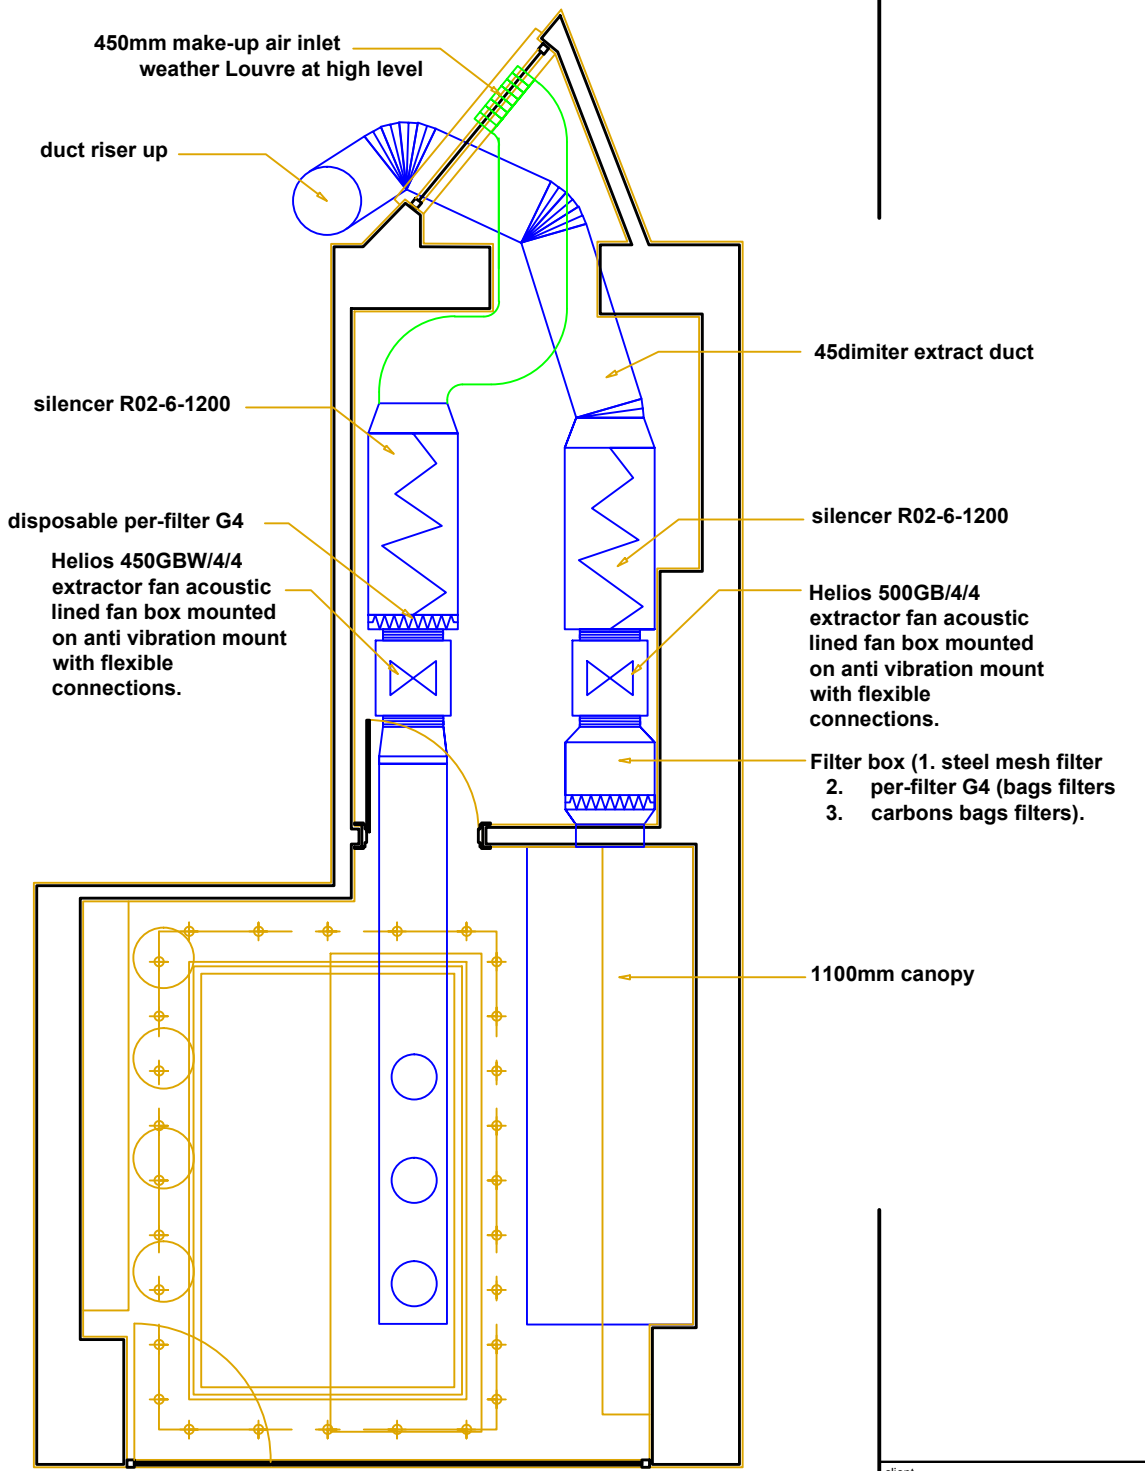

EXTRACTOR SYSTEM PLAN

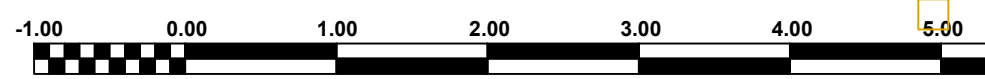

client	Mr Omer Shalabi
Address	130 Charing Croos Road London WC2H 0LA
Project Address	130 Charing Croos Road London WC2H 0LA
Architect	Safa Alattar 27 Goldhawk Road Shepherds Bush London W12 8QQ
PROPOSED PLAN	
SCALE 1/50	
DRW NO	02
REV	A