
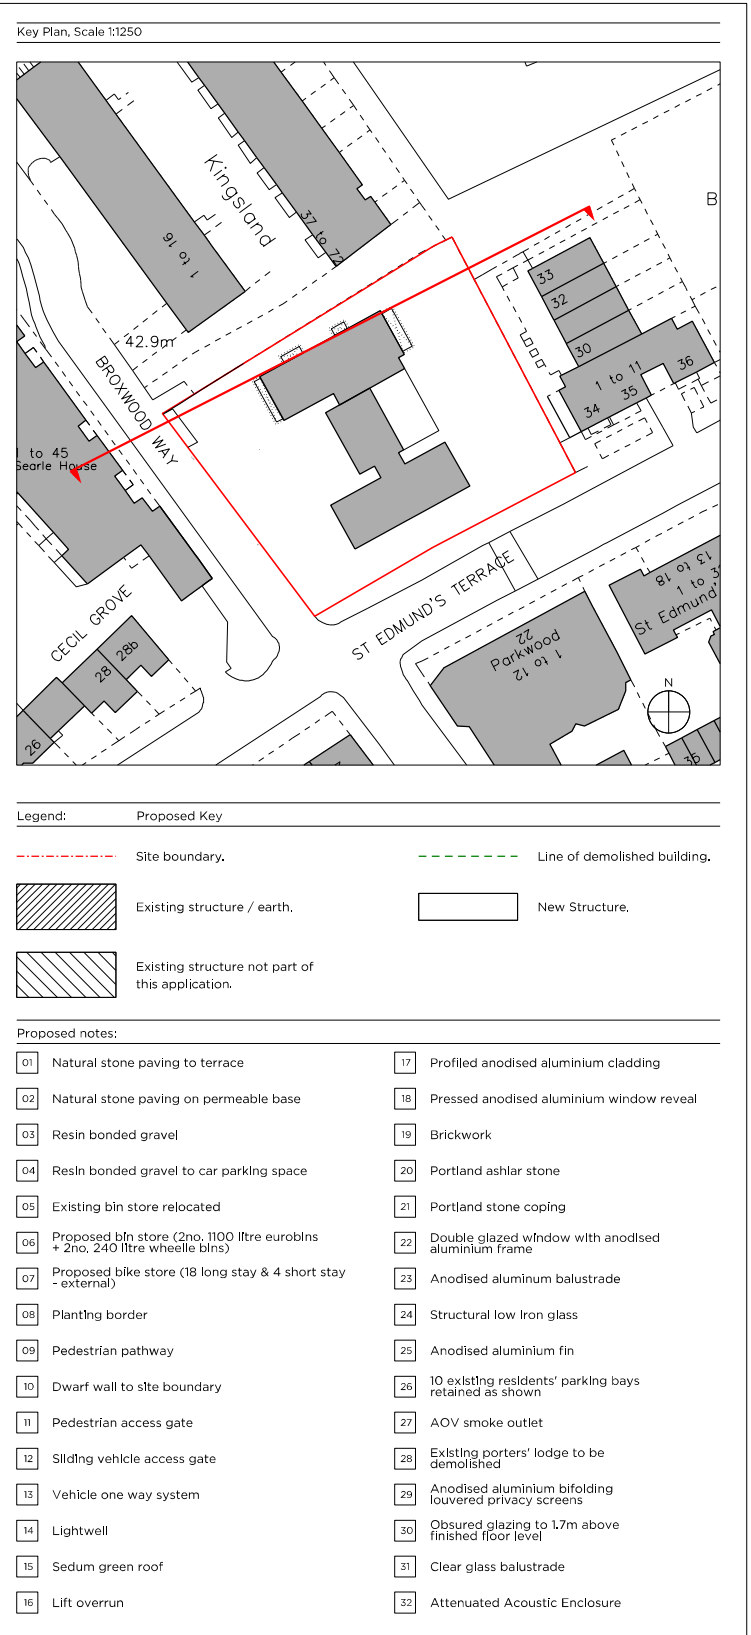


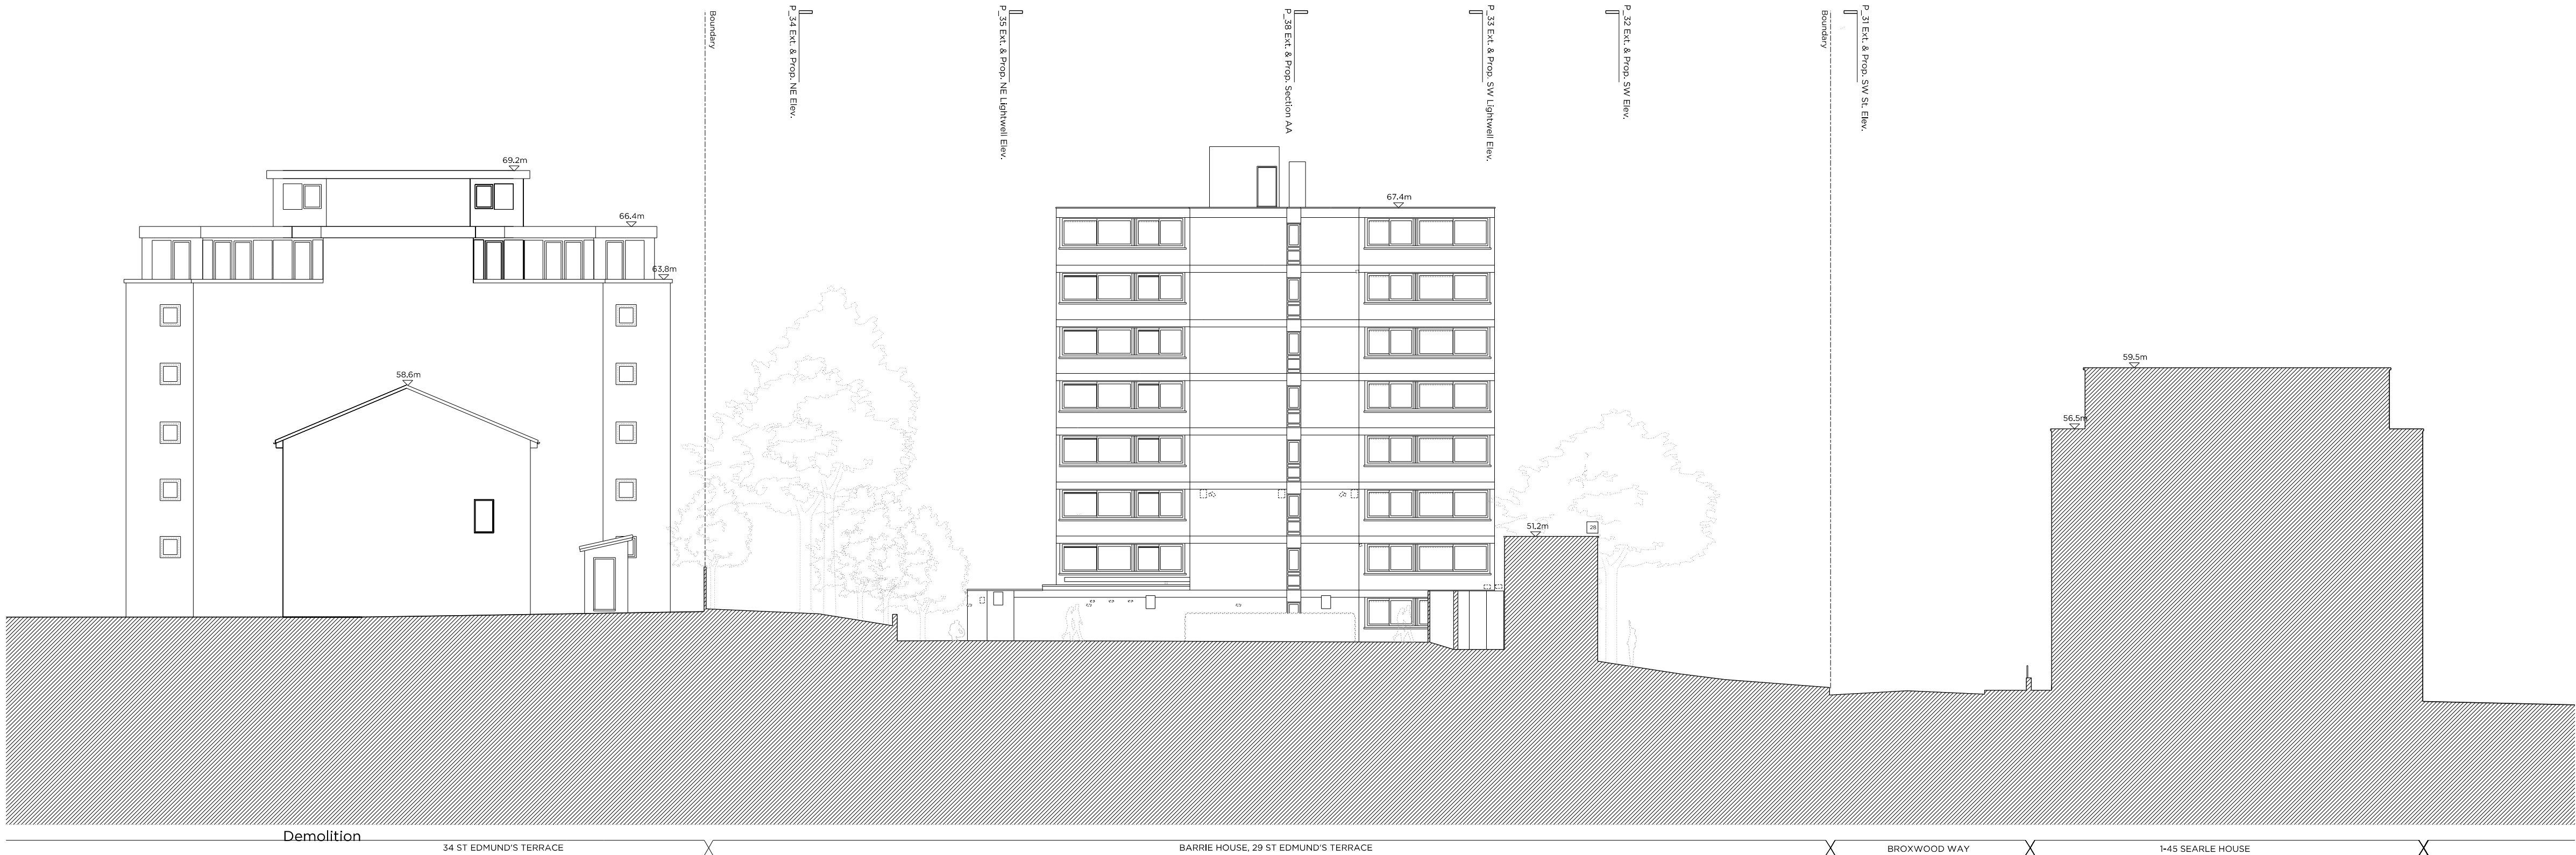

Rev - 04.01.18 Issued for Planning

PLANNING

Project No. 16033

Client Kalemminster Ltd.

Date November 2017

Scale 1:200 @ A1 / 1:400 @ A3

Project Barrie House, 29 St. Edmund's Terrace

Drawing Title: Existing and Proposed Site Section C-C

Drawing No. P_39 Rev. -

Drawn MW Approved TMC Signed

 Marek Wojciechowski Architects Ltd.

66 - 68 Margaret Street W1W 8SR 1, 020 7580 9336 www.mw-a.co.uk

Copyright Marek Wojciechowski Architects Ltd. No implied license exists. This drawing should not be used to calculate areas for the purposes of valuation. All dimensions to be checked on site by the contractor and such dimensions to be their responsibility. Do not scale drawings. All work must comply with relevant British Standards and Building Regulations requirements. Drawing errors and omissions to be reported to the architect.

0 2m 5m 10m 15m 20m