

183795m

294

295

296

183795m

837

837

836

836


835

183495m

294

295

296

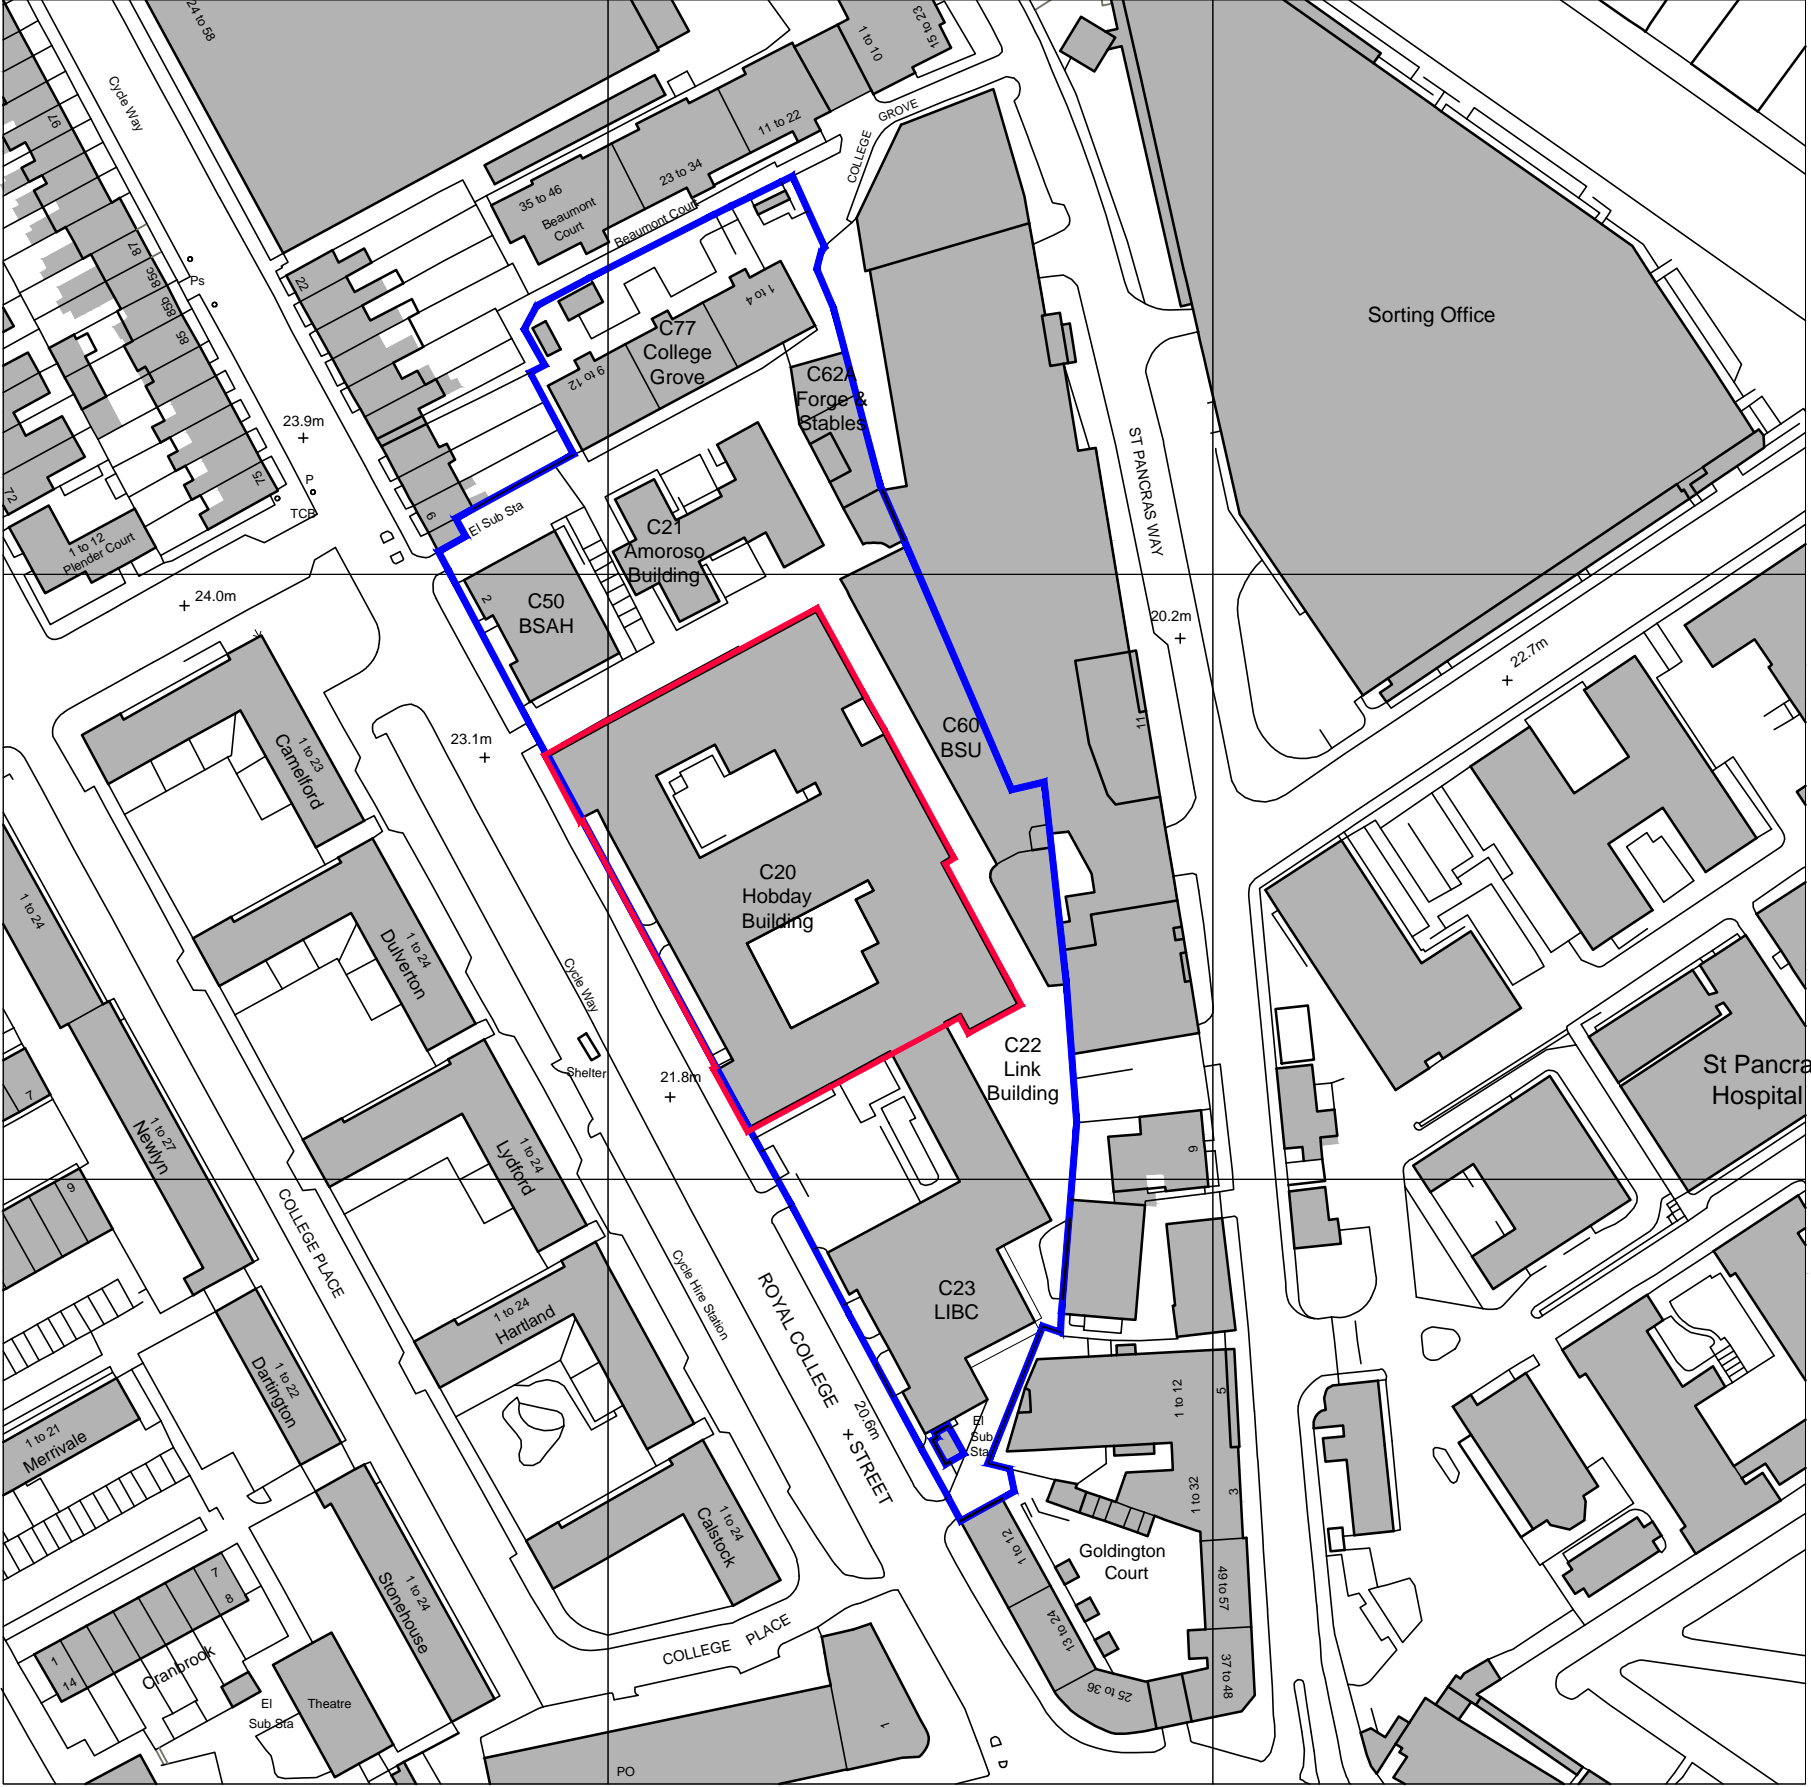


— Royal Veterinary College Ownership Boundary
— Application Site Boundary = 0.362 HA

NOTES

1. cad info : file: draw/planning/hobdaypreapp/PPA 05 layout name: PPA.05.01 plot style: RSS standard
2. This drawing is not to be scaled. Use figured dimensions only. Detailed site survey to be carried out to establish tolerances. Figured dimensions are in mm. All dimensions shall be verified on site before proceeding with the work. The architect shall be notified of any discrepancies.
3. This drawing has been produced for sole use on this project and is not intended for use by any other person or for any other purpose. © Copyright RSS (U.K.)
- 4.

REVISIONS

rev	date	description
-	11/08/17	Issued for Planning
A	06/02/18	Addition of street names. Issued for Planning

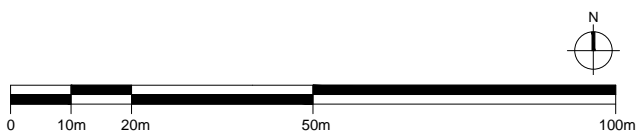

23 CURTAIN ROAD LONDON EC2A 3LT
 T: 020 7739 8945
 rss@rssa.co.uk www.rivingtonstreetstudio.co.uk

job title RVC Hobday Building
 drawing title Site Location Plan
 drawn by TG
 date August 17

rivingtonstreetstudio

job no RSS 788
 scale 1:1250 @ A3
 drawing no P.05.01
 revision A