



University College Hospital

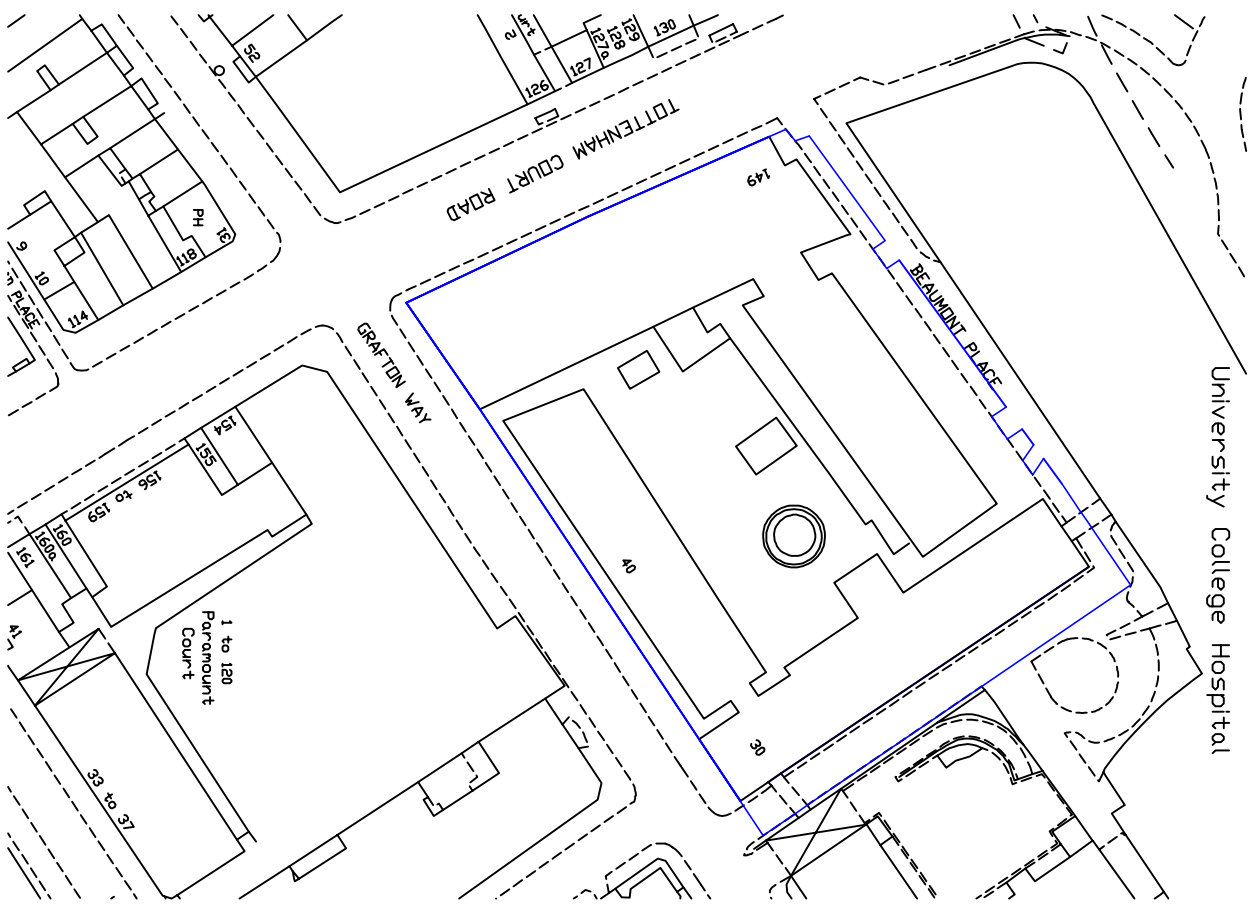

LOCATION PLAN
SCALE 1:1250



NORTH

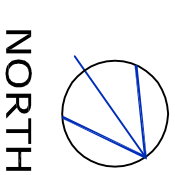

NORTH



| | | | | |
|---|--|--|-----------------|--------------------|
| client LAZARI INVESTMENTS LTD | address MAPLE HOUSE 149 TOTTENHAM COURT ROAD LONDON W1 | location BASEMENT CAR PARK LAYOUT PLAN | date | scale |
| | | | MAY 2012 | 1:500 on A3 |
| | dwg. no. | revision | | |
| | MM032-CP | | | |