

no. drawn date scale status title client project © ALL COPYRIGHTS RESERVED m 0 1 2 3 4 5 ALL DIMENSIONS TO BE CHECKED ON SITE

spaceAgent

Architects and Designers mail@spaceagent.com
 London-Heidelberg-Barcelona-Brussels spaceagent.com
 spaceAgent Architects Ltd is a RIBA Chartered Practice

project Extension of family home
 96 Hillfield Road
 London NW6 1QA


client Dr Papadakis / Dr Kaur-Papadakis
 96 Hillfield Road
 London NW6 1QA



title Lower ground floor plan (garden level)
 as proposed

only planning
1:100 @A3 1:50 @A1
19.12.2017
mhamm

HFR_P01f

LOWER GROUND FLOOR

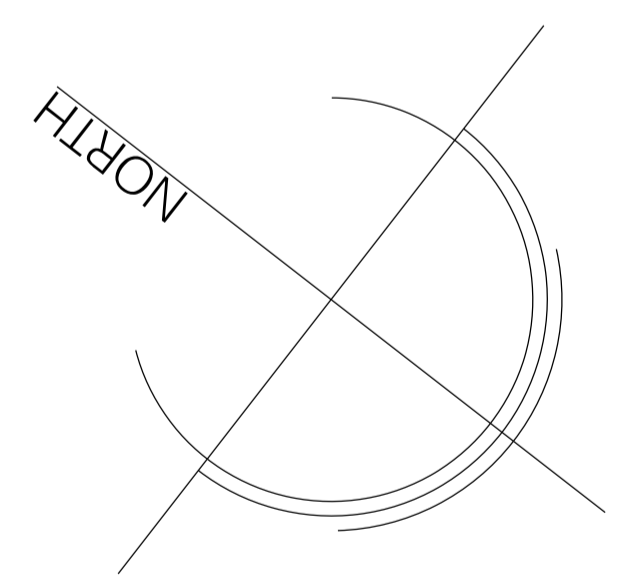

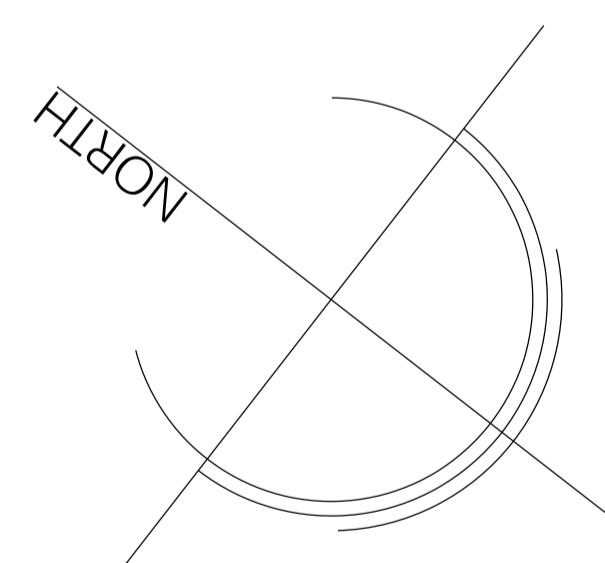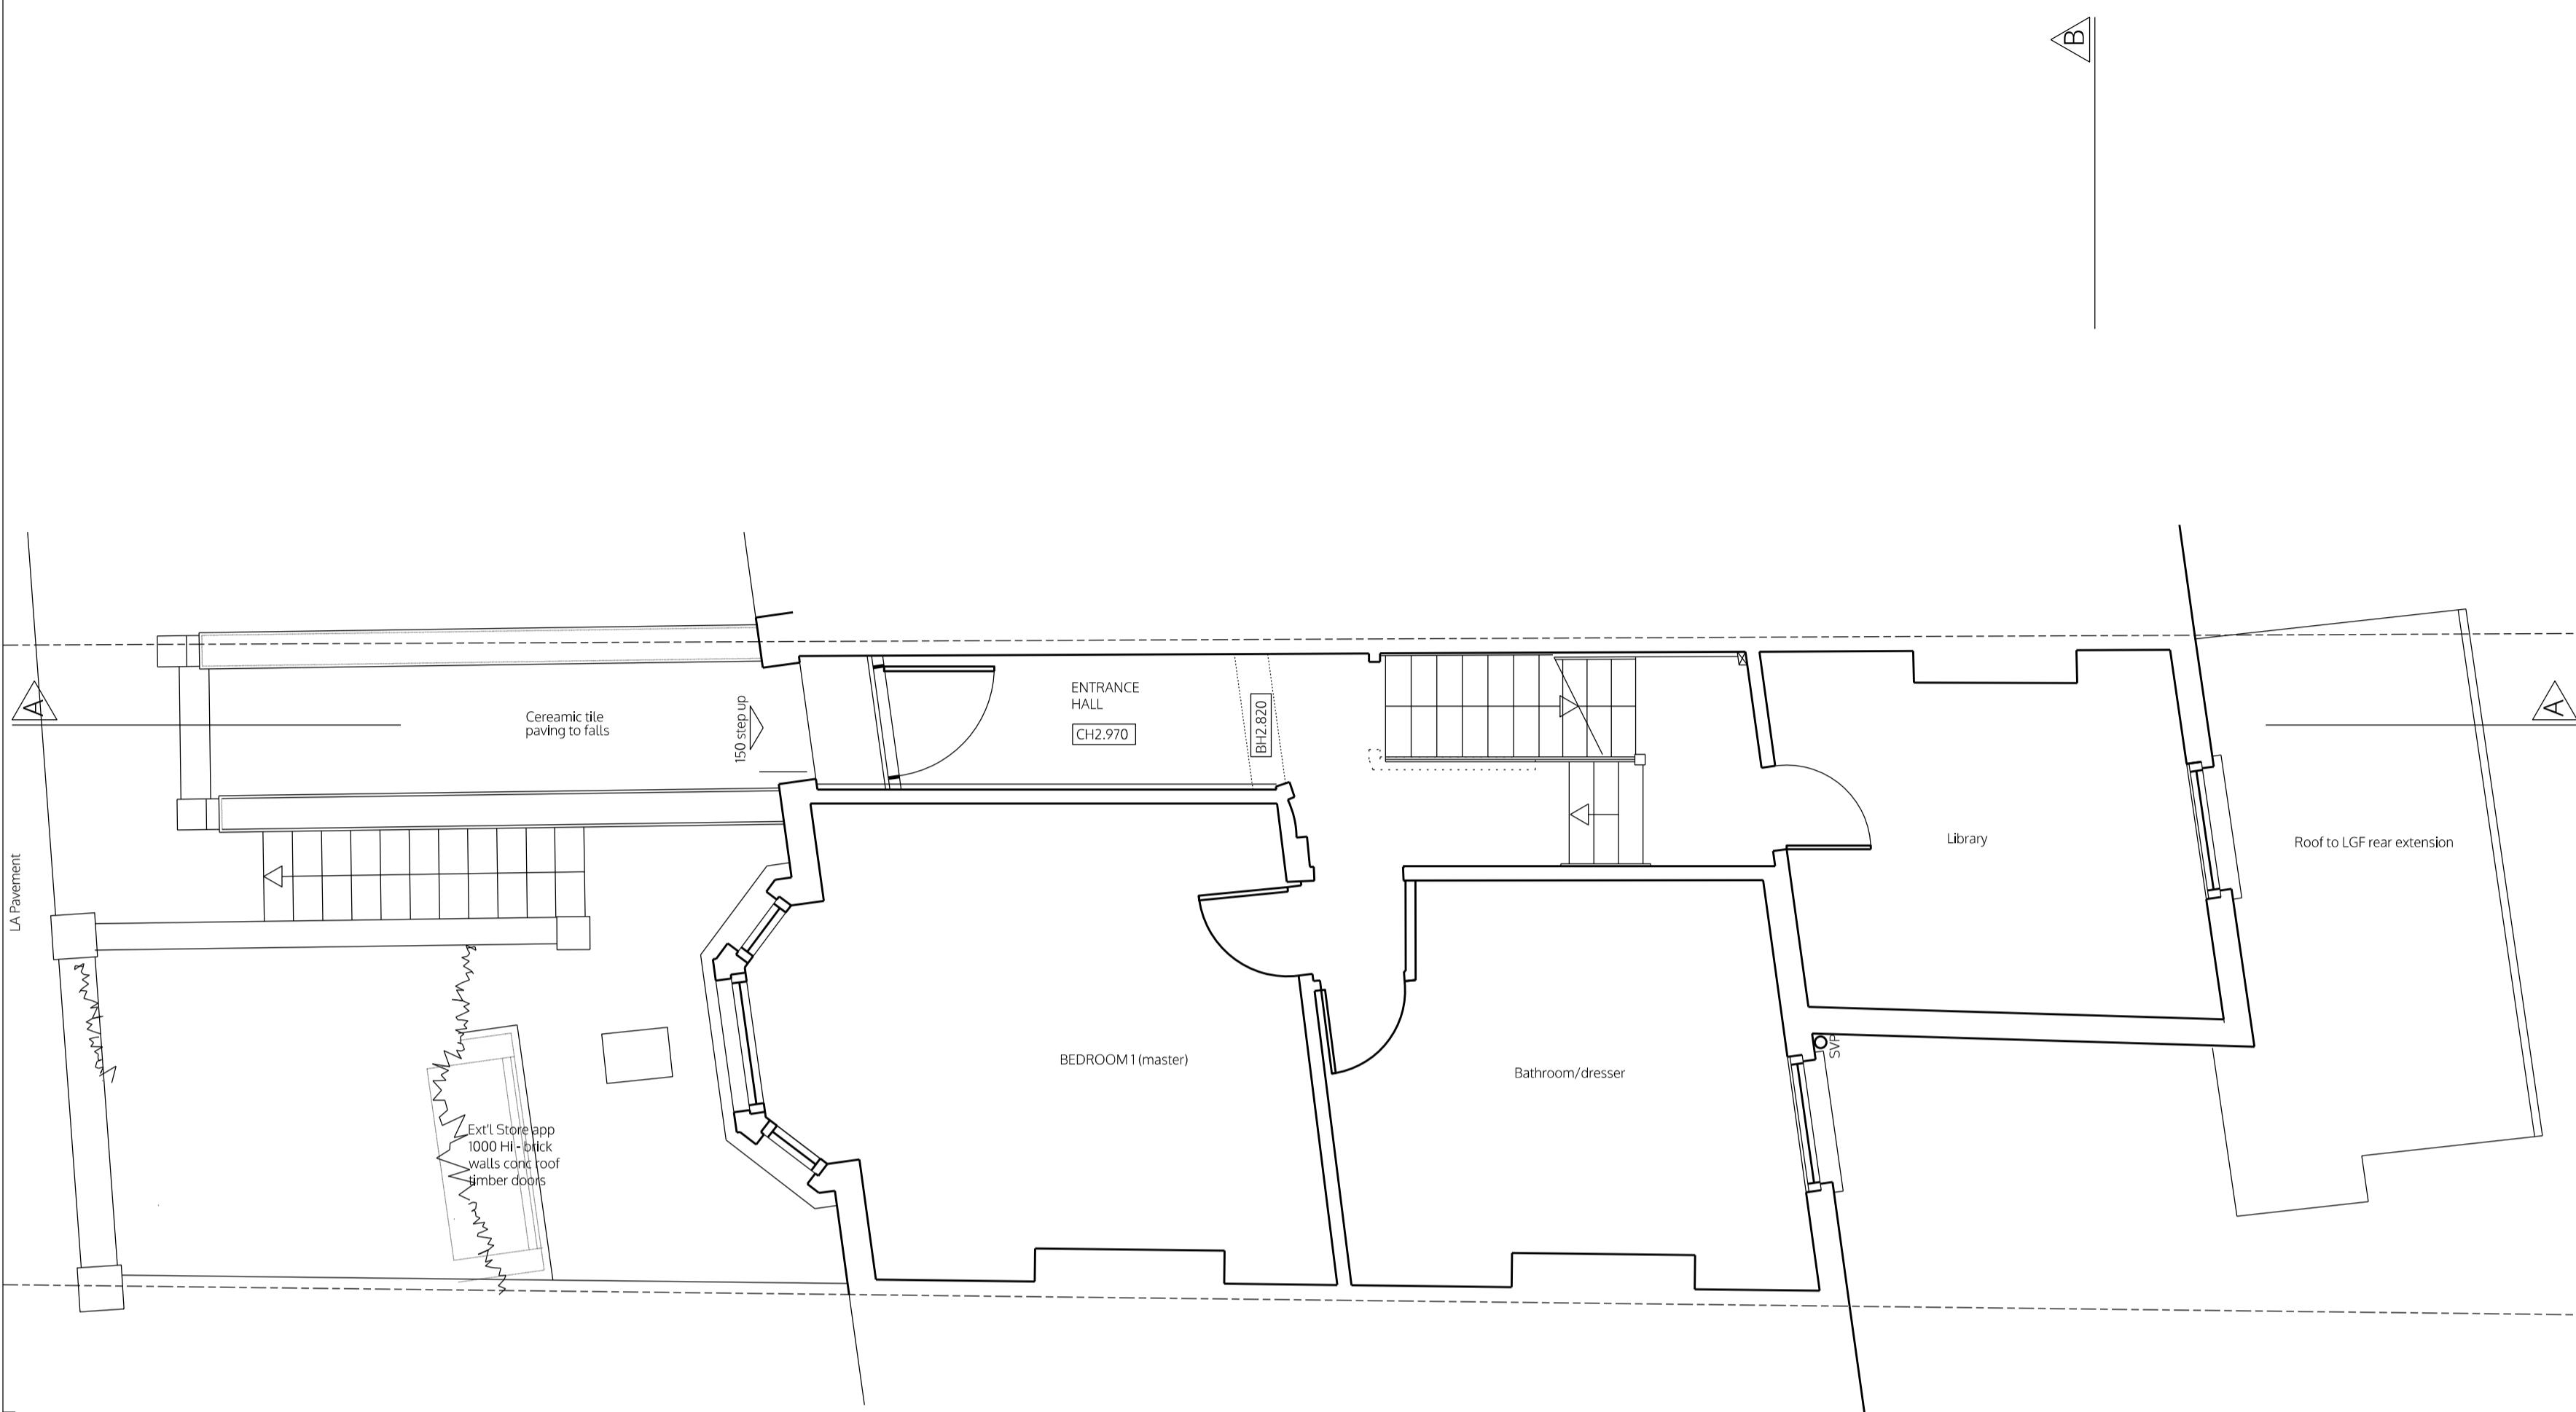

GROUND FLOOR

no. drawn date scale status title client project © ALL COPYRIGHTS RESERVED m 0 1 2 3 4 5 ALL DIMENSIONS TO BE CHECKED ON SITE

spaceAgent

Architects and Designers mail@spaceagent.com
 London-Heidelberg-Barcelona-Brussels spaceagent.com
 spaceAgent Architects Ltd is a RIBA Chartered Practice

project Extension of family home
 96 Hillfield Road
 London NW6 1QA

client Dr Papadakis / Dr Kaur-Papadakis
 96 Hillfield Road
 London NW6 1QA

title Ground floor plan
 as proposed

only planning	
	1:100 @A3 1:50 @A1
	19.12.2017
	mhamm

HFR_P02f

no. drawn date scale status title client project architects and designers london-heidelberg-barcelona-brussels spaceagent.com spaceagent architects ltd is a riba chartered practice

spaceAgent

Architects and Designers
 London-Heidelberg-Barcelona-Brussels
 spaceAgent Architects Ltd is a RIBA Chartered Practice



project
 Extension of family home
 96 Hillfield Road
 London NW6 1QA

client
 Dr Papadakis / Dr Kaur-Papadakis
 96 Hillfield Road
 London NW6 1QA

title
 First floor plan
 as proposed



only planning	
1:100 @A3	1:50 @A1
19.12.2017	
mhamm	

HFR_P03f

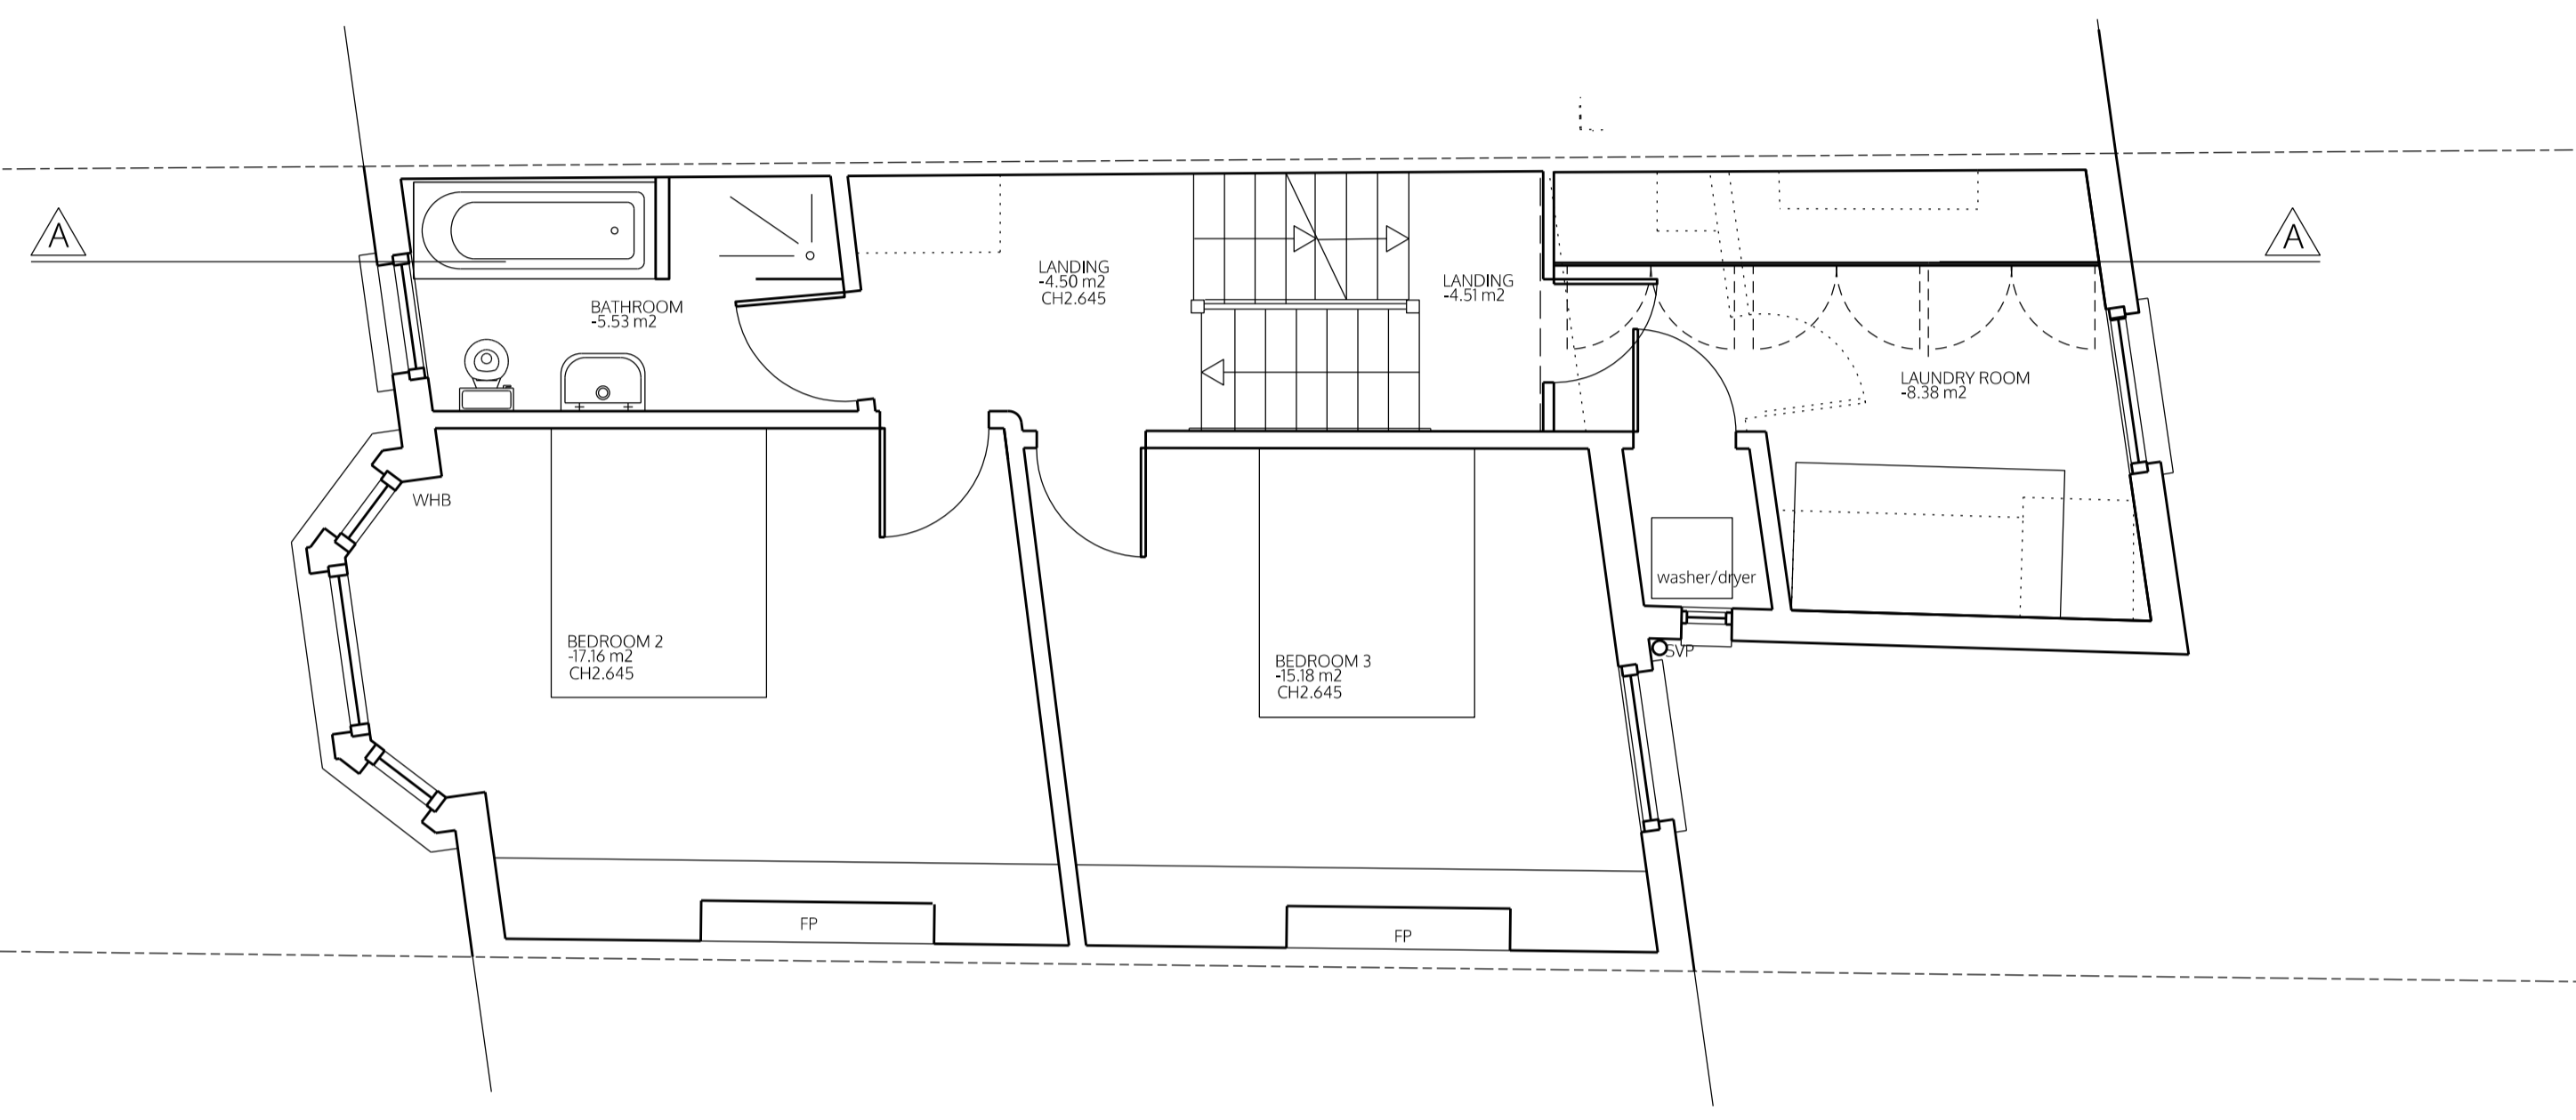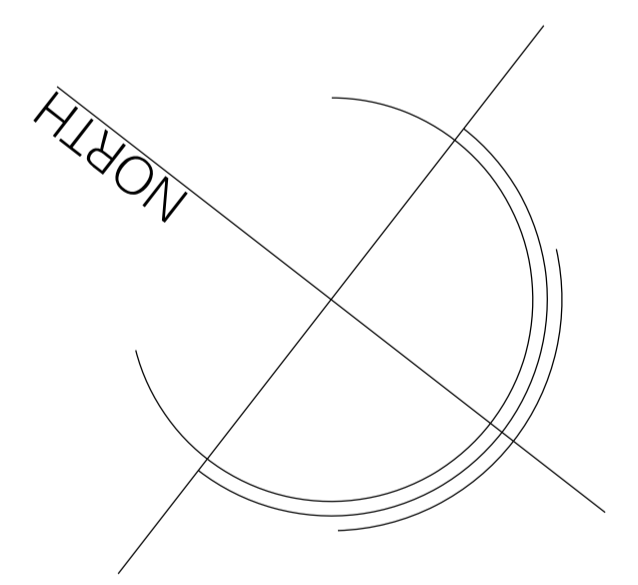

FIRST FLOOR

5 4 3 2 1 m 0 ALL DIMENSIONS TO BE CHECKED ON SITE © ALL COPYRIGHTS RESERVED

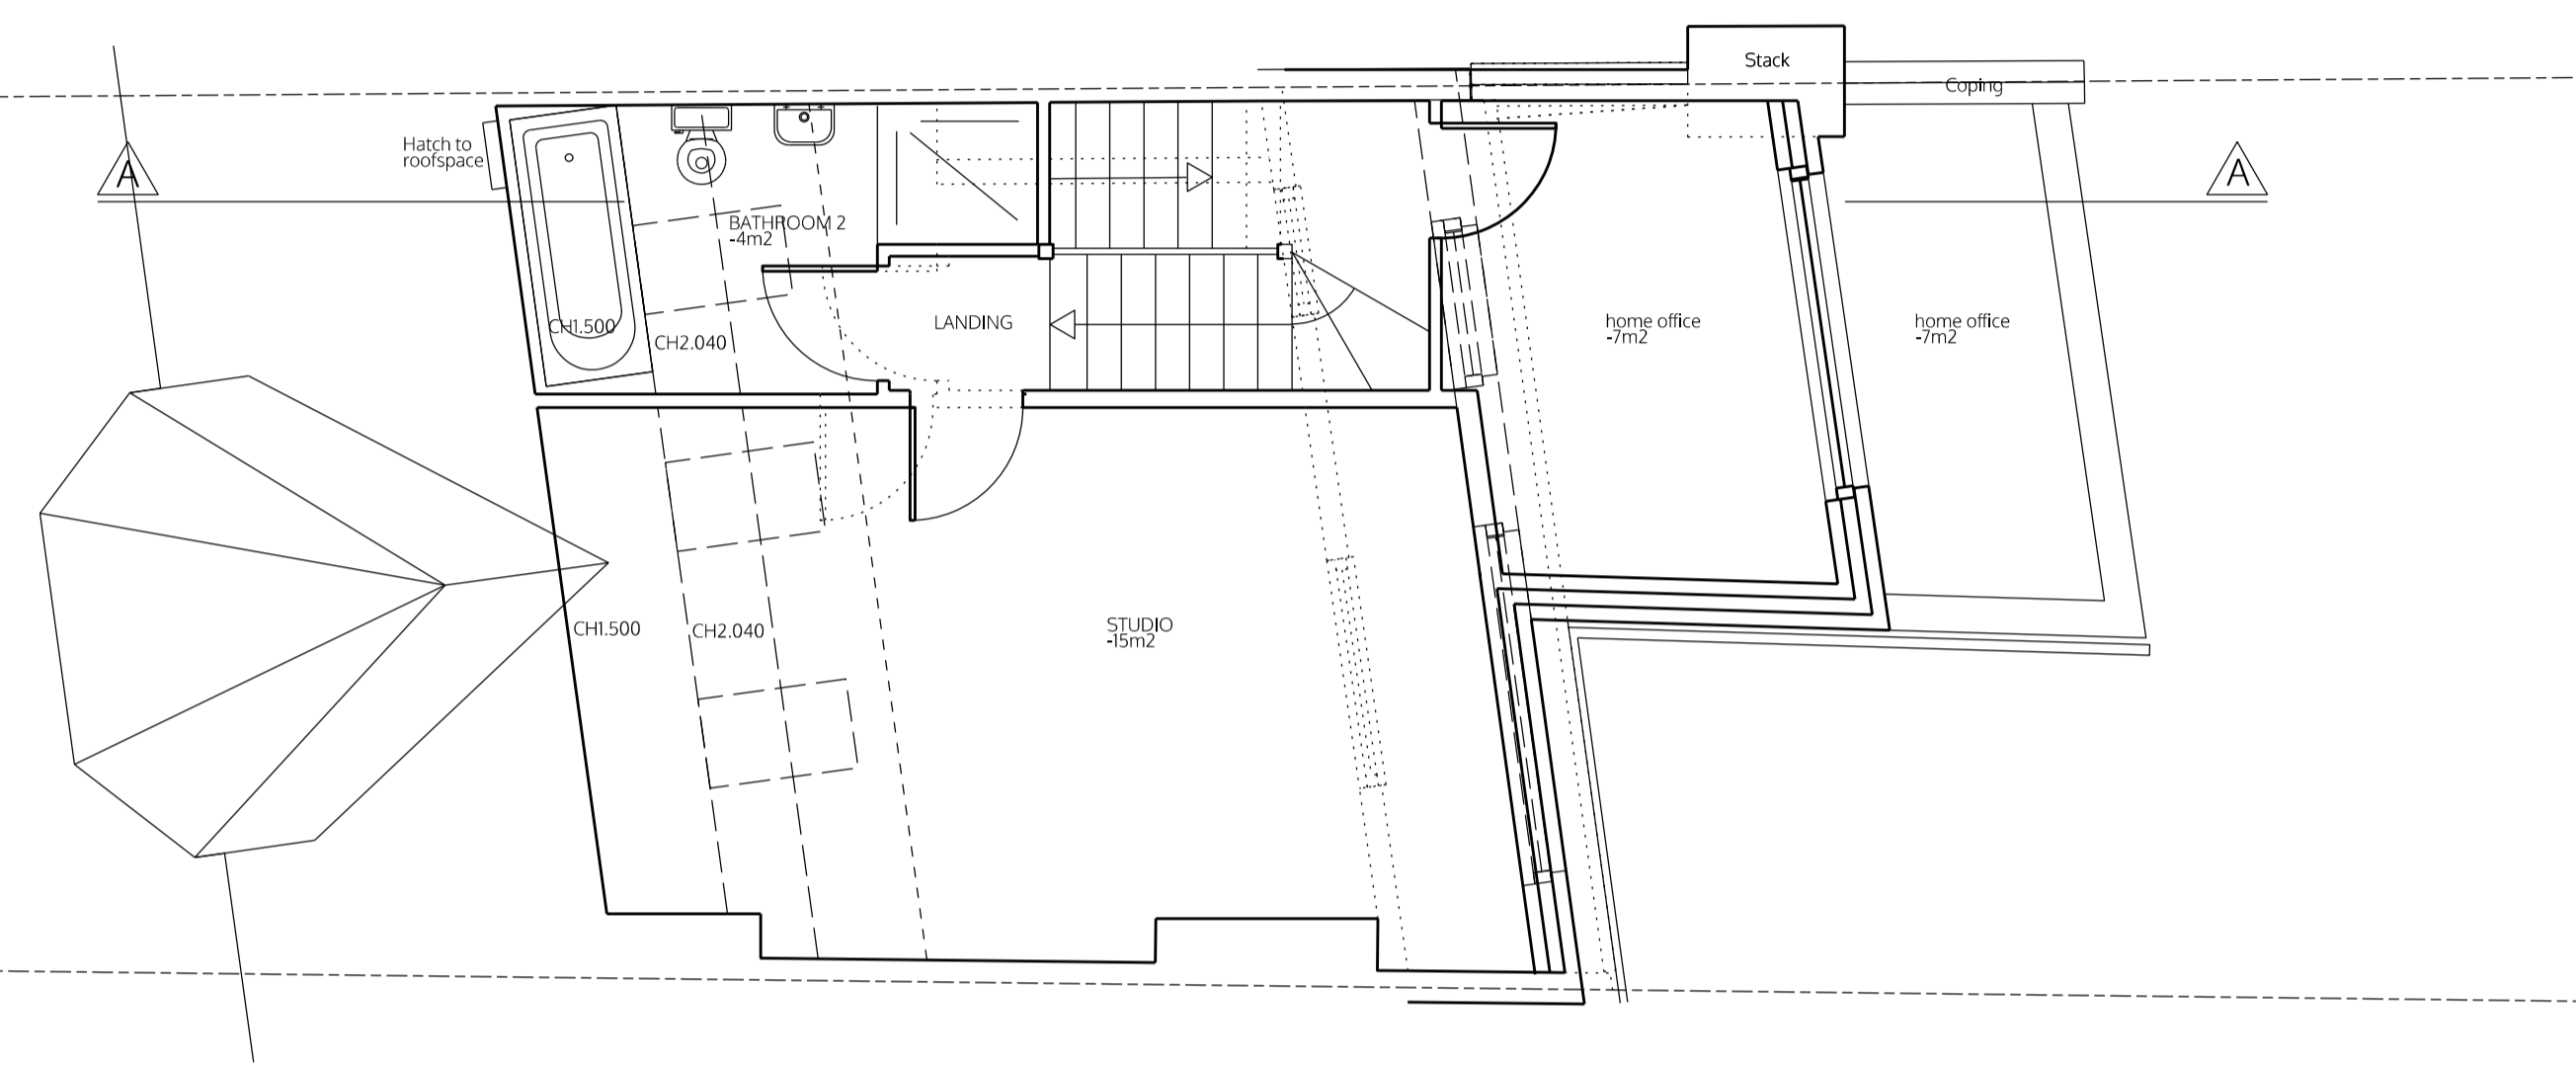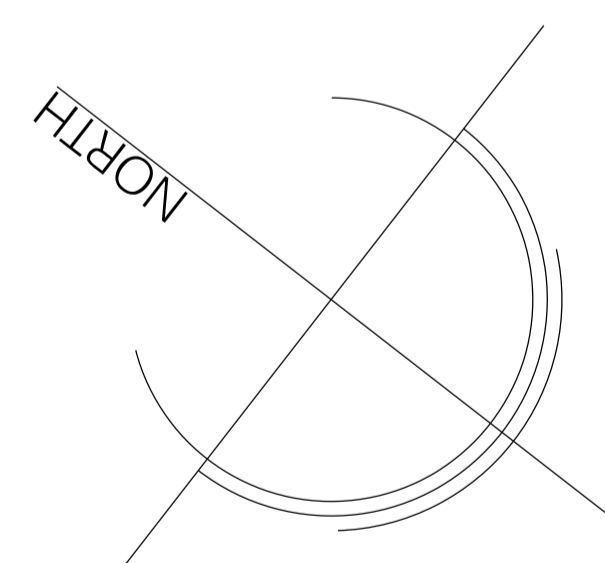

SECOND FLOOR

no. drawn date scale status title client project © ALL COPYRIGHTS RESERVED m 0 1 2 3 4 5 ALL DIMENSIONS TO BE CHECKED ON SITE

spaceAgent

Architects and Designers mail@spaceagent.com
 London-Heidelberg-Barcelona-Brussels spaceagent.com
 spaceAgent Architects Ltd is a RIBA Chartered Practice

project Extension of family home
 96 Hillfield Road
 London NW6 1QA

client Dr Papadakis / Dr Kaur-Papadakis
 96 Hillfield Road
 London NW6 1QA

title Second floor plan
 as proposed

only planning	
	1:100 @A3 1:50 @A1
	19.12.2017
	mhamm

HFR_P04f



No 94 No 96 No 98

REAR ELEVATION

SIDE ELEVATION

no. drawn date scale status title client project © ALL COPYRIGHTS RESERVED m 0 1 2 3 4 5 ALL DIMENSIONS TO BE CHECKED ON SITE

spaceAgent

Architects and Designers mail@spaceagent.com
 London-Heidelberg-Barcelona-Brussels spaceagent.com
 spaceAgent Architects Ltd is a RIBA Chartered Practice

project Extension of family home
 96 Hillfield Road
 London NW6 1QA

client Dr Papadakis / Dr Kaur-Papadakis
 96 Hillfield Road
 London NW6 1QA

title Rear and side elevation
 as proposed

only planning	
	1:100 @A3 1:50 @A1
	7.2.2018
	mhamm
HFR_P07f2	



FRONT ELEVATION

no. drawn date scale status title client project

ALL DIMENSIONS TO BE CHECKED ON SITE

5
4
3
2
1
0
m

© ALL COPYRIGHTS RESERVED

Extension of family home
96 Hillfield Road
London NW6 1QA

Dr Papadakis / Dr Kaur-Papadakis
96 Hillfield Road
London NW6 1QA

Front Elevation
as proposed

only planning	
	1:100 @A3 1:50 @A1
	7.2.2018
	mhamm
HFR_P08f2	

spaceAgent
Architects and Designers mail@spaceagent.com
London-Heidelberg-Barcelona-Brussels spaceagent.com
spaceAgent Architects Ltd is a RIBA Chartered Practice