


**Construction**

5. Construct metal enclosure to replace removed balustrade
6. Extend flat roof to cover area formed by removal of the staircase. New brickwork to tie in with existing
7. Install new matching white timber doors opening onto the balcony.
8. Brick up existing opening. New brickwork to tie in with existing
9. Construct new raised parapet surrounding flat roof. New brickwork to tie in with existing.


Paper Scale at A1

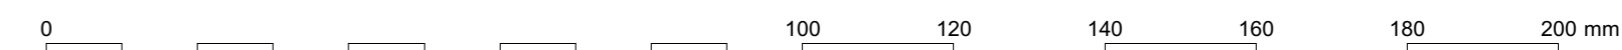

Drawing Scale at A3 - 1:50



Drawing Scale at A1 - 1:25

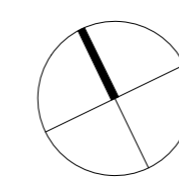

North

Rev.	Notes	XX/XX Drawn/ Checked	XX.XX.XX Date
1	X		

**Jonathan Tuckey Design**

Tel +44 (0)20 8960 1909

44 Pall Mall Deposit  
 124 Barby Road  
 London W10 6BL

www.jonathantuckey.com

Project 63a Regents Park

Title Proposed First Floor

Phase Planning

Scale at A1 Scale at A3 Date

1:25 1:50 26.09.17

Drawing No. Rev.

0194\_02\_101 -