




Context Plan 1:1250 @ A3




Context Plan 1:200 @ A3

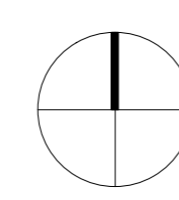


North

Paper Scale at A1

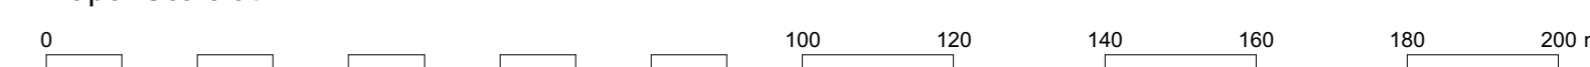

Paper Scale at A1

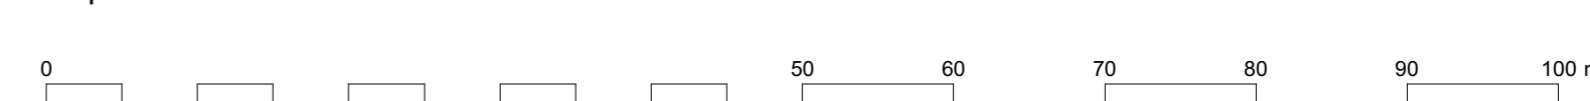

Rev.	Notes	XX/XX Drawn/ Checked	XX.XX.XX Date
1	X		

**Jonathan Tuckey Design**

Tel +44 (0)20 8960 1909

44 Pall Mall Deposit  
 124 Barby Road  
 London W10 6BL

www.jonathantuckey.com

Project	63a Regents Park	Date	
Title	Site & Context	Scale at A1	1:25
Phase	Planning	Scale at A3	1:50
Drawing No.	0194_02_000	Rev.	-
		Date	26.09.17