



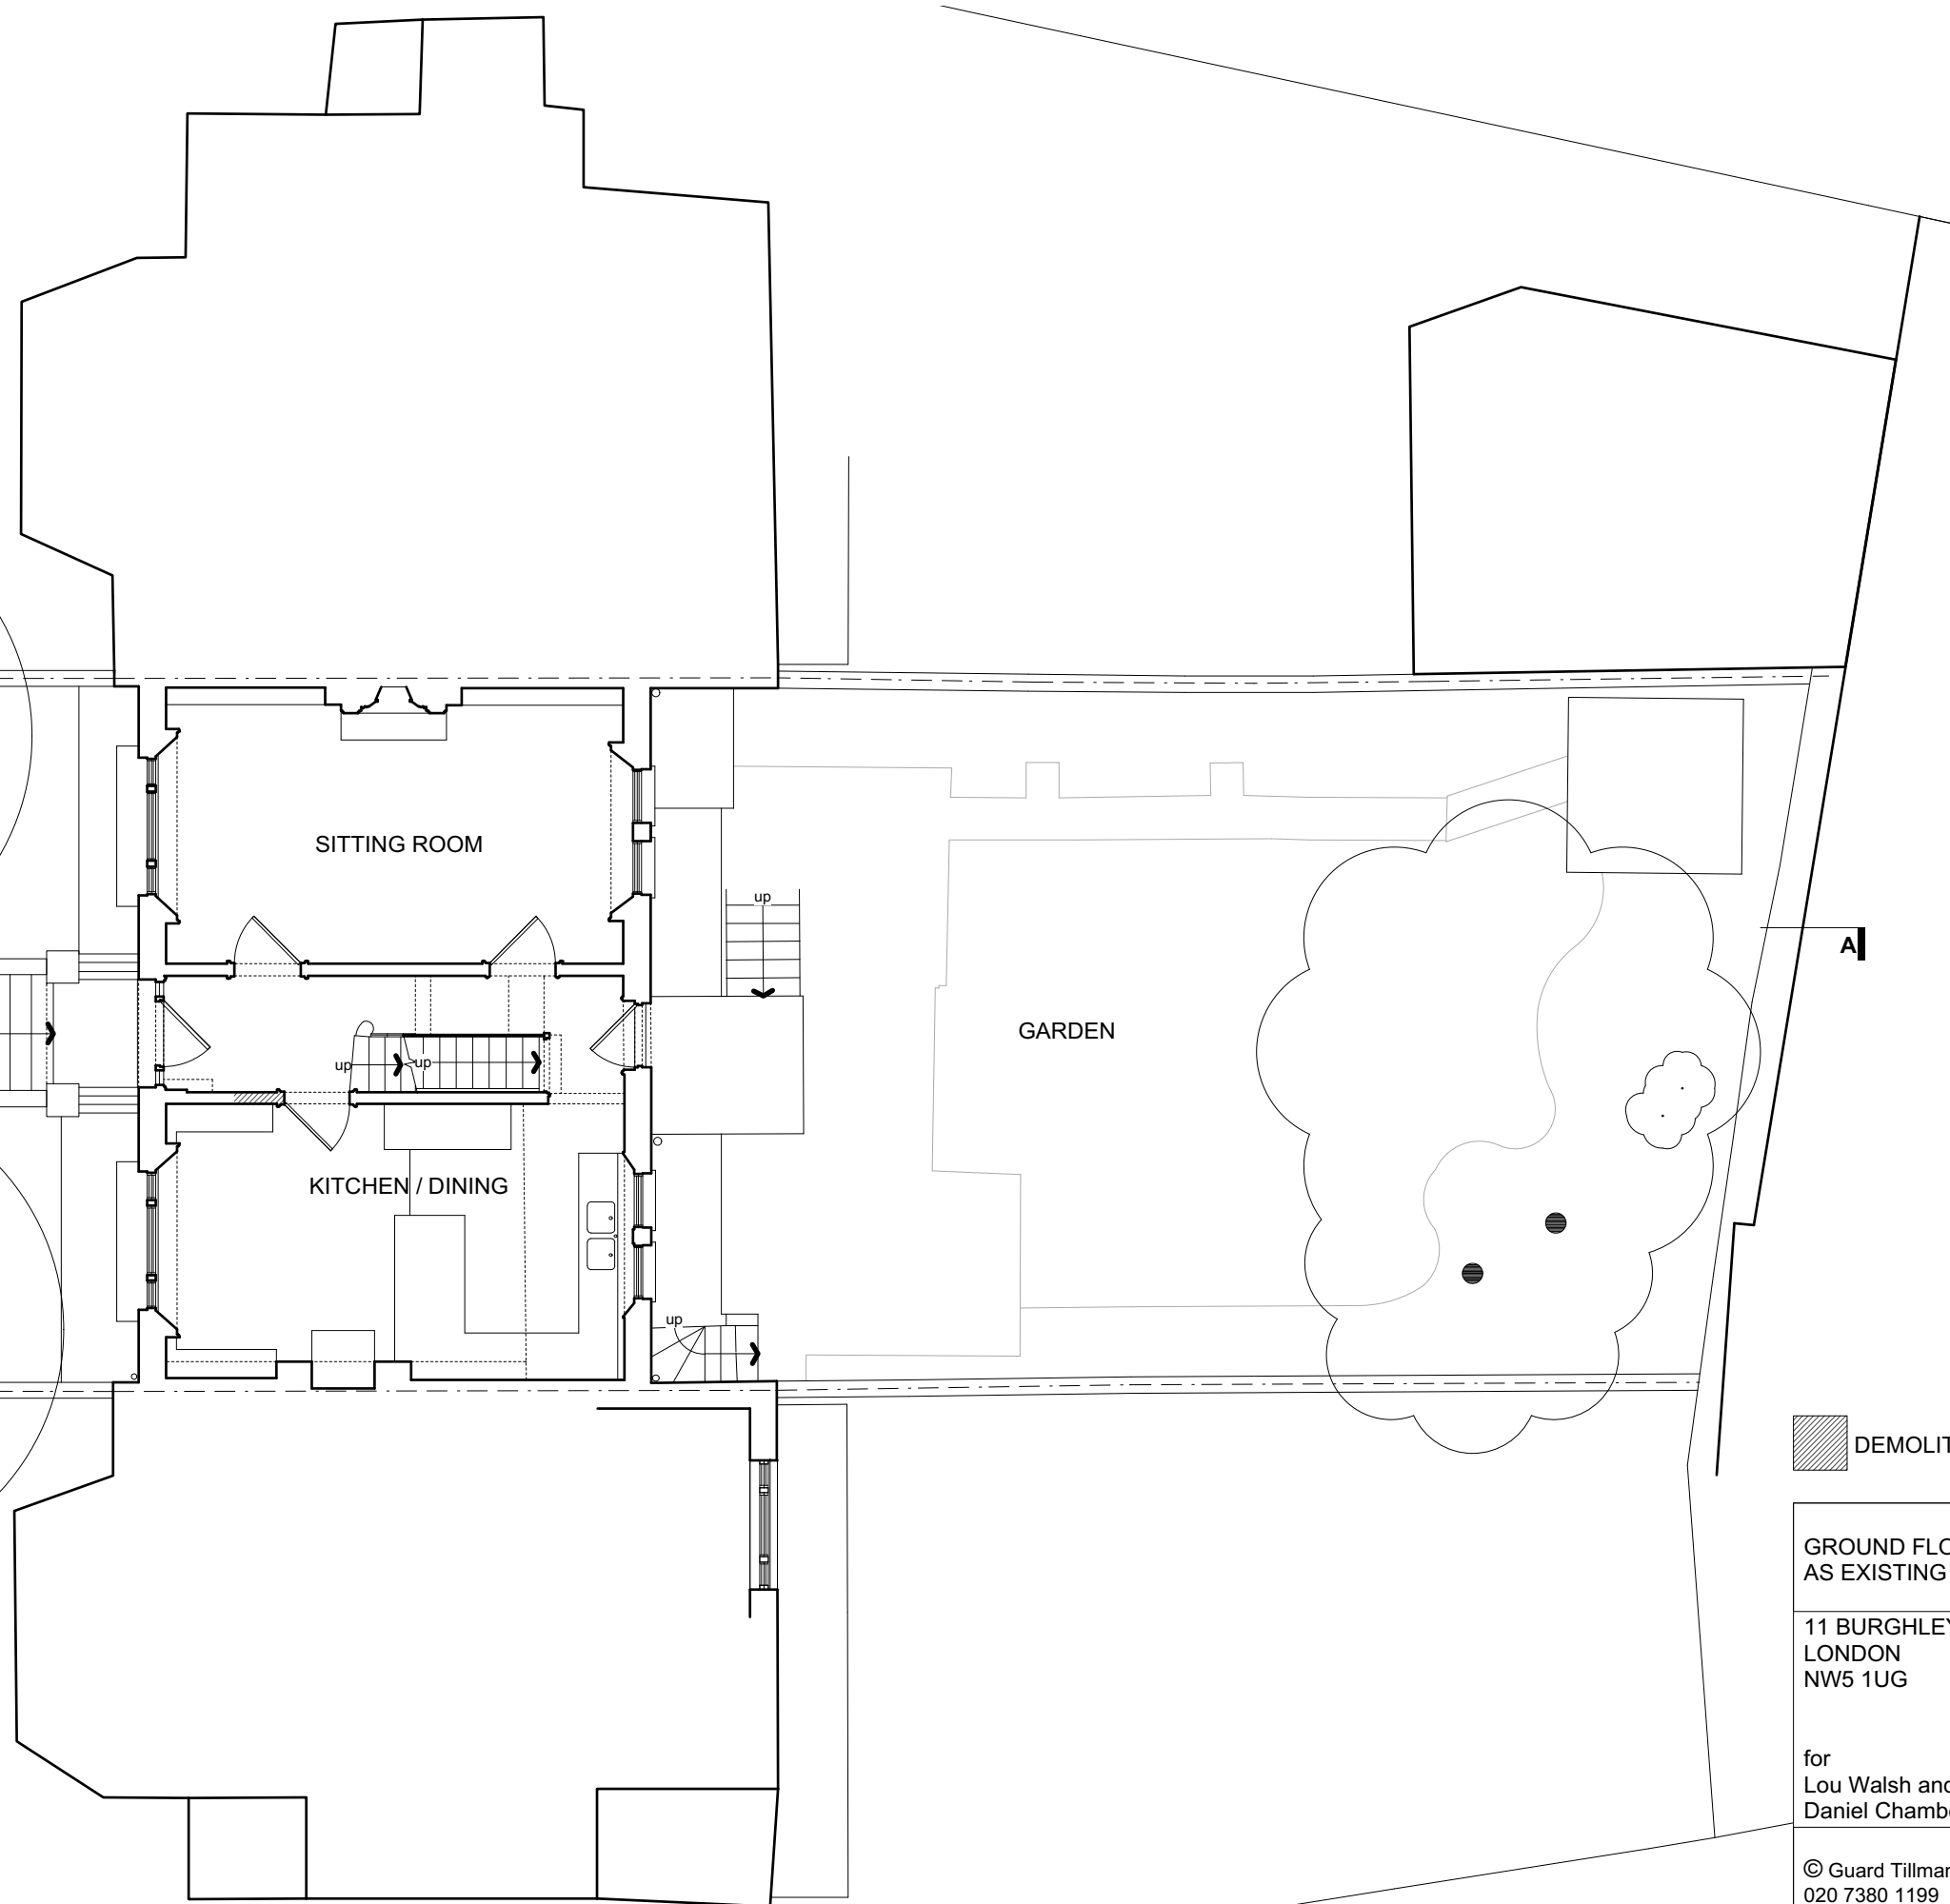


9 Burghely Road


11 Burghely Road

13 Burghely Road

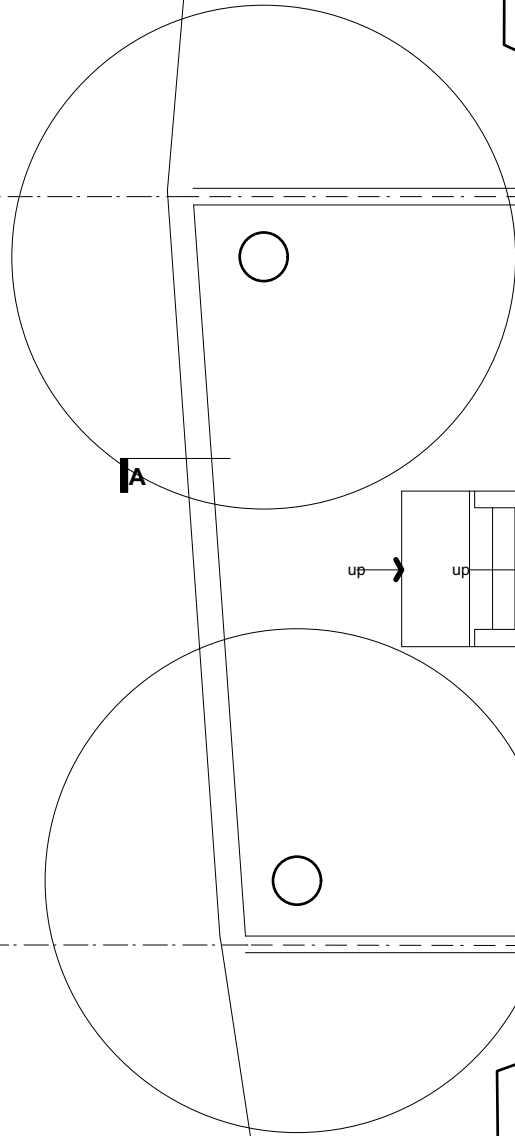

 DEMOLITION SHOWN HATCHED

GROUND FLOOR PLAN AS EXISTING	01.02D
11 BURGHLEY ROAD LONDON NW5 1UG	4278
for Lou Walsh and Daniel Chamberlain	1:100 @A3
© Guard Tillman Pollock Limited 020 7380 1199	09.17

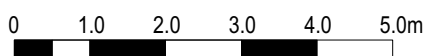

Do not scale this drawing. The contractor is responsible for checking all dimensions. Any discrepancies shall be reported to the Architect.