


995E

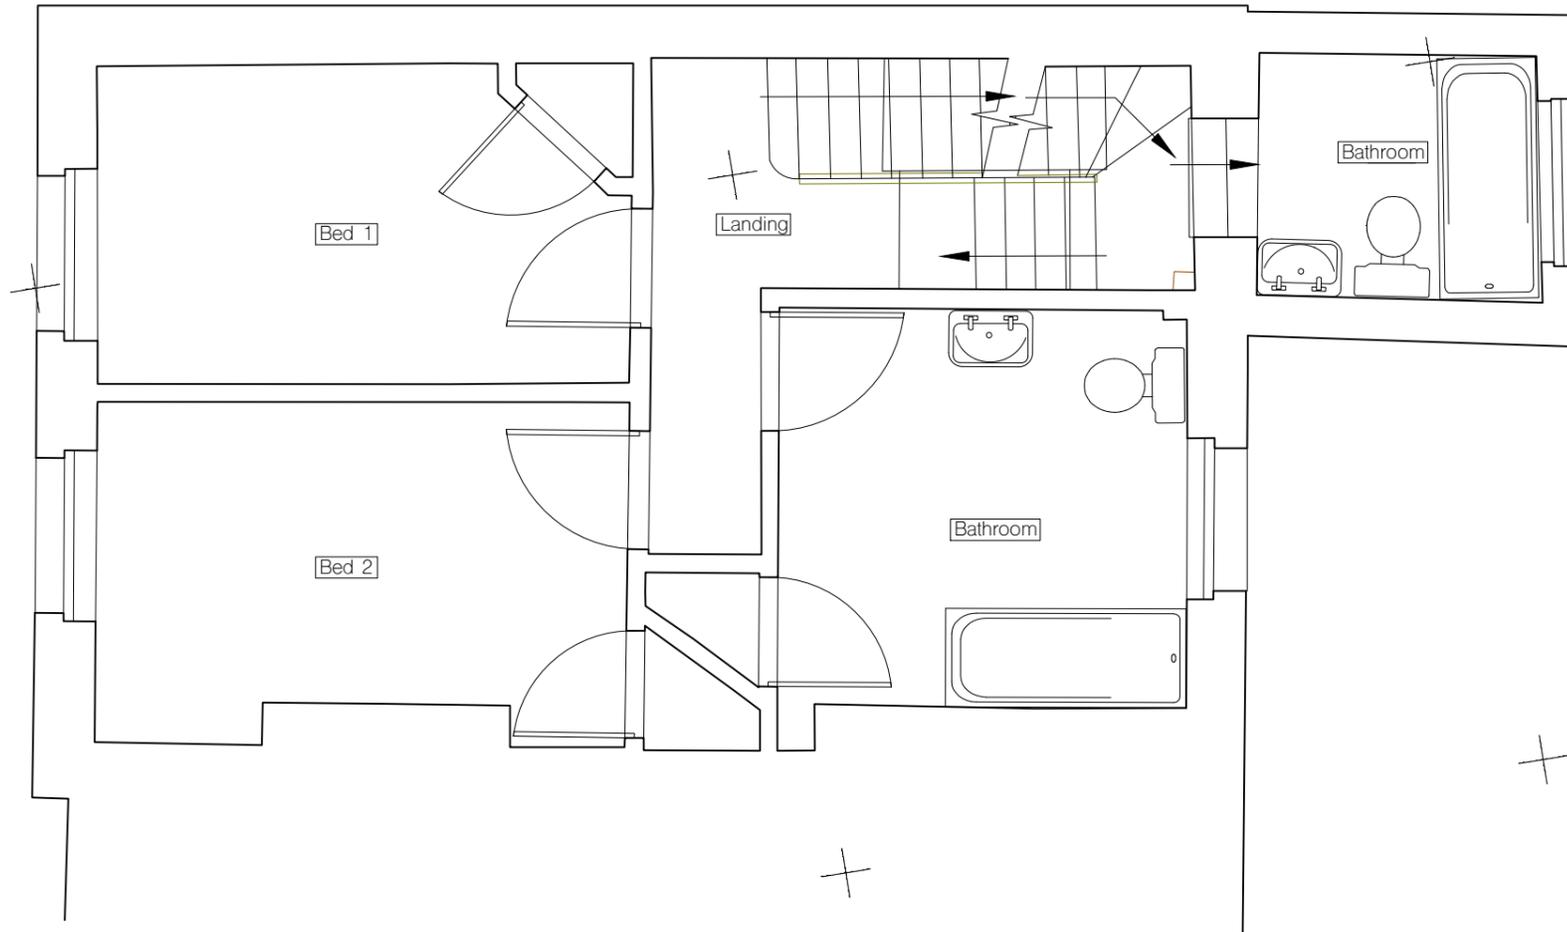

Boundary with no. 88

1000E

1005E



rev. date revisions

notes

project

90 Leverton Street,
London,
NW5 2NY

client

Mr. & Mrs. Thompson

drawing title

existing first floor

architect

ROAR

scale at A1

1:25

scale at A3

1:50

date

31.01.17

job no.

025

drawing

EX101

rev.

-

All information subject to design development and site verification.

This drawing is the property of ROAR Architects Ltd. No disclosure or copy of it may be made without written permission.