



ELEVATION 1
PART A

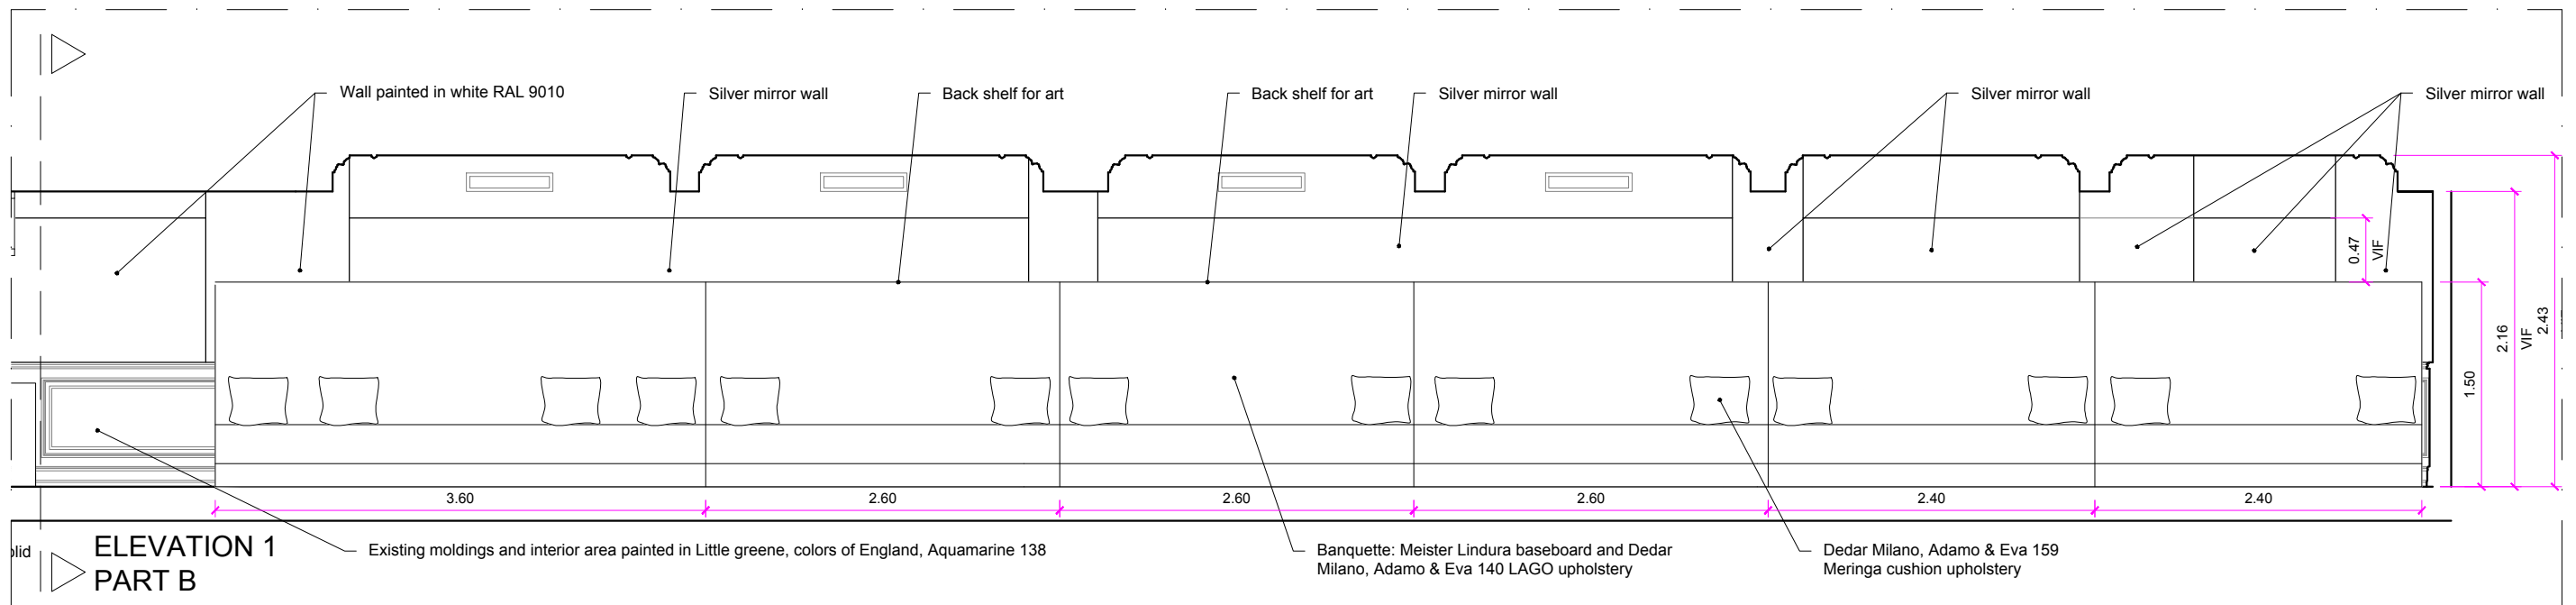


ELEVATION 1
PART B

NOTE: THESE ELEVATIONS ARE ORIENTATIVE. ALL DETAILS OF MOLDINGS AND CEILINGS HAVE BEEN TAKEN FROM PHOTOGRAPHS. ALL DIMENSIONS (HEIGHTS AND MOLDINGS) TO BE VERIFIED IN FIELD



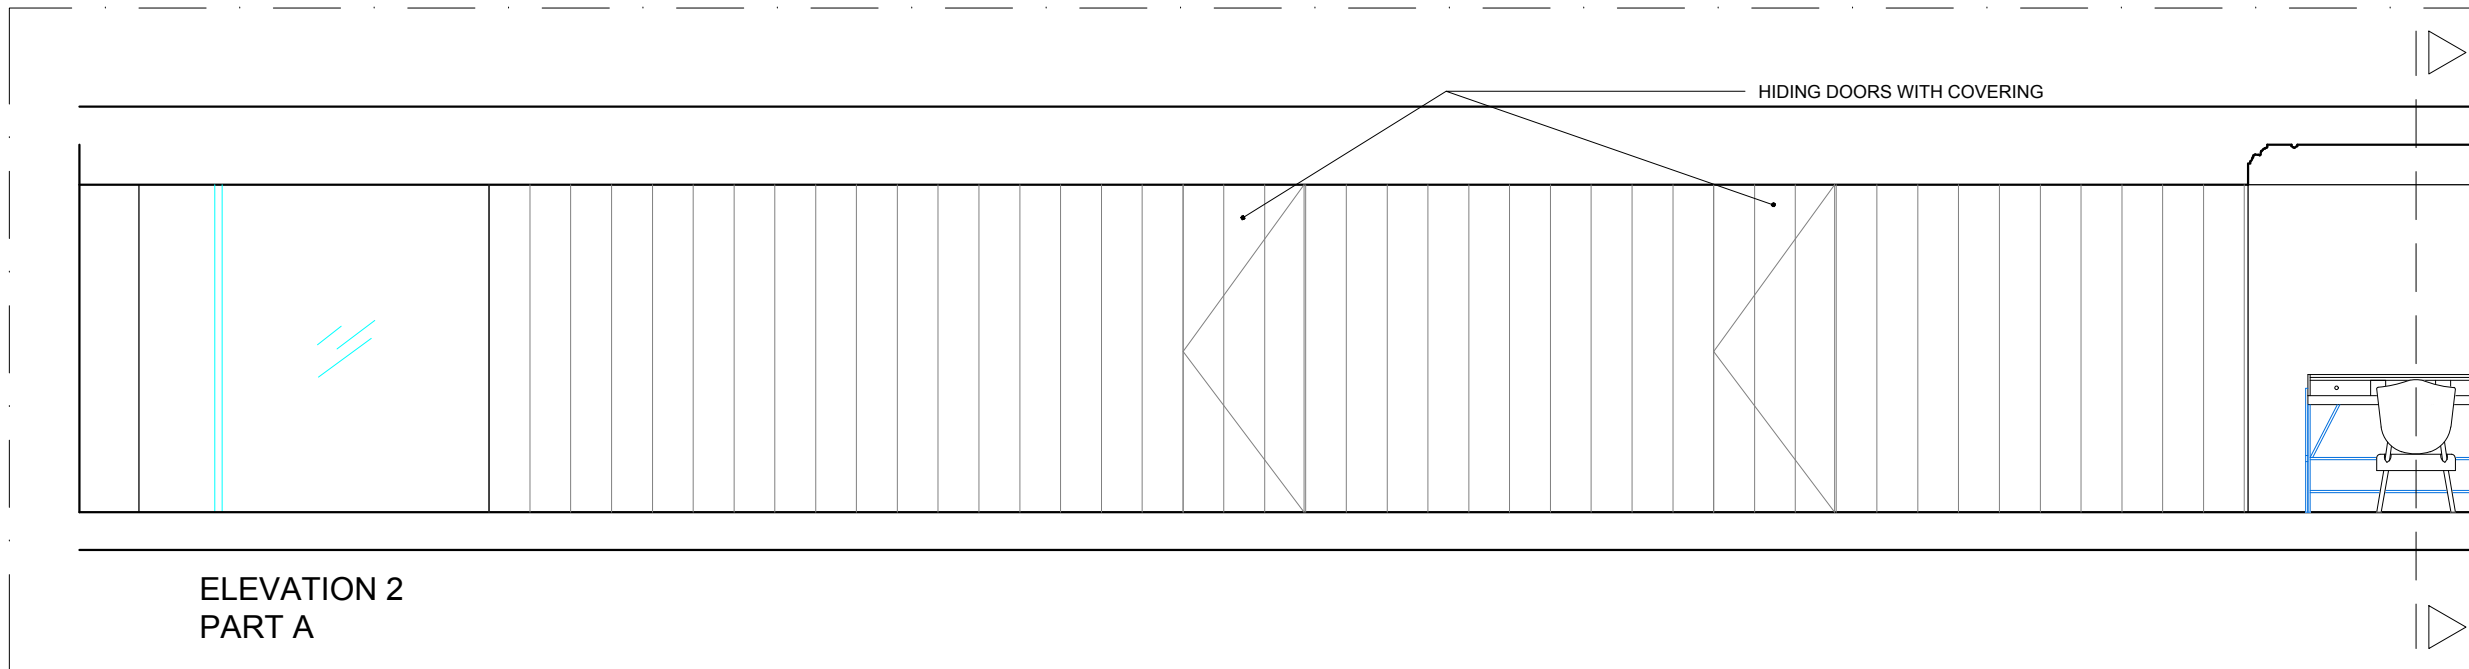


ELEVATION 2
PART A

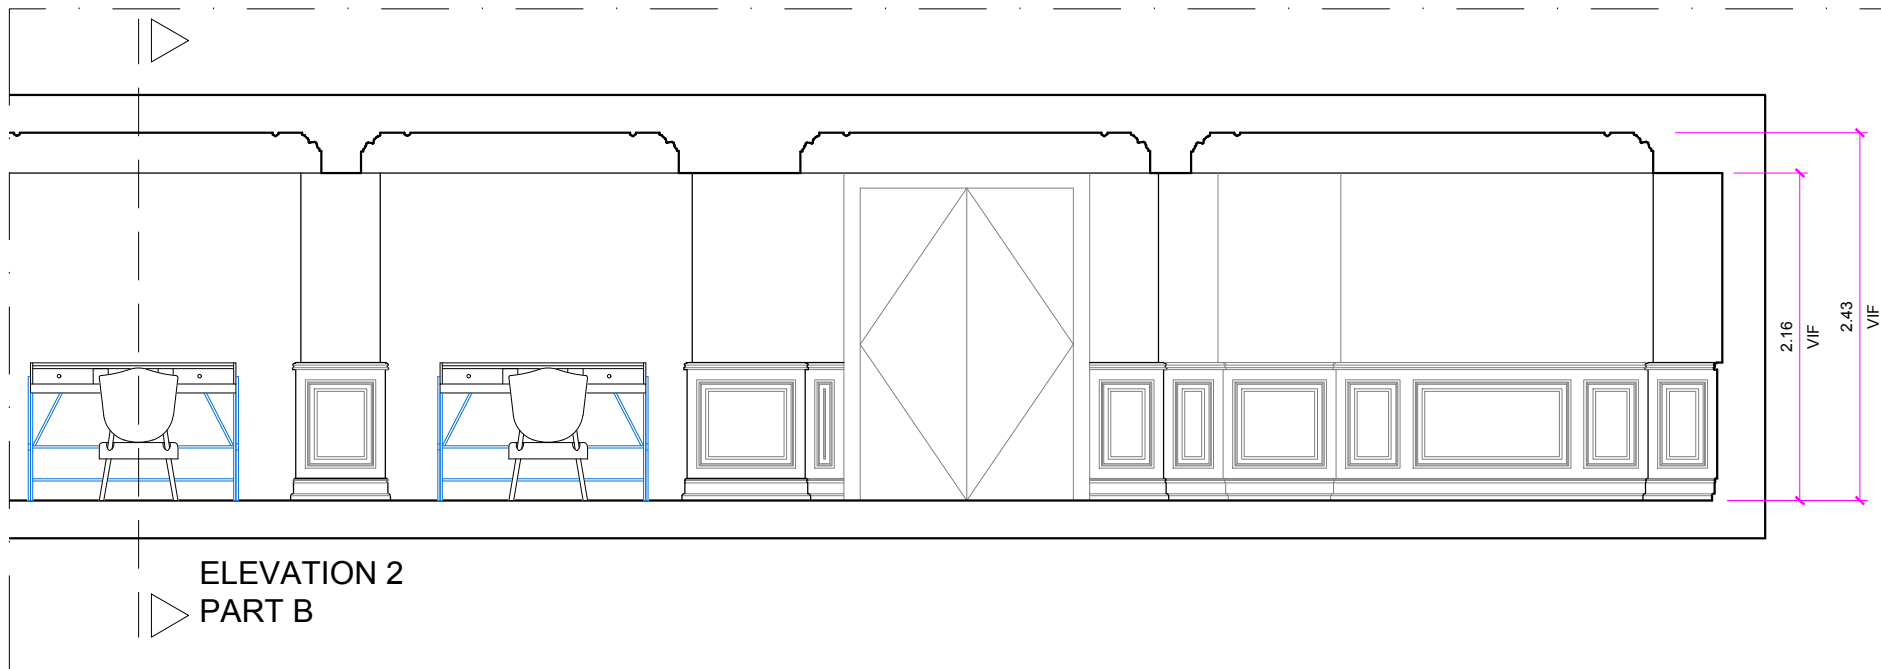

ELEVATION 2
PART B

NOTE: THESE ELEVATIONS ARE ORIENTATIVE. ALL DETAILS OF MOLDINGS
AND CEILINGS HAVE BEEN TAKEN FROM PHOTOGRAPHS.
ALL DIMENSIONS (HEIGHTS AND MOLDINGS) TO BE VERIFIED IN FIELD



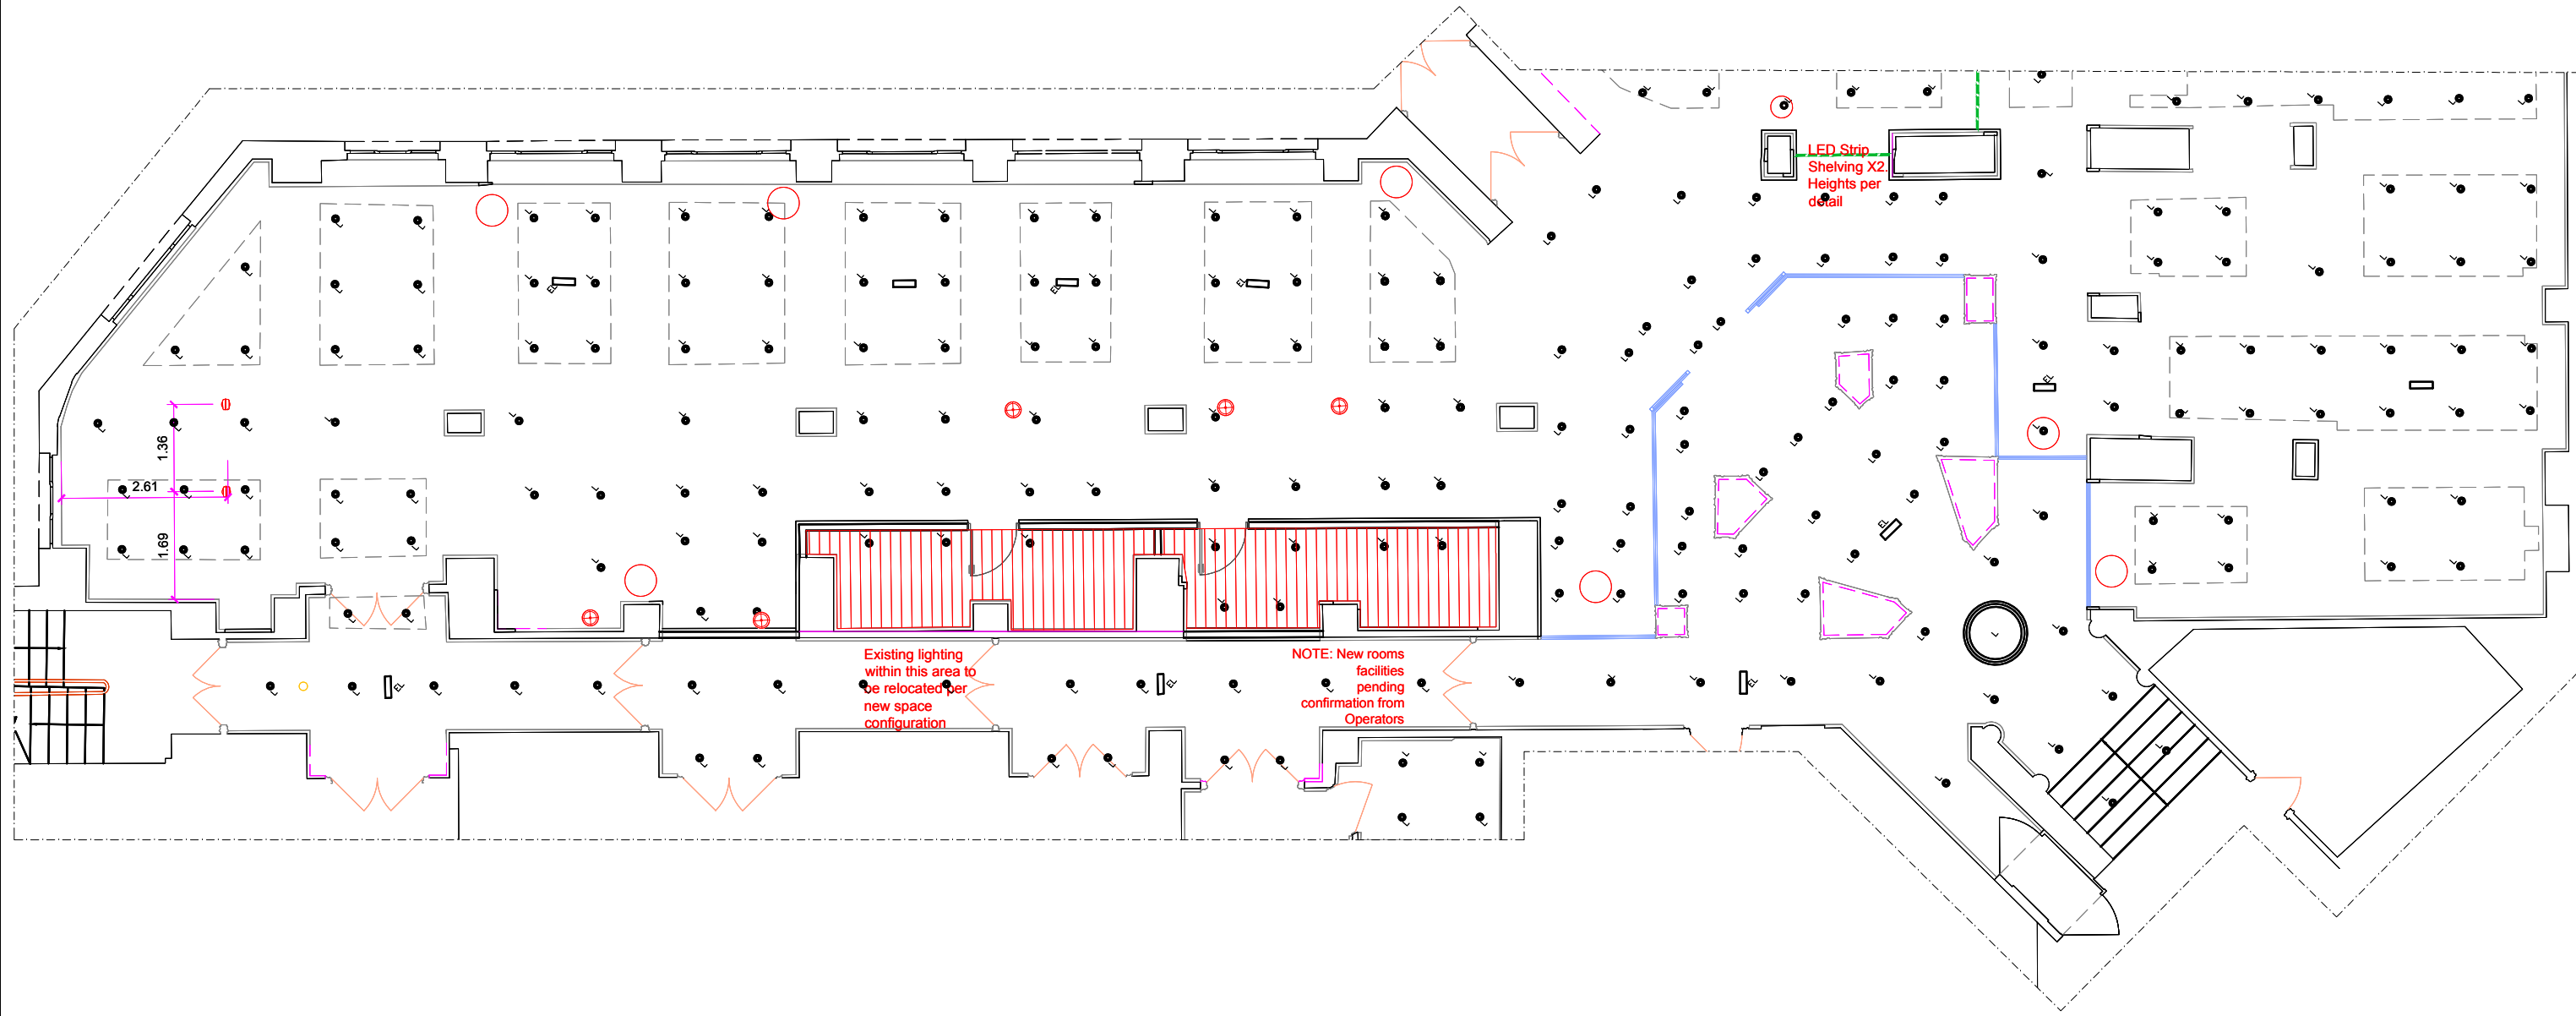


Existing lighting within this area to be relocated per new space configuration


NOTE: New rooms facilities pending confirmation from Operators

LED Strip Shelving X2 Heights per detail

⦿L	FLOS KAP EMBEDDED DOWNLIGHT IN GOLD FINISH WITH DIAMETER SIMILAR TO EXISTING
L	EXISTING LIGHTING
EL	EXISTING LIGHTING
○	RITUALS XL 1XLED RETROFIT/FLUO 25W E27 TABLE LAMP BY FOSCARINI
⊕	DESK LAMP
⊗	RITUALS 3 MODEL XLED RETROFIT/FLUO 25W E27 TABLE LAMP BY FOSCARINI
⊗	TABLE LAMP


○	TABLE LAMP
○	FLOOR LAMP
⊗	OUTDOOR LAMP
⊗	PENDANT LAMP
□	OUTDOOR FLOOR LAMP
---	LED STRIP OSRAM FLEX SHORTPITCH REF: LF06S-W3F-827

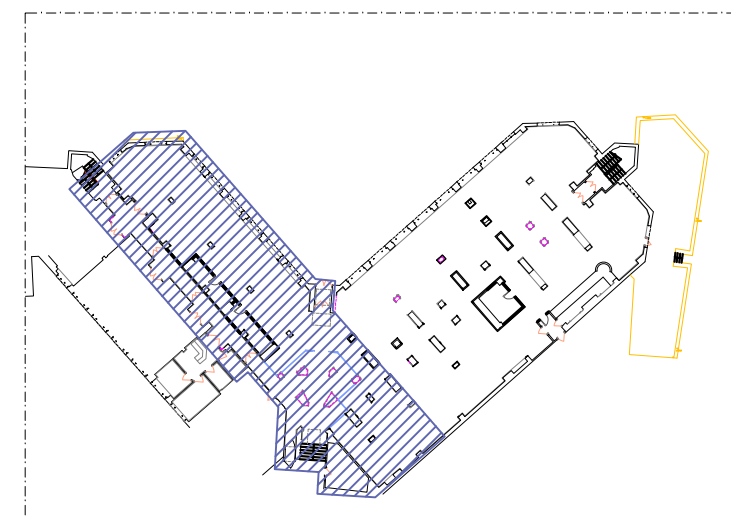


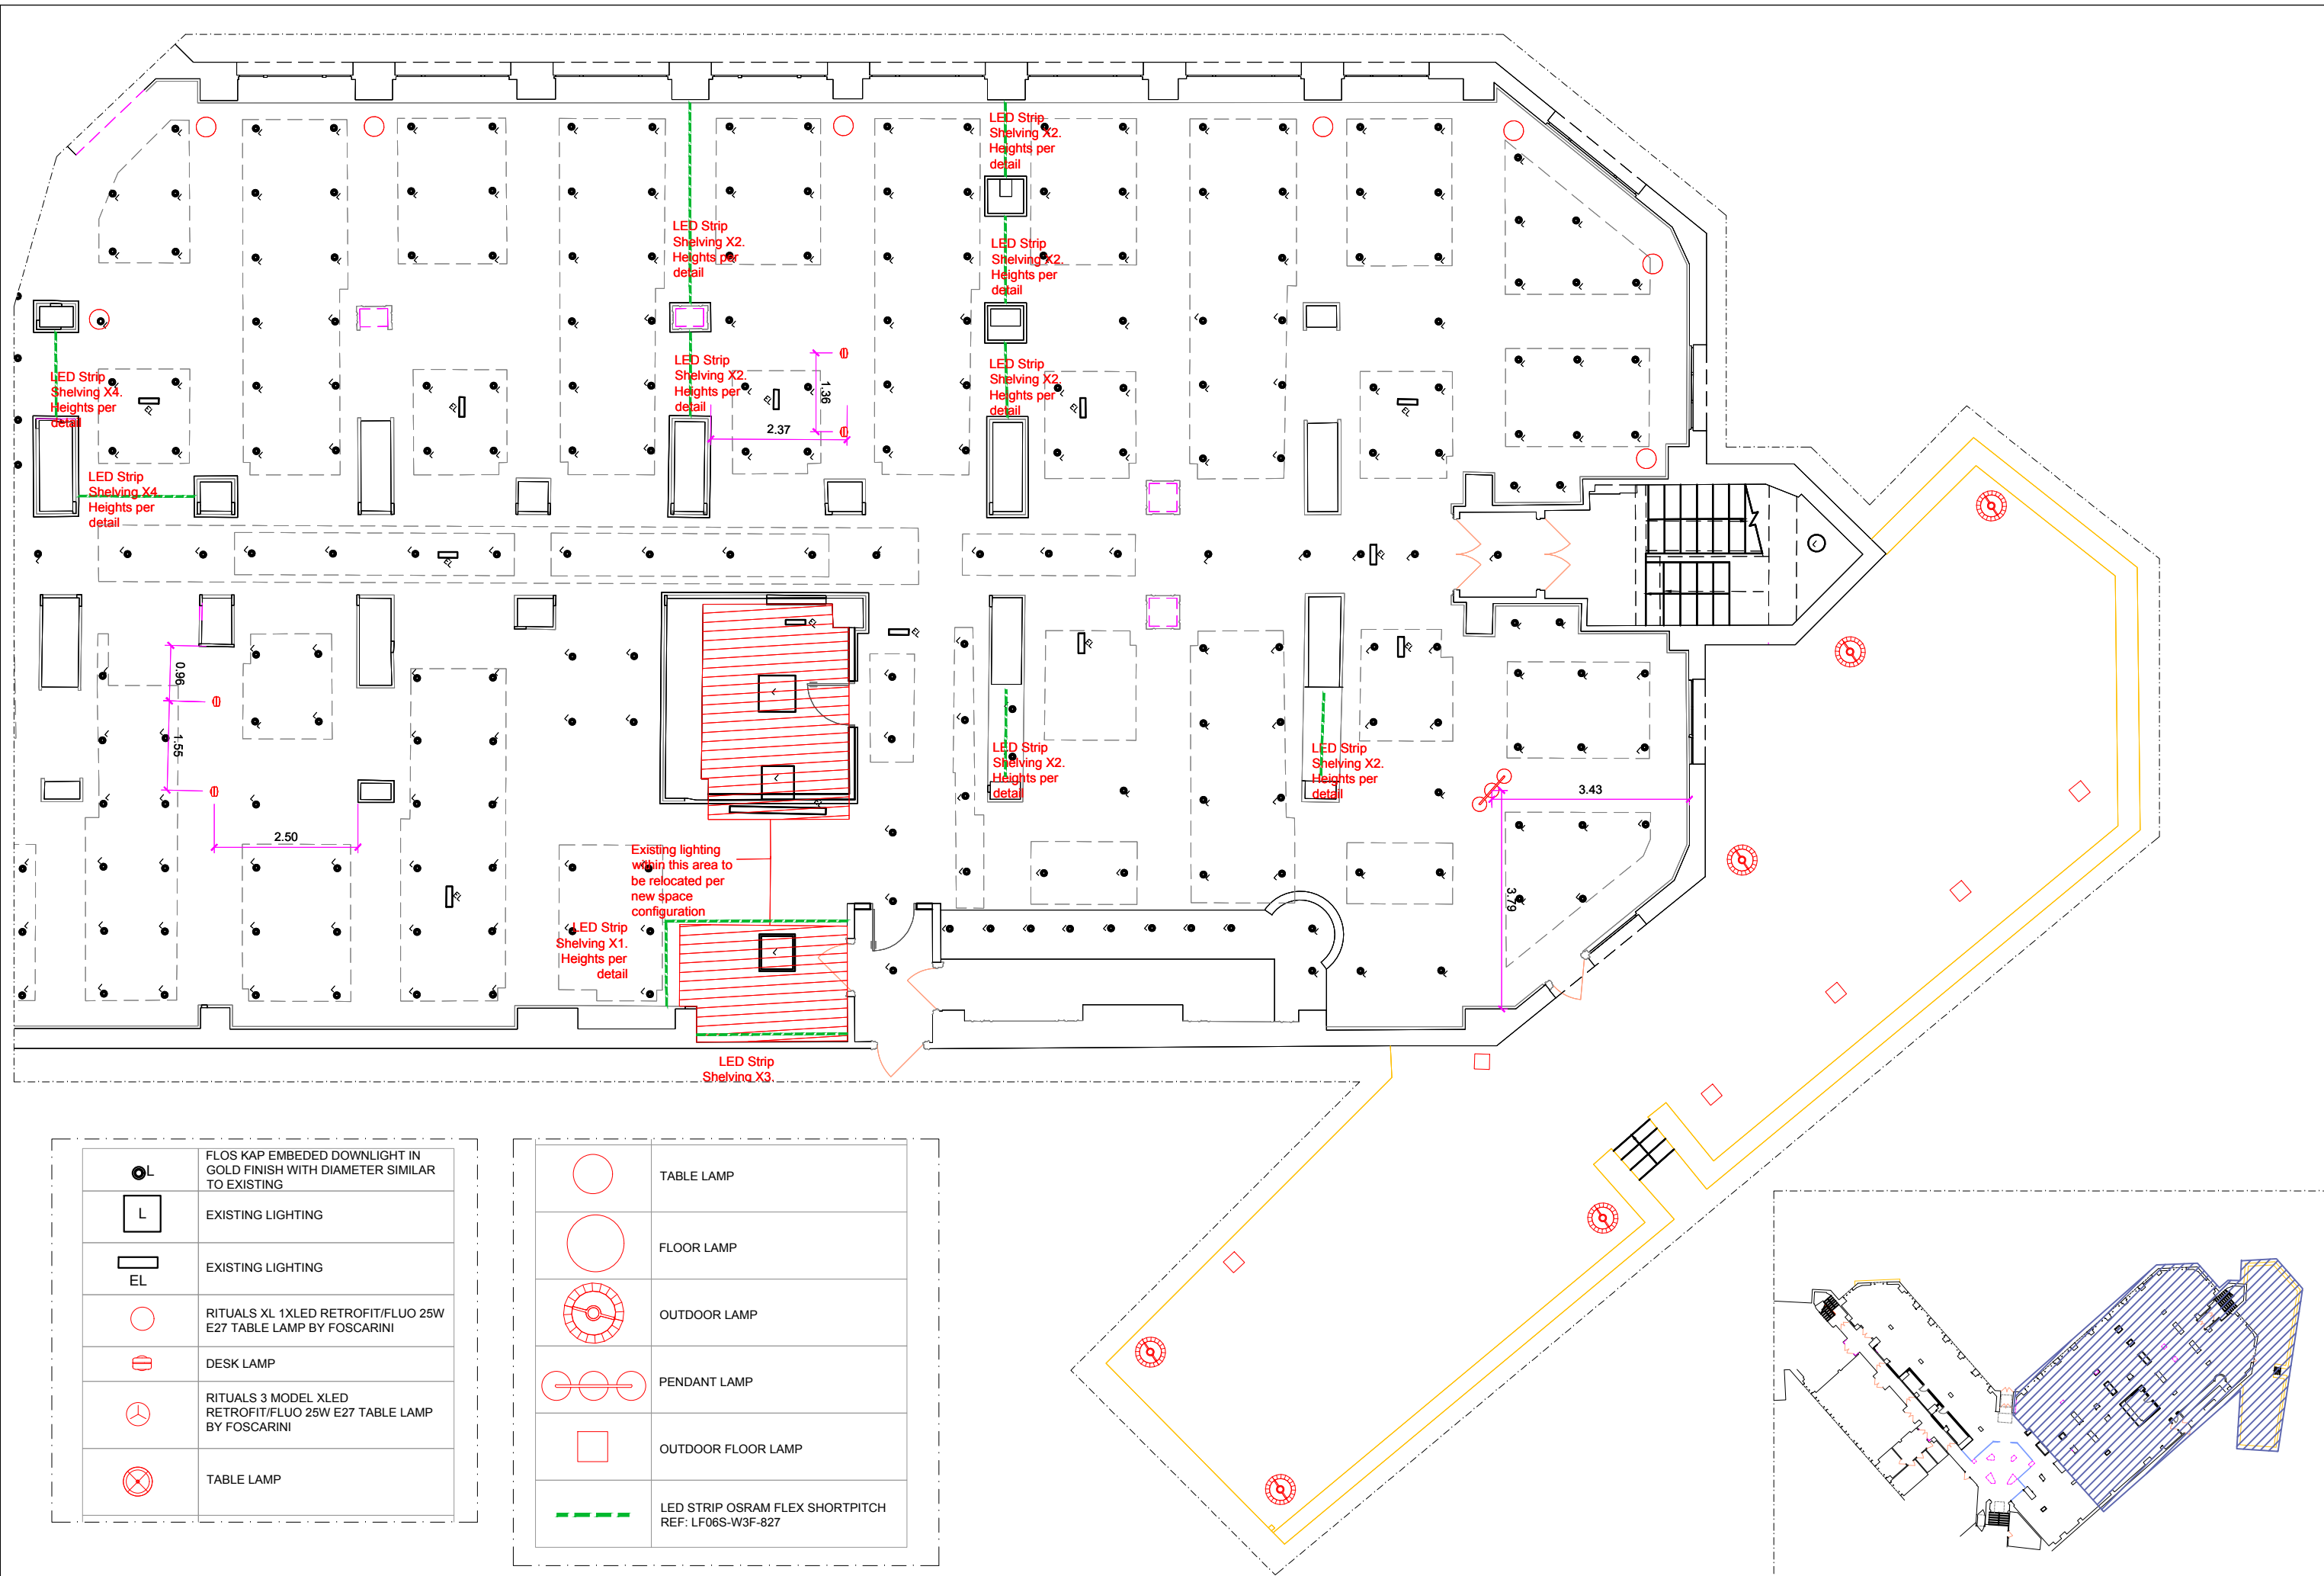

	FLOS KAP EMBEDDED DOWNLIGHT IN GOLD FINISH WITH DIAMETER SIMILAR TO EXISTING
	EXISTING LIGHTING
	EXISTING LIGHTING
	EL
	RITUALS XL 1XLED RETROFIT/FLUO 25W E27 TABLE LAMP BY FOSCARINI
	DESK LAMP
	RITUALS 3 MODEL XLED RETROFIT/FLUO 25W E27 TABLE LAMP BY FOSCARINI
	TABLE LAMP


	TABLE LAMP
	FLOOR LAMP
	OUTDOOR LAMP
	PENDANT LAMP
	OUTDOOR FLOOR LAMP
	LED STRIP OSRAM FLEX SHORTPITCH REF: LF06S-W3F-827

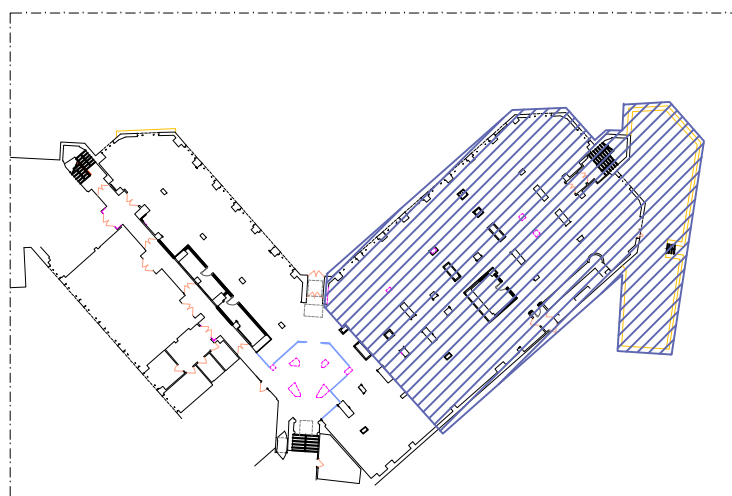


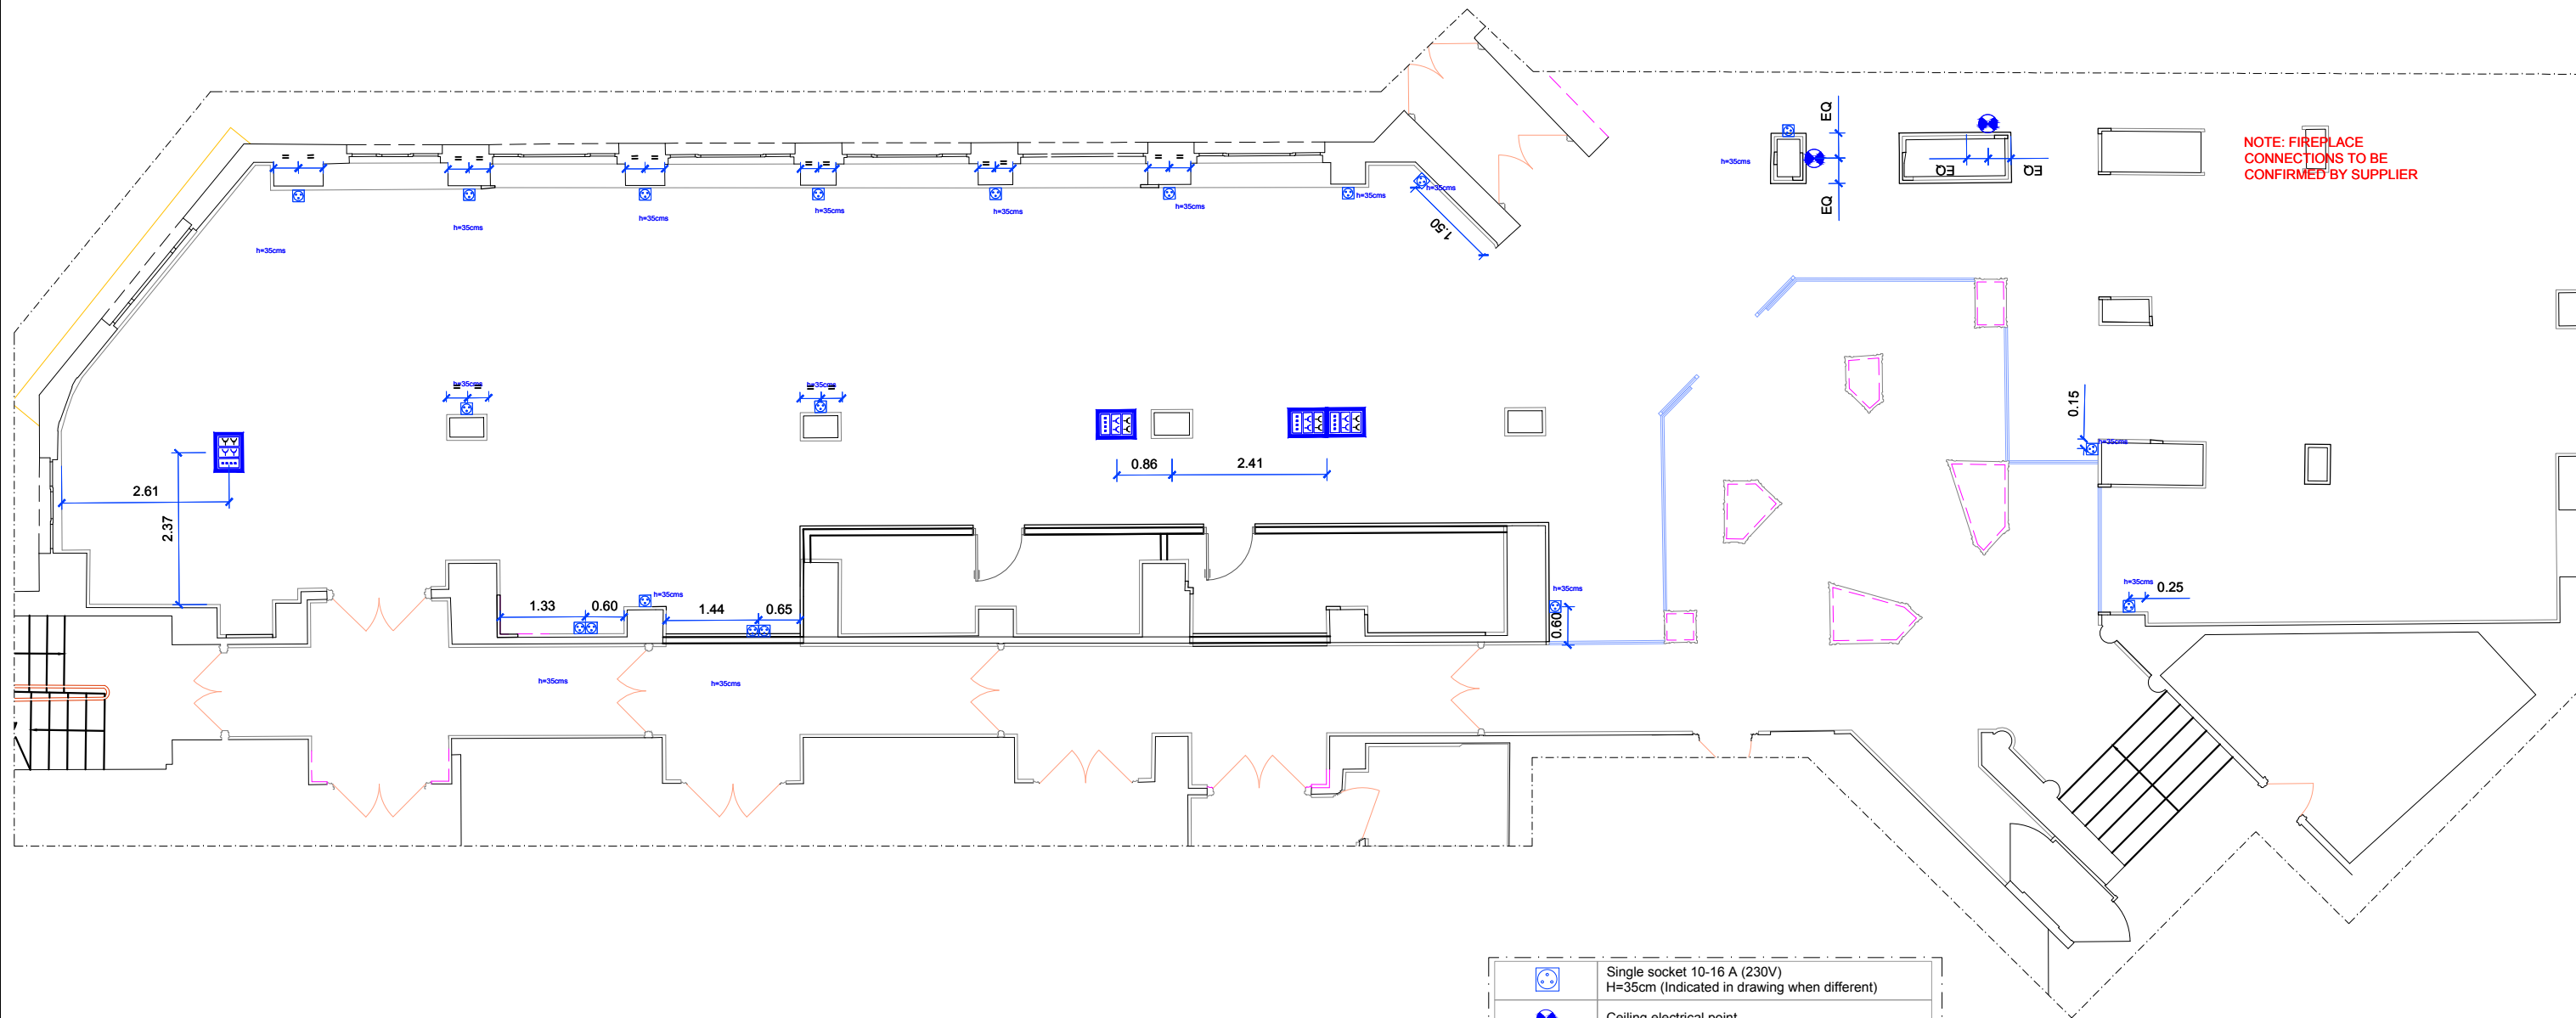

	Single socket 10-16 A (230V) H=35cm (Indicated in drawing when different)
	Ceiling electrical point
	Floor electrical point
	Floor recessed box (1 Data device RJ45 CAT 7 + 2 Power socket (2UPS) + 1 TV Device)
	Wall recessed box (4 Power socket (2UPS) + 4 Data device RJ-45 CAT 7) h= 35 cm (Indicated height in drawings when it's different)
	Wall recessed box (1 Data device RJ45 CAT7 + 2 Power socket (2UPS) + 1 TV Device) h= xx cm (indicated height in drawings when it's different)
	Outdoor single socket 10-16 A (230V) at wall H=35cm (Indicated in drawing when different)
	Floor recessed box Outdoor single socket 10-16 A (230V)

NOTE: Buffet, office and bar facilities pending confirmation from MHI.

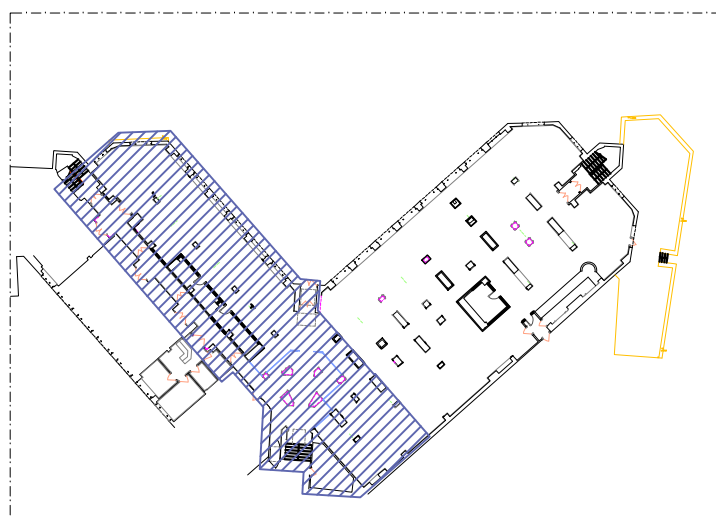

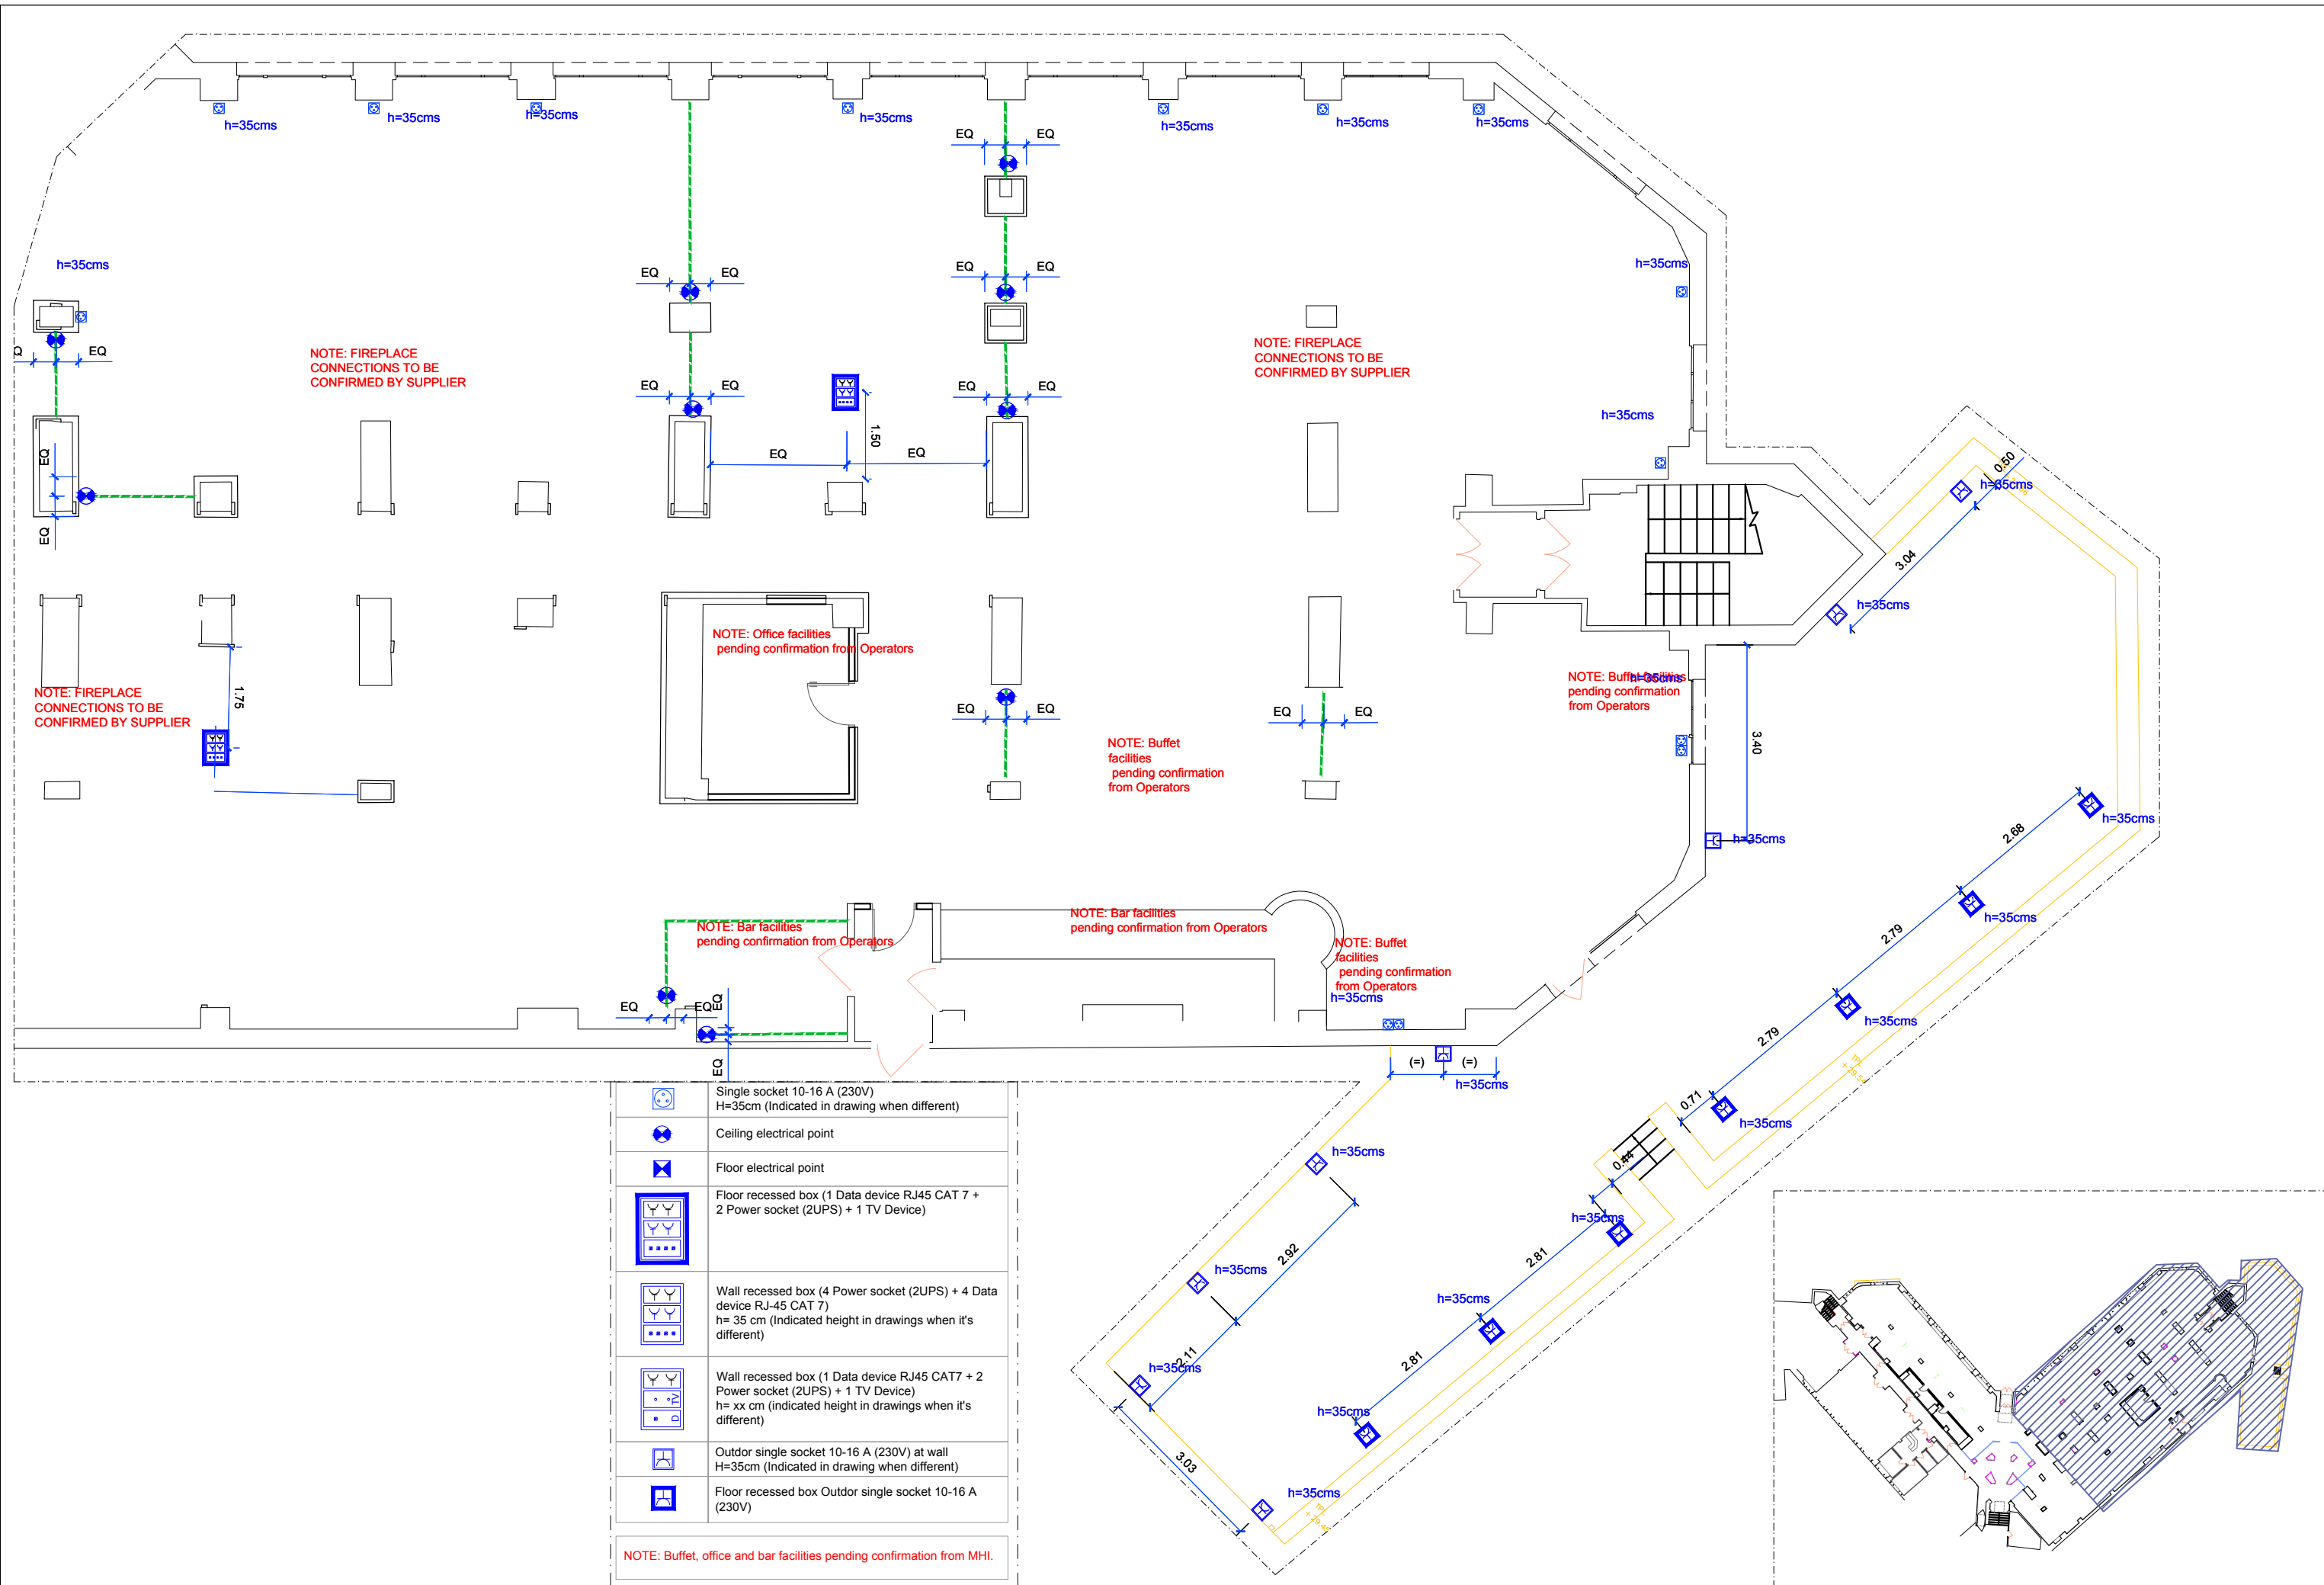

NOTE: FIREPLACE CONNECTIONS TO BE CONFIRMED BY SUPPLIER

NOTE: FIREPLACE CONNECTIONS TO BE CONFIRMED BY SUPPLIER

NOTE: Office facilities pending confirmation from Operators

NOTE: Buffet facilities pending confirmation from Operators

NOTE: Buffet facilities pending confirmation from Operators


NOTE: Bar facilities pending confirmation from Operators

NOTE: Bar facilities pending confirmation from Operators


NOTE: Buffet facilities pending confirmation from Operators h=35cms


	Single socket 10-16 A (230V) H=35cm (Indicated in drawing when different)
	Ceiling electrical point
	Floor electrical point
	Floor recessed box (1 Data device RJ45 CAT 7 + 2 Power socket (2UPS) + 1 TV Device)
	Wall recessed box (4 Power socket (2UPS) + 4 Data device RJ-45 CAT 7) h= 35 cm (Indicated height in drawings when it's different)
	Wall recessed box (1 Data device RJ45 CAT7 + 2 Power socket (2UPS) + 1 TV Device) h= xx cm (indicated height in drawings when it's different)
	Outdoor single socket 10-16 A (230V) at wall H=35cm (Indicated in drawing when different)
	Floor recessed box Outdoor single socket 10-16 A (230V)

NOTE: Buffet, office and bar facilities pending confirmation from MHI.

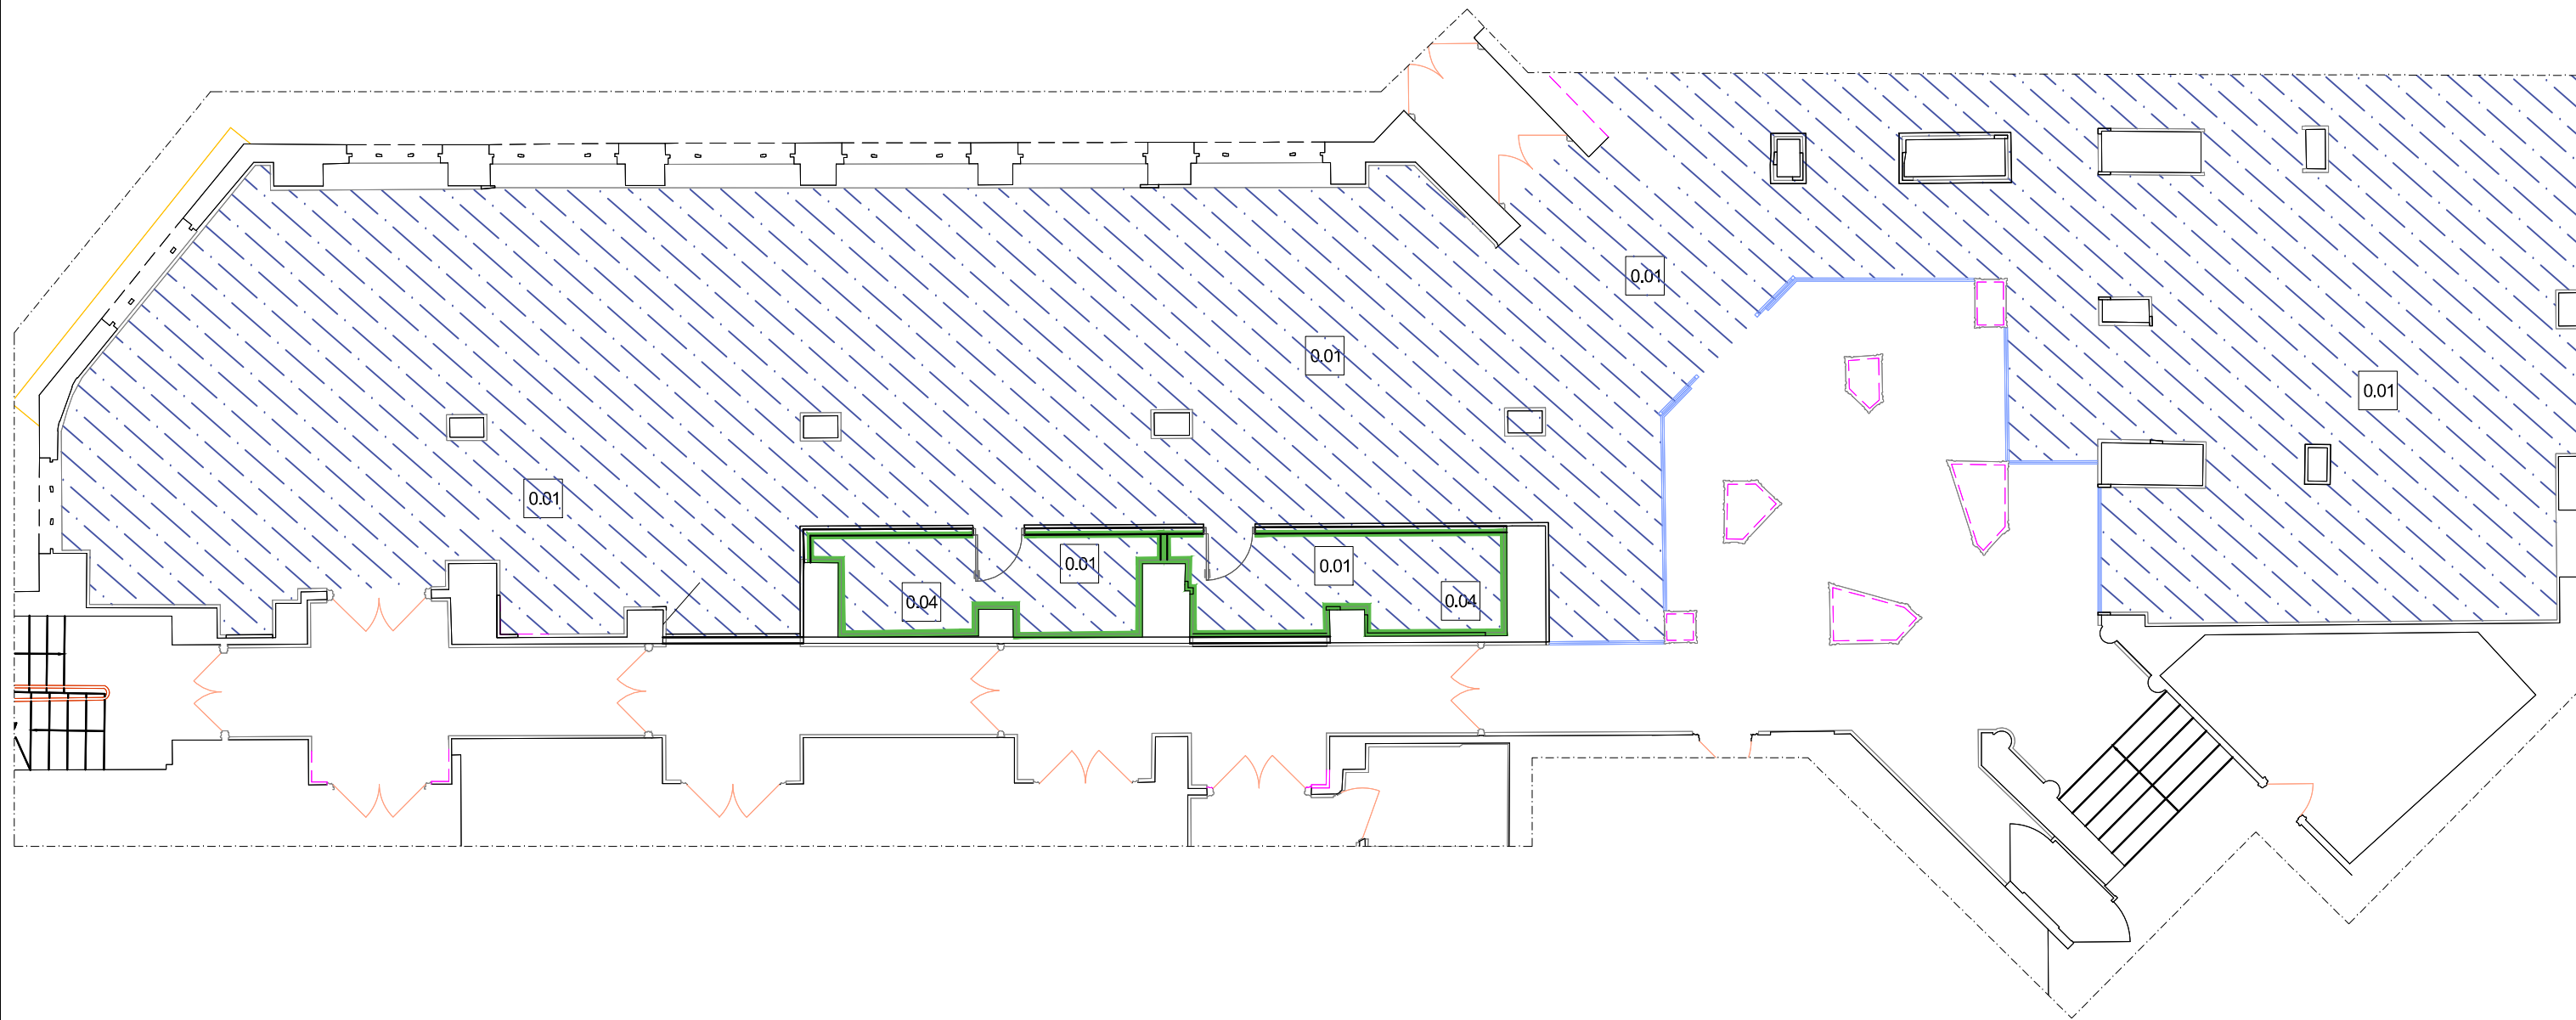


FLOOR COVERING	
0.01	MEISTER LINDURA WOOD HD300, WHITE WASHED RUSTIC OAK 8425, BRUSHED NATURALLY OILED FLOORING. 220X27X11cm
0.02	PORCELANOSA XLIGHT KALA WHITE PORCELAIN FLOORING. 120X120cm
0.03	PORCELANOSA PURE WHITE POLISHED PORCELAIN STONEWARE FLOORING. 60X120cm
0.04	LACQUERED MDF BASEBOARD. NCS 1002-R
0.05	TARIMATEC POLAR 2347

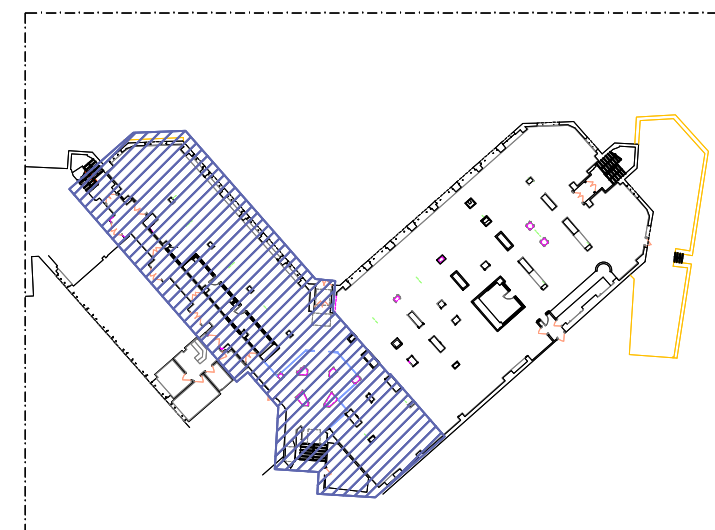

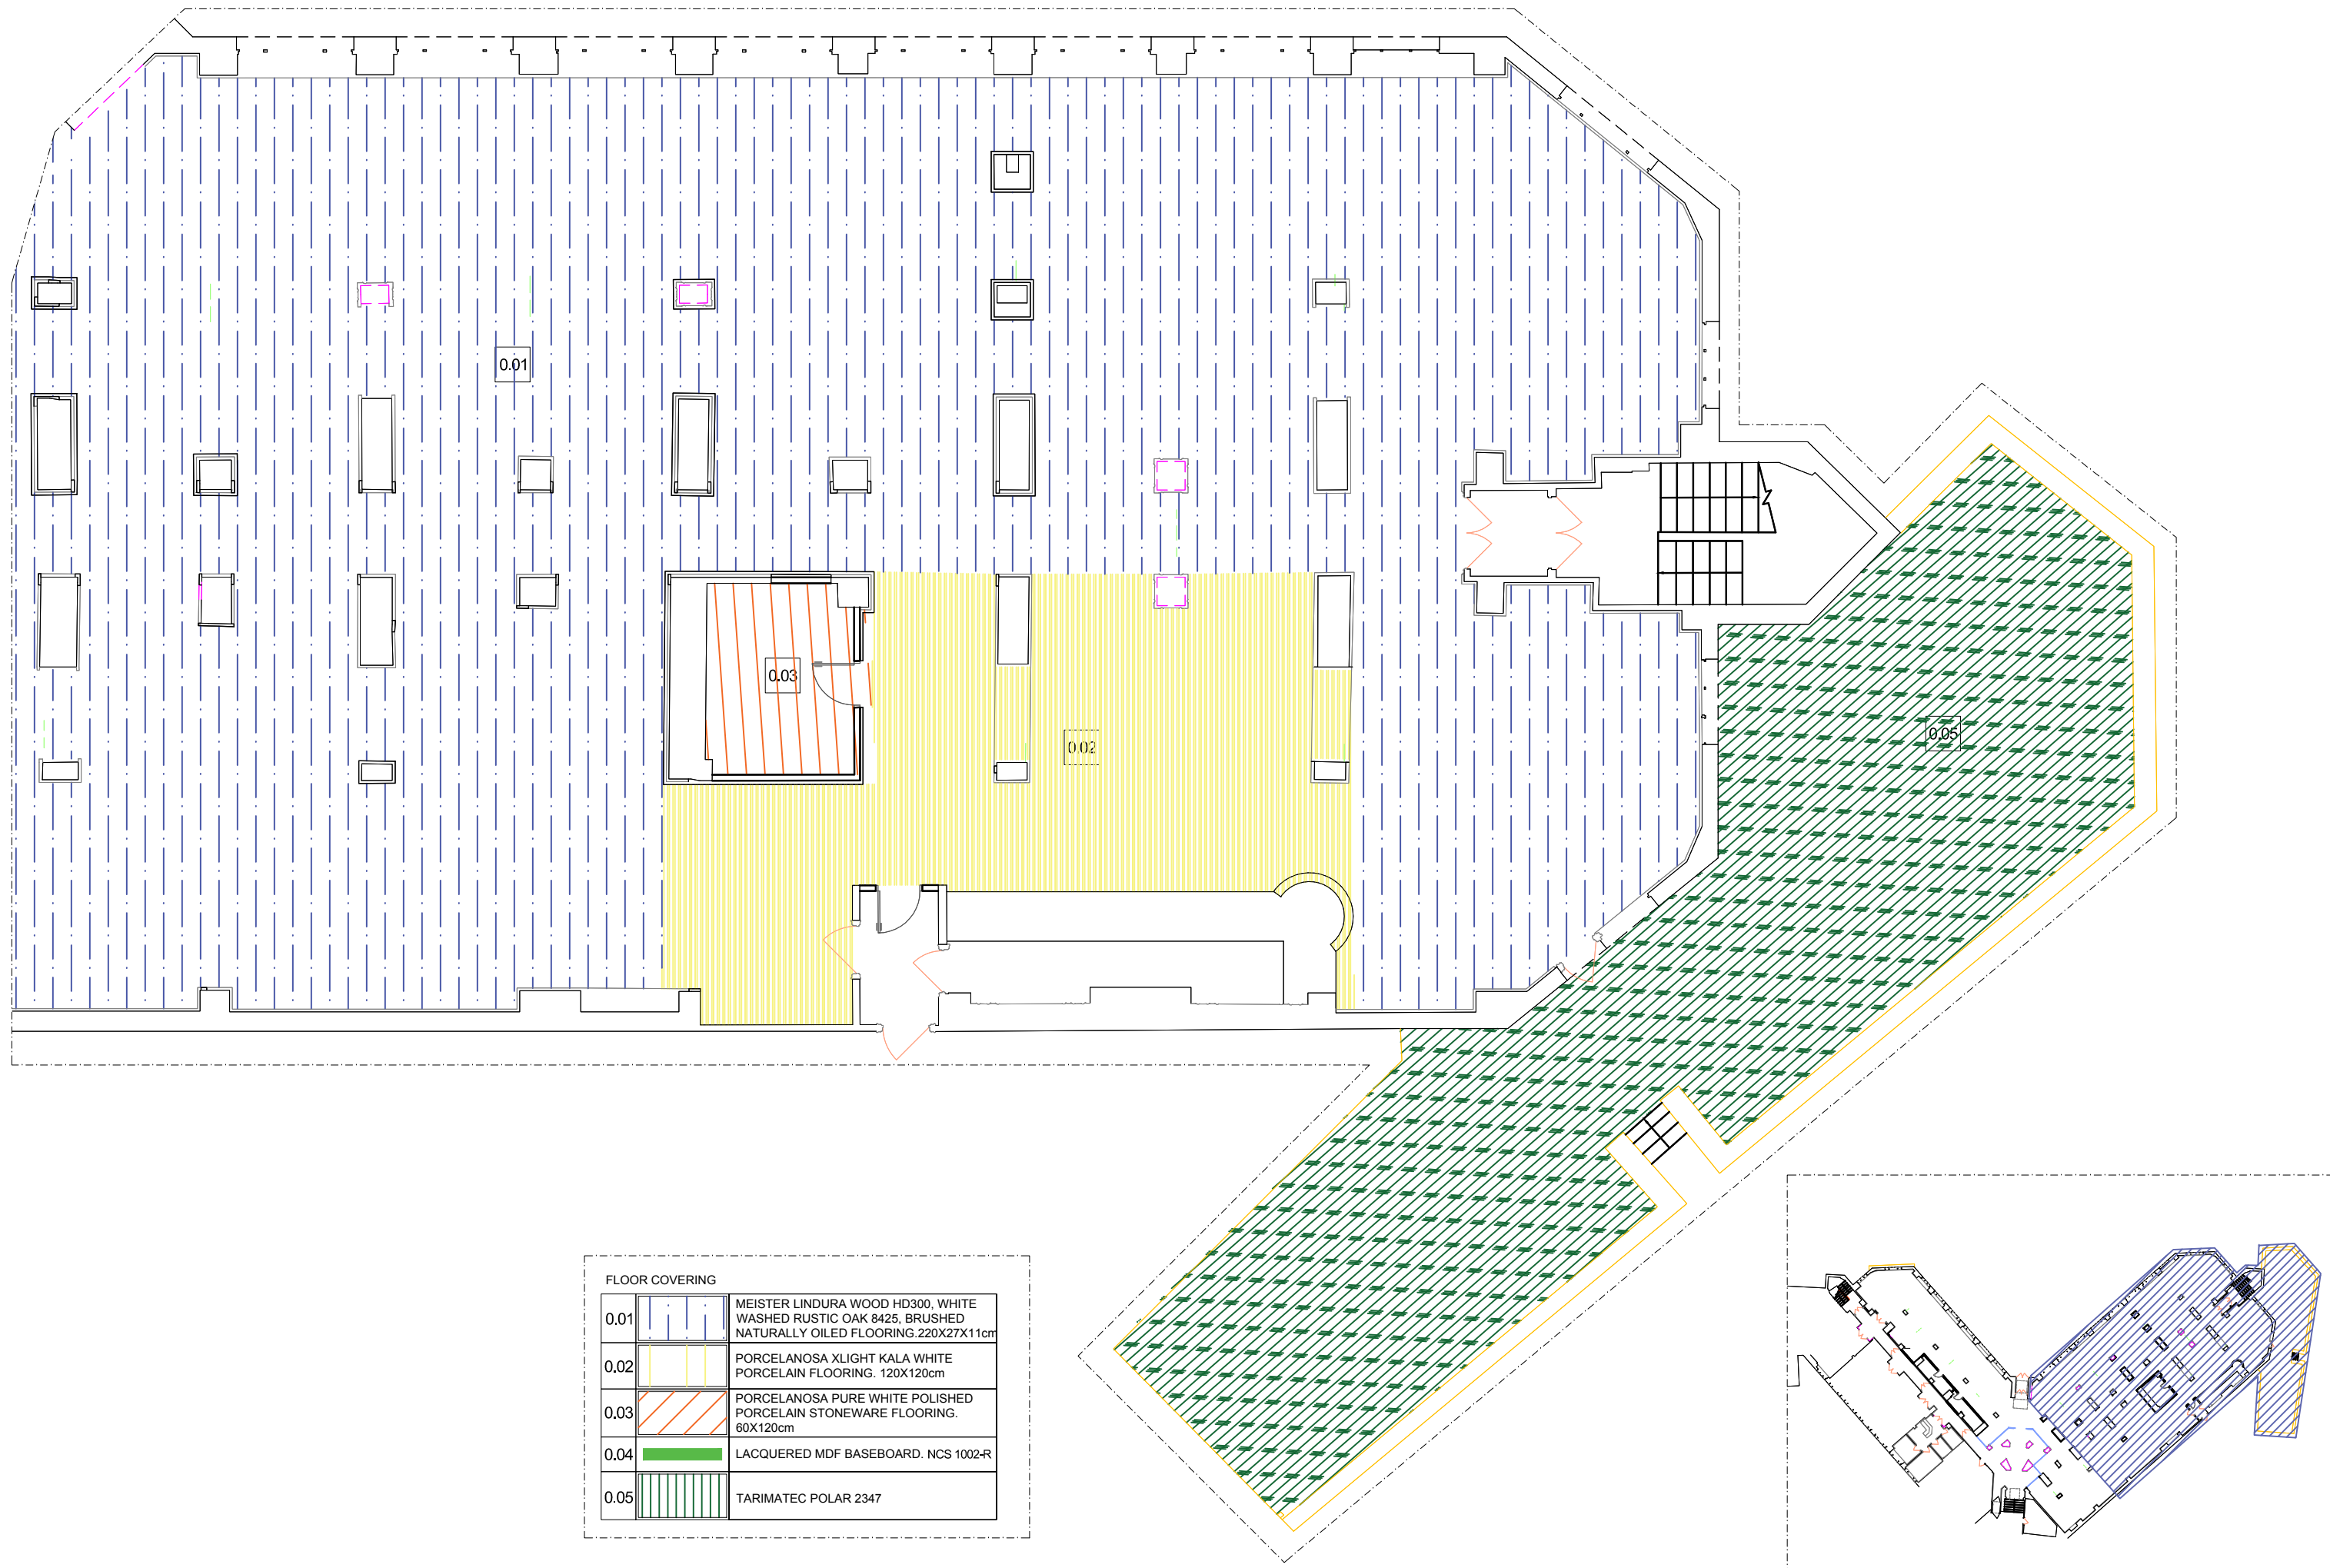

FLOOR COVERING	
0.01	MEISTER LINDURA WOOD HD300, WHITE WASHED RUSTIC OAK 8425, BRUSHED NATURALLY OILED FLOORING. 220X27X11cm
0.02	PORCELANOSA XLIGHT KALA WHITE PORCELAIN FLOORING. 120X120cm
0.03	PORCELANOSA PURE WHITE POLISHED PORCELAIN STONEWARE FLOORING. 60X120cm
0.04	LACQUERED MDF BASEBOARD. NCS 1002-R
0.05	TARIMATEC POLAR 2347

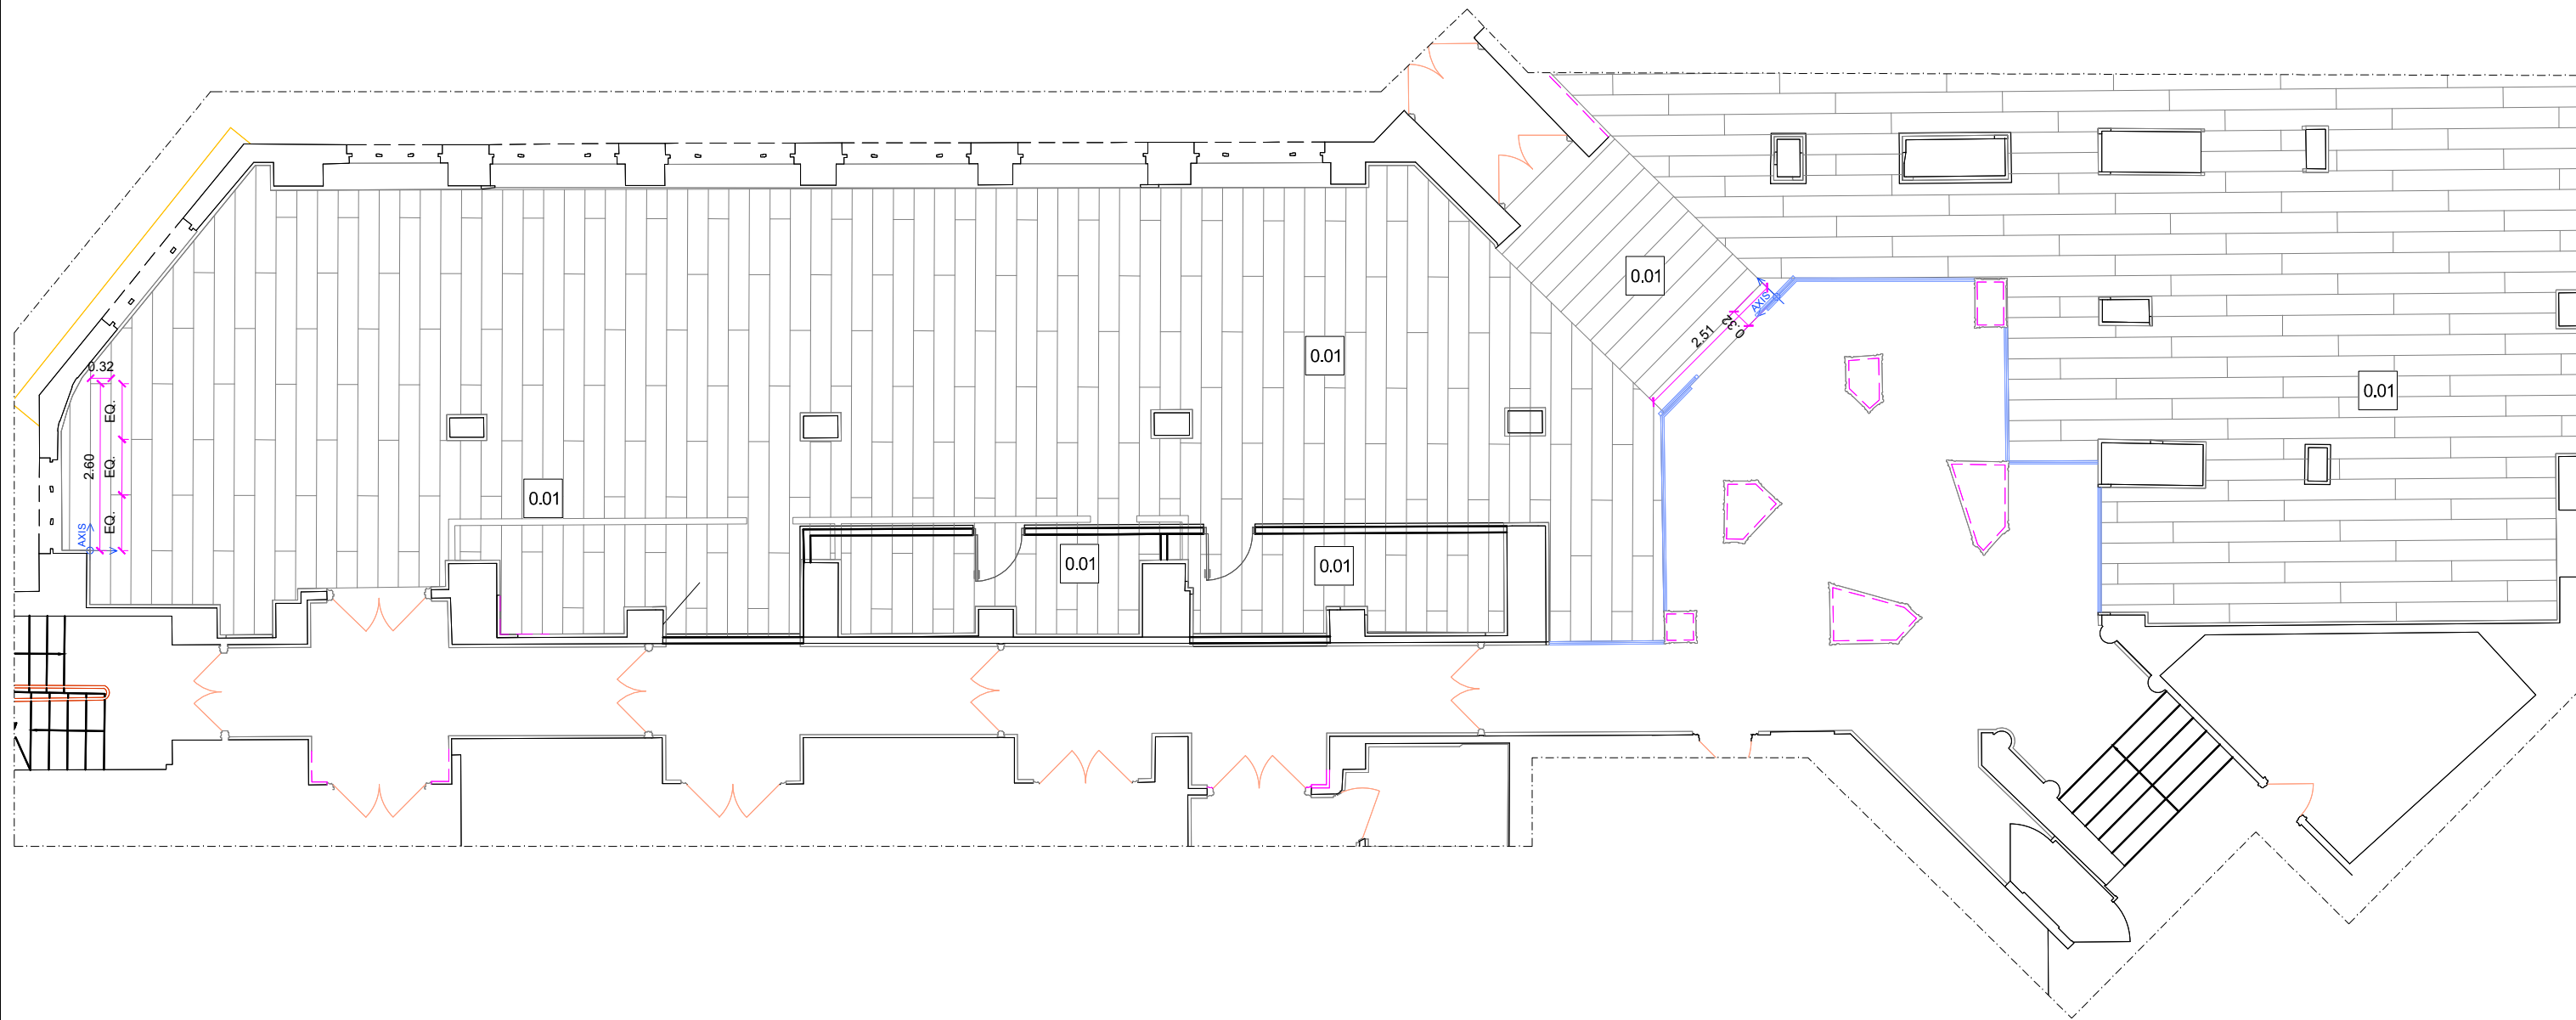

FLOOR COVERING LAYOUT

0.01		MEISTER LINDURA WOOD HD300, WHITE WASHED RUSTIC OAK 8425, BRUSHED NATURALLY OILED FLOORING. 220X27X11cm
0.02		PORCELANOSA XLIGHT KALA WHITE PORCELAIN FLOORING. 120X120cm
0.03		PORCELANOSA PURE WHITE POLISHED PORCELAIN STONWARE FLOORING. 60X120cm
0.05		TARIMATEC POLAR 2347

