



FLOOR COVERING LAYOUT


0.01		MEISTER LINDURA WOOD HD300, WHITE WASHED RUSTIC OAK 8425, BRUSHED NATURALLY OILED FLOORING. 220X27X11cm
0.02		PORCELANOSA XLIGHT KALA WHITE PORCELAIN FLOORING. 120X120cm
0.03		PORCELANOSA PURE WHITE POLISHED PORCELAIN STONEWARE FLOORING. 60X120cm
0.05		TARIMATEC POLAR 2347

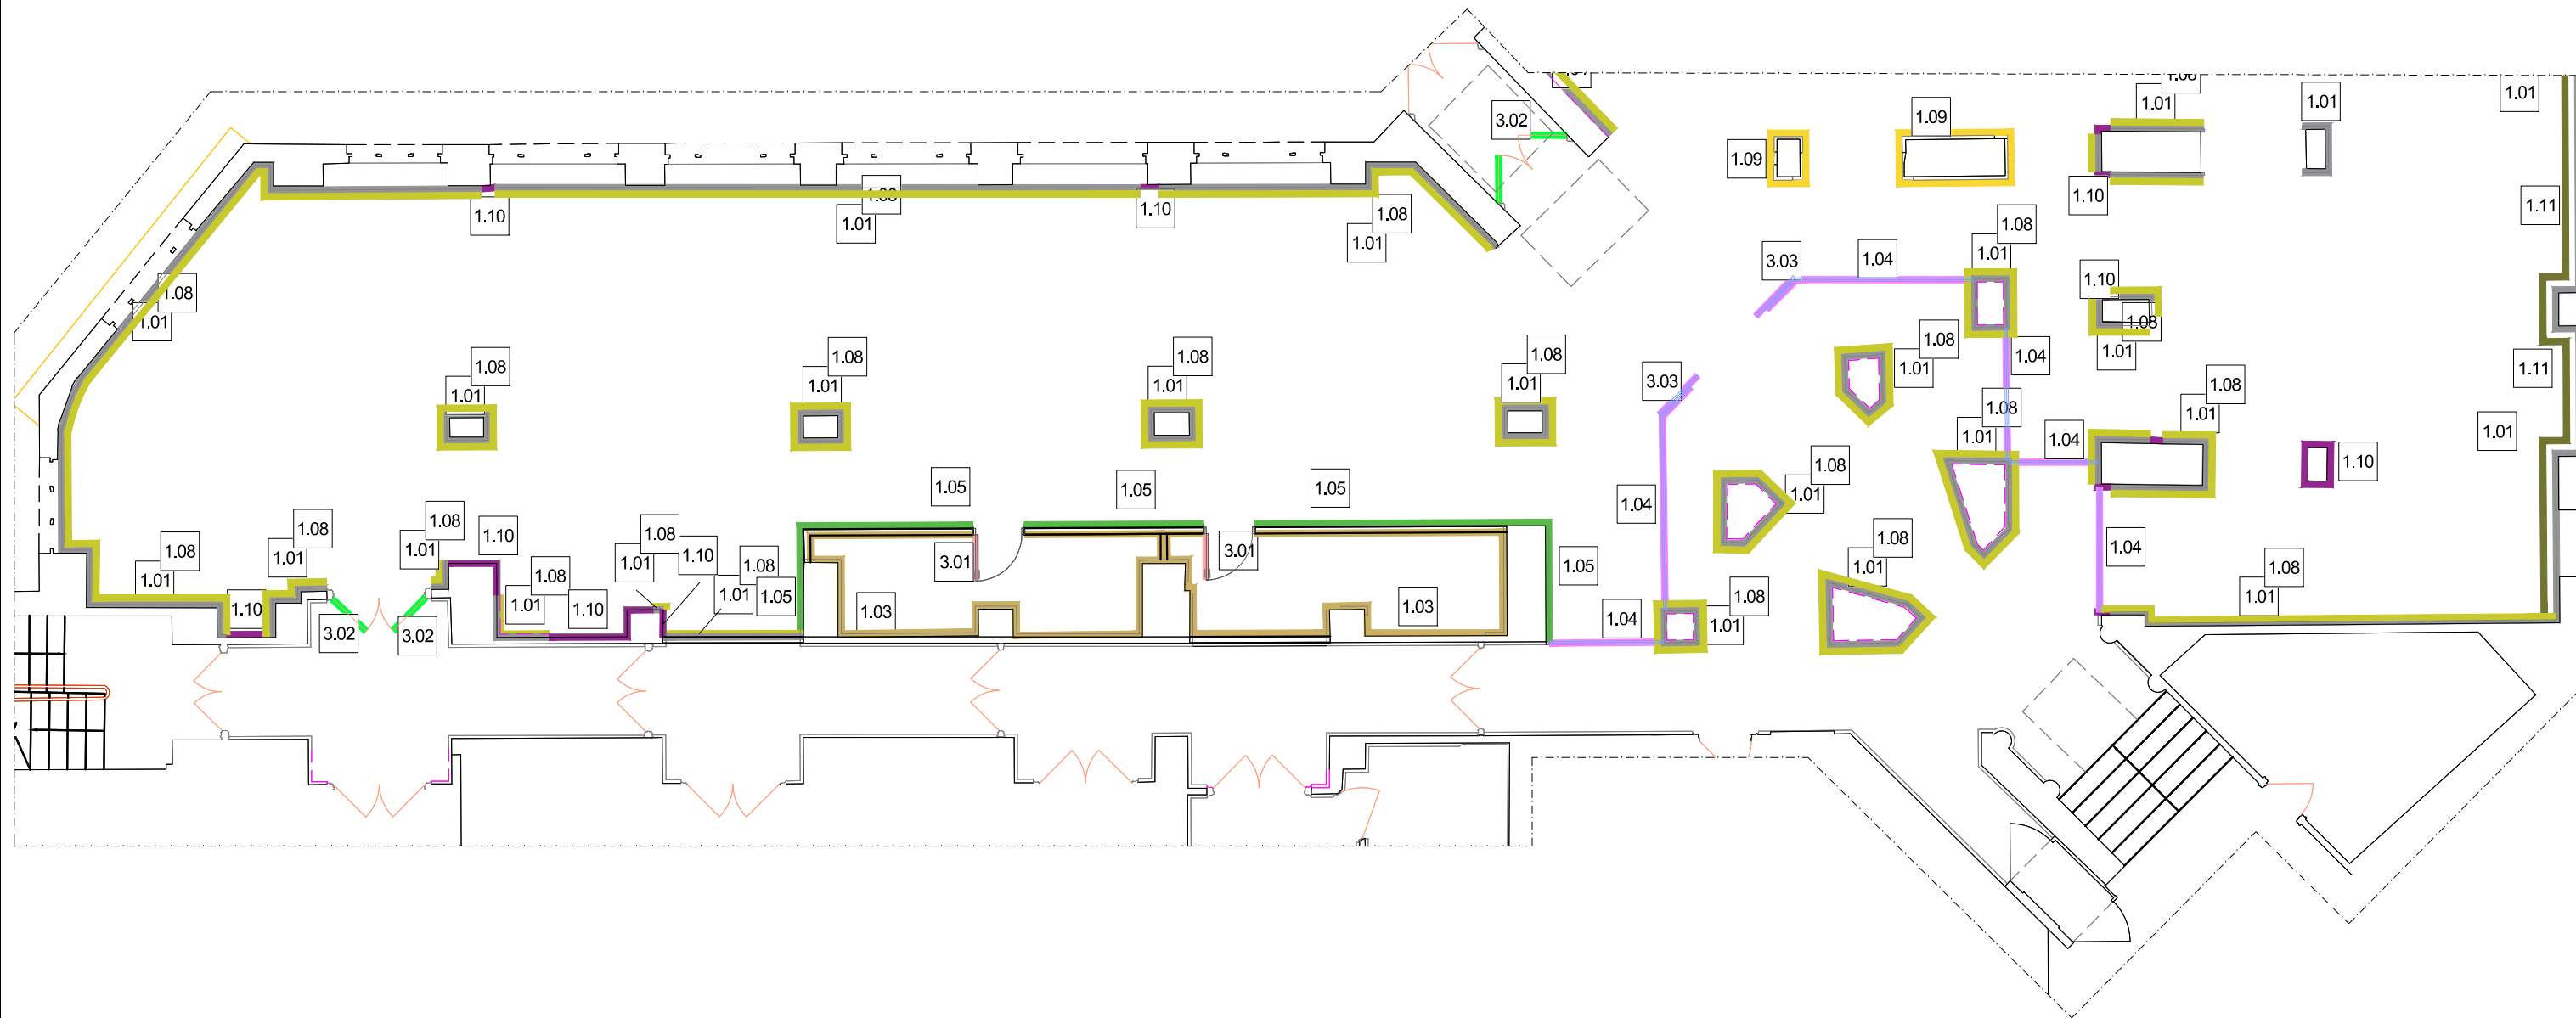

WALL COVERING	
1.01	EXISTING MOLDING LAQUERED LITTLE GREENE, COLORS OF ENGLAND, AQUAMARINE 138
1.03	PAINTED IN WHITE COLOR (RAL 9010 satin)
1.04	LAMINATED GLASS
1.05	MEISTER LINDURA WOOD HD300, WHITE WASHED RUSTIC OAK 8425. BRUSHED NATURALLY OILED, TO MATCH FLOOR
1.07	EGGER OAK GLADSTONE WHITE H335 ST28. ACCORDING TO DETAIL.
1.08	PAINTED RAL 9010 satin
1.09	REFER TO MILLWORK DRAWINGS
1.10	NEW MOLDING LAQUERED LITTLE GREENE, COLORS OF ENGLAND, AQUAMARINE 138 + WALL PAINTED RAL 9010
1.11	REFER TO ELEVATION DRAWINGS


DOOR COVERING	
3.01	DR FR 30S NEW DOOR. MEISTER LINDURA WOOD HD300, WHITE WASHED RUSTIC OAK 8425, BRUSHED NATURALLY OILED, TO MATCH FLOOR FINISH. TO BE FLUSH.
3.02	DR FR 30S EXISTING DOOR
3.03	NEW SLIDING GLASS DOOR. POWERED OPEN ON ALARM WITH ALTERNATIVE POWER SUPPLY FOR BATTERY
3.04	DR FR 30S NEW DOOR LACQUERED RAL 9010 satin

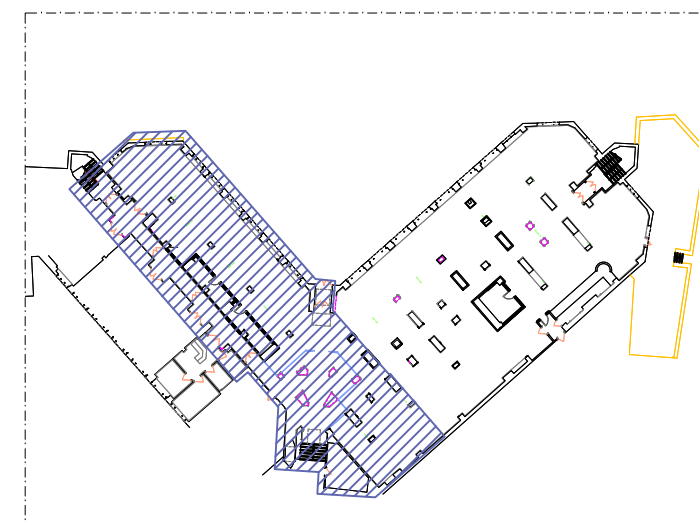


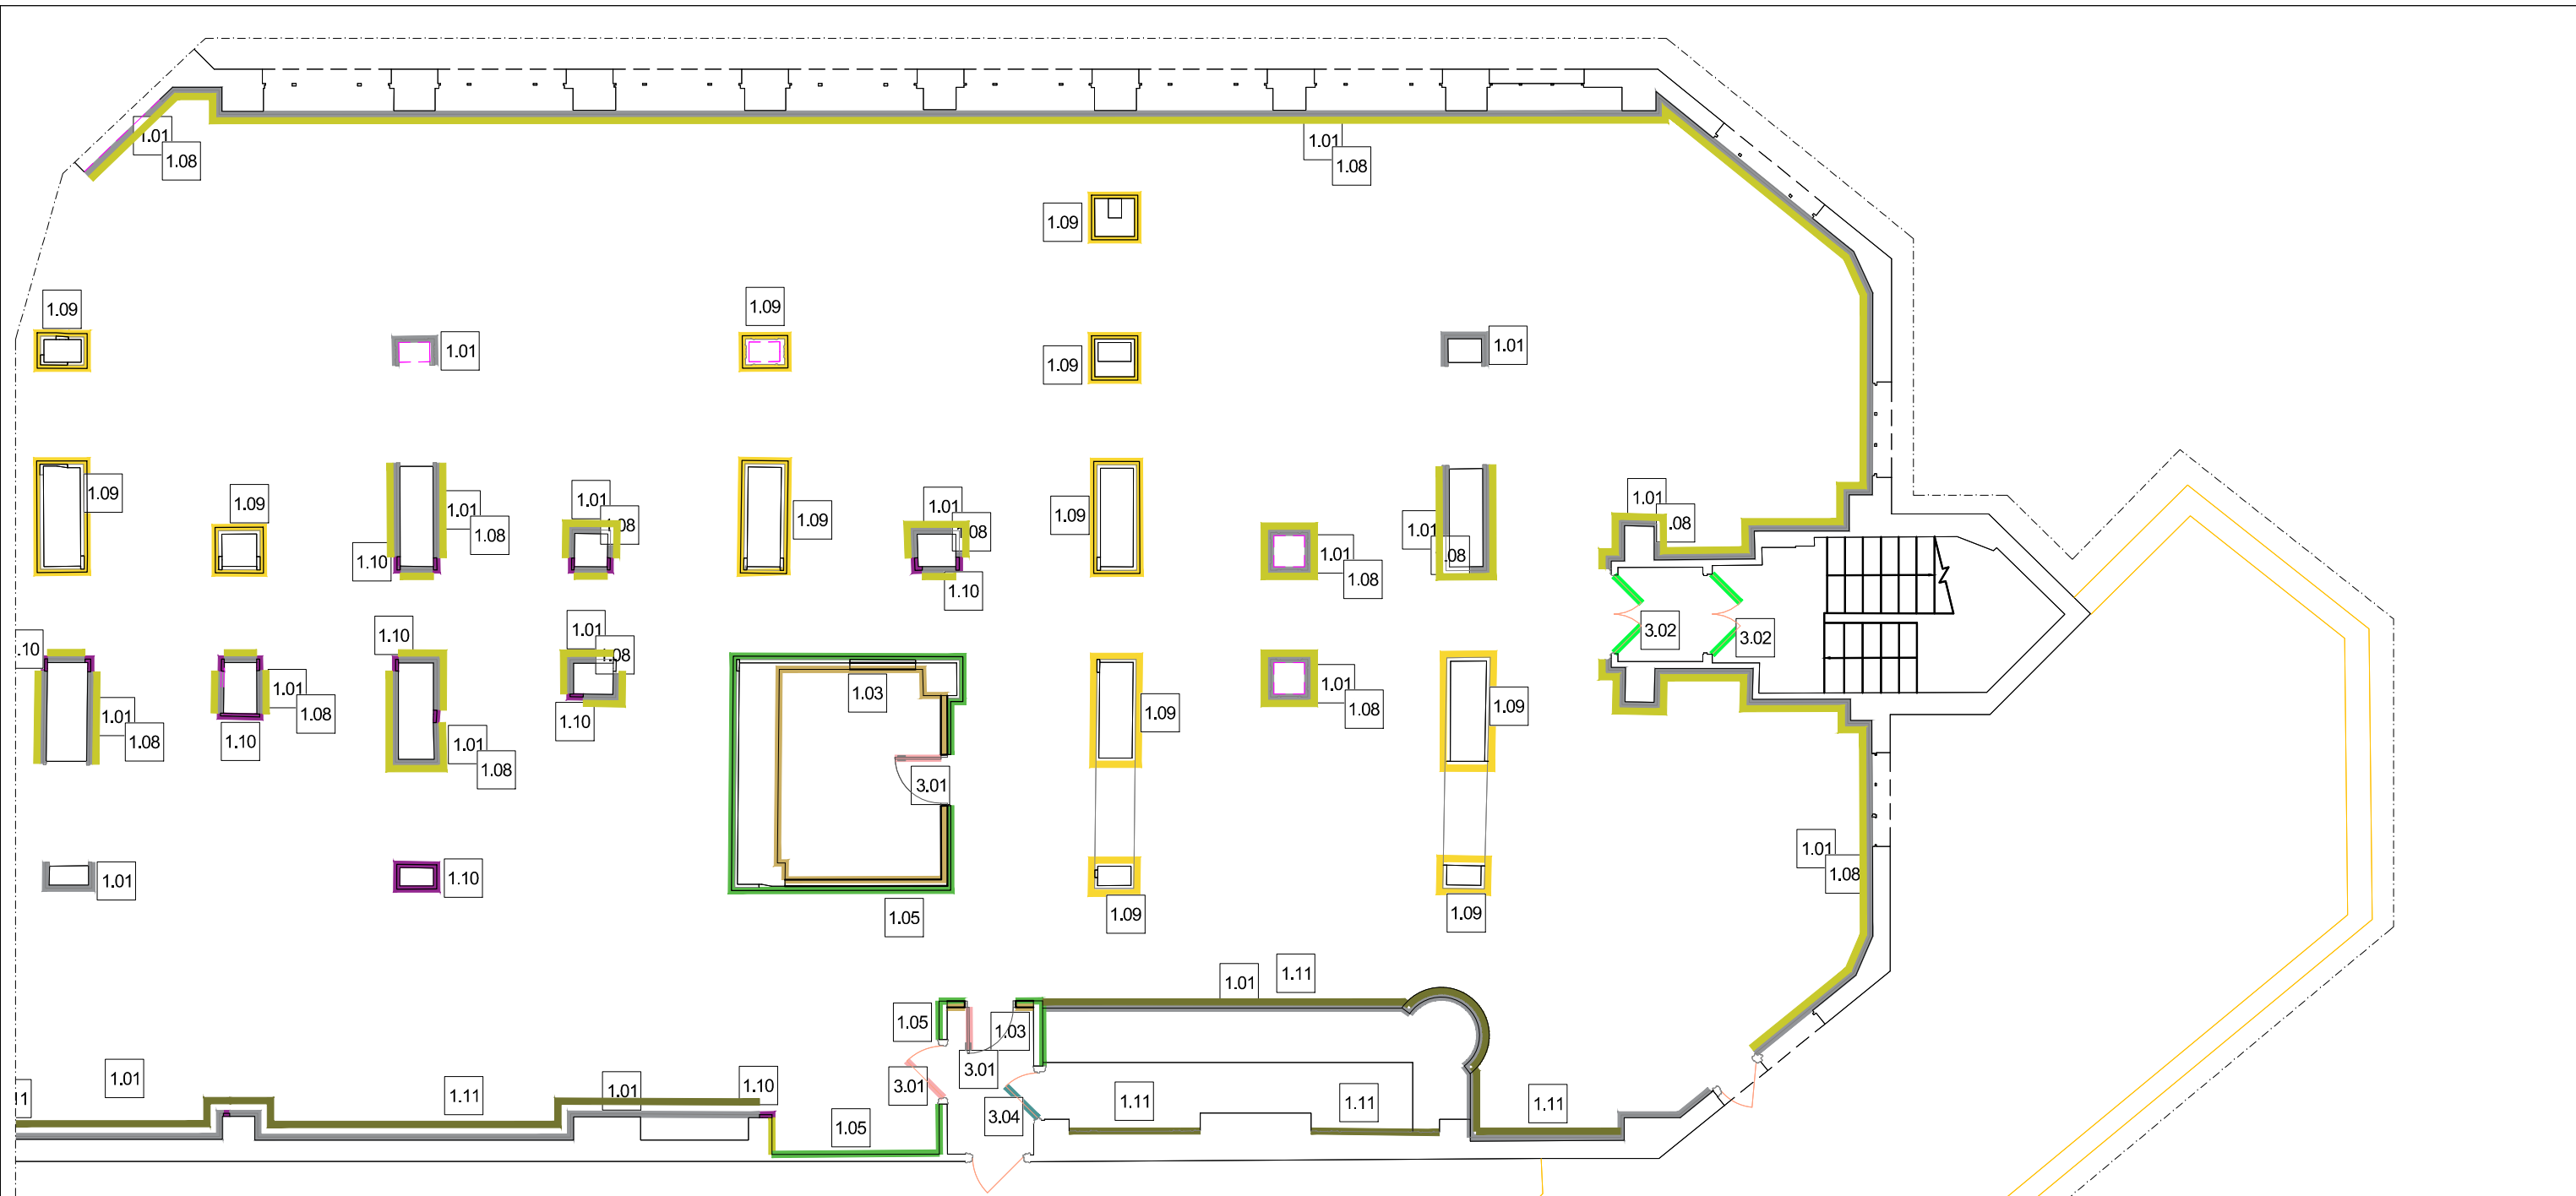


WALL COVERING	
1.01	EXISTING MOLDING LAQUERED LITTLE GREENE, COLORS OF ENGLAND, AQUAMARINE 138
1.03	PAINTED IN WHITE COLOR (RAL 9010 satin)
1.04	LAMINATED GLASS
1.05	MEISTER LINDURA WOOD HD300, WHITE WASHED RUSTIC OAK 8425, BRUSHED NATURALLY OILED, TO MATCH FLOOR
1.07	EGGER OAK GLADSTONE WHITE H335 ST28, ACCORDING TO DETAIL.
1.08	PAINTED RAL 9010 satin
1.09	REFER TO MILLWORK DRAWINGS
1.10	NEW MOLDING LAQUERED LITTLE GREENE, COLORS OF ENGLAND, AQUAMARINE 138 + WALL PAINTED RAL 9010
1.11	REFER TO ELEVATION DRAWINGS


DOOR COVERING	
3.01	DR FR 30S NEW DOOR. MEISTER LINDURA WOOD HD300, WHITE WASHED RUSTIC OAK 8425, BRUSHED NATURALLY OILED, TO MATCH FLOOR FINISH. TO BE FLUSH.
3.02	DR FR 30S EXISTING DOOR
3.03	NEW SLIDING GLASS DOOR. POWERED OPEN ON ALARM WITH ALTERNATIVE POWER SUPPLY FOR BATTERY
3.04	DR FR 30S NEW DOOR LACQUERED RAL 9010 satin

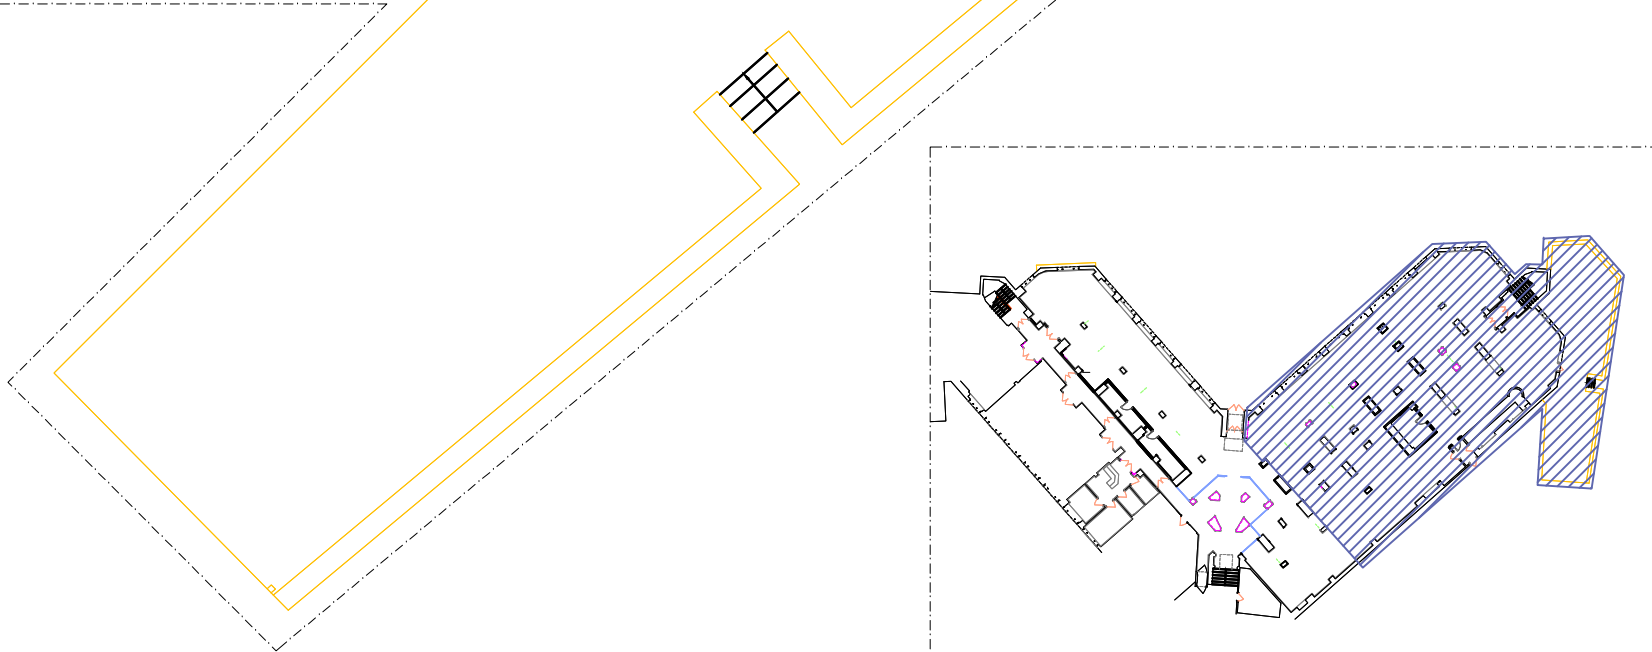


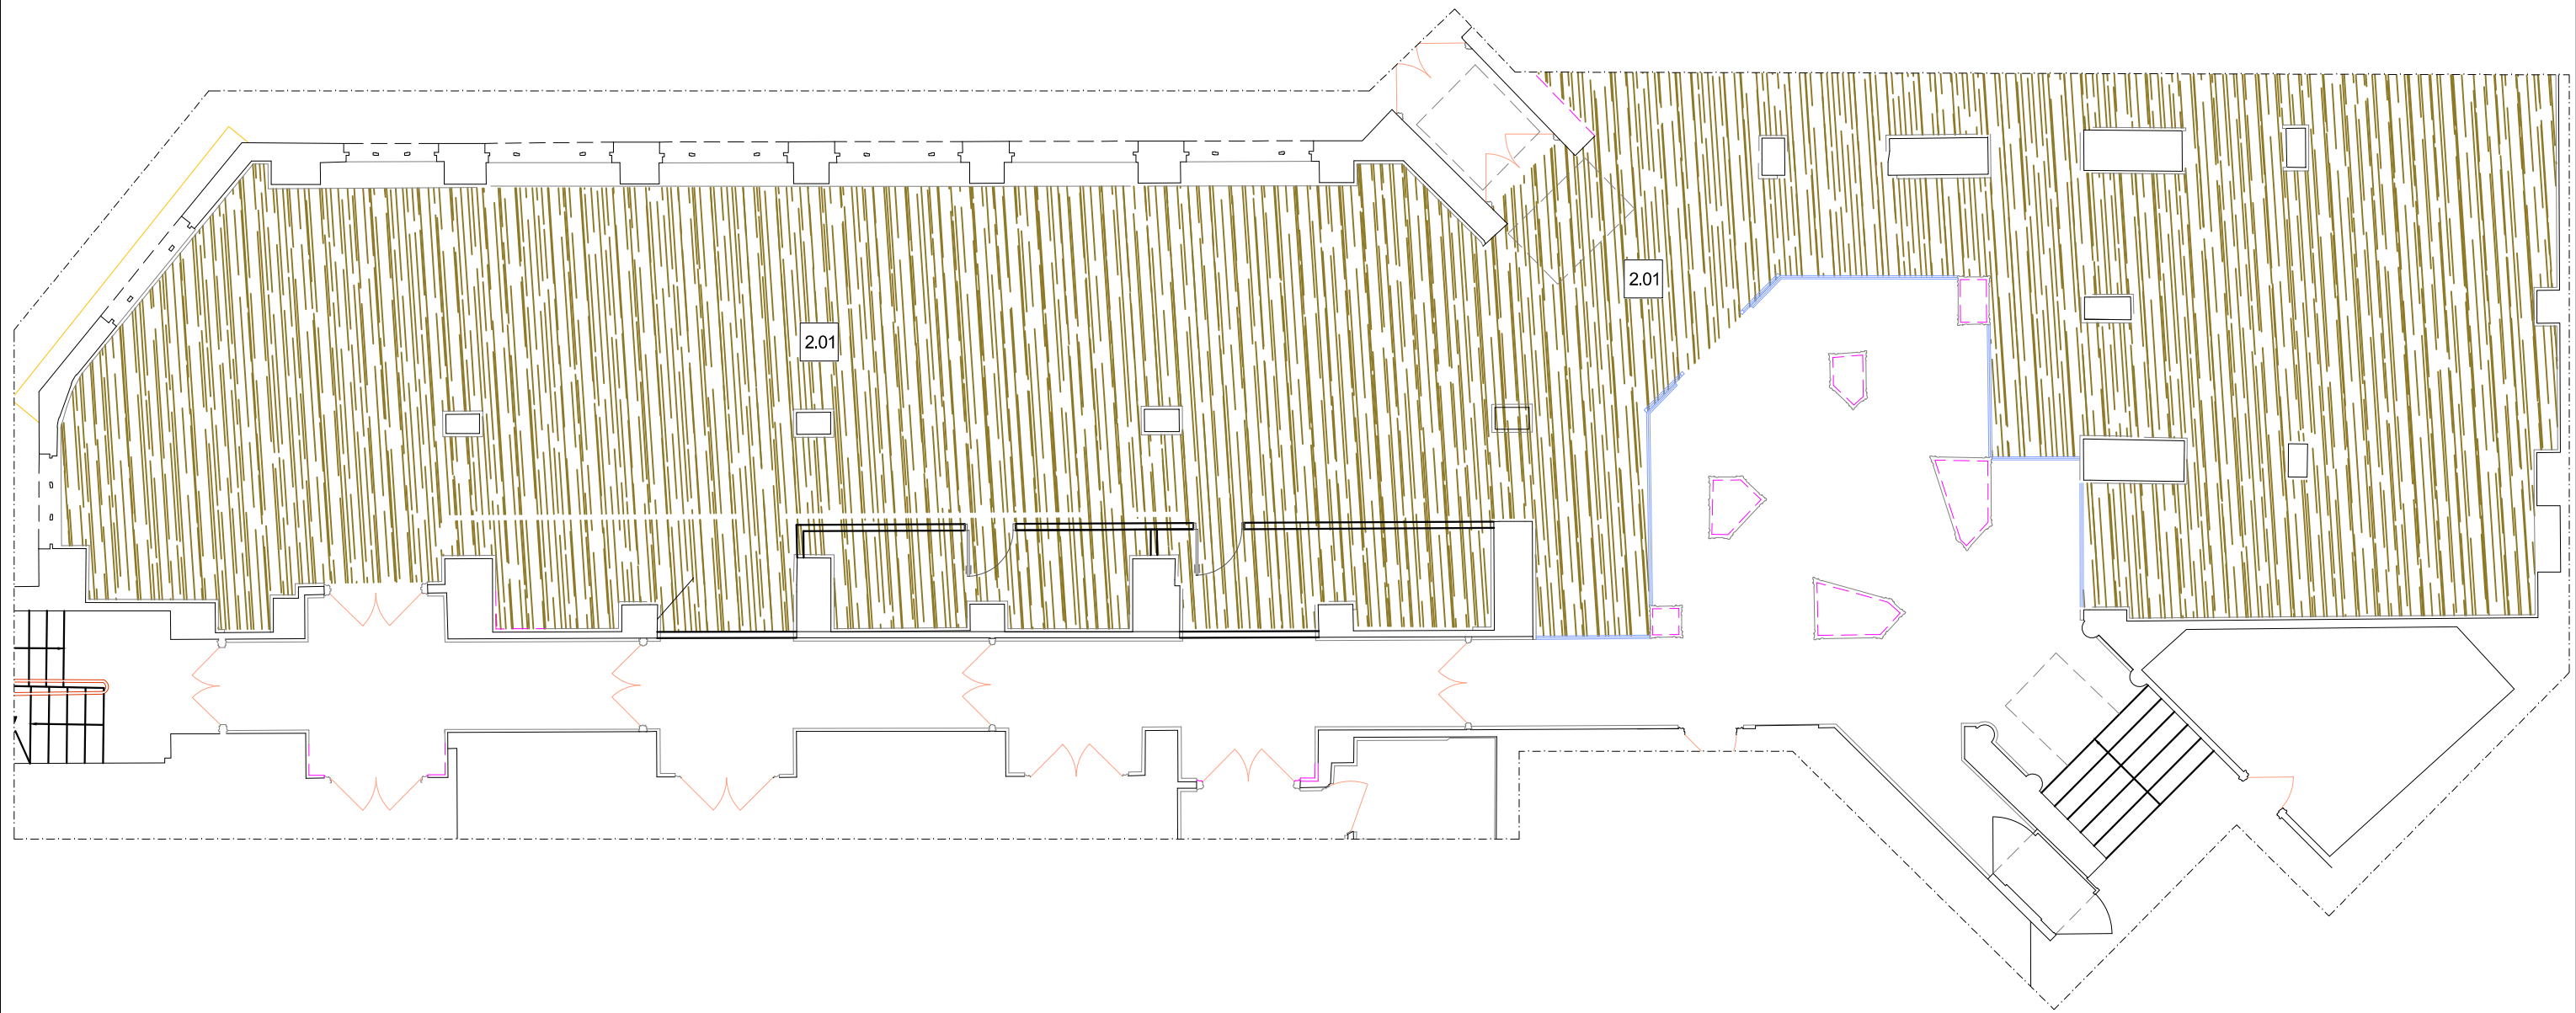

CEILING COVERING	
2.01	PAINTED IN WHITE COLOR (RAL 9010 satin)

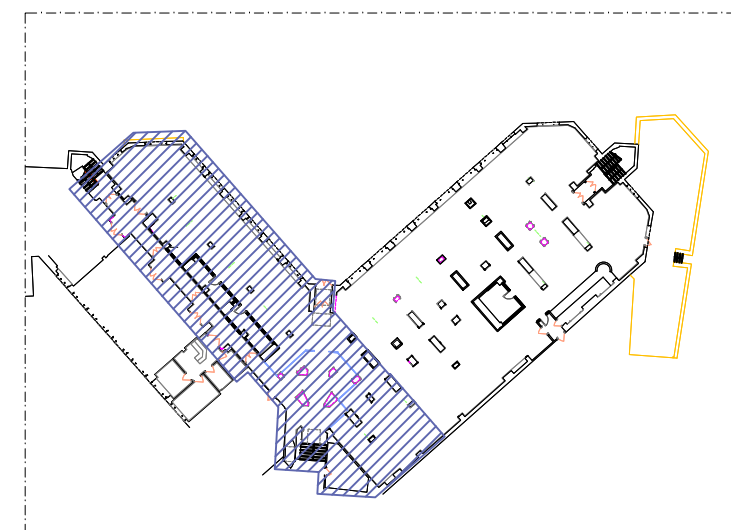


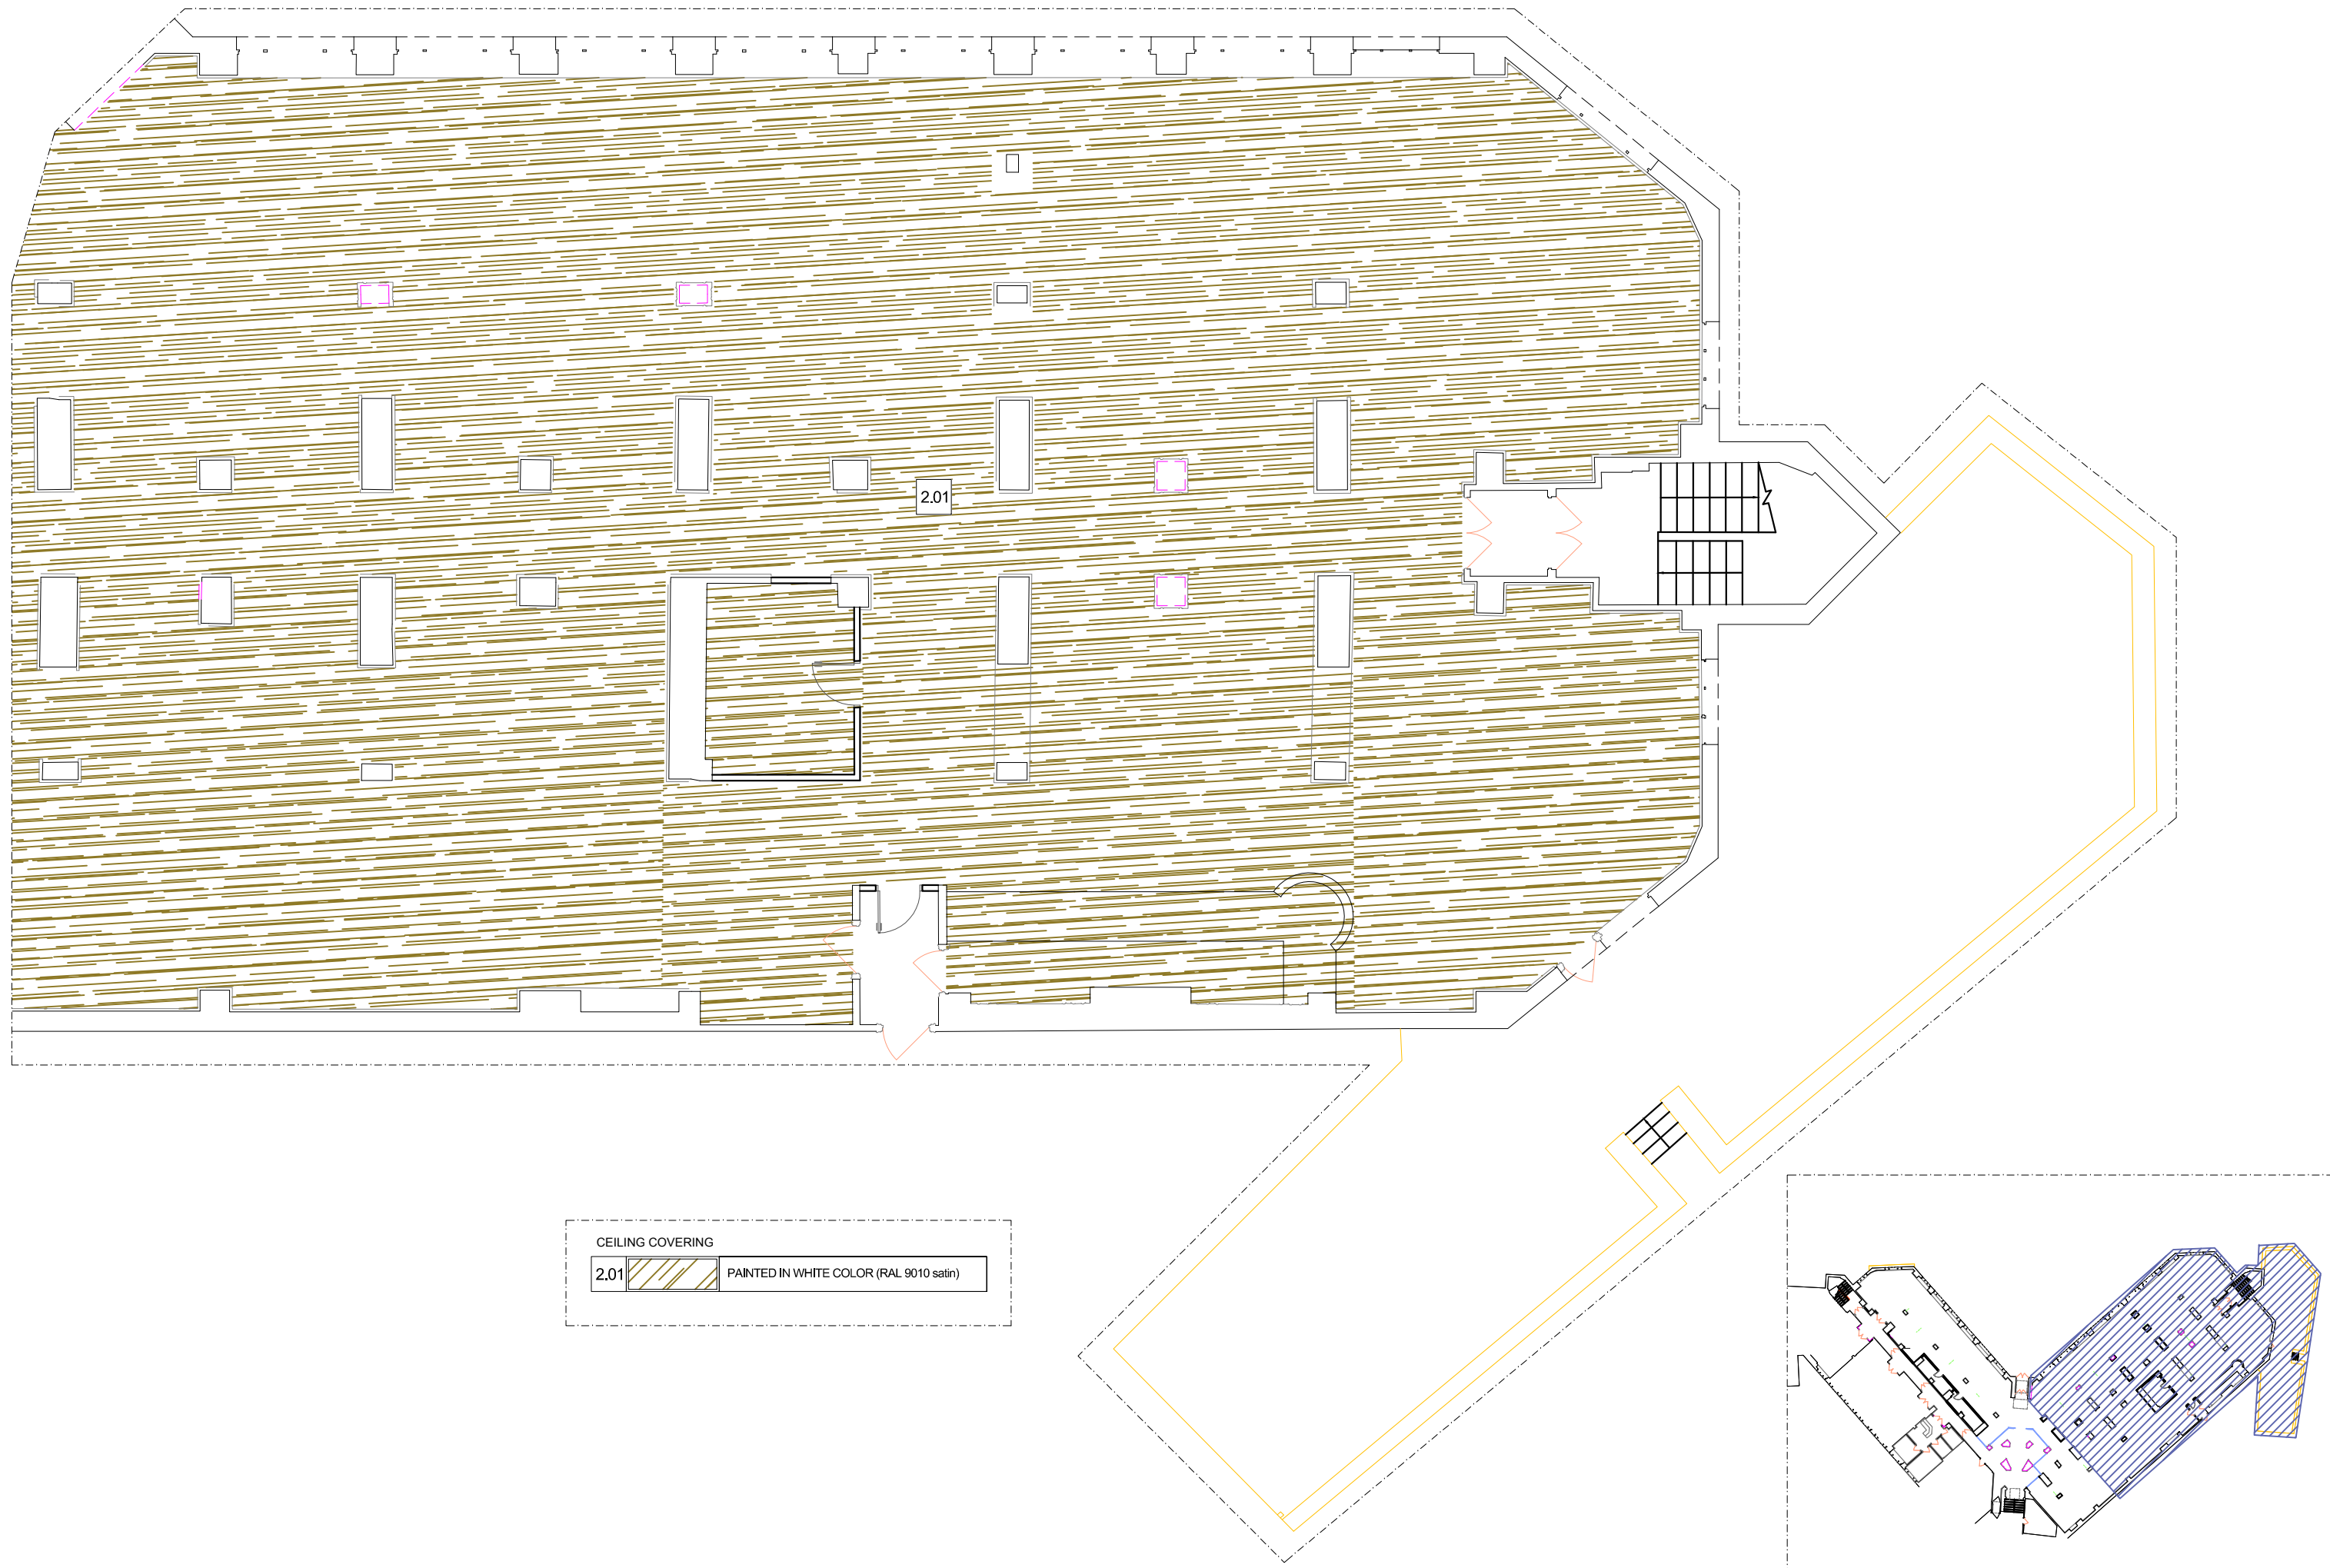

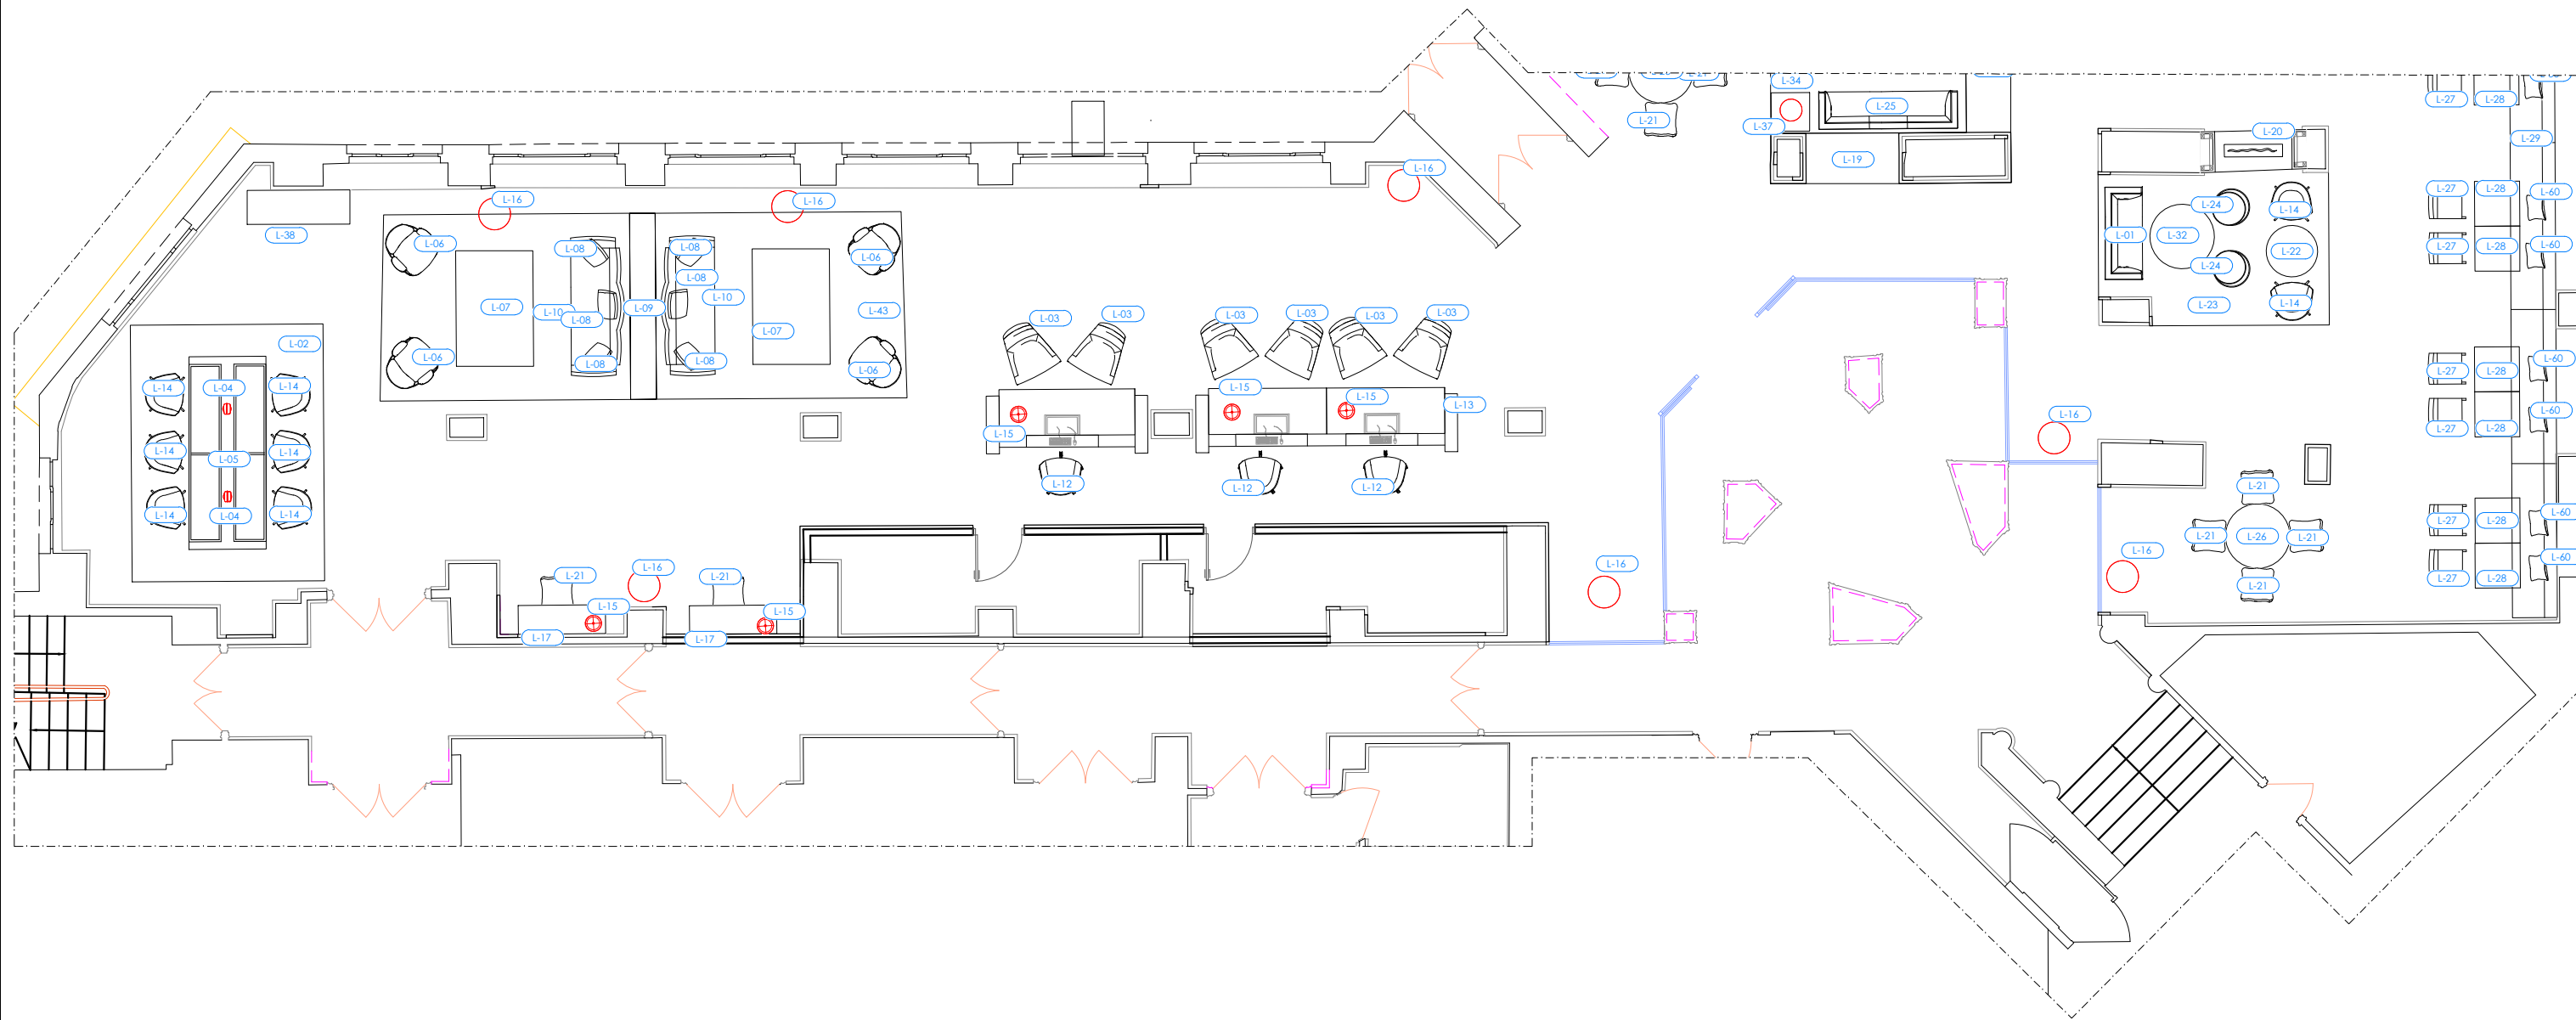

FF & E THE LEVEL



L-01 SOFA	L-14 CHAIR	L-27 CHAIR	L-40 SHELVES	L-51C TABLE
L-02 RUG	L-15 TABLE LAMP	L-28 TABLE	L-41 SHELVES	L-52 ARMCHAIR
L-03 CHAIR	L-16 FLOOR LAMP	L-29 BENCH	L-42 FIREPLACE	L-53 CHAIR
L-04 TABLE LAMP	L-17 CONSOLE	L-30 TABLE	L-43 RUG	L-54 LAMP
L-05 TABLE	L-19 SHELVES	L-31 TABLE	L-44 WARDROBE	L-55 COFFEE BUFFET
L-06 ARMCHAIR	L-20 FIREPLACE	L-32 TABLE	L-45 BUFFET	L-56 SUN UMBRELLA
L-07 COFFEE TABLE A	L-21 CHAIR	L-33 TABLE	L-46 TABLE	L-57 RUG
L-08 SOFA CUSHIONS	L-22 TABLE	L-34 AUXILIARY TABLE	L-47 BUFFET	L-59 FIREPLACE
L-09 CONSOLE	L-23 RUG	L-35 SHELVES	L-48 BAR	L-60 CUSHIONS
L-10 SOFA	L-24 ARMCHAIR	L-36 PENDANT LAMP	L-49 SOFA	L-61 BUFFET SHELVES
L-11 AUXILIARY TABLE	L-25 SOFA	L-37 LAMP	L-50 LAMP	L-62 RUG
L-12 CHAIR	L-26 TABLE	L-38 CUPBOARD	L-51A TABLE	L-63 COLD BUFFET SHELVES
L-13 FRONT DESK		L-39 BENCH	L-51B TABLE	L-64 CHAIR


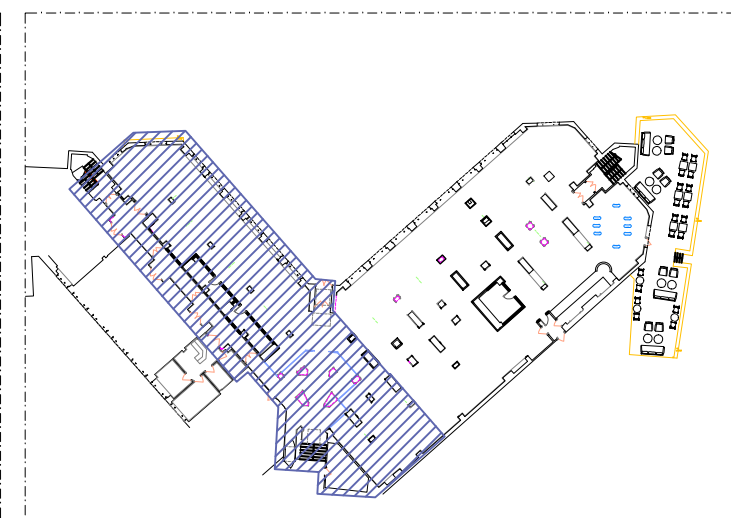





FF & E THE LEVEL

L-01 SOFA	L-14 CHAIR	L-27 CHAIR	L-40 SHELVES	L-51C TABLE
L-02 RUG	L-15 TABLE LAMP	L-28 TABLE	L-41 SHELVES	L-52 ARMCHAIR
L-03 CHAIR	L-16 FLOOR LAMP	L-29 BENCH	L-42 FIREPLACE	L-53 CHAIR
L-04 TABLE LAMP	L-17 CONSOLE	L-30 TABLE	L-43 RUG	L-54 LAMP
L-05 TABLE	L-19 SHELVES	L-31 TABLE	L-44 WARDROBE	L-55 COFFEE BUFFET
L-06 ARMCHAIR	L-20 FIREPLACE	L-32 TABLE	L-45 BUFFET	L-56 SUN UMBRELLA
L-07 COFFEE TABLE A	L-21 CHAIR	L-33 TABLE	L-46 TABLE	L-57 RUG
L-08 SOFA CUSHIONS	L-22 TABLE	L-34 AUXILIARY TABLE	L-47 BUFFET	L-59 FIREPLACE
L-09 CONSOLE	L-23 RUG	L-35 SHELVES	L-48 BAR	L-60 CUSHIONS
L-10 SOFA	L-24 ARMCHAIR	L-36 PENDANT LAMP	L-49 SOFA	L-61 BUFFET SHELVES
L-11 AUXILIARY TABLE	L-25 SOFA	L-37 LAMP	L-50 LAMP	L-62 RUG
L-12 CHAIR	L-26 TABLE	L-38 CUPBOARD	L-51A TABLE	L-63 COLD BUFFET SHELVES
L-13 FRONT DESK		L-39 BENCH	L-51B TABLE	L-64 CHAIR

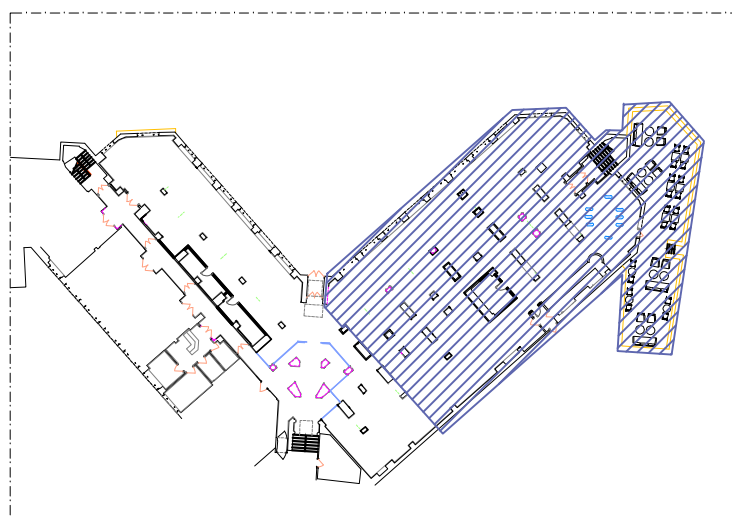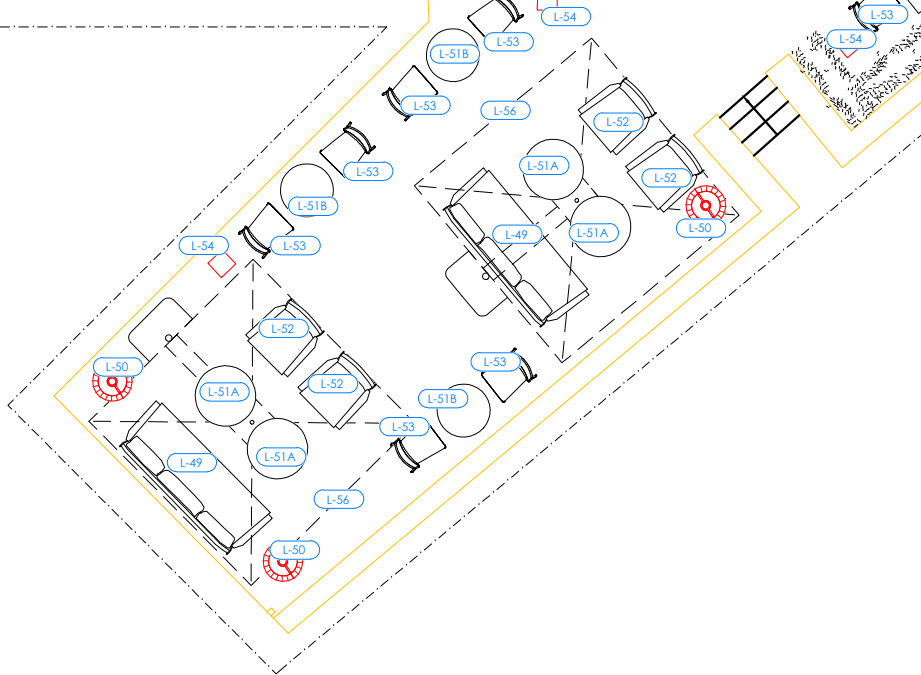

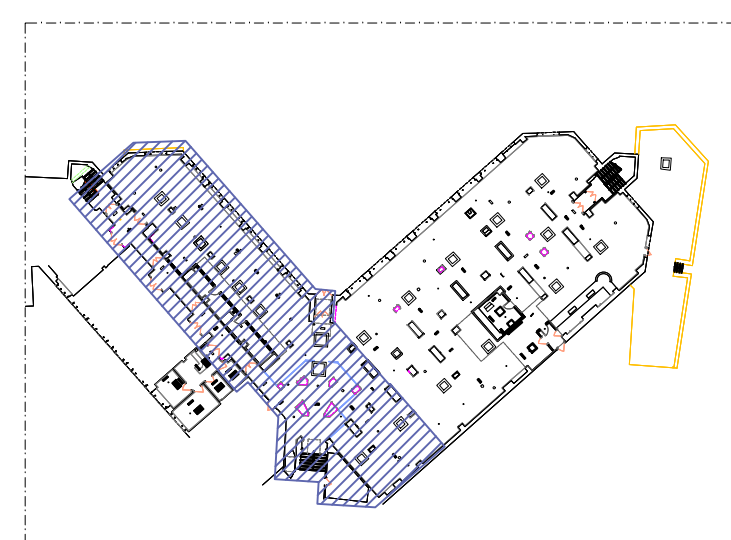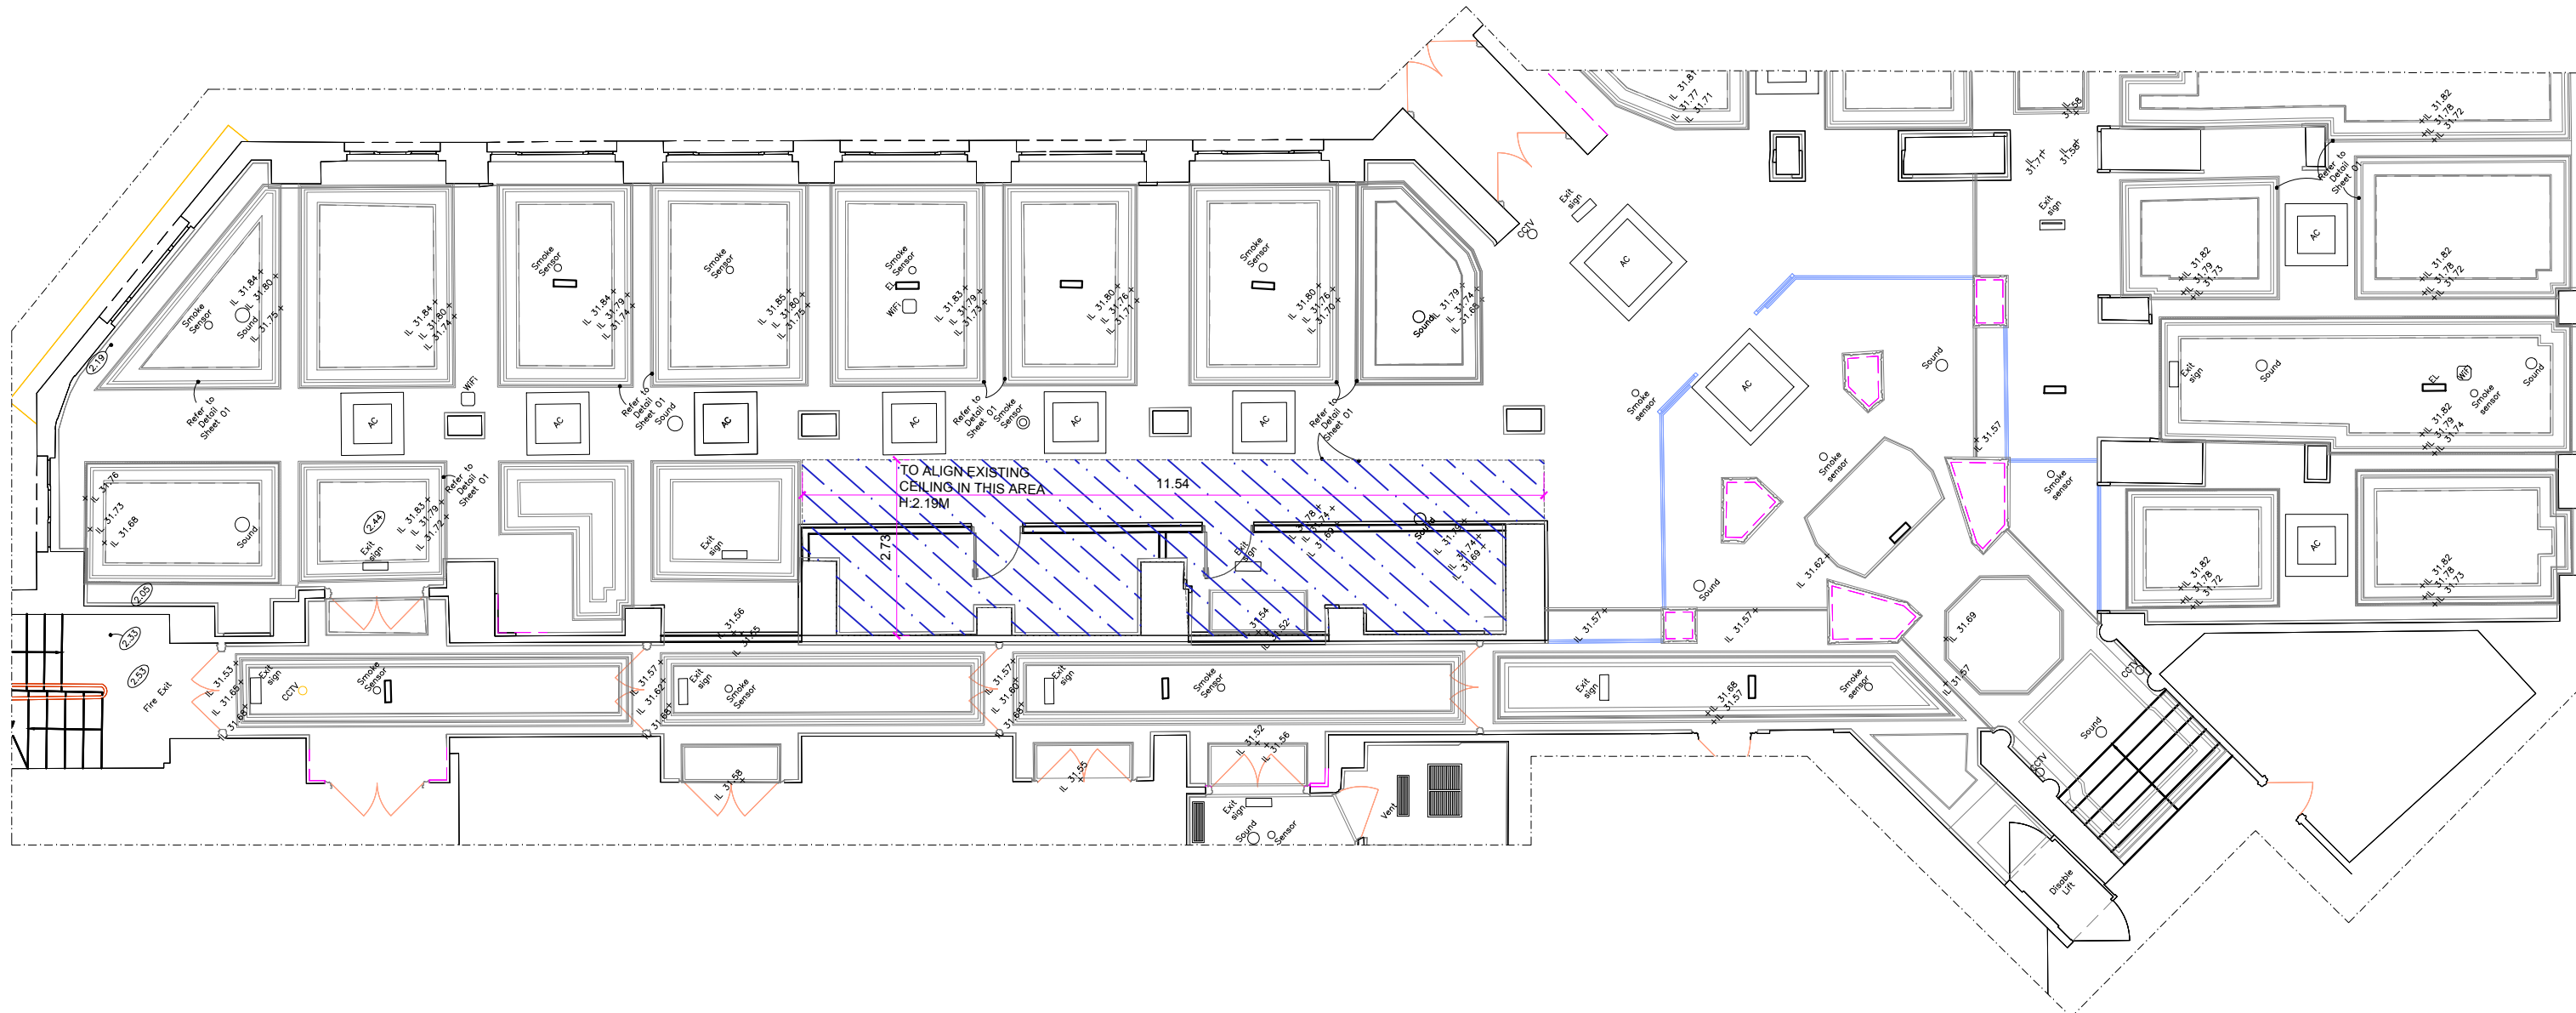

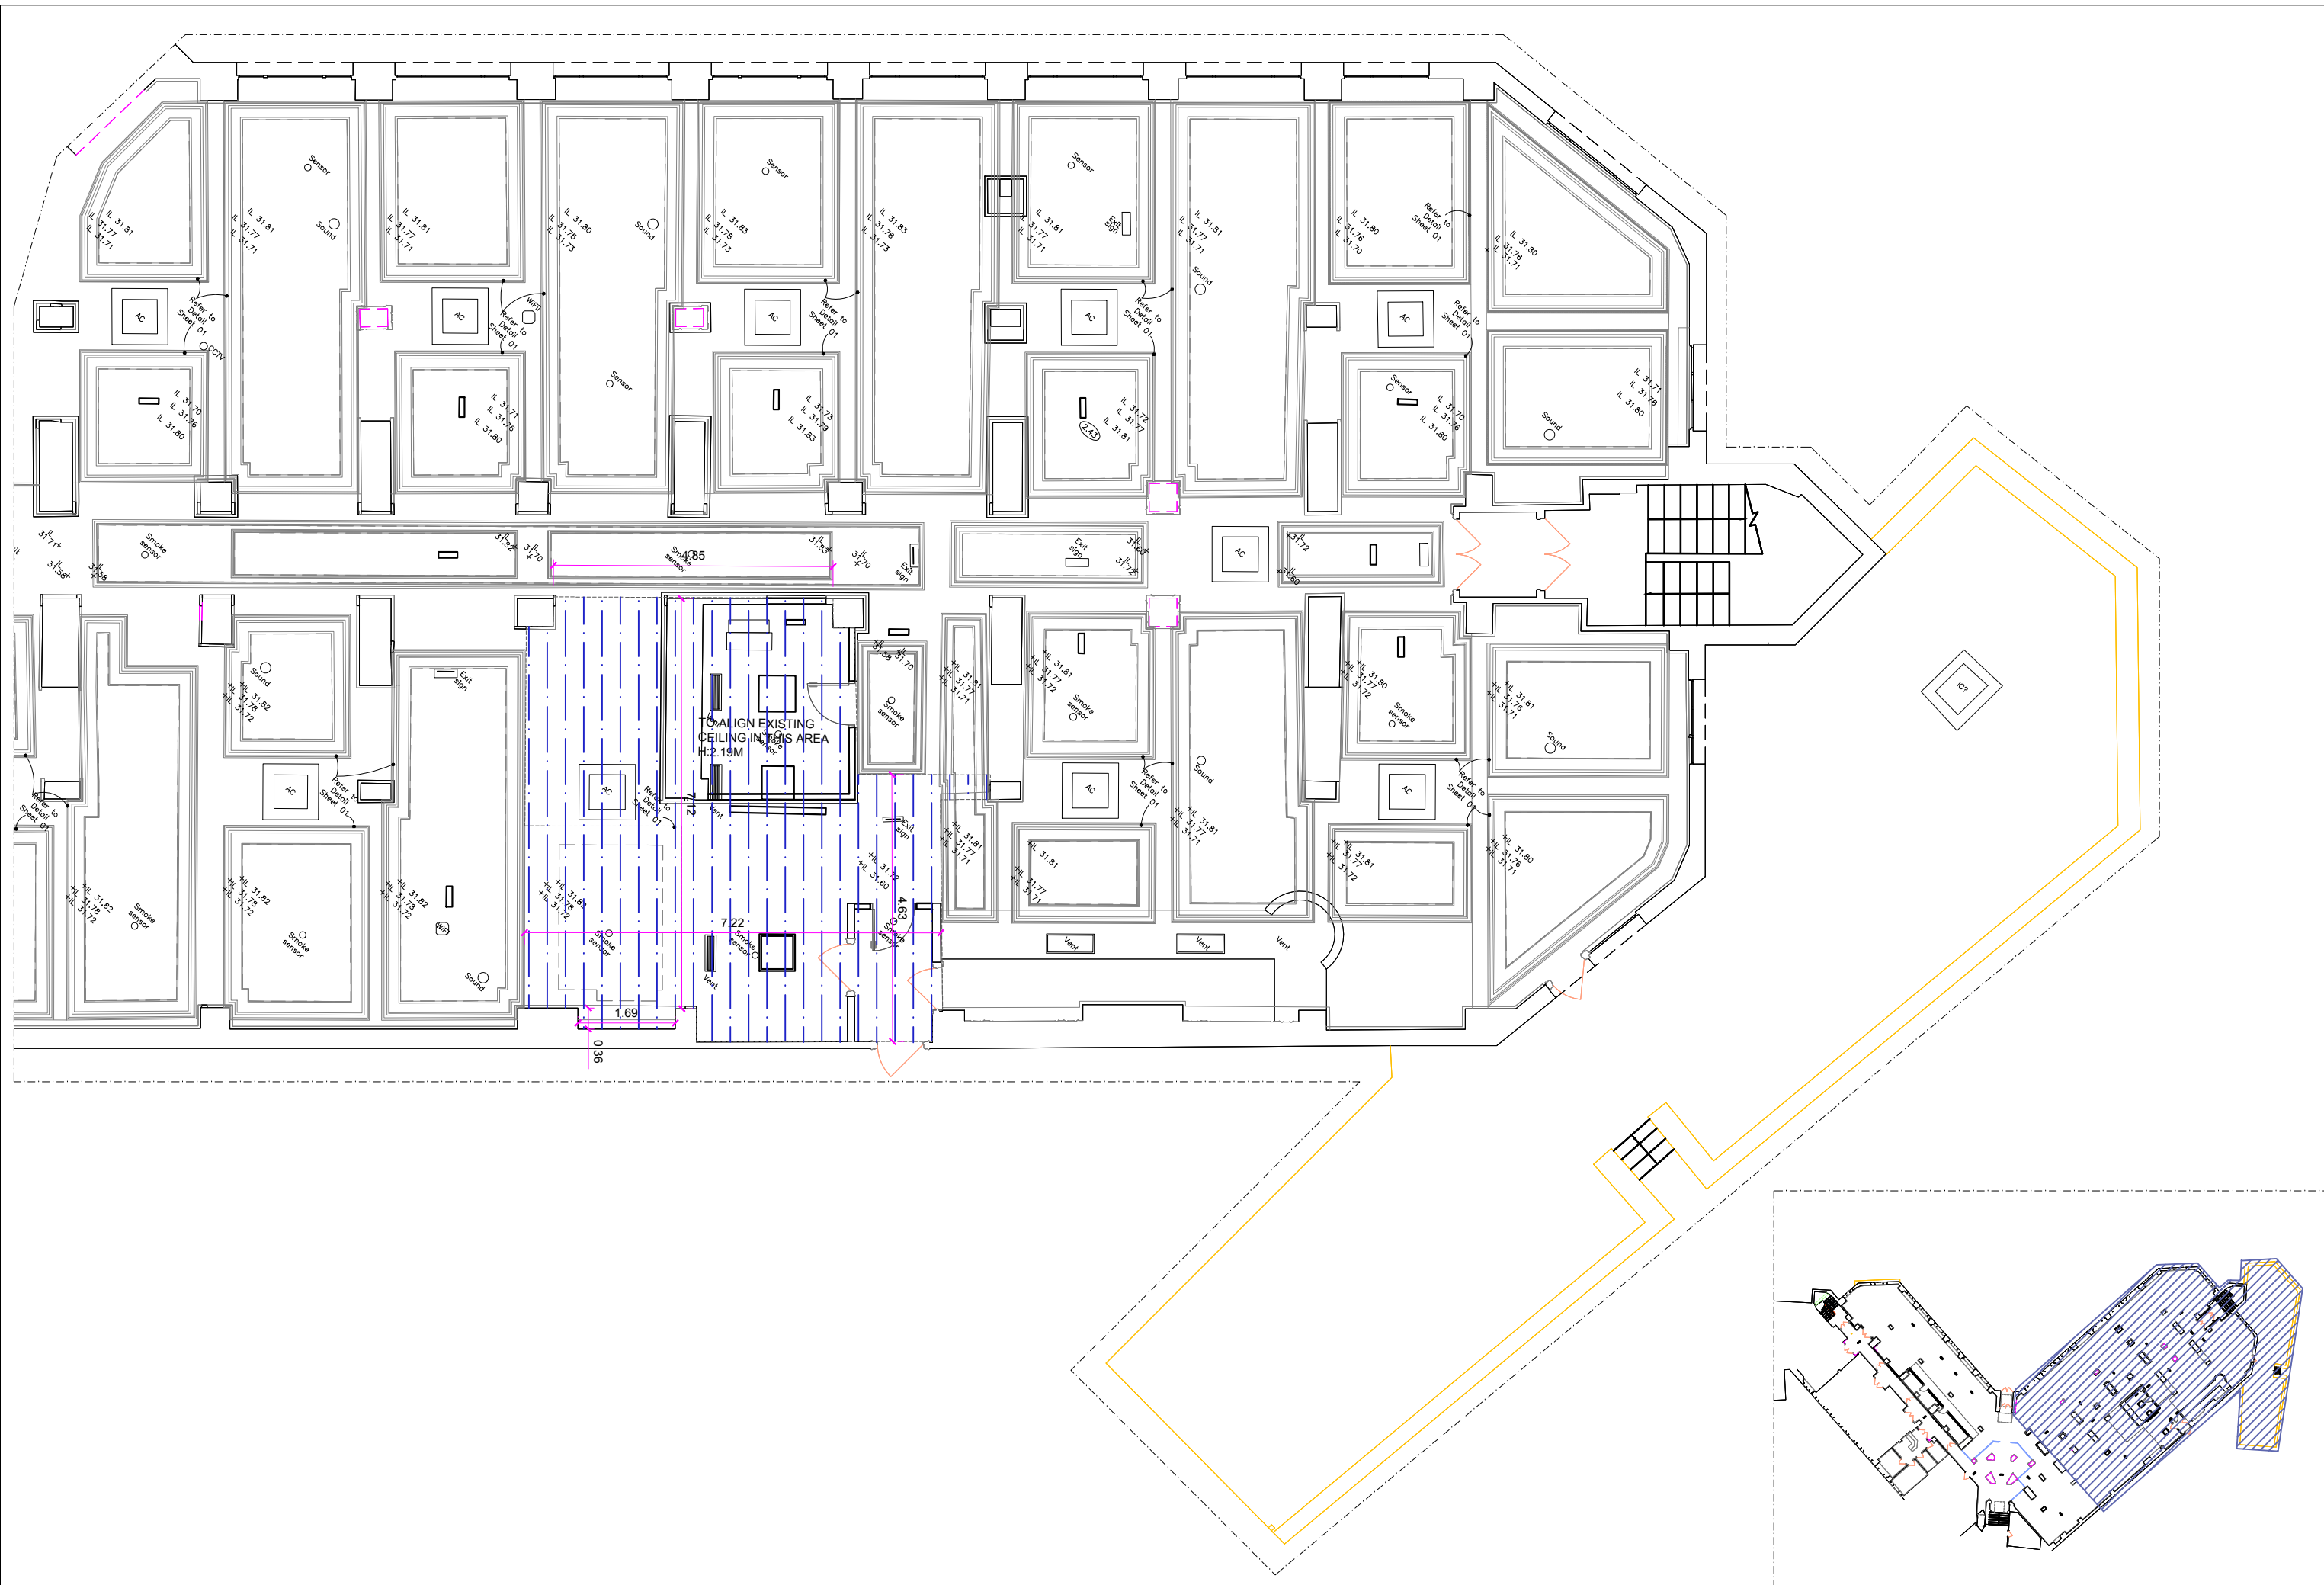

L-20 FIREPLACE 163*61*213 CM




STRUCTURE: Steel structure 50x75mm to be fire retardant

FINISHED: (A) MEISTER LINDURA WOOD HD300, WHITE WASHED RUSTIC OAK 8425, BRUSHED NATURALLY OILED

- (B) Glass Panel. h= 205mm required
- (C) Black metallic frame

- (E) Existing molding laquered Little Greene, colors of England, Aquamarine 138
- (F) Steel structure 50x75mm
- (G) Plywood 20mm
- (H) Fire rating thermal isolation

NOTE:
- ALL DIMENSIONS TO BE VERIFIED IN FIELD
- STRUCTURAL ATTACHMENT TO THE CEILING TO BE PROVIDED IF NECESSARY

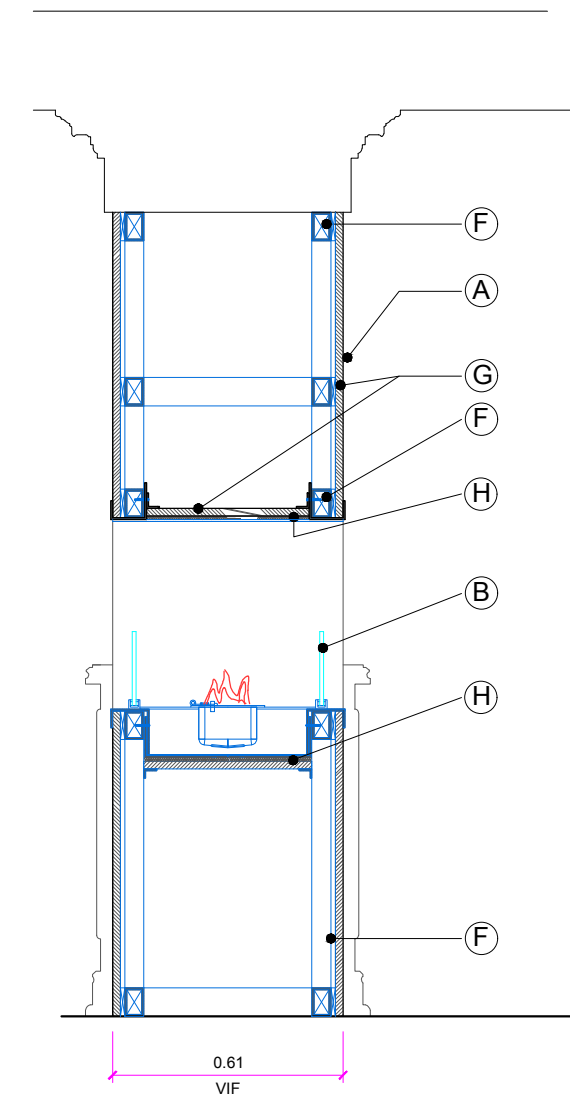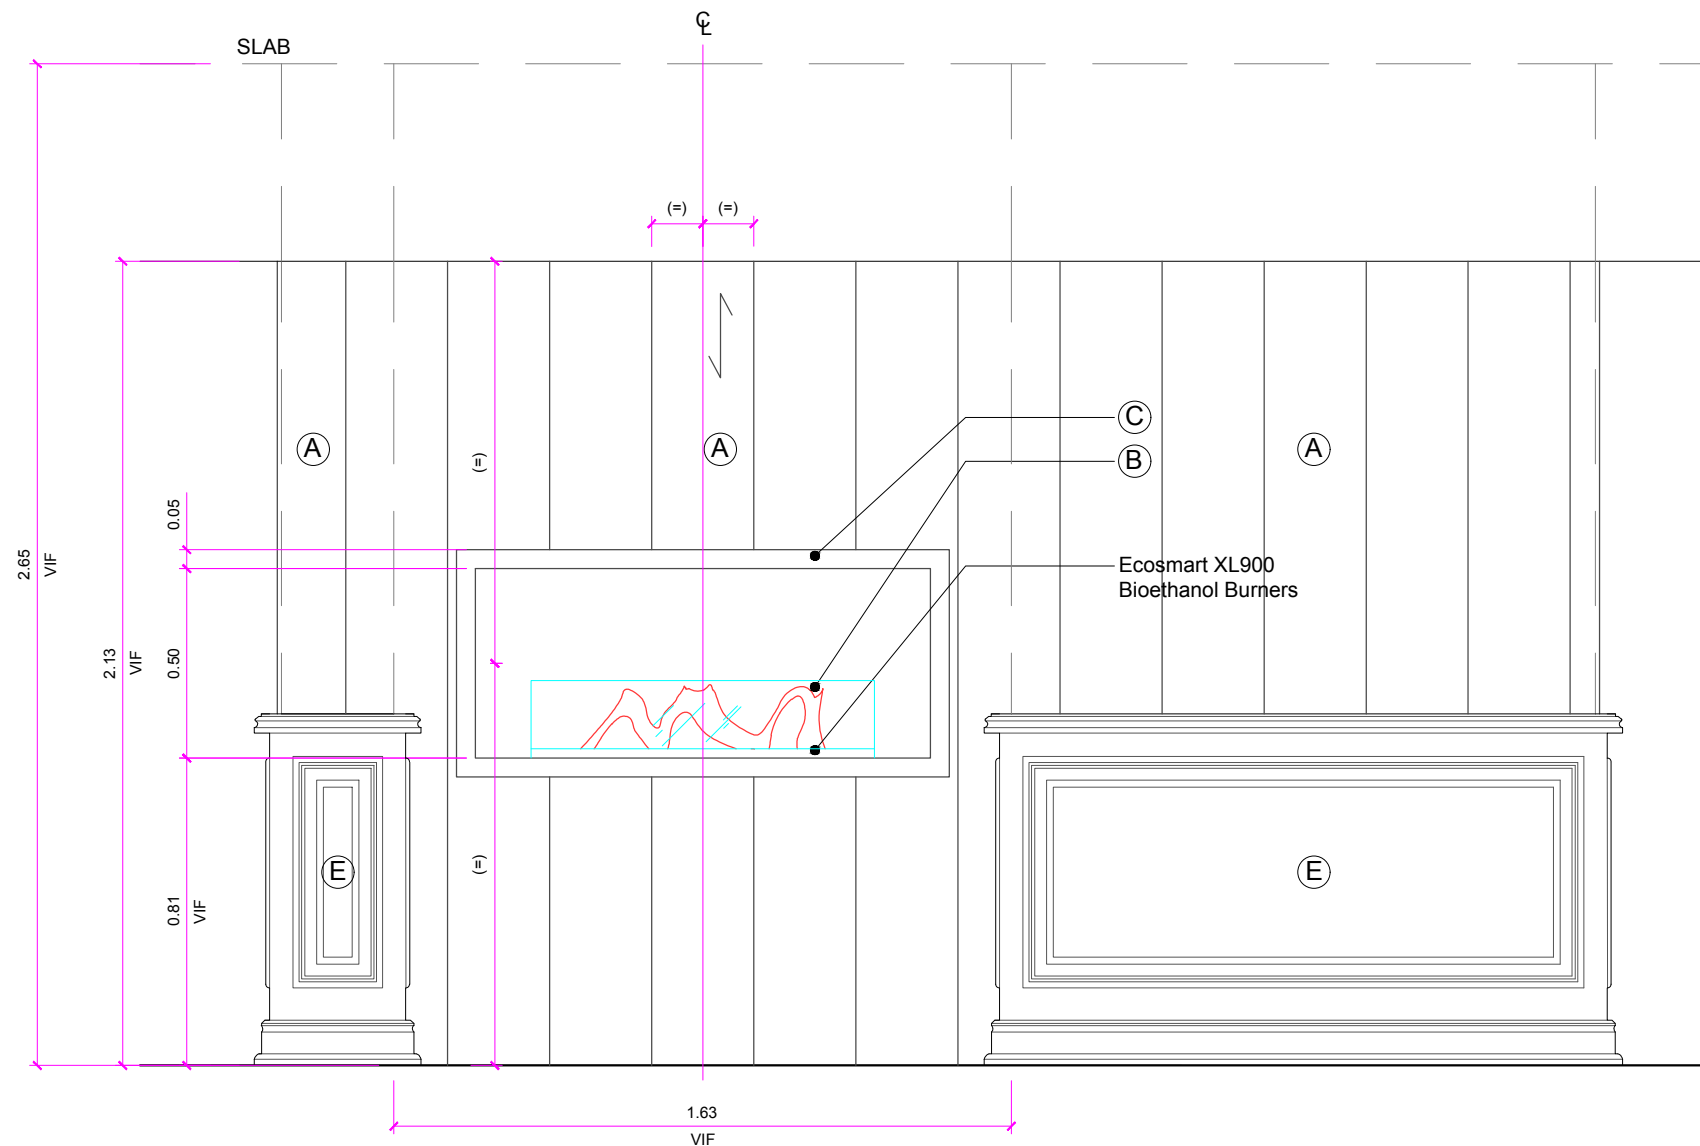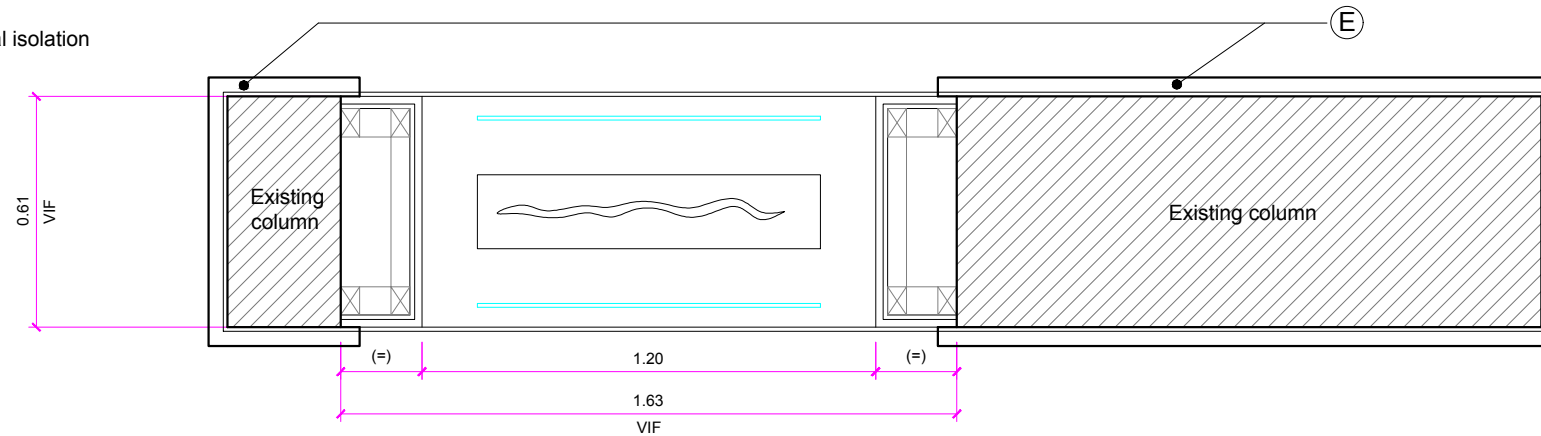

L-42 FIREPLACE 163*52*213 CM


STRUCTURE: Steel structure 50x75mm to be fire retardant

FINISHED: (A) MEISTER LINDURA WOOD HD300, WHITE WASHED RUSTIC OAK 8425, BRUSHED NATURALLY OILED

- (B) Glass Panel. h= 205mm required
- (C) Black metallic frame

- (E) Existing molding laquered Little Greene, colors of England, Aquamarine 138
- (F) Steel structure 50x75mm
- (G) Plywood 20mm
- (H) Fire rating thermal isolation

NOTE:
 - ALL DIMENSIONS TO BE VERIFIED IN FIELD
 - STRUCTURAL ATTACHMENT TO THE CEILING TO BE PROVIDED IF NECESSARY

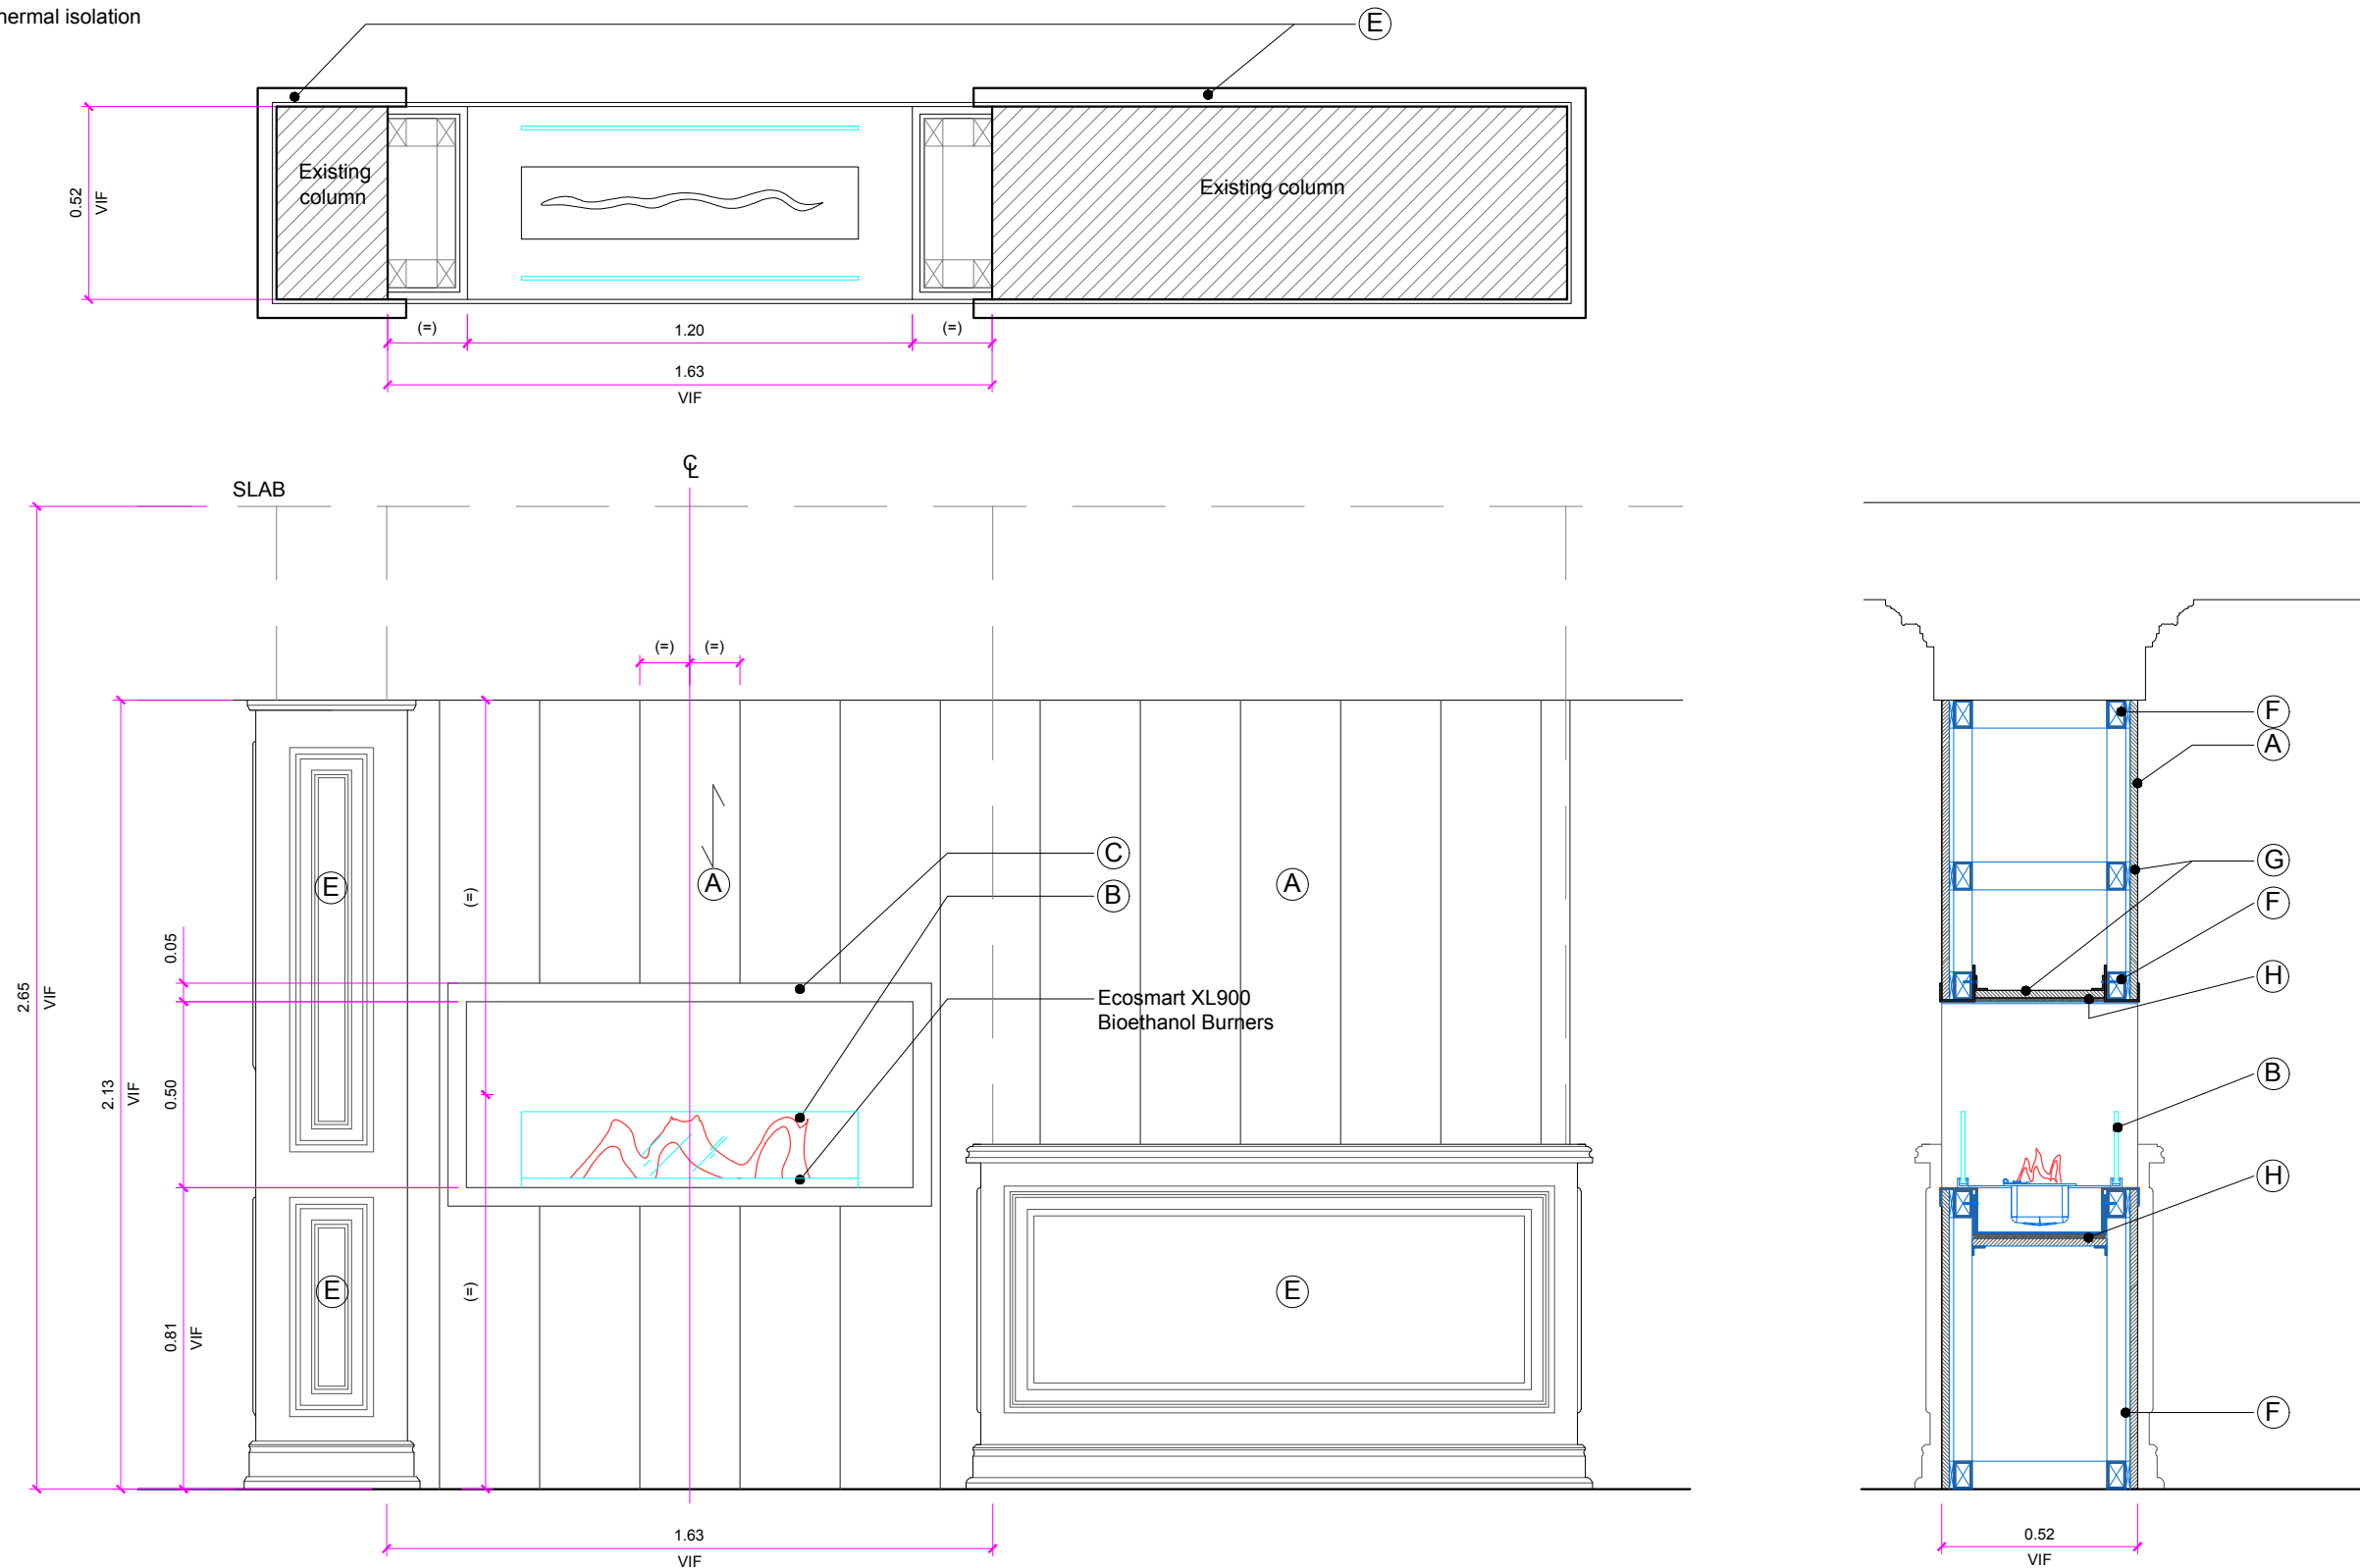

L-59 FIREPLACE 165*52*213 CM

STRUCTURE: Steel structure 50x75mm to be fire retardant

FINISHED: (A) MEISTER LINDURA WOOD HD300, WHITE WASHED RUSTIC OAK 8425, BRUSHED NATURALLY OILED

- (B) Glass Panel. h= 205mm required
- (C) Black metallic frame

- (E) Existing molding laquered Little Greene, colors of England, Aquamarine 138
- (F) Steel structure 50x75mm
- (G) Plywood 20mm
- (H) Fire rating thermal isolation

NOTE:
- ALL DIMENSIONS TO BE VERIFIED IN FIELD
- STRUCTURAL ATTACHMENT TO THE CEILING TO BE PROVIDED IF NECESSARY

