


BEDFORD SQUARE

PROPOSED ALTERATIONS








SECOND FLOOR

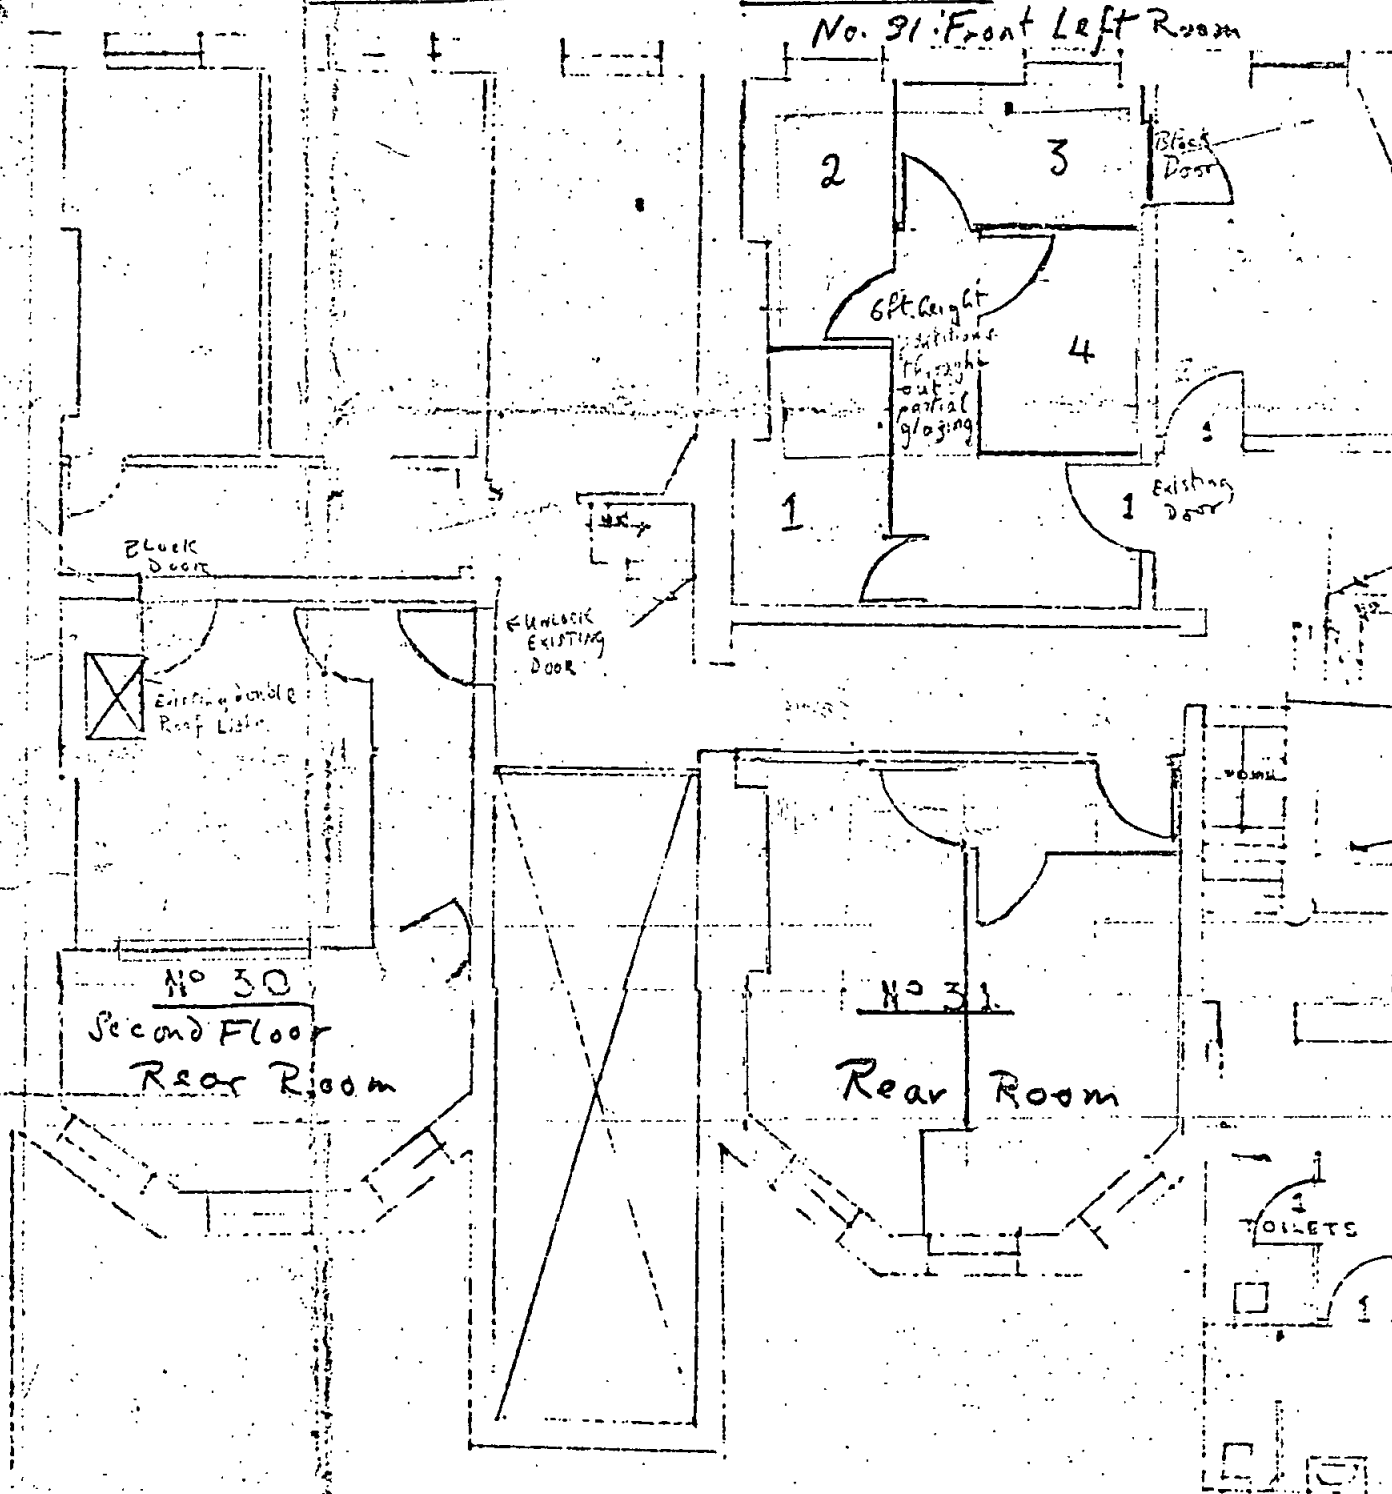

U.I.P./N13/34/c/AB
432

LONDON BOROUGH OF CAMDEN
PLANS APPROVED
~~APPROVED~~
5 JUL 1972
ON BEHALF OF THE COUNCIL





WIRE BEHIND

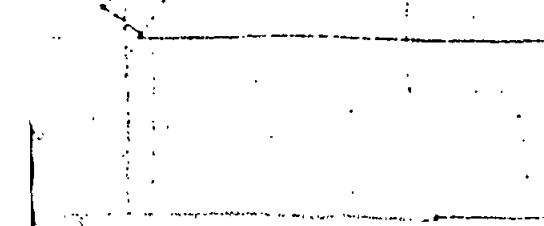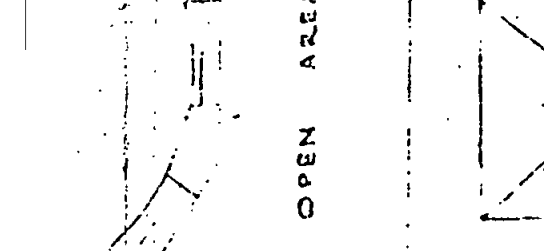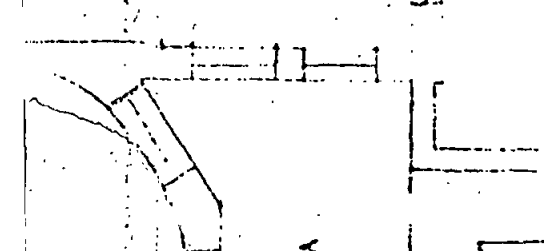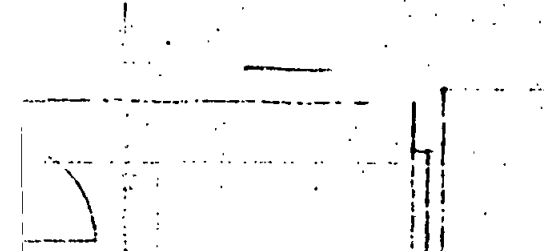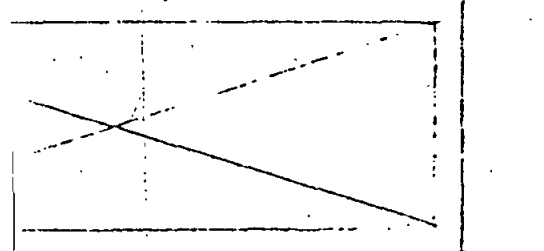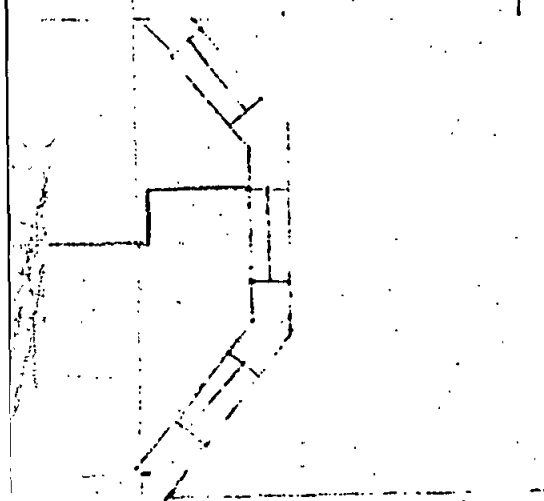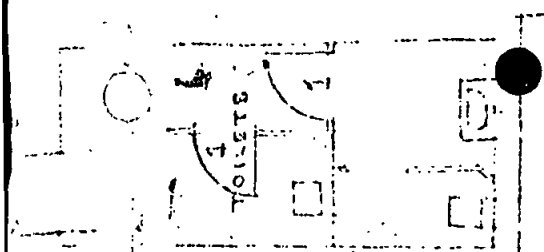





PROPOSED ALTERATIONS

2nd Floor Mews

1st Floor Mews

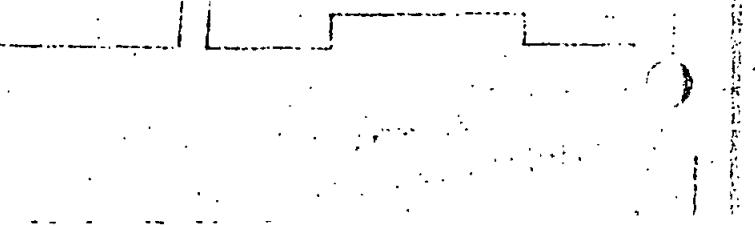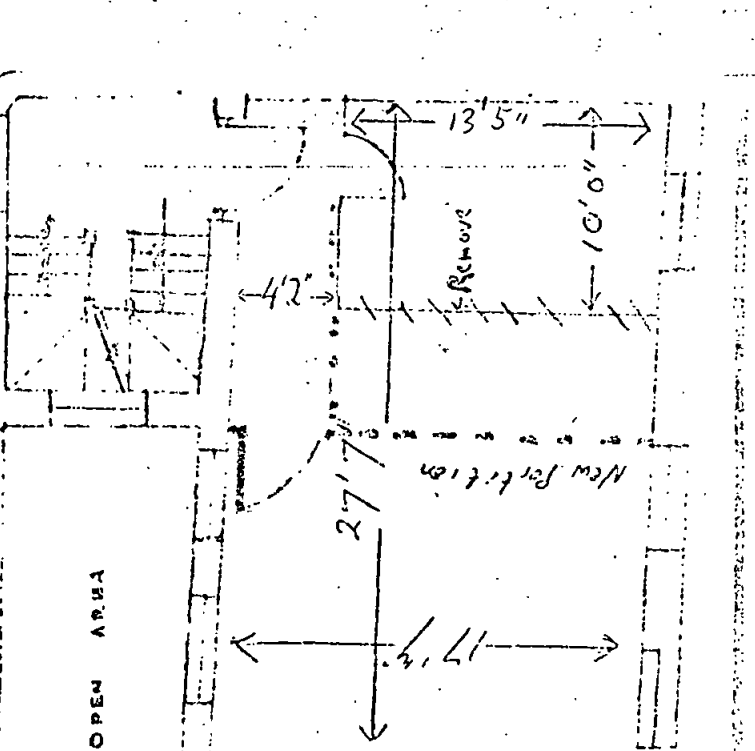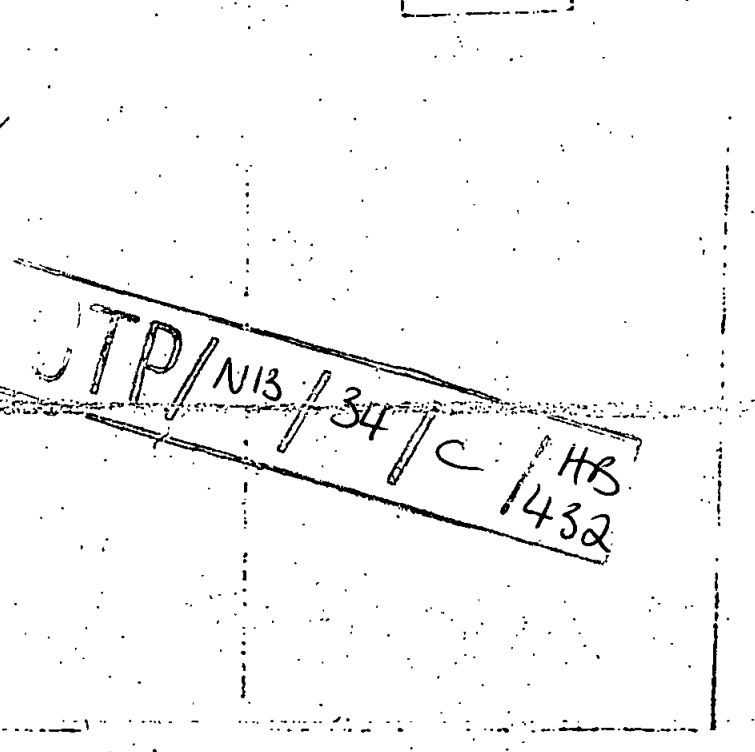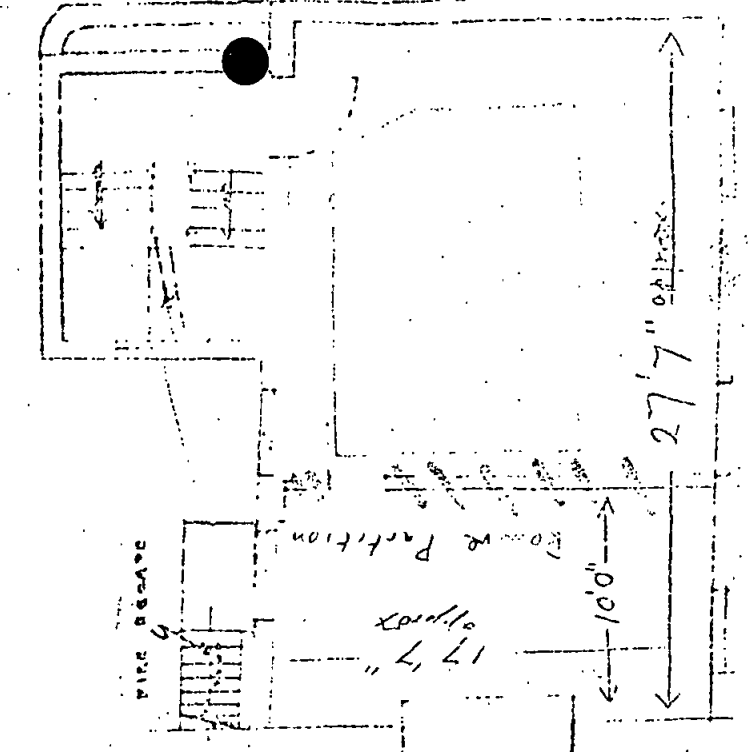

STP/N13/34/C/HB
1432

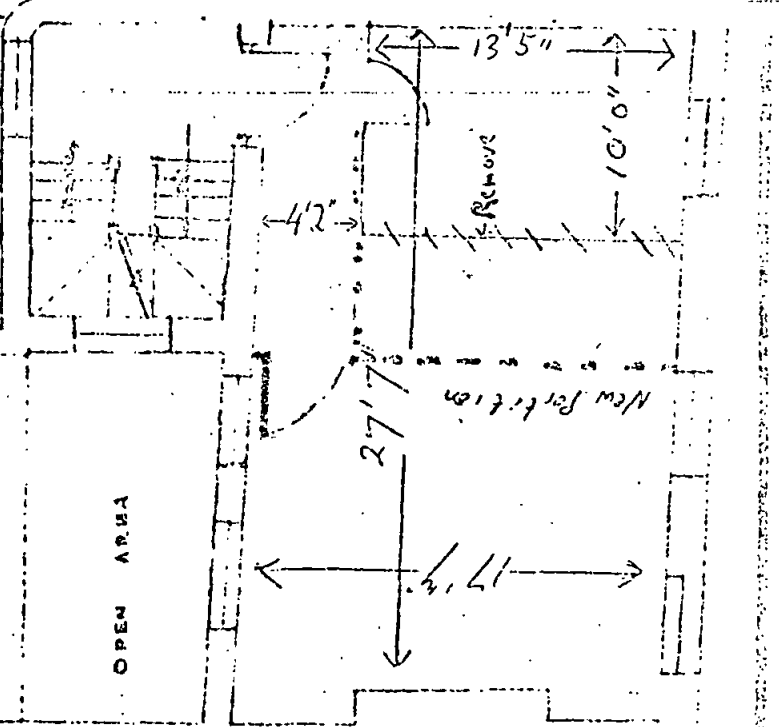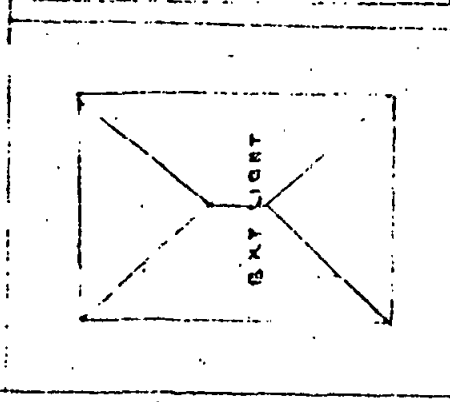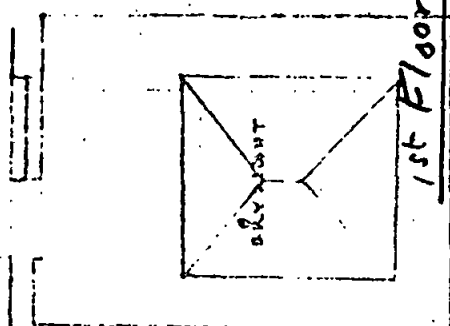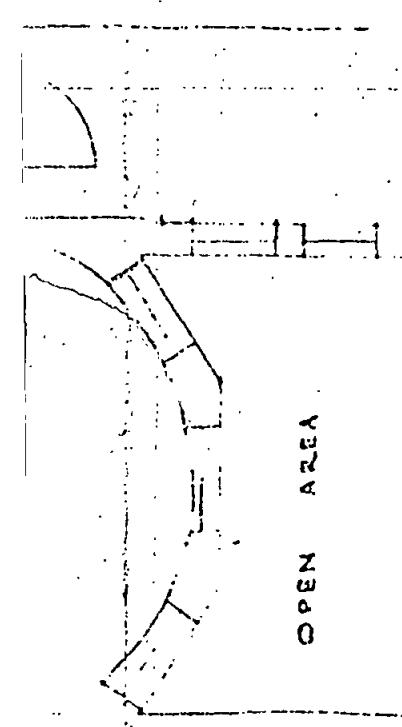

N O S. 30


PROPOSED ALTERATIONS

Dis Sec

GROUND FLOOR

FIR.

Front Room

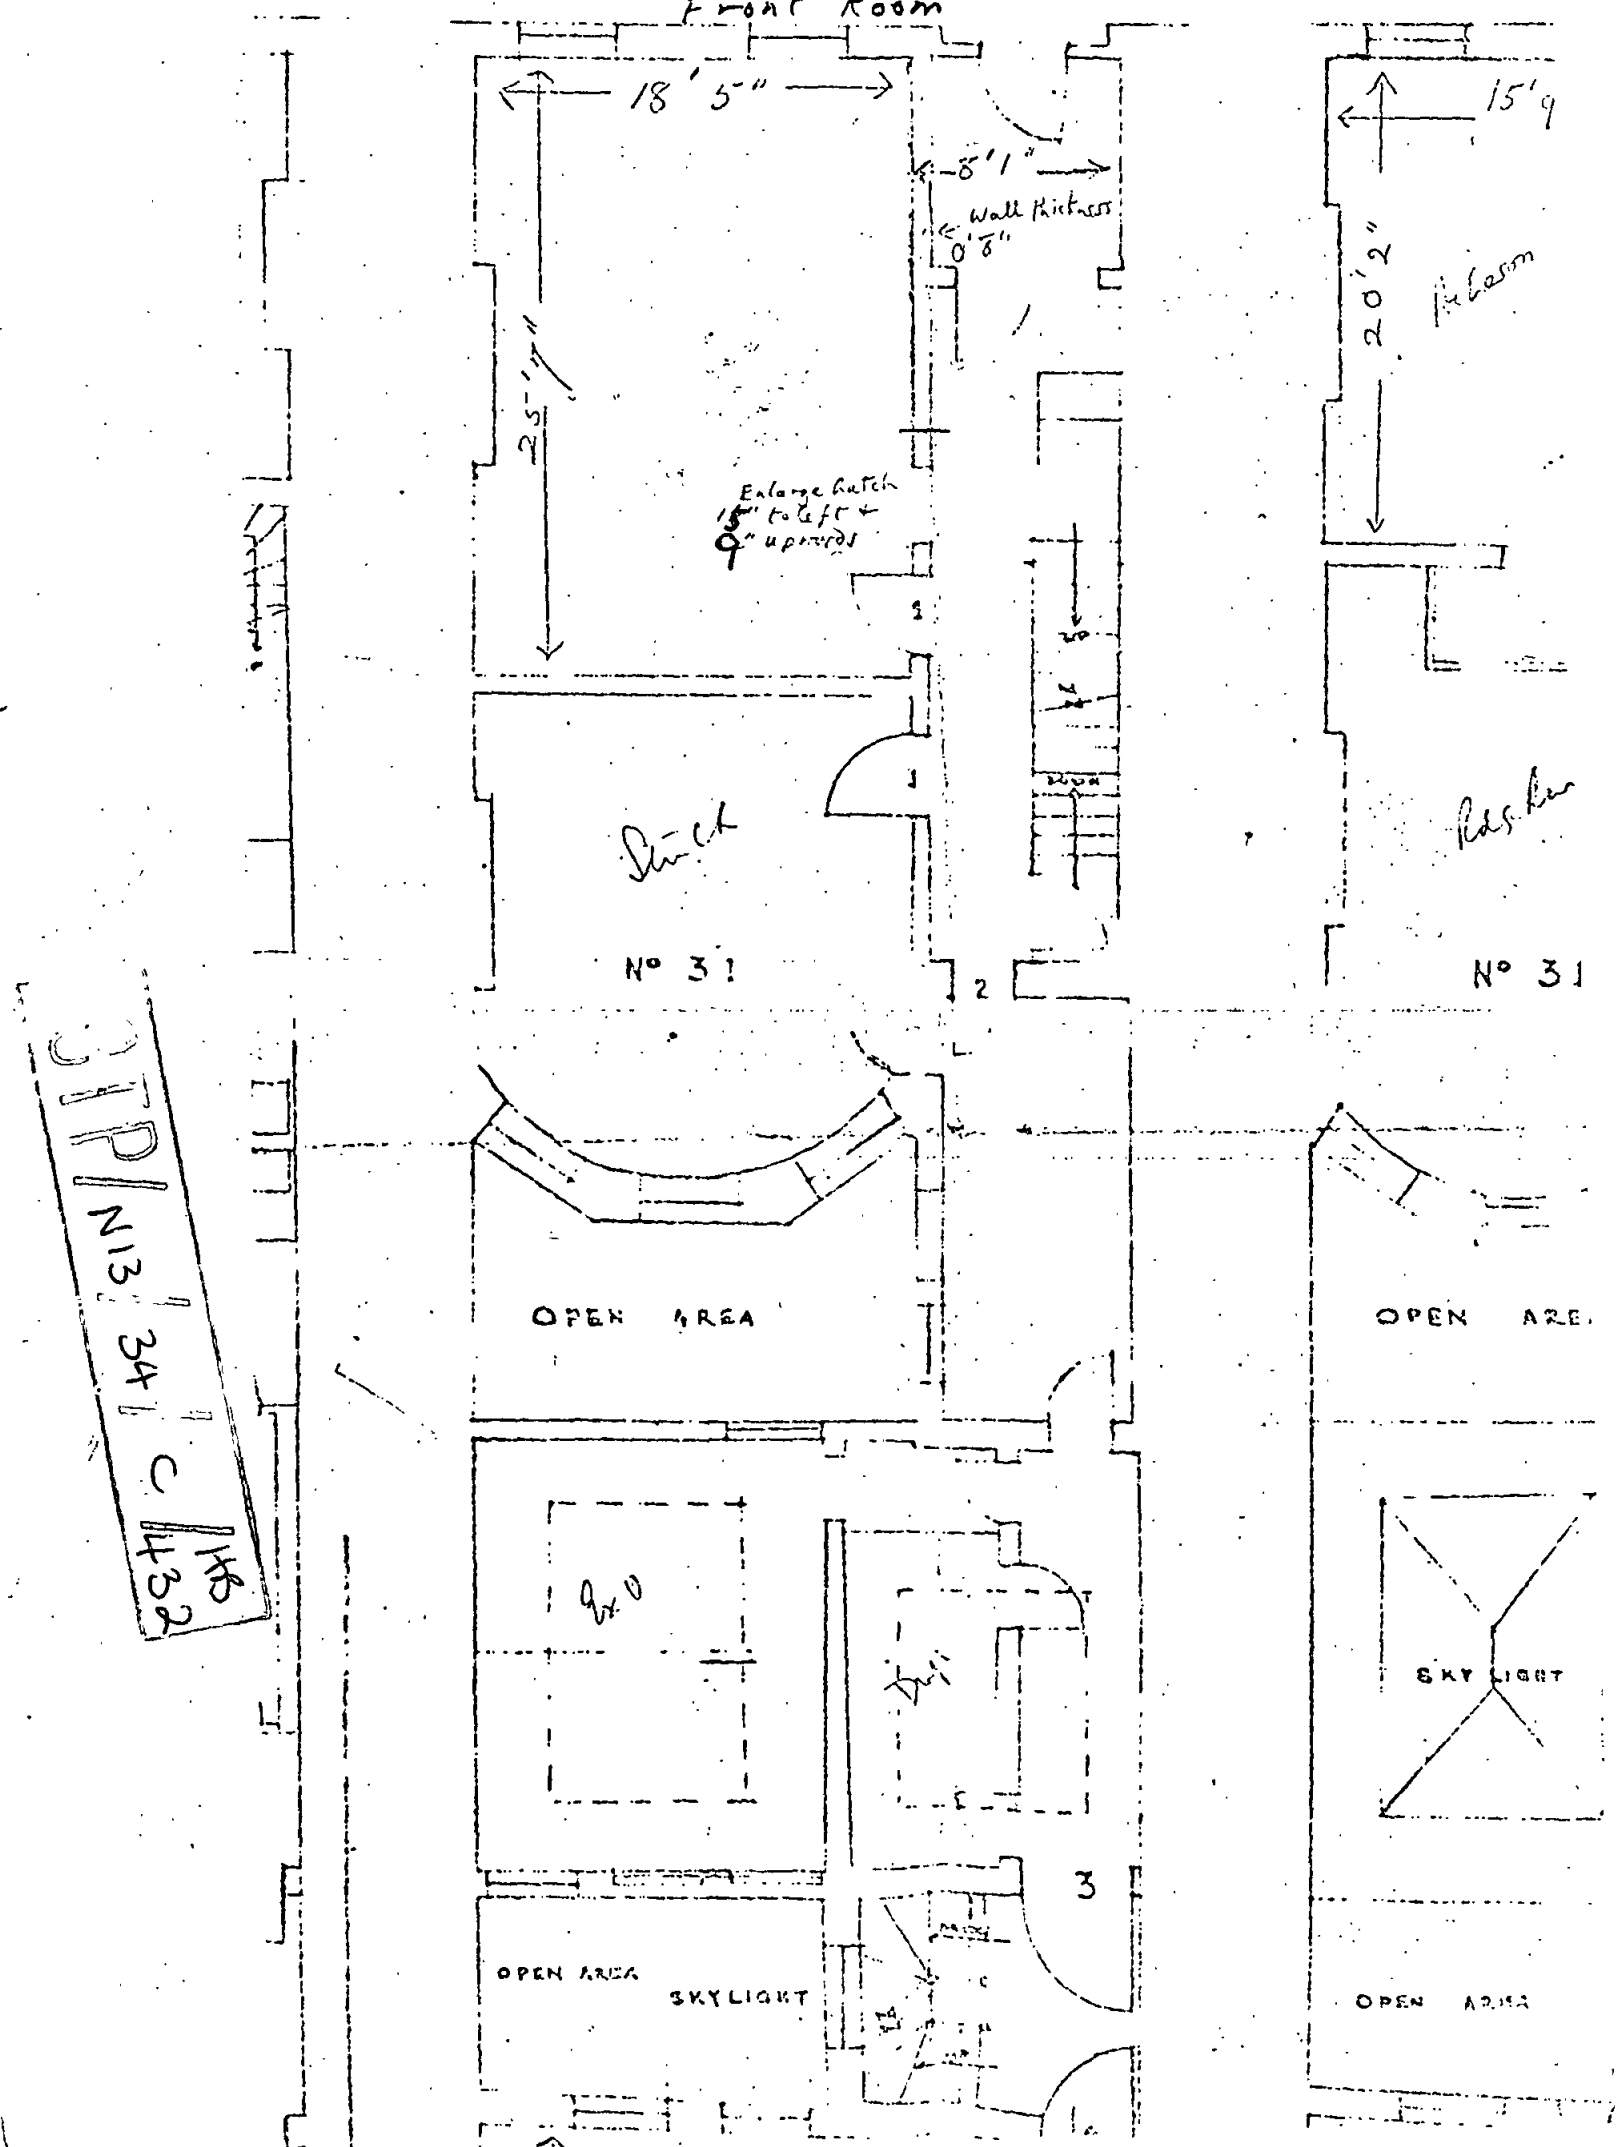

31P/N13 34 C 1432 KB

No 31

No 31

OPEN AREA

OPEN AREA

9x0

SKYLIGHT

OPEN AREA

SKYLIGHT

OPEN AREA