

Sign A - Scale 1:25



Sign B - Scale 1:20




Sign C - Scale 1:20



Sign D - Scale 1:10



Sign E - Scale 1:20

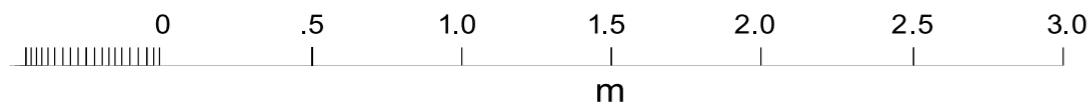

Sign A - Two aluminium bullnose fascia panels complete with set of individual letters. Illuminated by led trough lights.

8000 x 1000mm, Letter T - 550mm. Span - 5090mm, G/Cl - 2600mm, Depth - 50mm.

Sign B - Two double sided projection signs. Illuminated by led trough lights. 900 x 900mm. projection - 1000mm, G/Cl - 2600mm, Depth - 100mm.

Sign C - Two aluminium bullnose amenity boards. 360 x 900mm. G/Cl - 800mm. Depth - 40mm.

Sign D - Six small industrial style lanterns. 120 x 330mm. G/Cl - 1860mm.

Sign E - Two half A1 internally illuminated menu units. 380 x 942mm. G/Cl - 775mm, Depth - 50mm.

PLANNING SITE DETAILS

W0005485

STONEGATE PUB CO.

THE ARGYLE

LONDON

23 11 17 dr, A 07 02 18 dr

COLOURS

F&B HAGUE BLUE

SIGN COLOUR/ WINDOW FRAMES

F&B PALMA GRAY

SIGN TEXT

NB: PLEASE ALWAYS REFER TO ACTUAL PAINT REFERENCES FOR AN ACCURATE COLOUR MATCH.

THIS DOCUMENT IS THE PROPERTY OF INSIGNIA SIGNS & SERVICES LTD. WHO OWN THE COPYRIGHT THEREIN.

THE INFORMATION IN THIS DOCUMENT IS GIVEN IN CONFIDENCE AND WITHOUT THE WRITTEN PERMISSION OF INSIGNIA SIGNS & SERVICES LTD.

GIVEN BY CONTRACT OR OTHERWISE THE DOCUMENT MUST NOT BE COPIED, REPRINTED OR REPRODUCED IN ANY MATERIAL FORM EITHER WHOLLY OR IN PART NOR MUST THE CONTENTS OF THE DOCUMENT OR ANY METHOD OR TECHNIQUE AVAILABLE THERE FROM BE DISCLOSED TO ANY THIRD PARTY.



INSIGNIA
SIGNS & SERVICES

STAND OUT FROM THE CROWD

PLANNING
SITE DETAILS

W0005485

STONEGATE PUB CO.


THE ARGYLE

LONDON


23 11 17 dr, A 07 02 18 dr



Greville Street Elevation - Scale 1:100

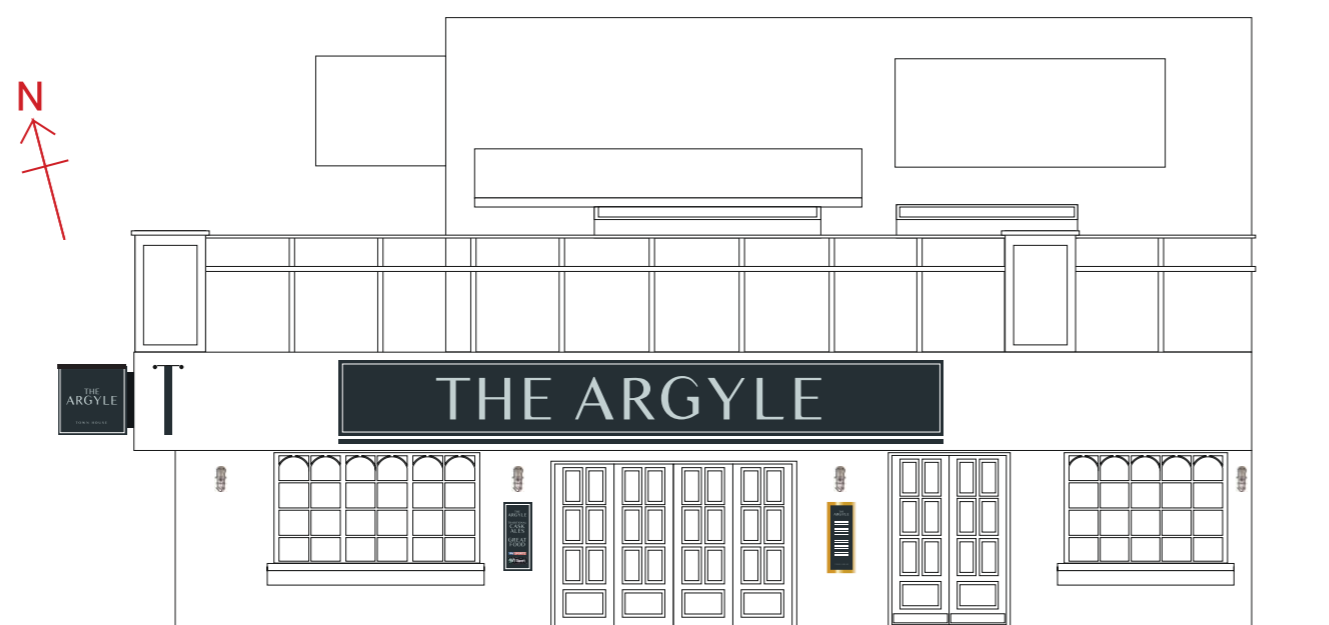

Leather Lane Elevation - Scale 1:100

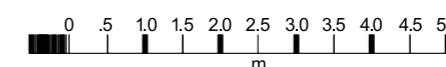


THIS DOCUMENT IS THE PROPERTY OF
INSIGNIA SIGNS & SERVICES LTD. WHO
OWN THE COPYRIGHT THEREIN.

THE INFORMATION IN THIS DOCUMENT
IS GIVEN IN CONFIDENCE AND
WITHOUT THE WRITTEN PERMISSION OF
INSIGNIA SIGNS & SERVICES LTD.

GIVEN BY CONTRACT OR OTHERWISE
THE DOCUMENT MUST NOT BE COPIED,
REPRINTED OR REPRODUCED IN ANY
MATERIAL FORM EITHER WHOLLY OR IN
PART NOR MUST THE CONTENTS OF THE
DOCUMENT OR ANY METHOD OR
TECHNIQUE AVAILABLE THERE FROM BE
DISCLOSED TO ANY THIRD PARTY.



Scale 1:1250

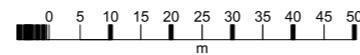

INSIGNIA
SIGNS & SERVICES

STAND OUT FROM THE CROWD

PLANNING SITE DETAILS

W0005485

STONEGATE PUB CO.

THE ARGYLE

LONDON

23 11 17 dr, A 07 02 18 dr

THIS DOCUMENT IS THE PROPERTY OF
INSIGNIA SIGNS & SERVICES LTD. WHO
OWN THE COPYRIGHT THEREIN.

THE INFORMATION IN THIS DOCUMENT
IS GIVEN IN CONFIDENCE AND
WITHOUT THE WRITTEN PERMISSION OF
INSIGNIA SIGNS & SERVICES LTD.

GIVEN BY CONTRACT OR OTHERWISE
THE DOCUMENT MUST NOT BE COPIED,
REPRINTED OR REPRODUCED IN ANY
MATERIAL FORM EITHER WHOLLY OR IN
PART NOR MUST THE CONTENTS OF THE
DOCUMENT OR ANY METHOD OR
TECHNIQUE AVAILABLE THERE FROM BE
DISCLOSED TO ANY THIRD PARTY.



INSIGNIA
SIGNS & SERVICES

STAND OUT FROM THE CROWD

PLANNING SITE DETAILS

W0005485

STONEGATE PUB CO.

THE ARGYLE

LONDON

23 11 17 dr, A 07 02 18 dr

THIS DOCUMENT IS THE PROPERTY OF
INSIGNIA SIGNS & SERVICES LTD. WHO
OWN THE COPYRIGHT THEREIN.

THE INFORMATION IN THIS DOCUMENT
IS GIVEN IN CONFIDENCE AND
WITHOUT THE WRITTEN PERMISSION OF
INSIGNIA SIGNS & SERVICES LTD.

GIVEN BY CONTRACT OR OTHERWISE
THE DOCUMENT MUST NOT BE COPIED,
REPRINTED OR REPRODUCED IN ANY
MATERIAL FORM EITHER WHOLLY OR IN
PART NOR MUST THE CONTENTS OF THE
DOCUMENT OR ANY METHOD OR
TECHNIQUE AVAILABLE THERE FROM BE
DISCLOSED TO ANY THIRD PARTY.



INSIGNIA
SIGNS & SERVICES

STAND OUT FROM THE CROWD

PLANNING
SITE DETAILS

W0005485


STONEGATE PUB CO.

THE ARGYLE


LONDON

23 11 17 dr


SIGN A - scale 1:10

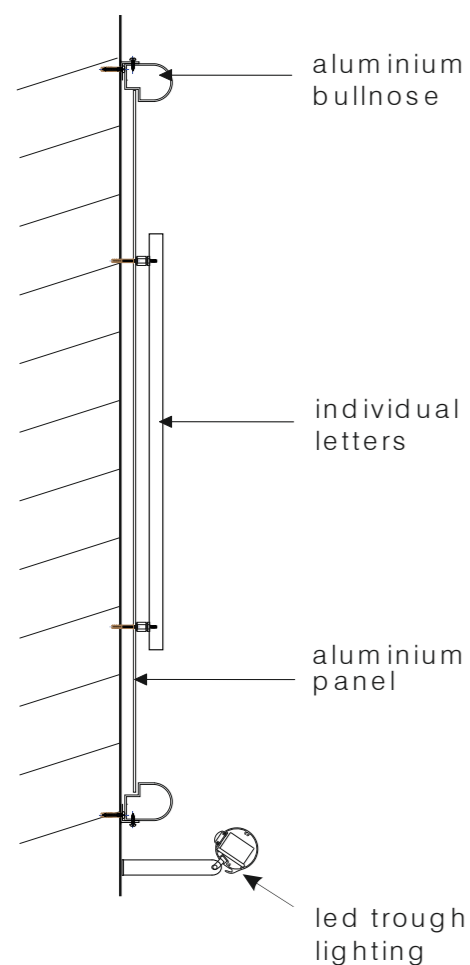



SIGN B - scale 1:10

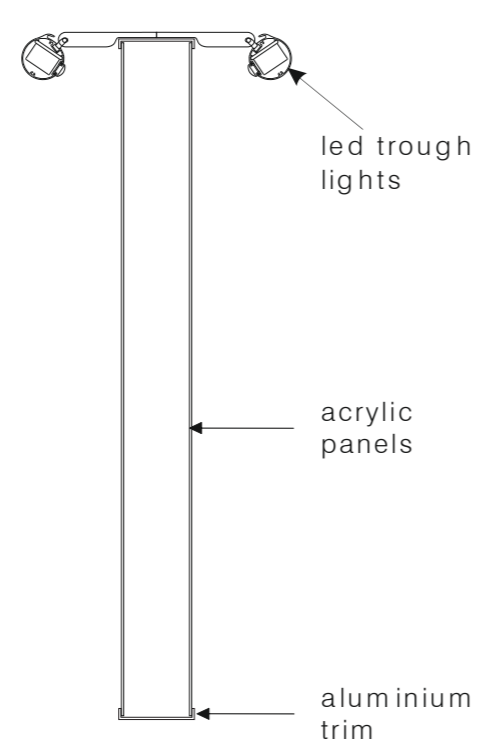

SIGN C - scale 1:10

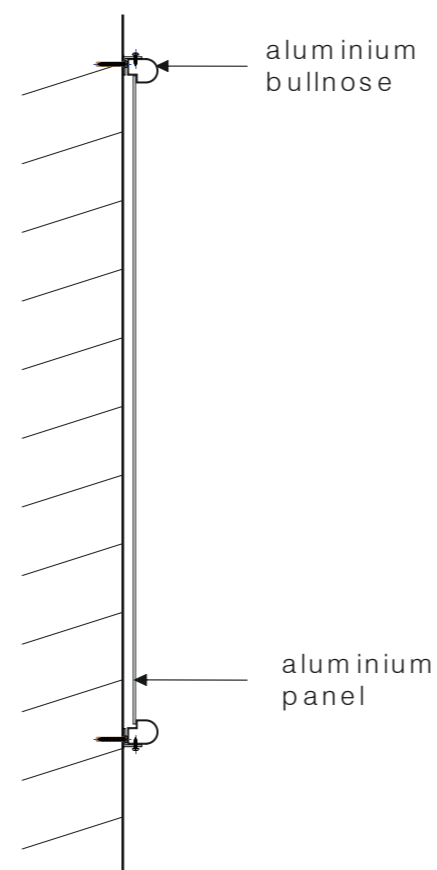

SIGN E - scale 1:10

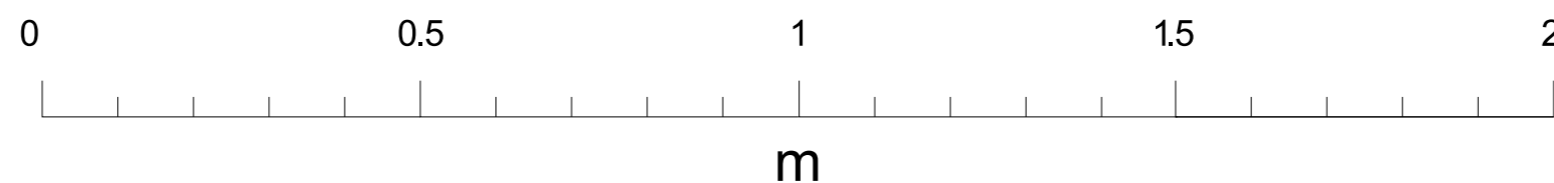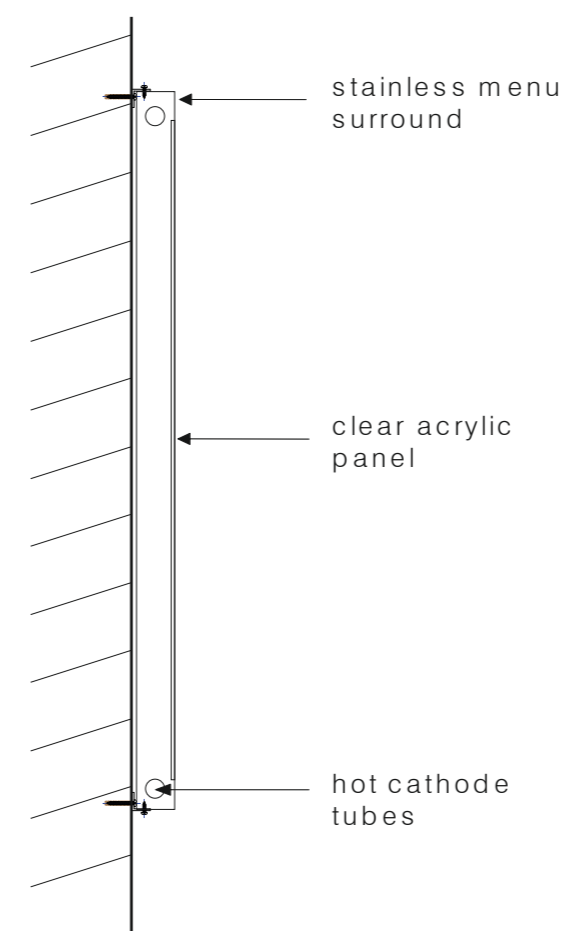

THIS DOCUMENT IS THE PROPERTY OF INSIGNIA SIGNS & SERVICES LTD. WHO OWN THE COPYRIGHT THEREIN.

THE INFORMATION IN THIS DOCUMENT IS GIVEN IN CONFIDENCE AND WITHOUT THE WRITTEN PERMISSION OF INSIGNIA SIGNS & SERVICES LTD.

GIVEN BY CONTRACT OR OTHERWISE THE DOCUMENT MUST NOT BE COPIED, REPRINTED OR REPRODUCED IN ANY MATERIAL FORM EITHER WHOLLY OR IN PART NOR MUST THE CONTENTS OF THE DOCUMENT OR ANY METHOD OR TECHNIQUE AVAILABLE THERE FROM BE DISCLOSED TO ANY THIRD PARTY.